




**Section CIE 18**  
(Lapp's Quay East Drg. No. LL\_224)  
Scale 1:50 □ A1, 1:100 □ A3

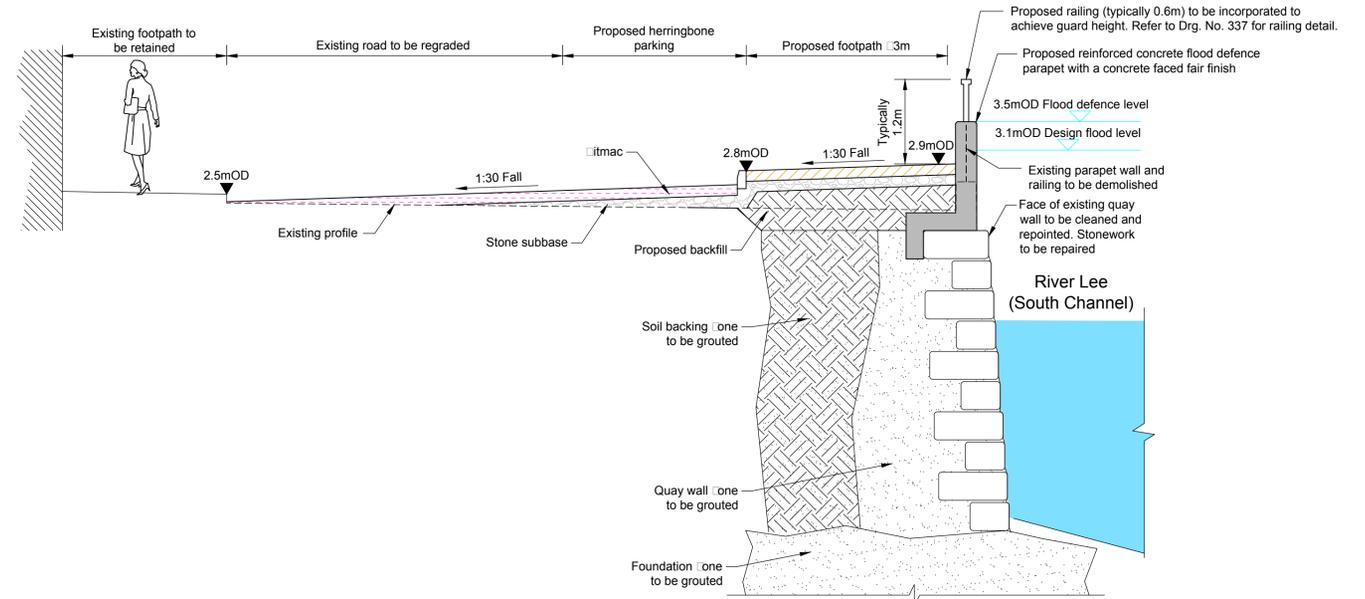


**Section CIE 21**  
(Lapp's Quay West Drg. No. LL\_224)  
Scale 1:50 □ A1, 1:100 □ A3

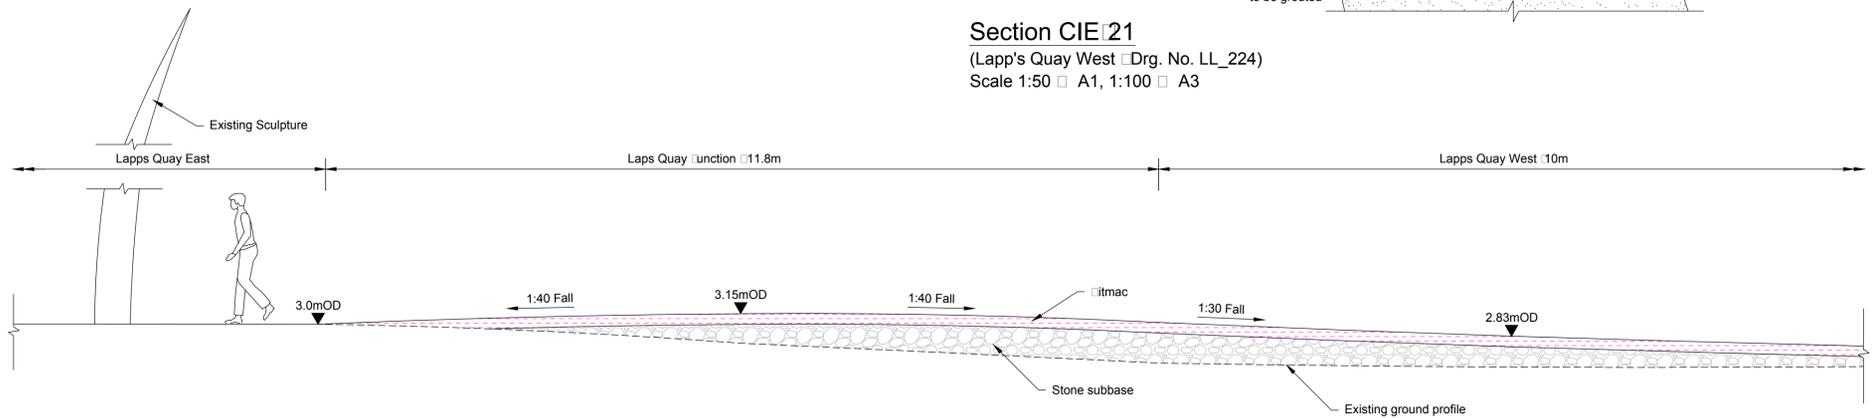

**Section CIE 20**  
(Lapp's Quay Junction Drg. No. LL\_224)  
Scale 1:50 □ A1, 1:100 □ A3

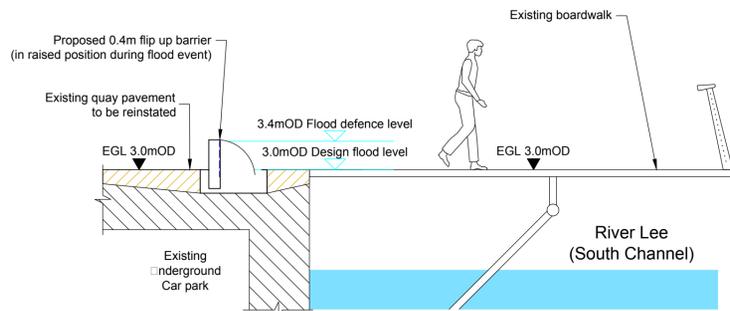

**Section CIE 19**  
(Lapp's Quay East Drg. No. LL\_224)  
Scale 1:50 □ A1, 1:100 □ A3

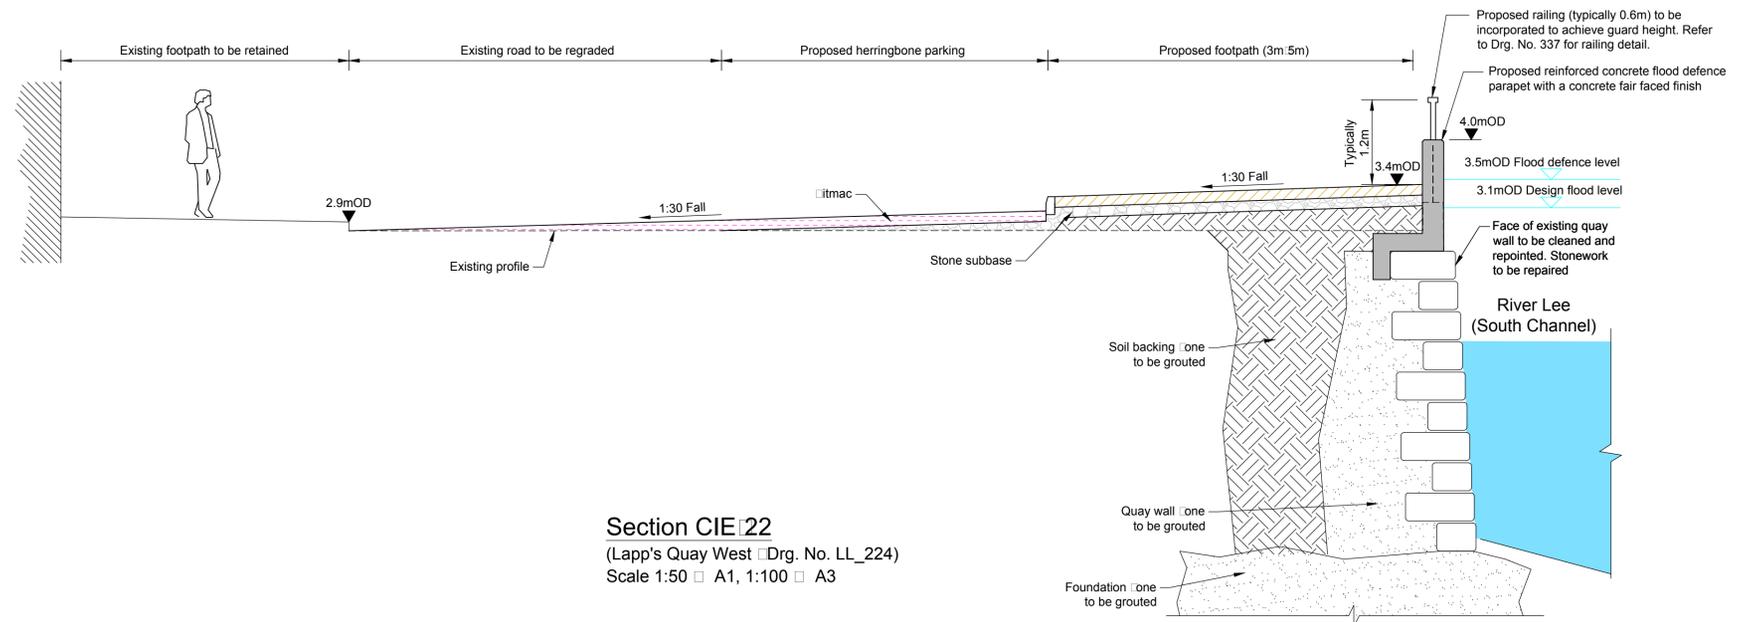

**Section CIE 22**  
(Lapp's Quay West Drg. No. LL\_224)  
Scale 1:50 □ A1, 1:100 □ A3

**Notes:**

1. Do not scale from drawing.
2. Proposed works geometry and extents are subject to detailed design.
3. This drawing should be read in conjunction with all other Lower Lee (Cork City) Drainage Scheme Exhibition Drawings and Schedules.



One Arup & Partners Ireland Ltd.,  
One Albert Quay,  
Cork, Ireland.  
Tel: +353 (0)21 4277670  
Fax: +353 (0)21 4272345



24 Grove Island,  
Corbally,  
Co. Limerick,  
Ireland.  
Tel: +353 (0) 61 345463  
Fax: +353 (0) 61 280146



Cork City Council,  
City Hall, Anglesea Street,  
Cork, Ireland.  
Tel: +353 (0) 21 4966222  
Fax: +353 (0) 21 4314238



Cork County Council Headquarters,  
County Hall,  
Carrigrohane Road,  
Cork, Ireland.  
Tel: +00 353 (0) 21 4276891  
Fax: +00 353 (0) 21 4276321



51 St. Stephen's Green,  
Dublin 2,  
Ireland.  
Tel: +353 (0) 1 647 6000  
Fax: +353 (0) 1 661 0747