


F Jack-up Rig Locations at Area A9 (east) and B3 (west)

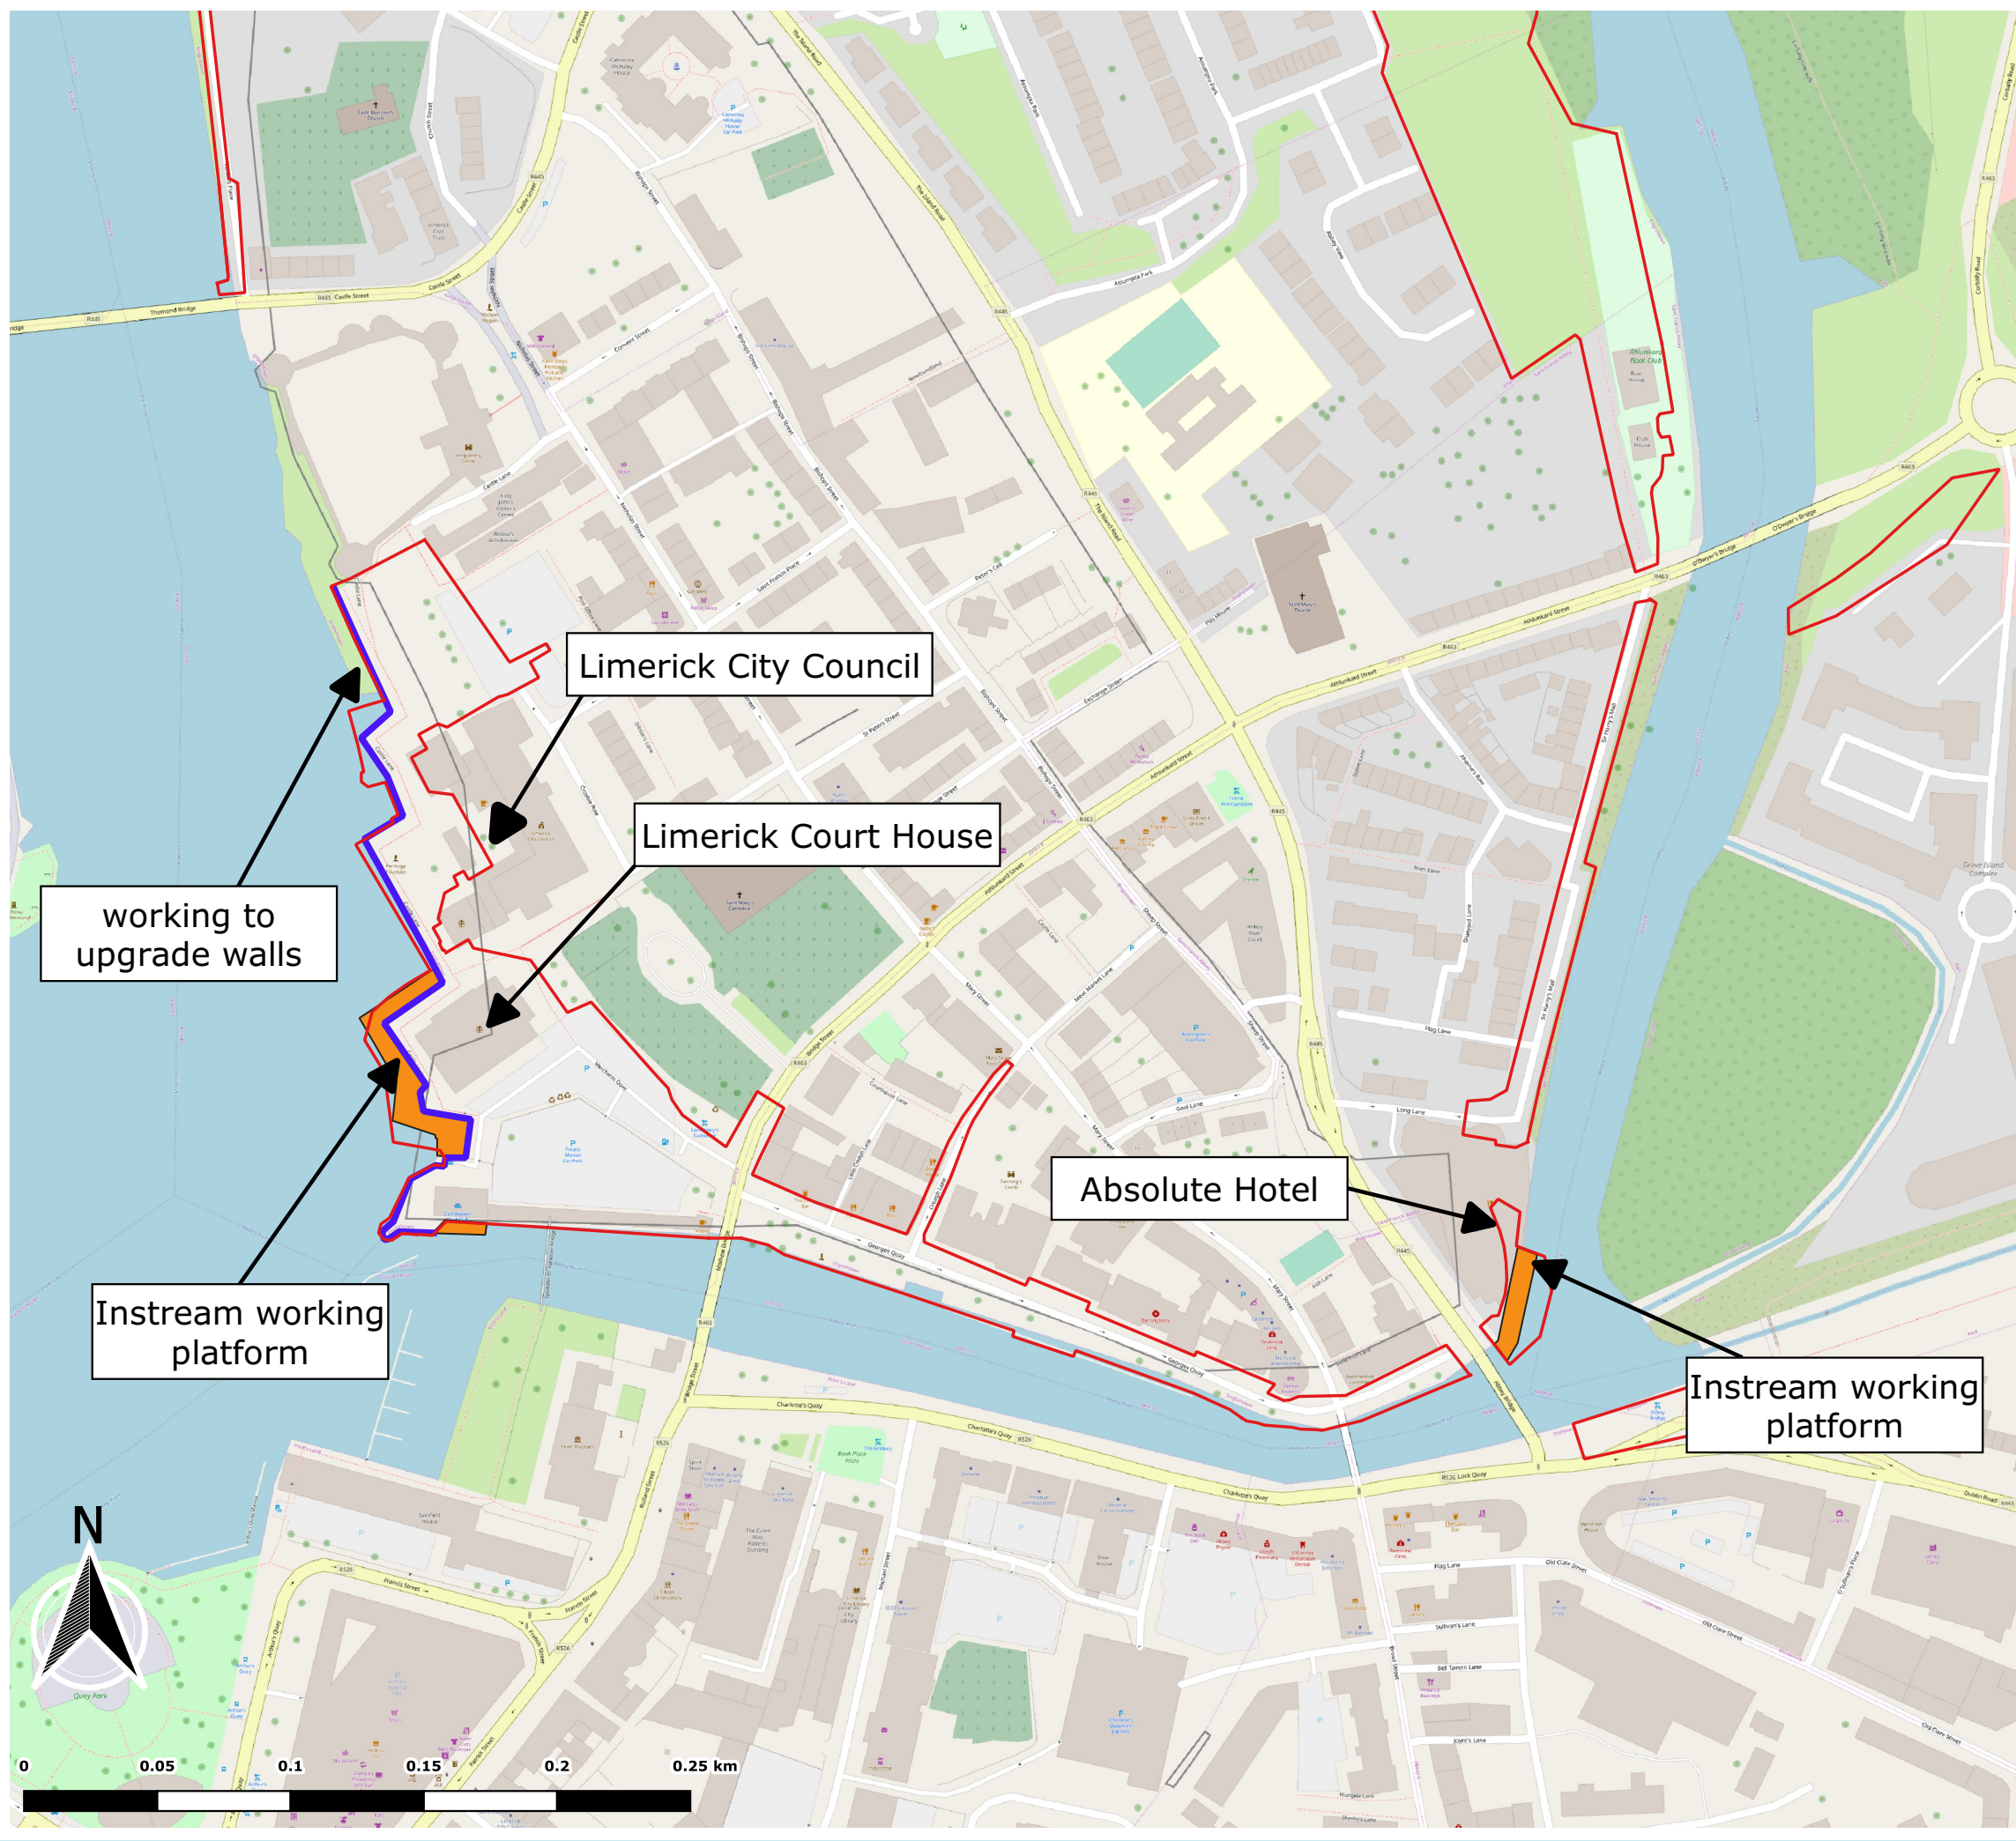

**Legend**

- Site Boundary
- Proposed jack-up rigs from ARUP
- Proposed upgrading walls from ARUP

This document is the property of JBA Consulting Engineers and Scientists Ltd. It shall not be reproduced in whole or in part, nor disclosed to a third party, without the permission of JBA Consulting Engineers and Scientists Ltd.



www.kingsislandfrs.ie  
 t +353 (0)61 345 463  
 t +353 (0)61 280 146  
 e kingsislandfrs@jbaconsulting.ie

JBA Consulting Engineers and Scientists Ltd  
 24 Grove Island  
 Corbally  
 LIMERICK  
 Ireland

**Natura Impact Statement  
 Figure F - Jack-up rig locations at Areas A9 (east) and B3 (west)**

Drawn by: ES	Scale:
Checked by: PB	1:2500
Approved by: BOC	
File Name: 2015s3553-King's Island- Noise monitoring locations	
Status: Current	

G Launch Sites of Jack-up Rigs