

Legend

 Site Boundary

This document is the property of JBA Consulting Engineers and Scientists Ltd. It shall not be reproduced in whole or in part, nor disclosed to a third party, without the permission of JBA Consulting Engineers and Scientists Ltd.

KING'S ISLAND
FLOOD RELIEF SCHEME

OPW ARUP

Comhairle Cathrach & Contae Luimnigh
Limerick City & County Council

JBA consulting


www.kingsislandfrs.ie
t +353 (0)61 345 463
t +353 (0)61 280 146
e kingsislandfrs@jbaconsulting.ie

JBA Consulting Engineers and Scientists Ltd
24 Grove Island
Corbally
LIMERICK
Ireland

Natura Impact Statement Report
Figure A.1 - Site location map

Drawn by: ES	Scale: 1:12500
Checked by: BOC	
Approved by: BOC	
File Name: 2015s3353 - Site location plan	
Status: Current	

A.2 Existing Flood Defences

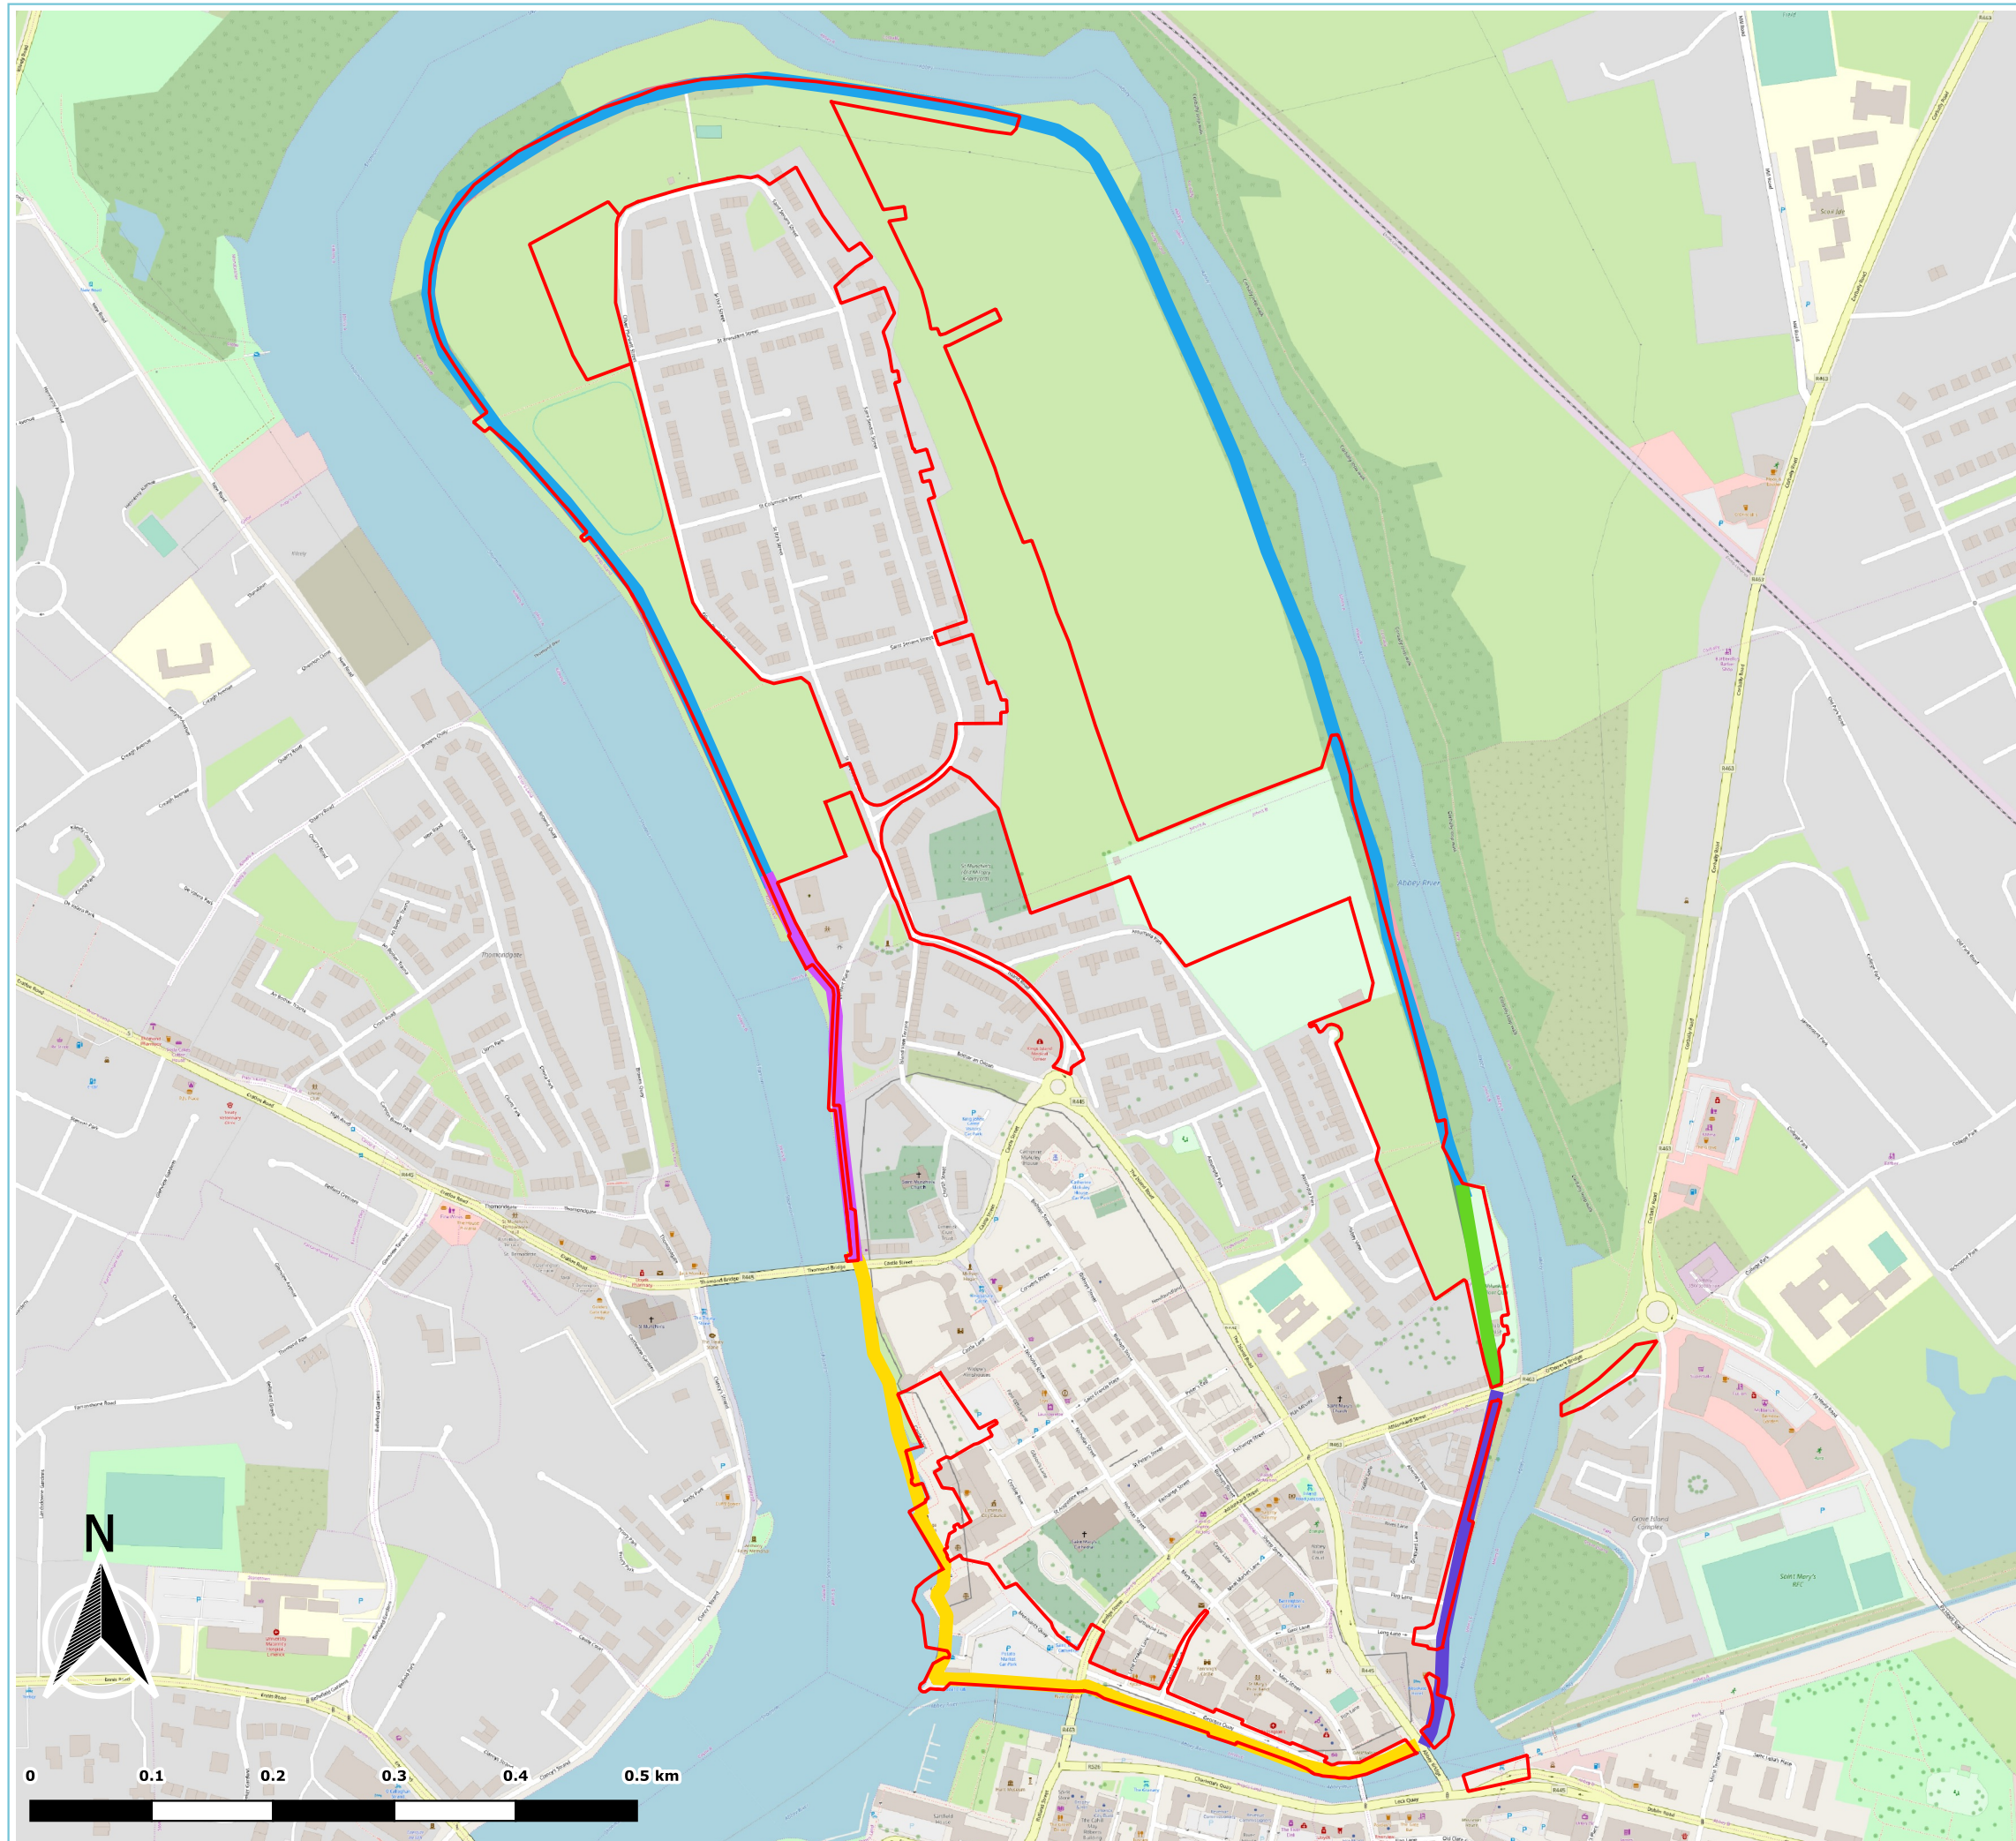

Legend

- Site Boundary
- Existing defences
- Existing embankment
- Intermittent quay wall
- Raised ground
- Sir Harry's Mall Flood Wall
- Verdant Place wall

This document is the property of JBA Consulting Engineers and Scientists Ltd. It shall not be reproduced in whole or in part, nor disclosed to a third party, without the permission of JBA Consulting Engineers and Scientists Ltd.



www.kingsislandfrs.ie
 t +353 (0)61 345 463
 t +353 (0)61 280 146
 e kingsislandfrs@jbaconsulting.ie

JBA Consulting Engineers and Scientists Ltd
 24 Grove Island
 Corbally
 LIMERICK
 Ireland

**Natura Impact Statement
 Figure A.2 - Existing Flood Defences**

Drawn by: ELR	Scale: 1:5500
Checked by: ES	
Approved by: BOC	
File Name: 2015s3353_current_defences_20190610	
Status: Current	

A.3 Flood Cell Sub-Areas