




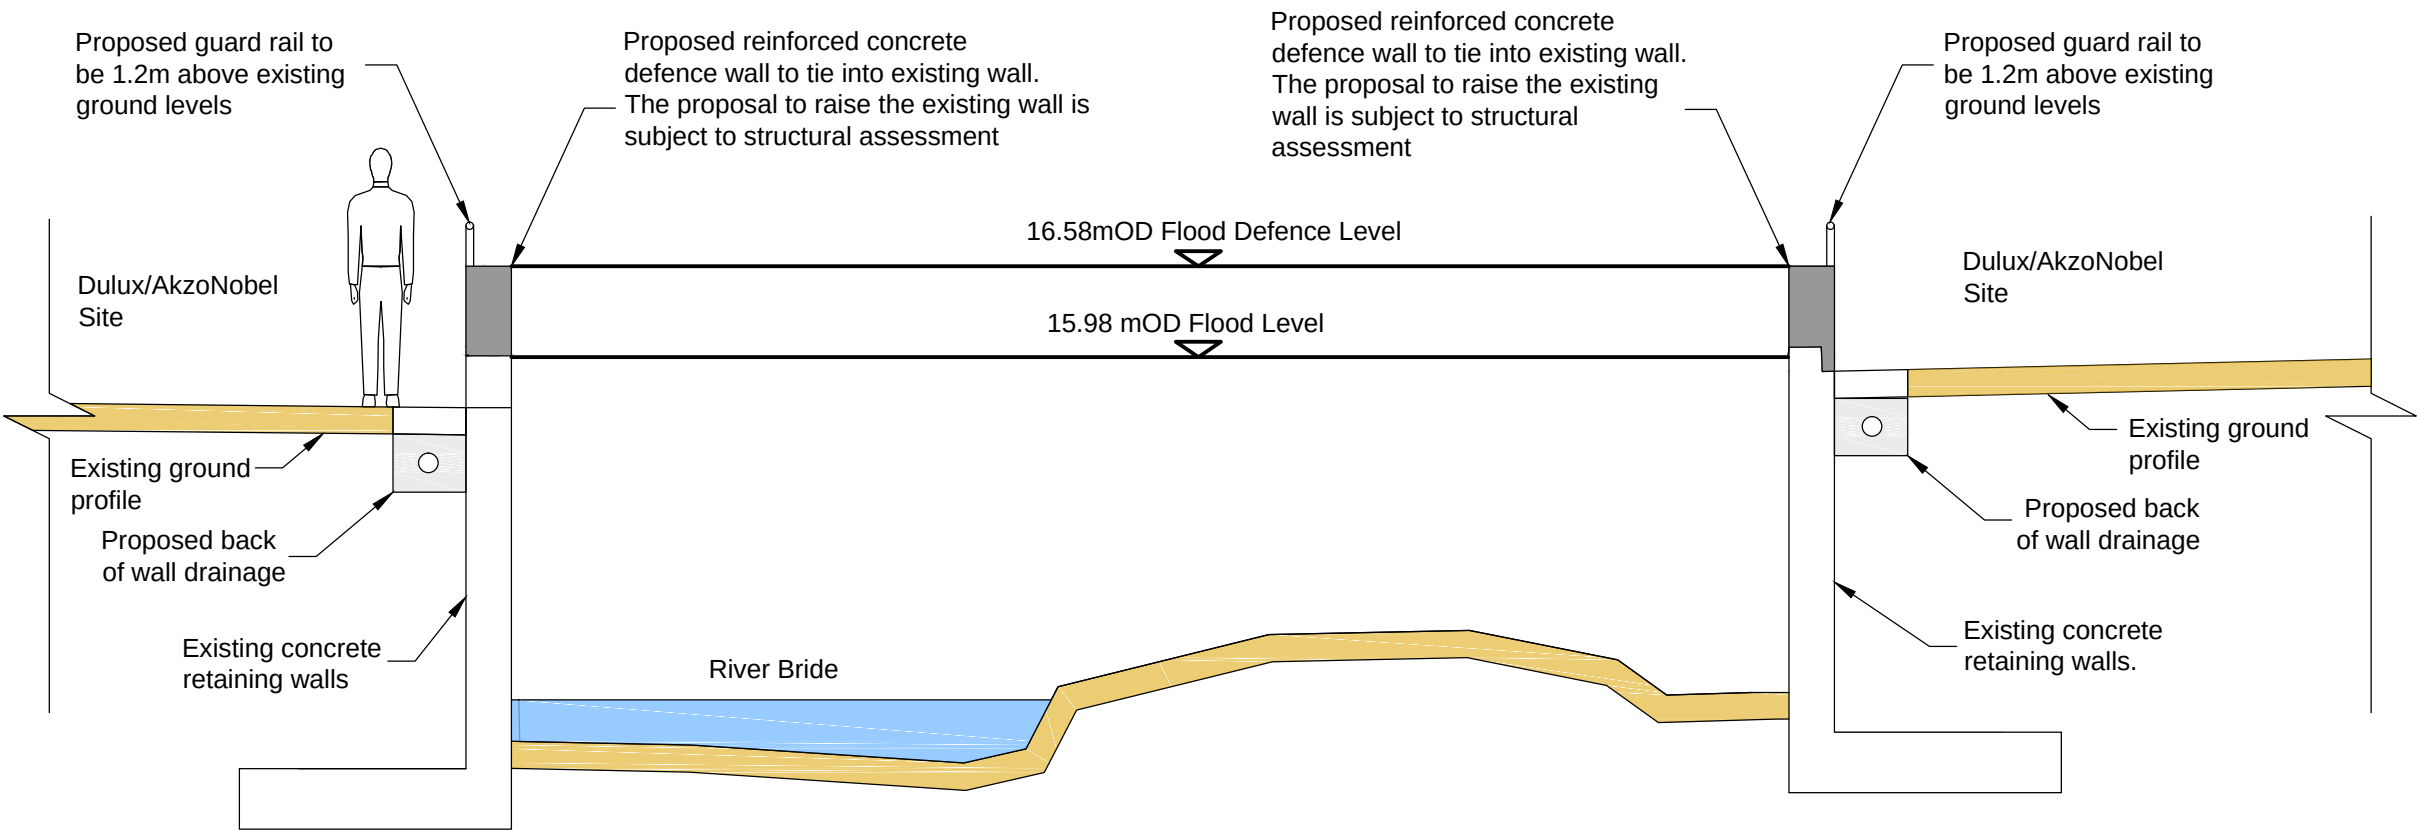

C06.9 Cross Section (Dulux/AkzoNobel)
Scale 1:50

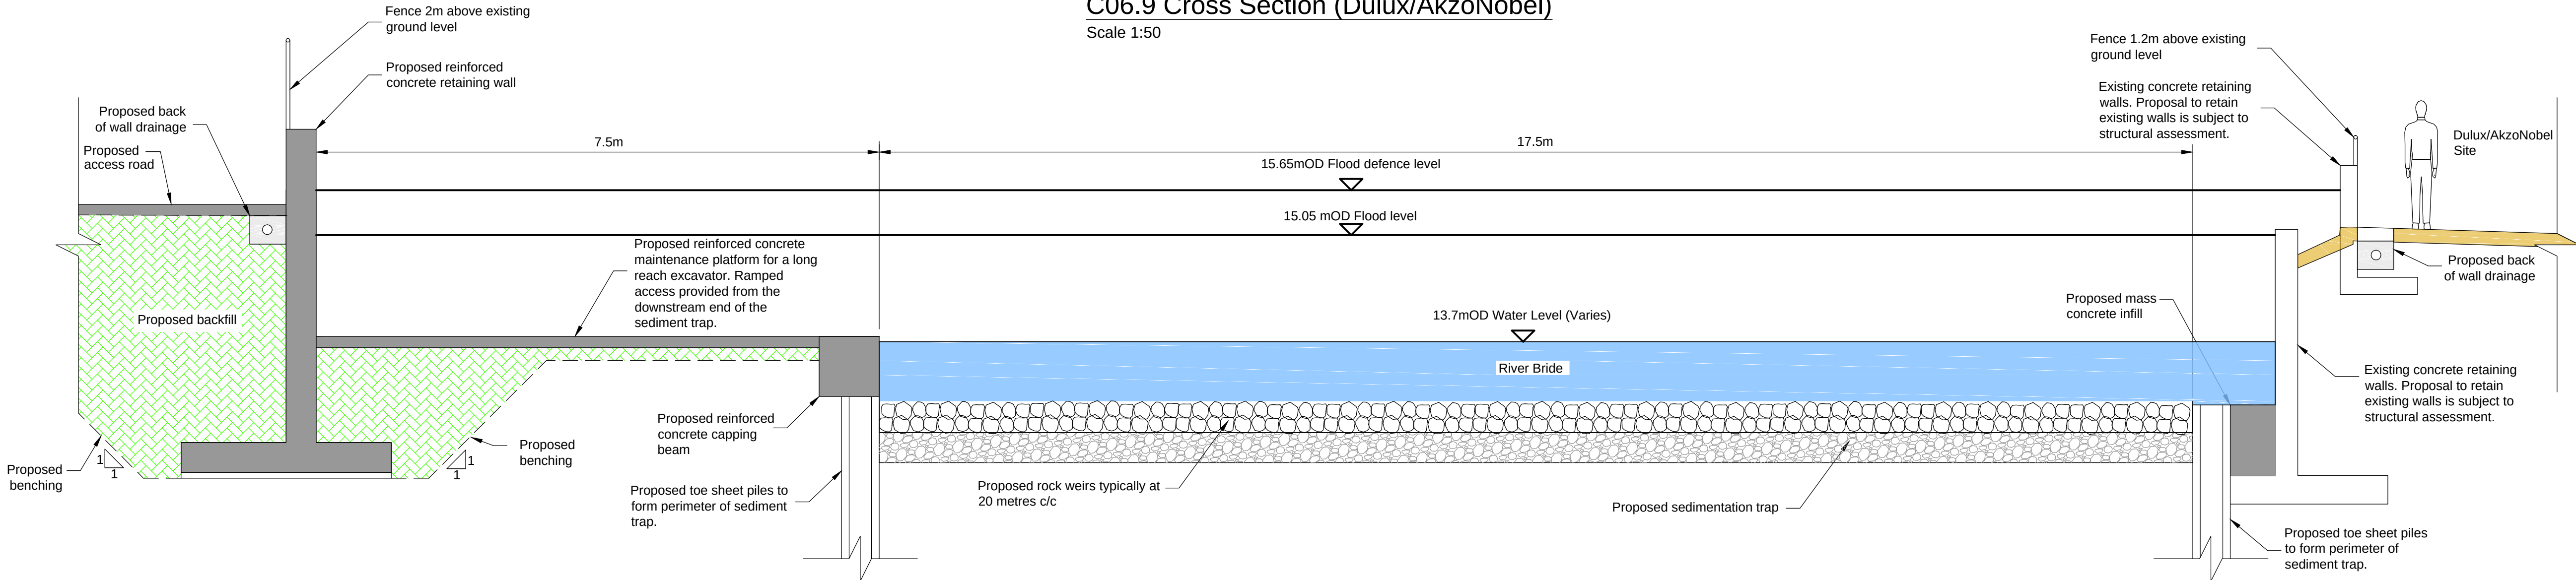

C06.10 Cross Section (Sediment Trap)
Scale 1:50

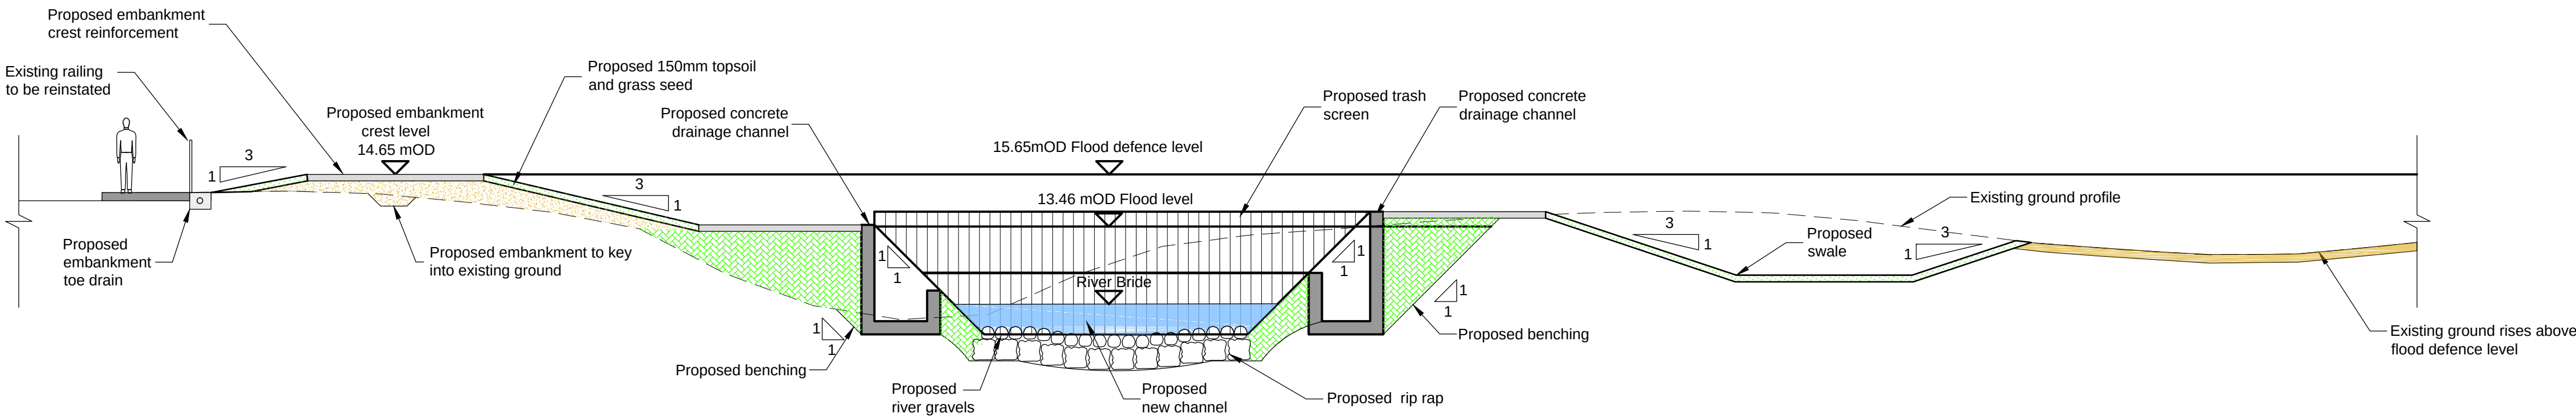

C06.11 Cross Section (Blackpool Retail Park)
Scale 1:100

- Notes:
1. Do not scale from drawing.
 2. Proposed works geometry and extents are subject to detailed design.
 3. This drawing should be read in conjunction with all other River Bride (Blackpool) Certified Drainage Scheme Exhibition Drawings and Schedules.


Ove Arup & Partners Ireland Ltd.,
15 Oliver Plunkett Street,
Cork,
Ireland.
Tel +353 (0)21 4277670
Fax +353 (0)21 4273445

24 Grove Island,
Corbally,
Co Limerick,
Ireland.
Tel + 353 (0) 61 345463
Fax + 353 (0) 61 280146


Cork City Council,
City Hall, Anglesea Street,
Cork, Ireland.
Tel +353 (0) 21 4966222
Fax +353 (0) 21 4314236

Cork County Council Headquarters,
County Hall, Carrigrohane Road,
Cork, Ireland.
Tel + 00 353 (0) 21 4276891
Fax + 00 353 (0) 21 4276321


51 St. Stephen's Green,
Dublin 2,
Ireland.
Tel +353 (0) 1 647 6000
Fax +353 (0) 1 661 0747

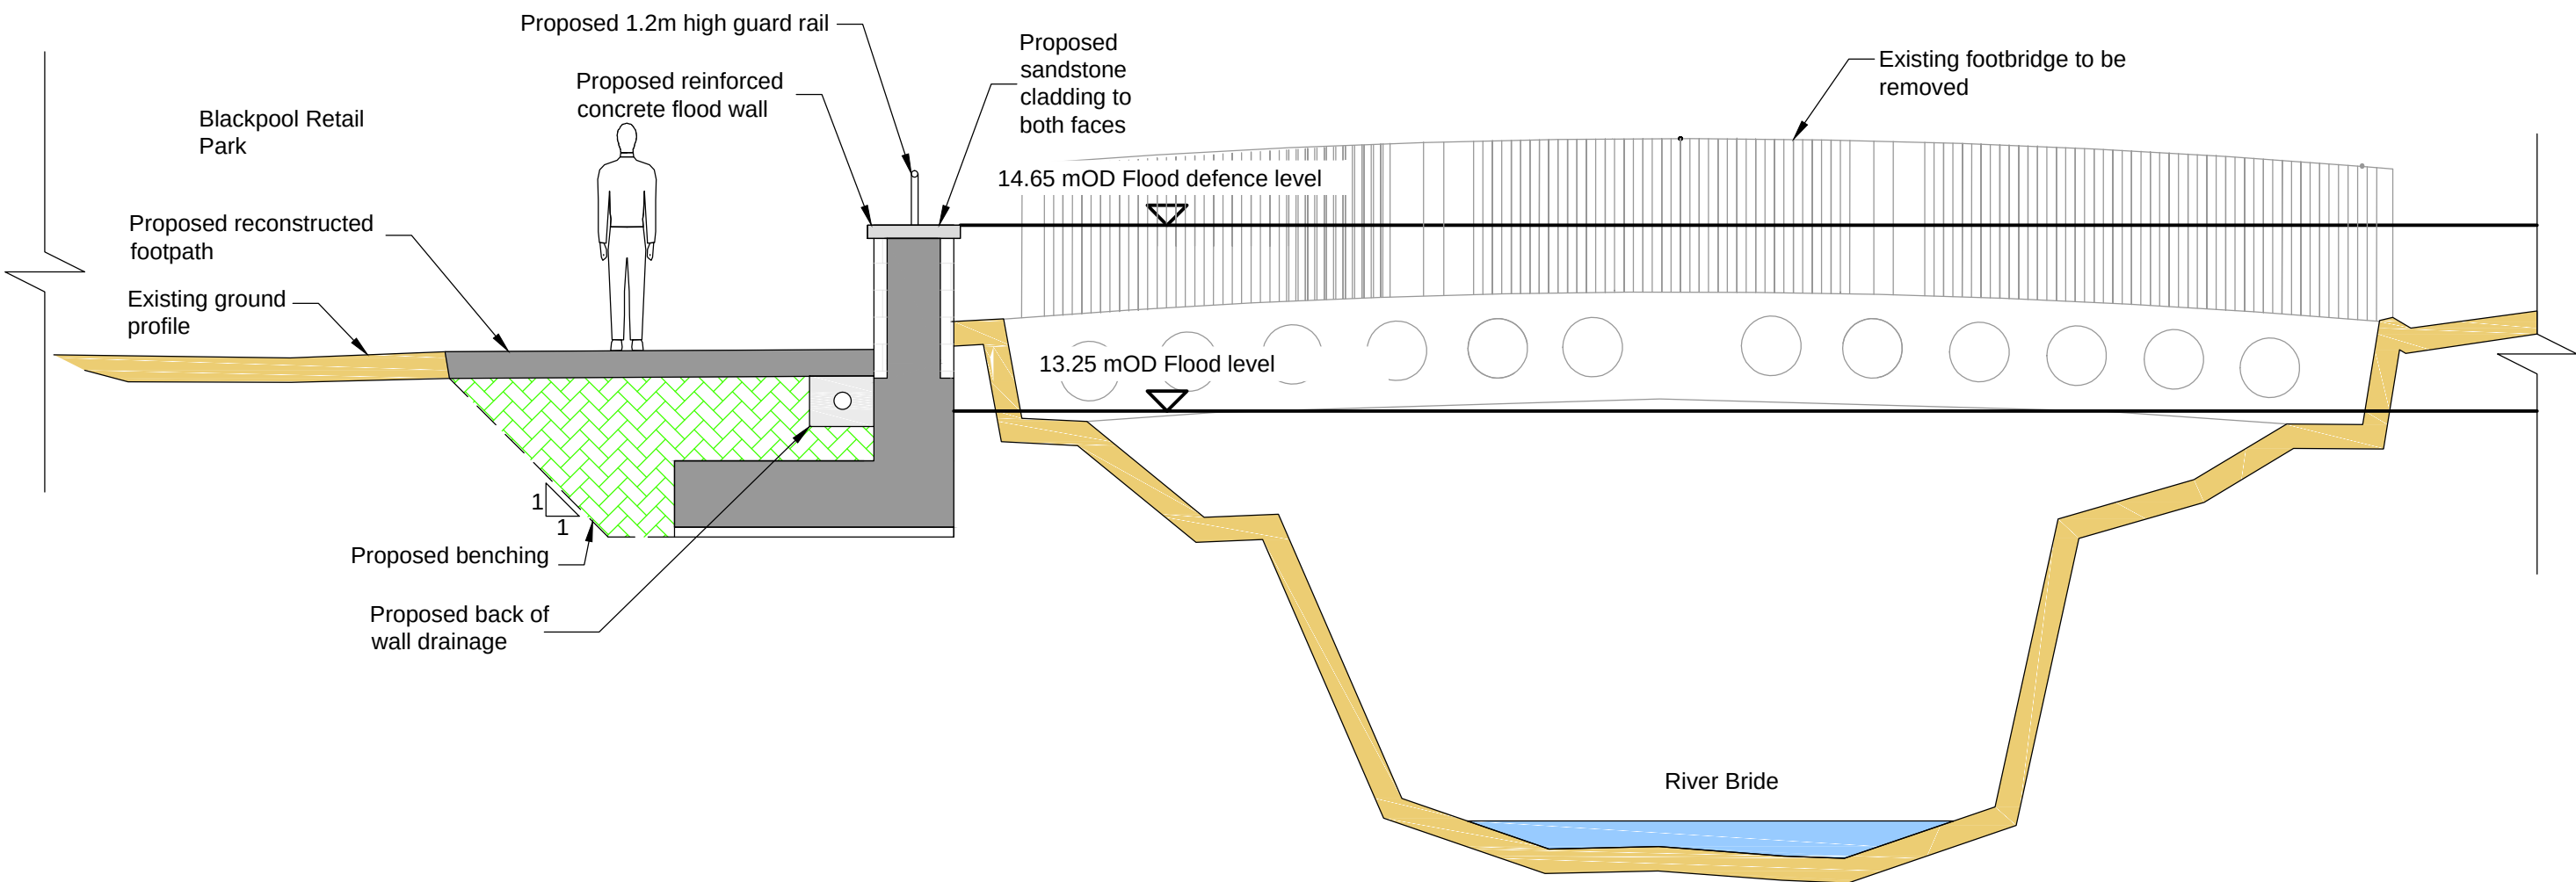


C06.13 Cross Section (Blackpool Retail Park)
Scale 1:50

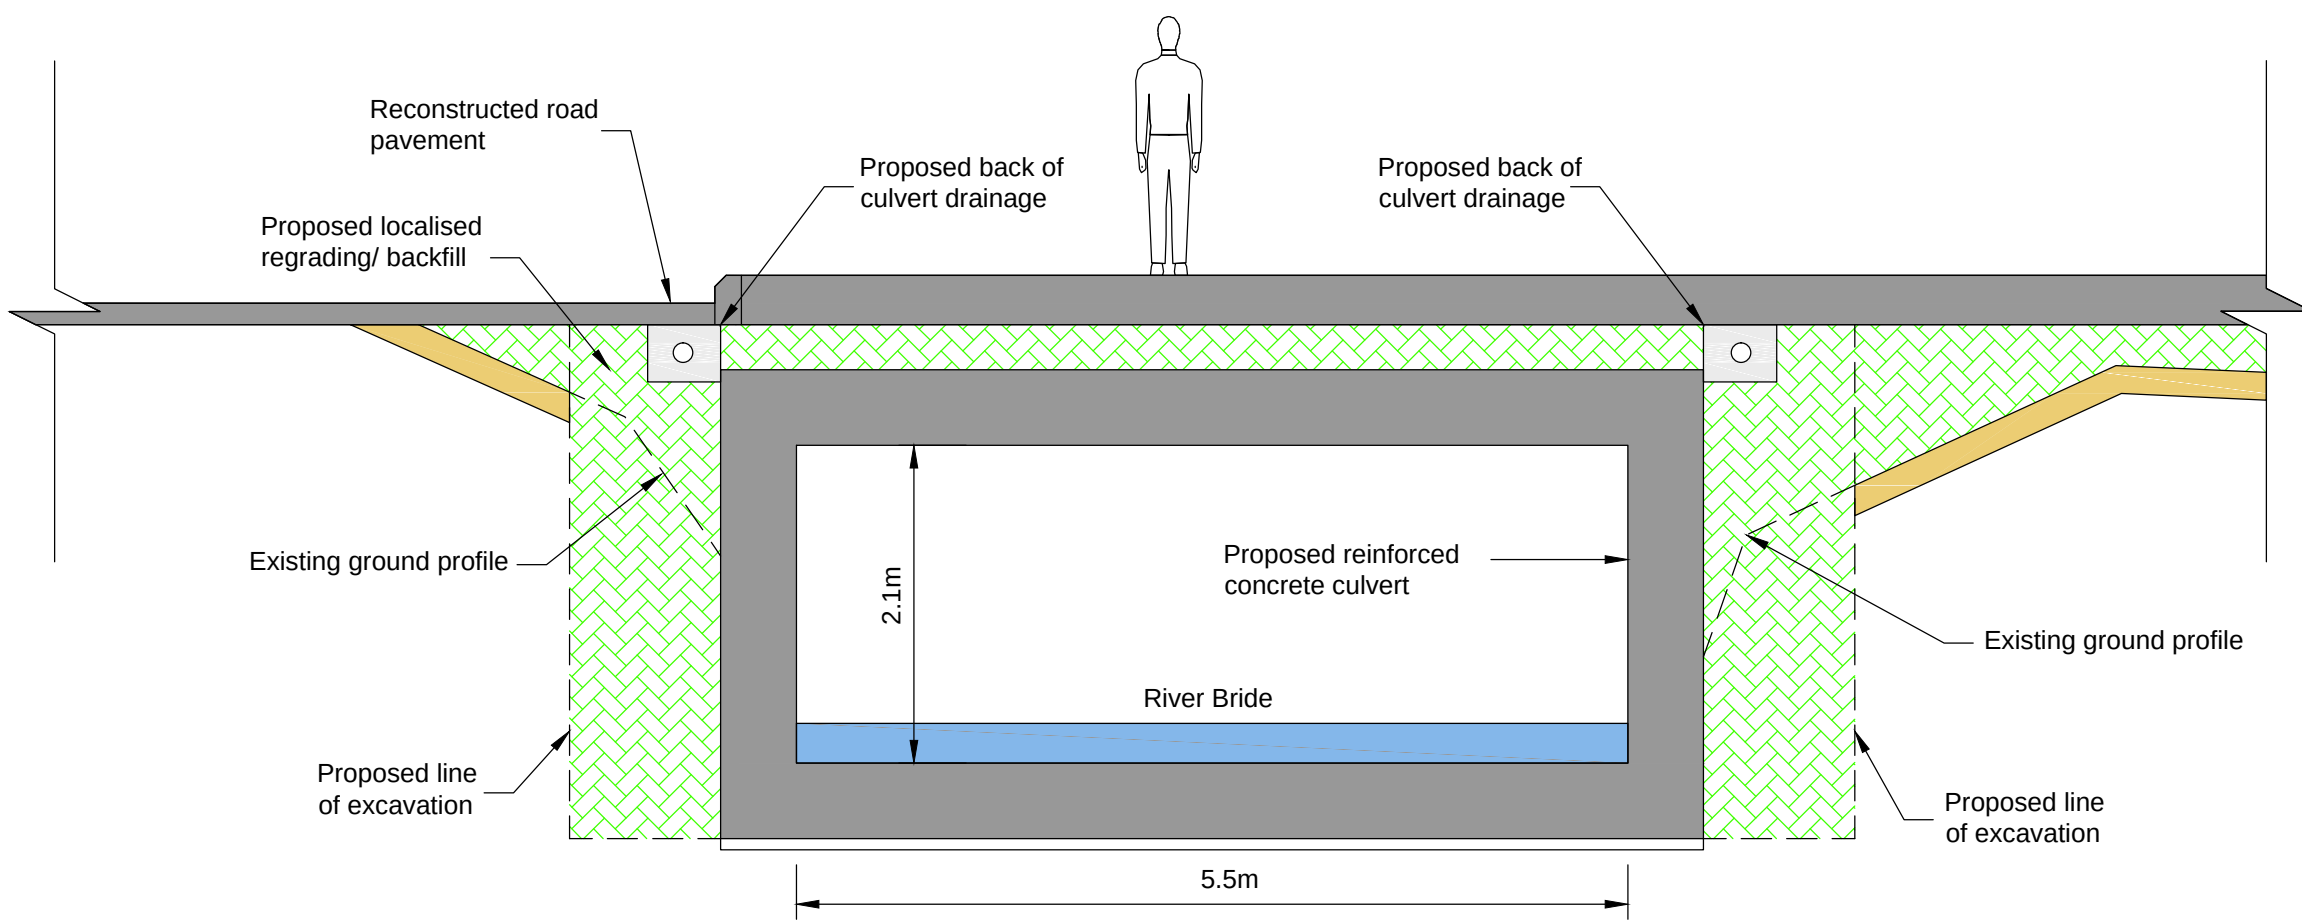


C06.14 Cross Section (Orchard Court)
Scale 1:50

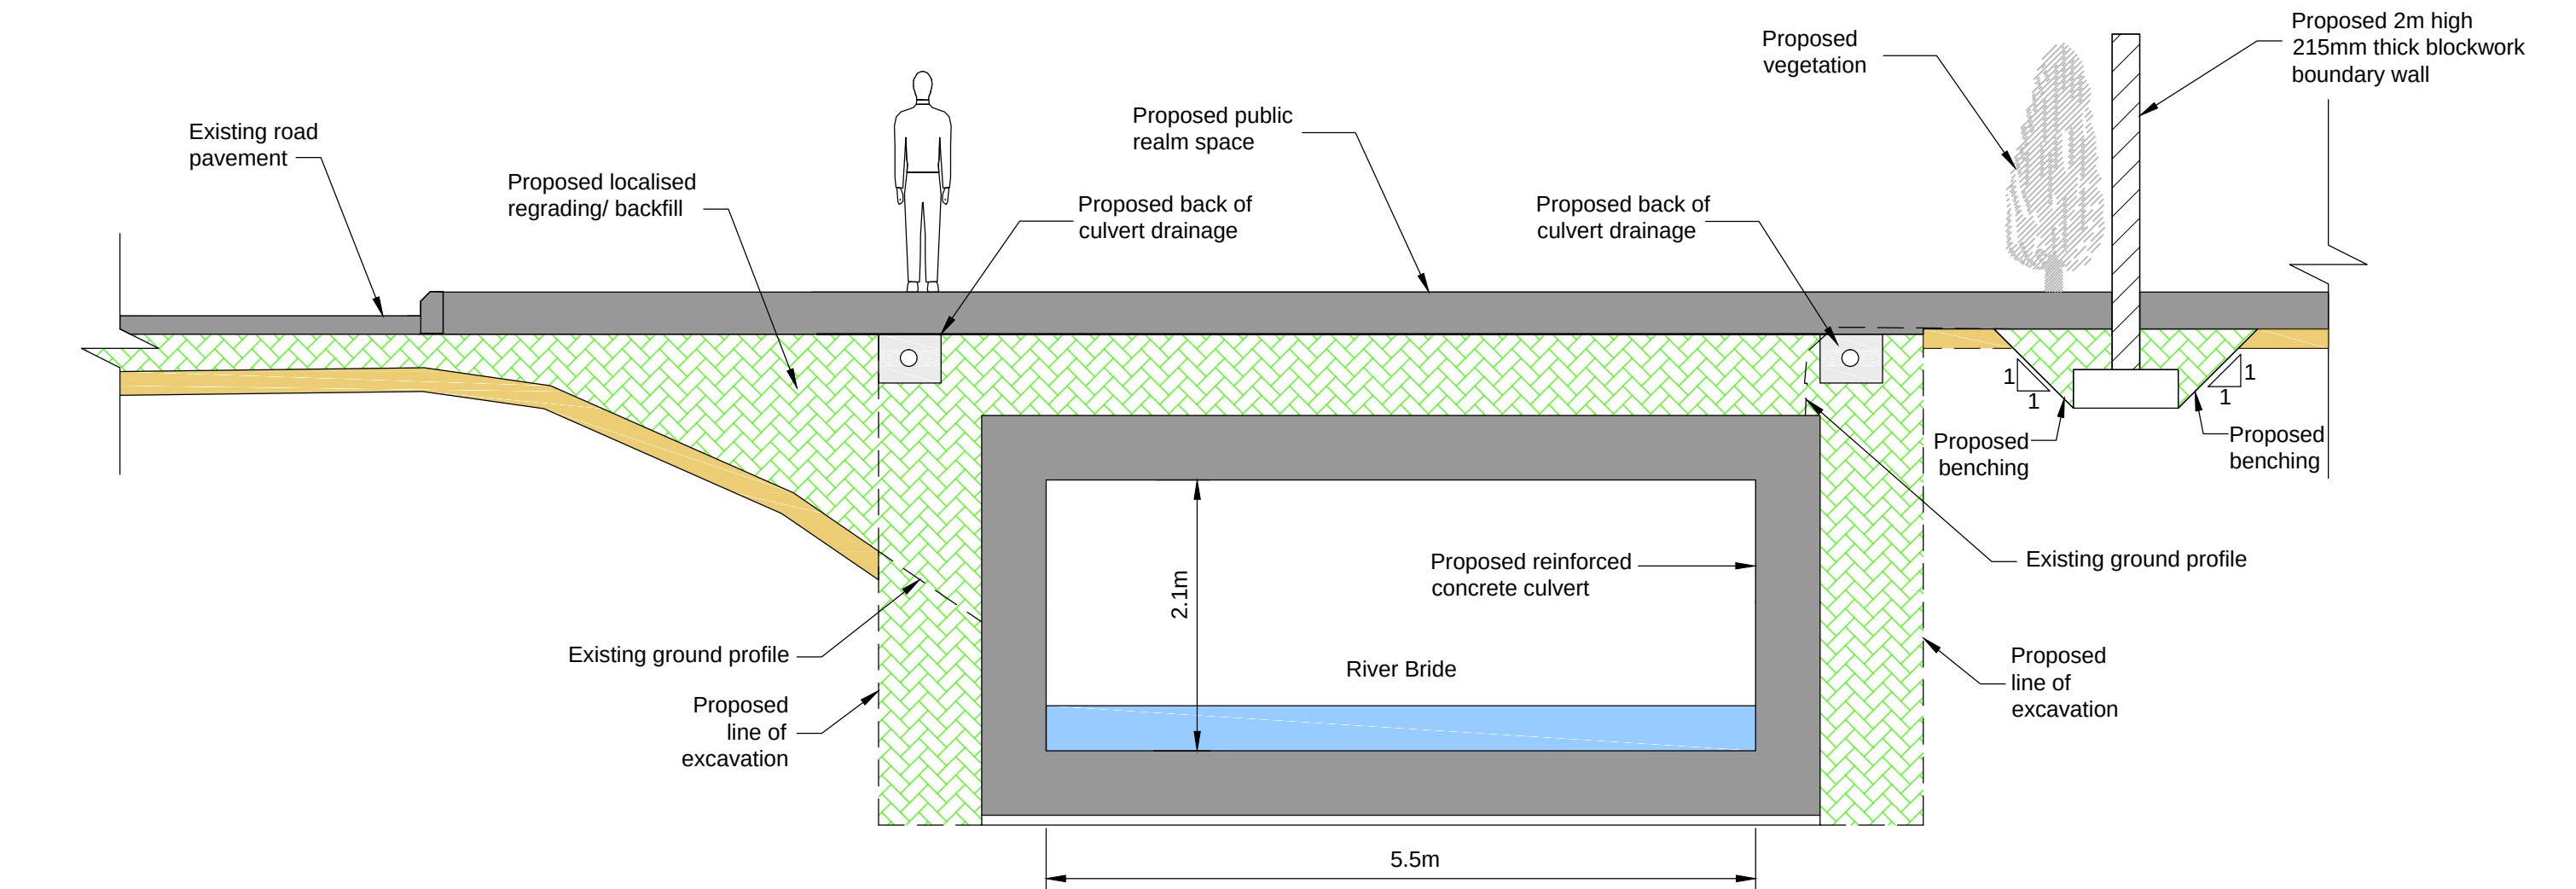


C06.15 Cross Section (Orchard Court)
Scale 1:50

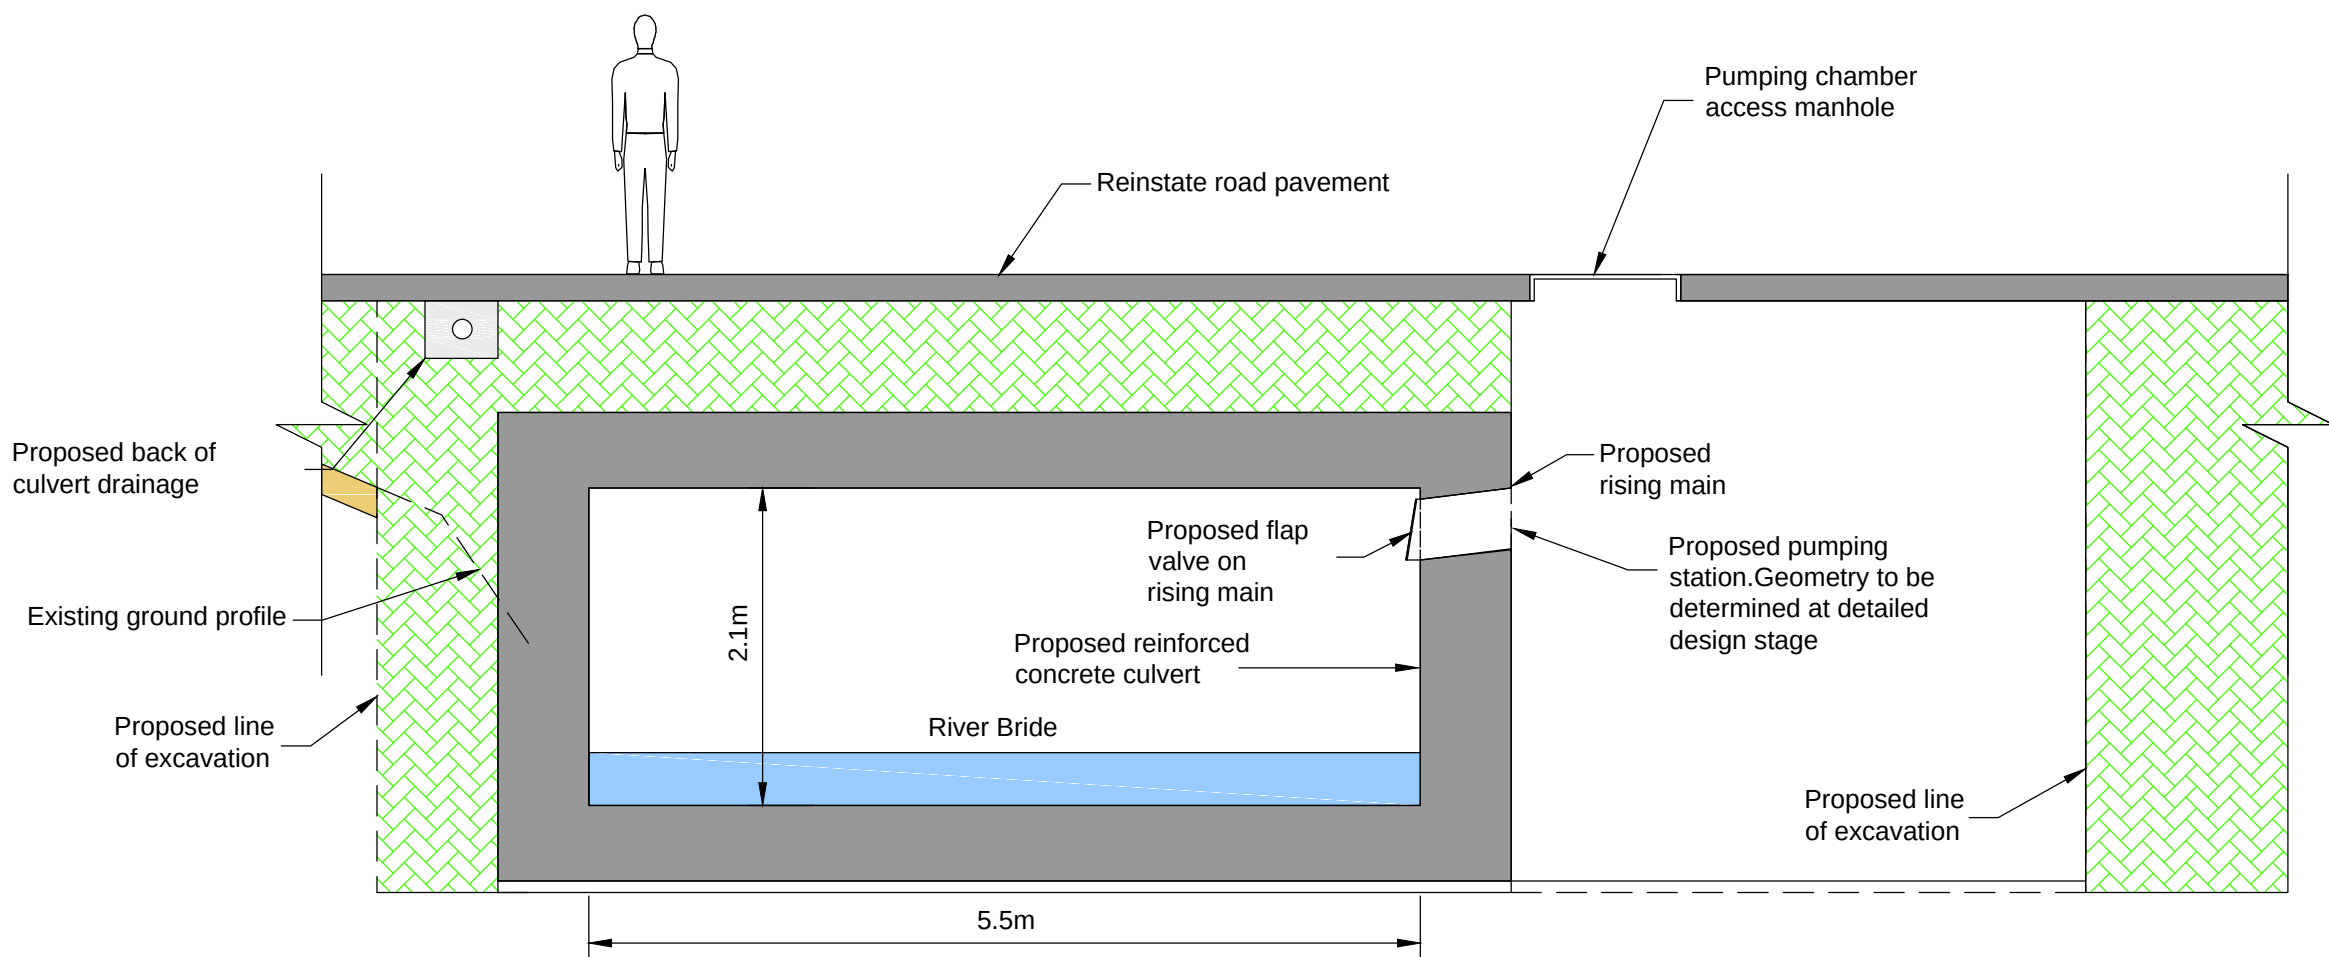

C06.16 Cross Section (Millview Cottages - Existing bridge omitted for clarity)
Scale 1:50

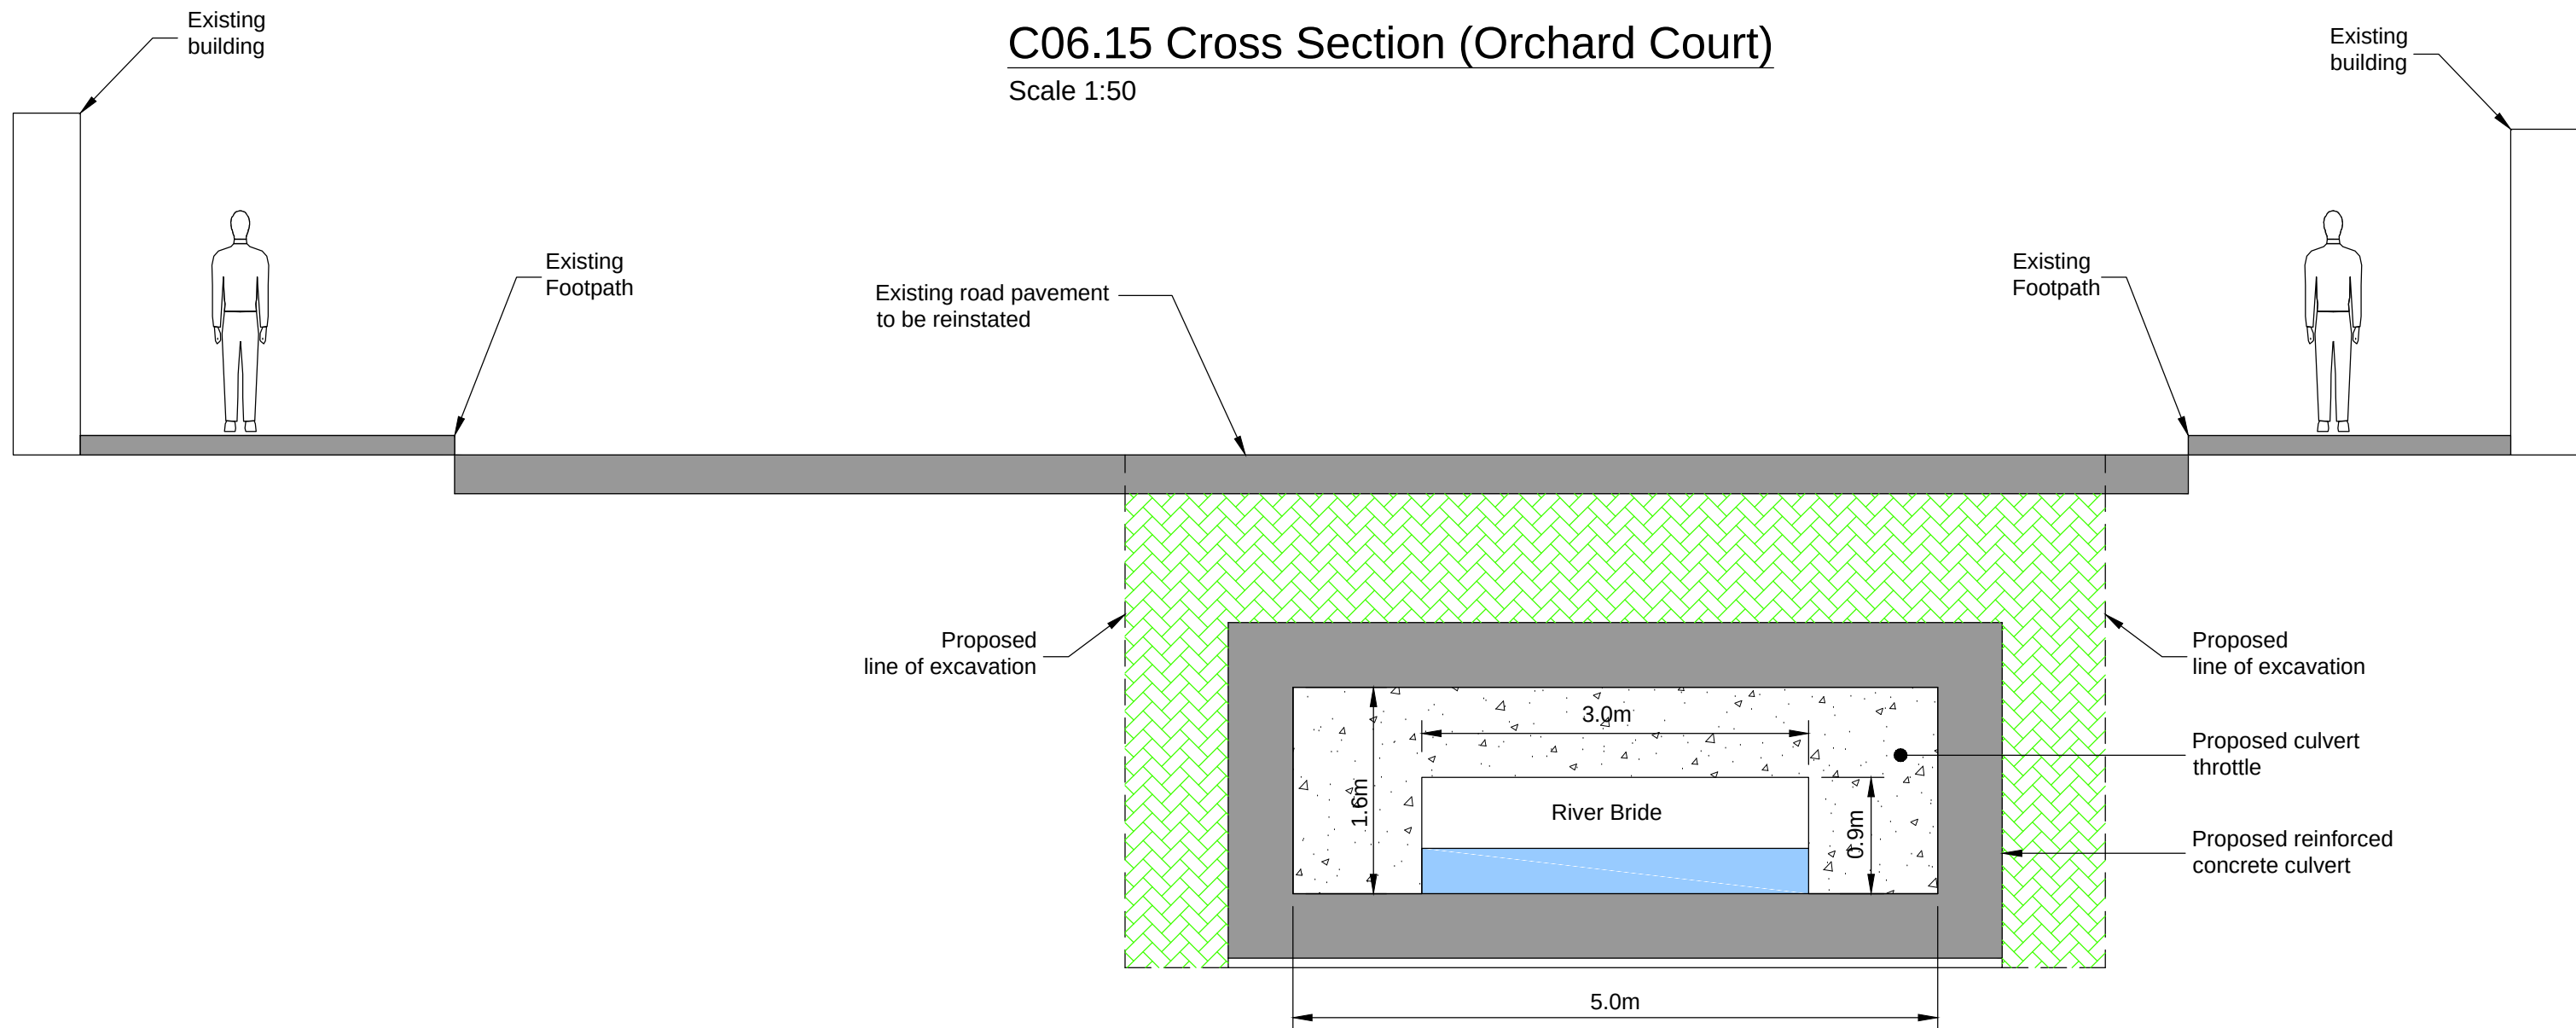

C06.17 Cross Section (Madden's Buildings)
Scale 1:50

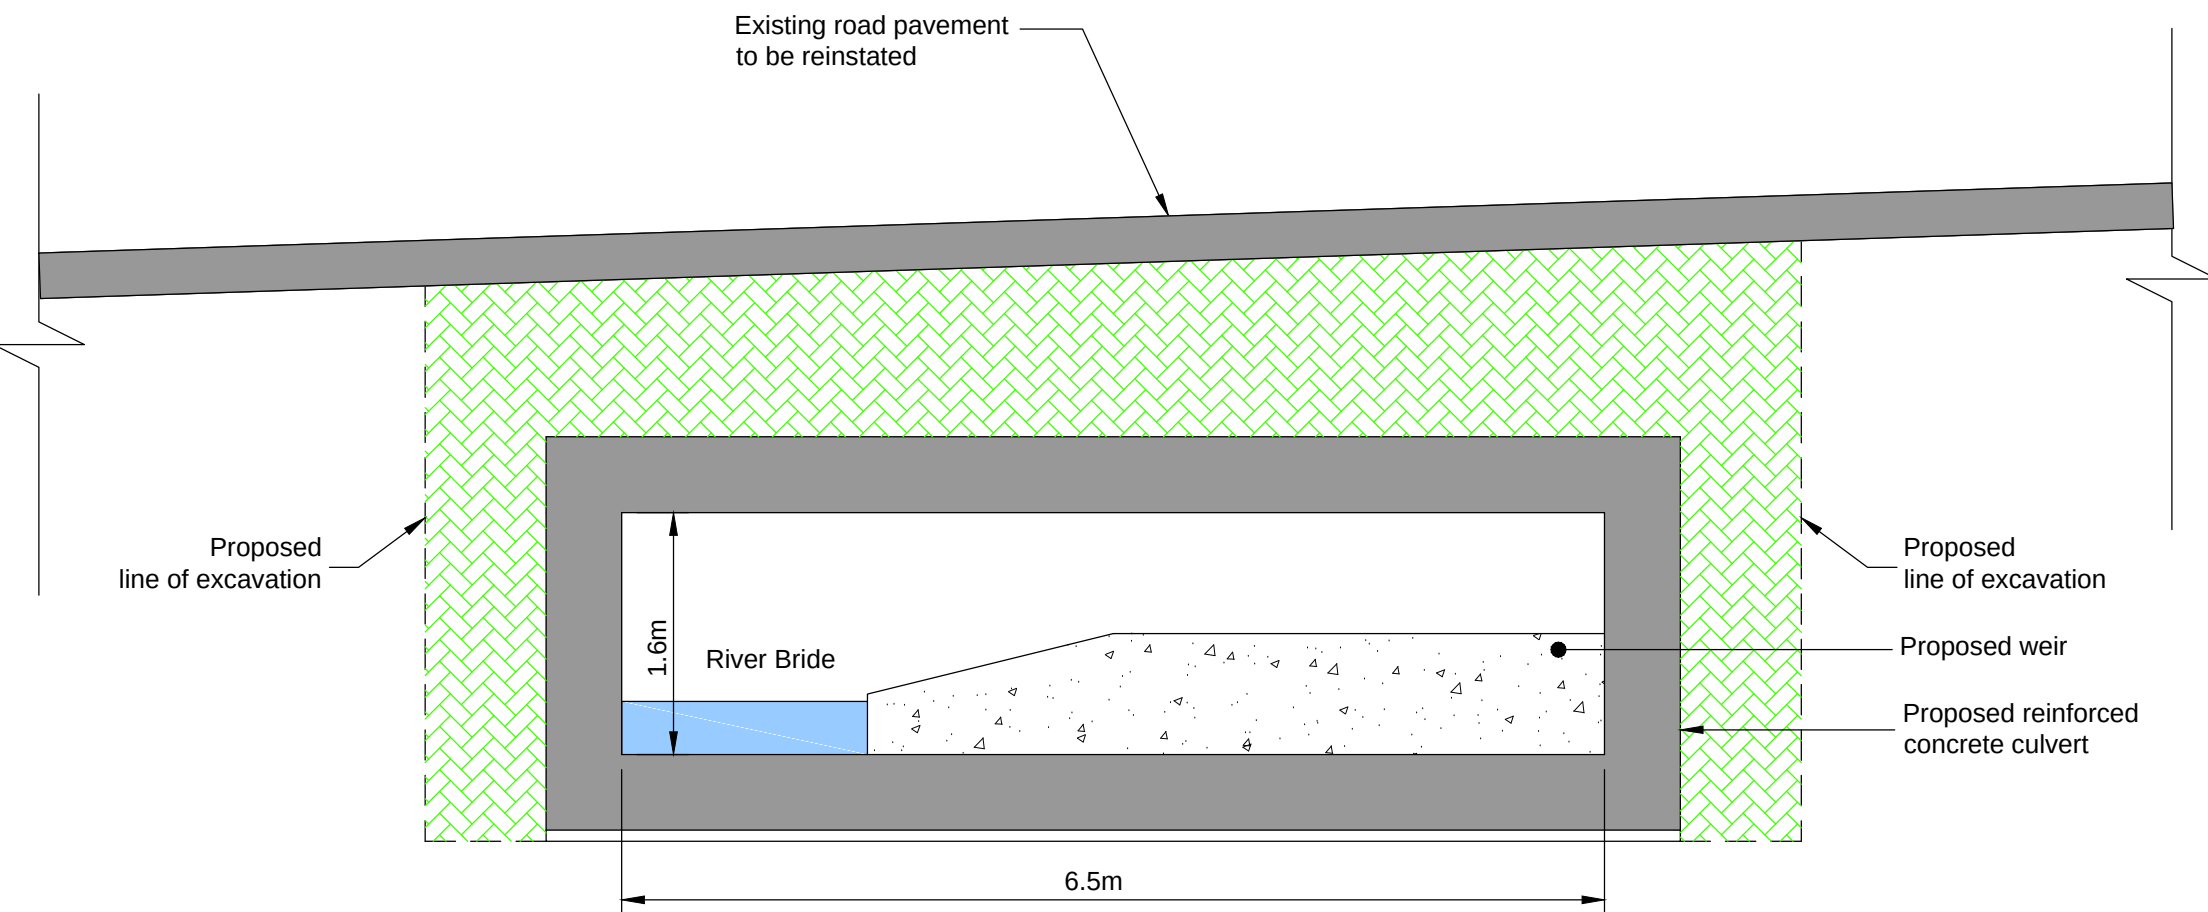

C06.18 Cross Section (Madden's Buildings)
Scale 1:50

- Notes:
1. Do not scale from drawing.
 2. Proposed works geometry and extents are subject to detailed design.
 3. This drawing should be read in conjunction with all other River Bride (Blackpool) Certified Drainage Scheme Exhibition Drawings and Schedules.

Ove Arup & Partners Ireland Ltd.,
15 Oliver Plunkett Street,
Cork,
Ireland.
Tel: +353 (0)21 4277670
Fax: +353 (0)21 4272345

24 Grove Island,
County Limerick,
Ireland.
Tel: +353 (0) 61 345463
Fax: +353 (0) 61 280146

Cork City Council,
City Hall, Anglesea Street,
Cork, Ireland.
Tel: +353 (0) 21 4276822
Fax: +353 (0) 21 4314258

Cork County Council Headquarters,
County Hall, Carrigrohane Road,
Cork, Ireland.
Tel: +353 (0) 21 4276891
Fax: +353 (0) 21 4276321

51 St. Stephen's Green,
Dublin 2,
Ireland.
Tel: +353 1 647 6000
Fax: +353 1 661 0747

