



FFS\_G17 (Upper Cloghroe Pumphouse)

Scale 1:2000 at A1  
Scale 1:4000 at A3

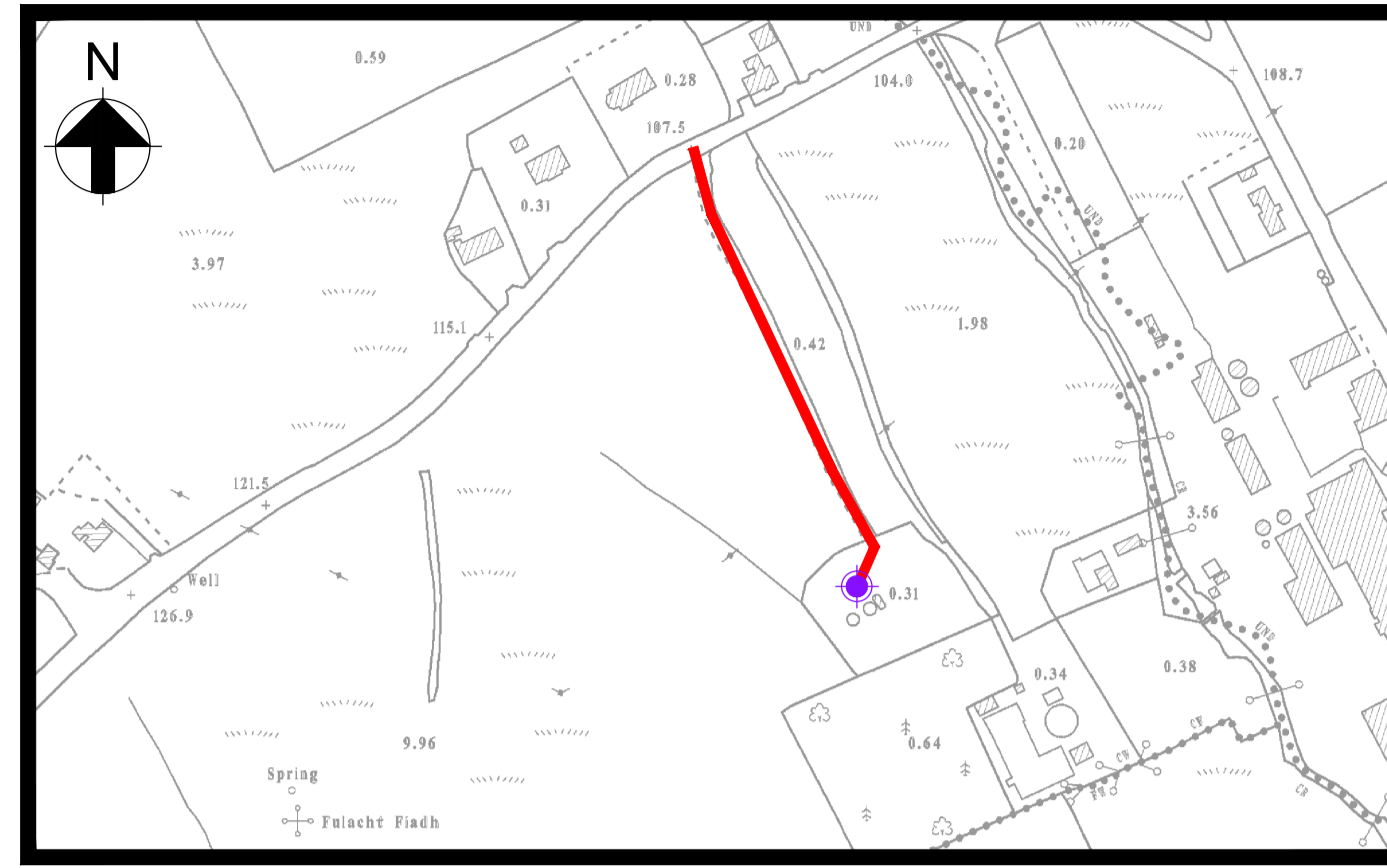


FFS\_G18 (Grenagh WWTP)

Scale 1:2000 at A1  
Scale 1:4000 at A3

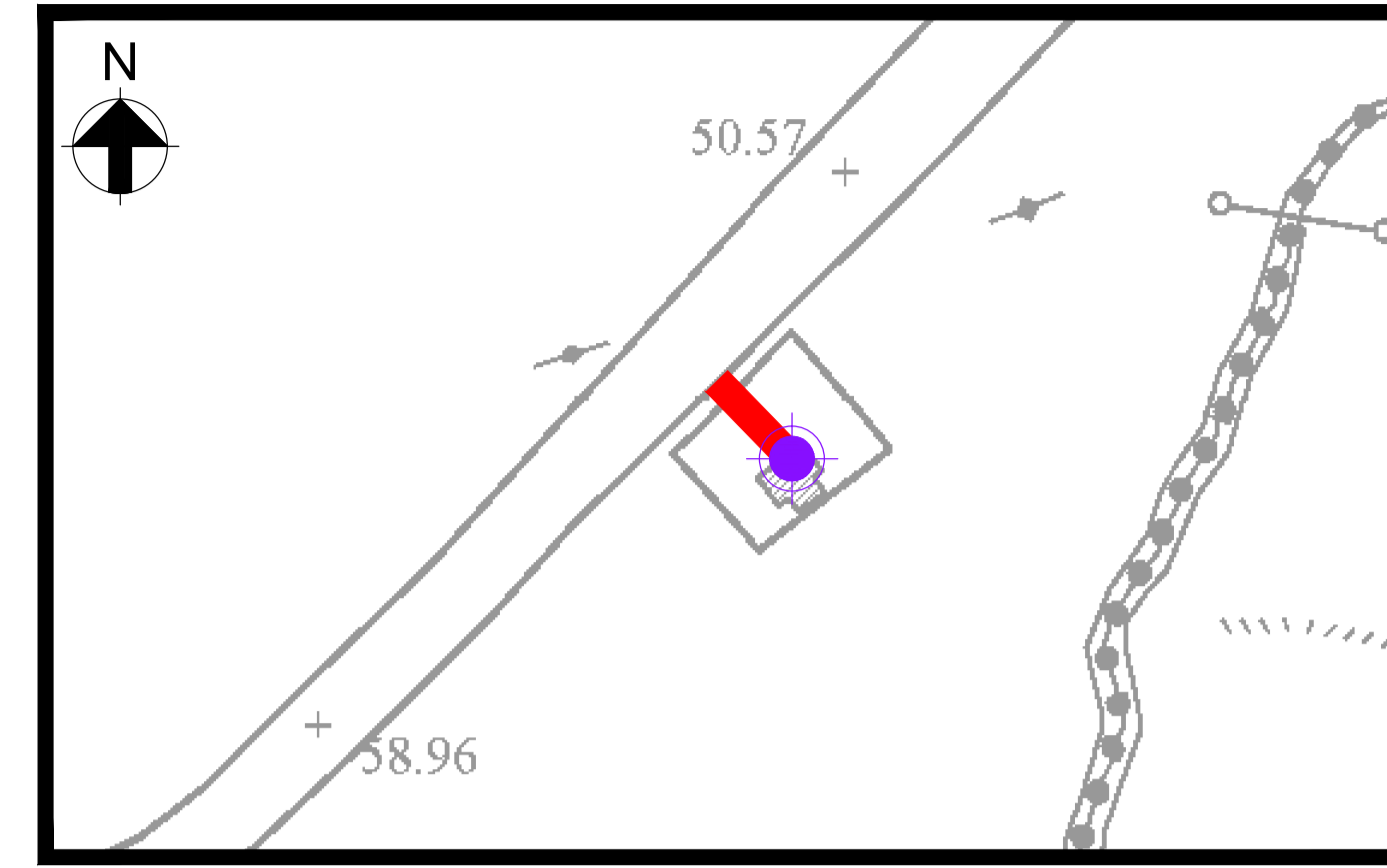


FFS\_G19 (Waterfall Pumphouse)

Scale 1:1000 at A1  
Scale 1:2000 at A3

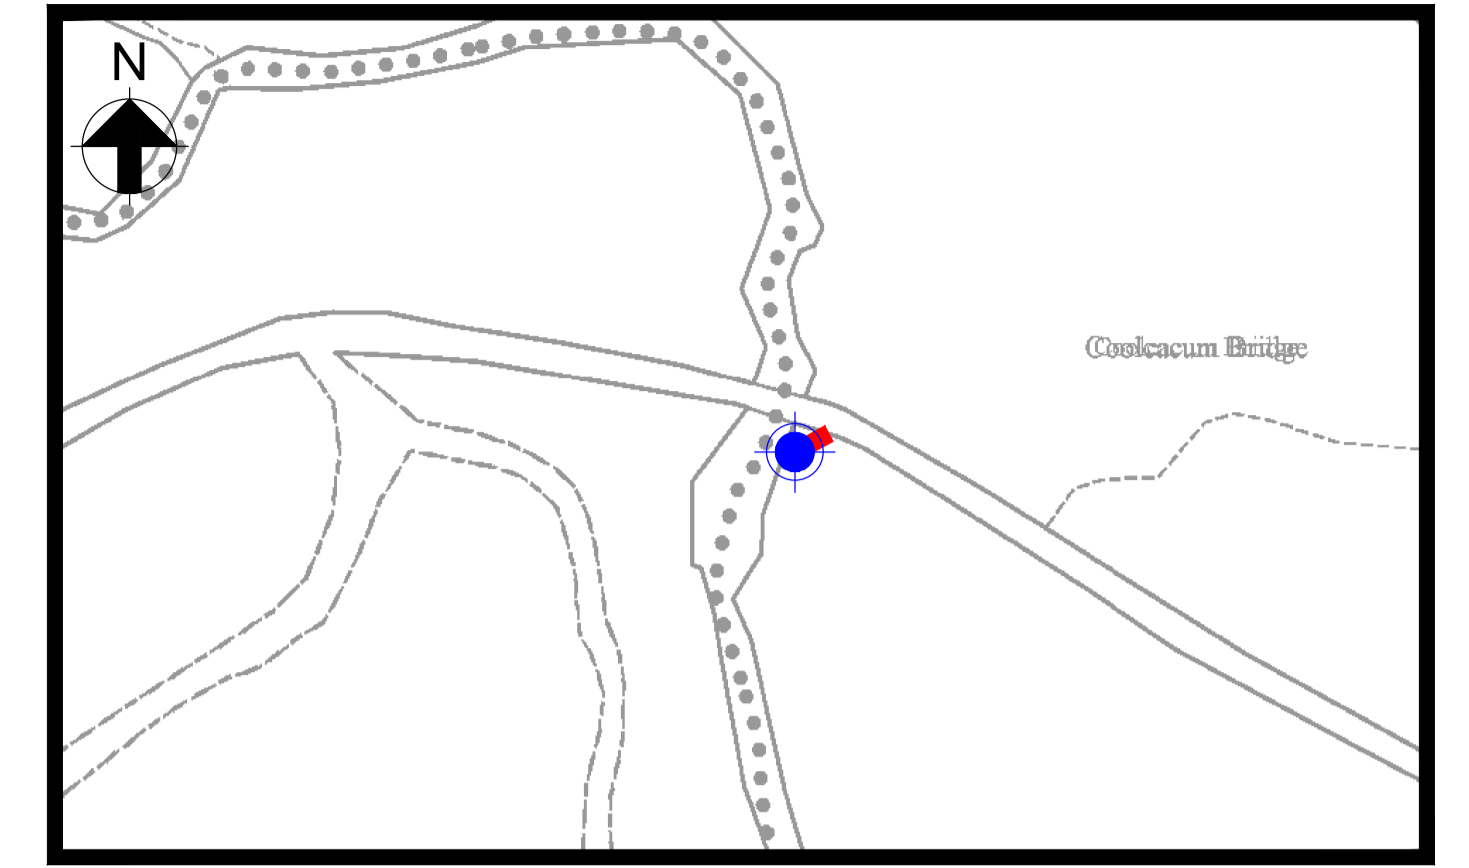


FFS\_G20 (Cooleen Bridge)

Scale 1:1000 at A1  
Scale 1:2000 at A3

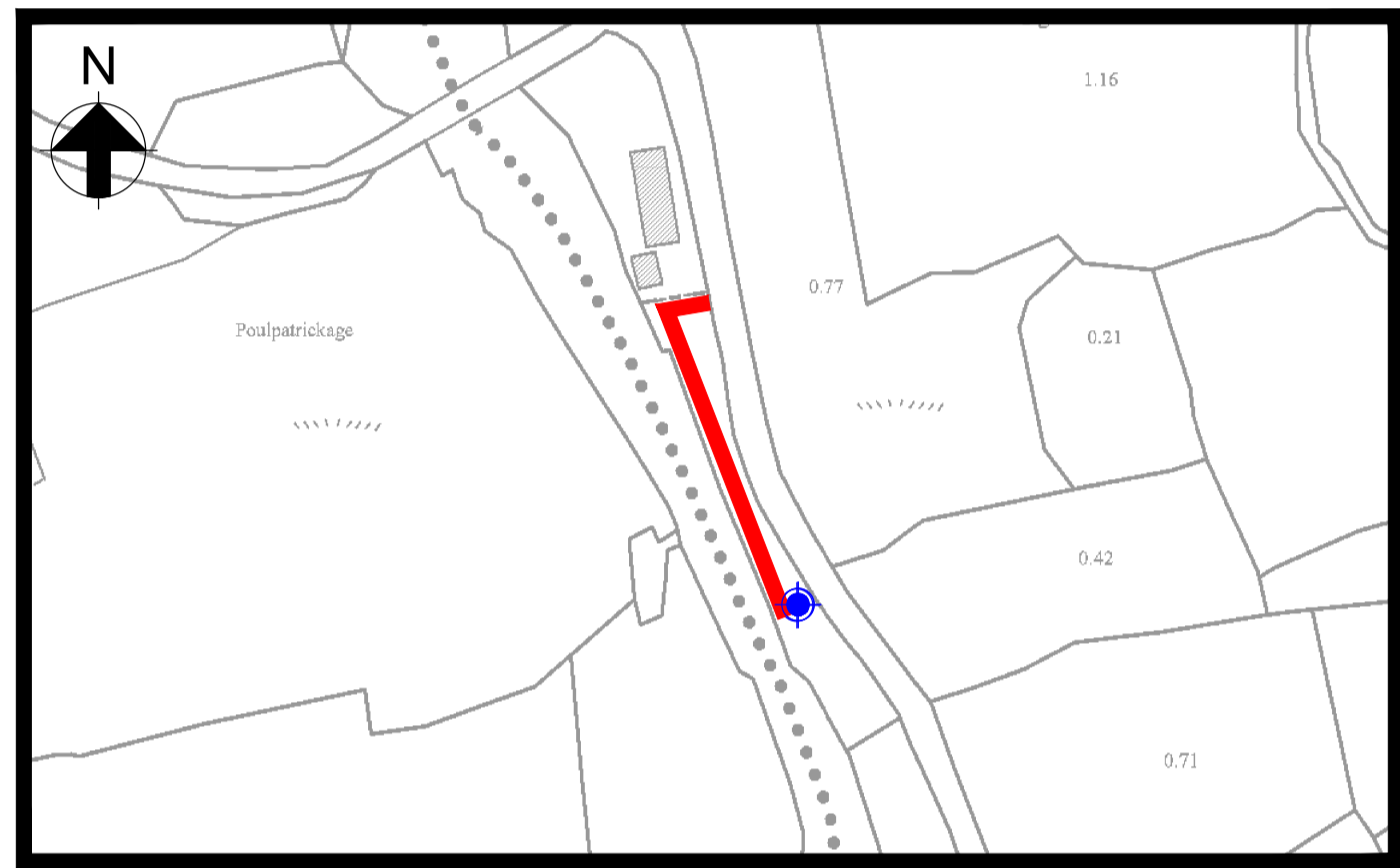


FFS\_G21 (Dromcarra)

Scale 1:2000 at A1  
Scale 1:4000 at A3

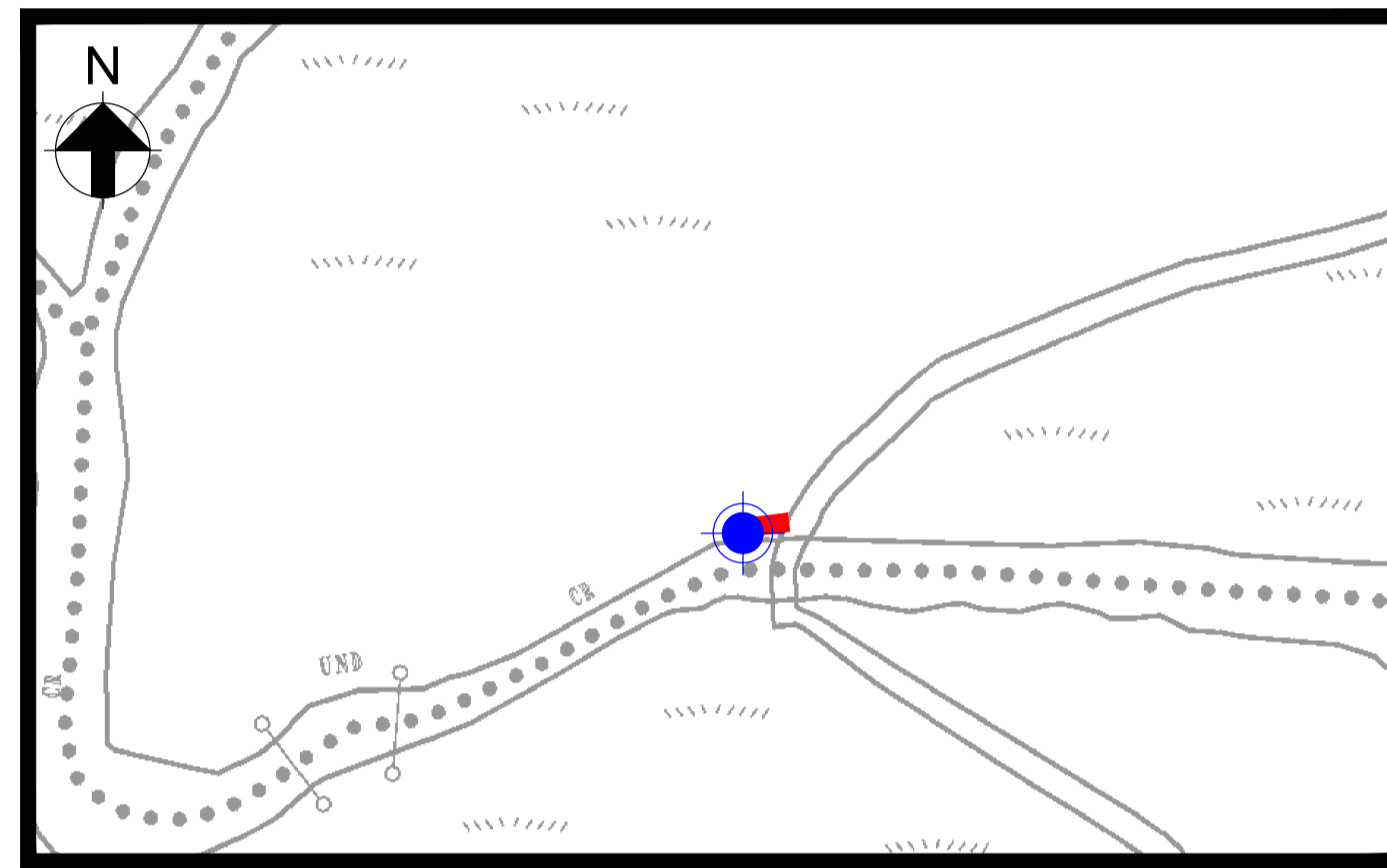


FFS\_G22 (Curra Bridge)

Scale 1:1000 at A1  
Scale 1:2000 at A3

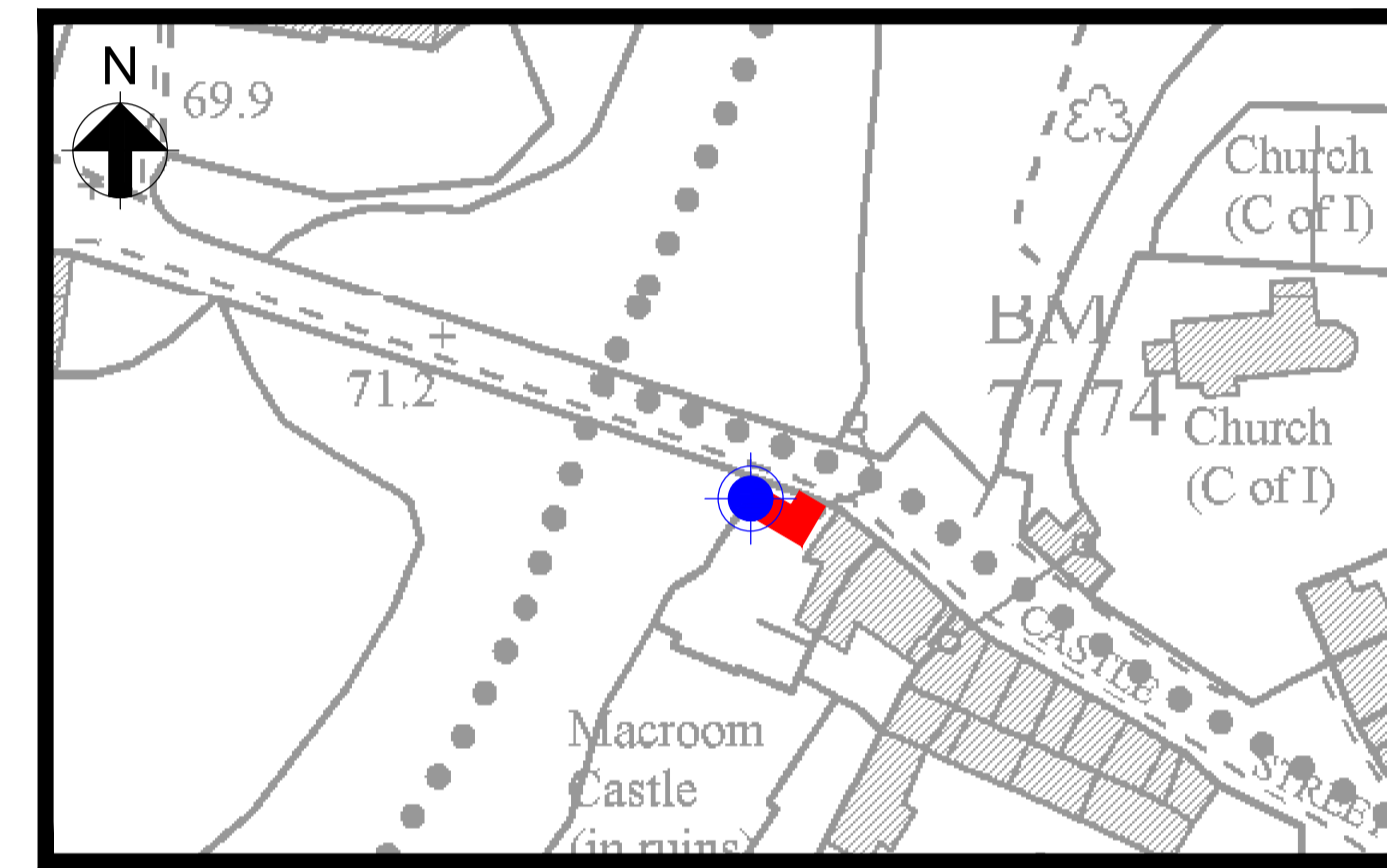


FFS\_G23 (Macroom Town Bridge)

Scale 1:1000 at A1  
Scale 1:2000 at A3

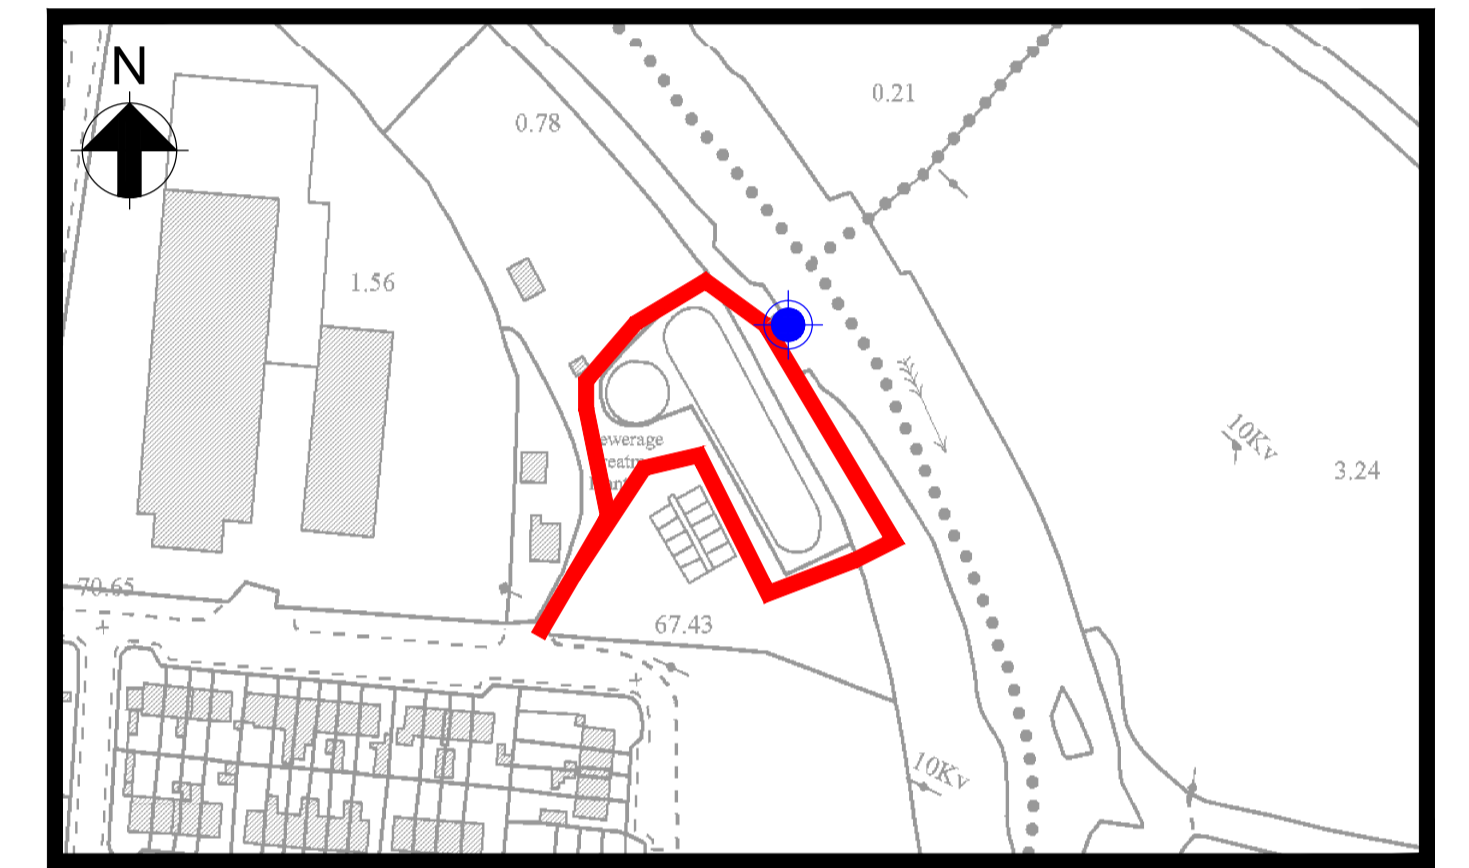

FFS\_G24 (Macroom WWTP)


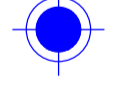


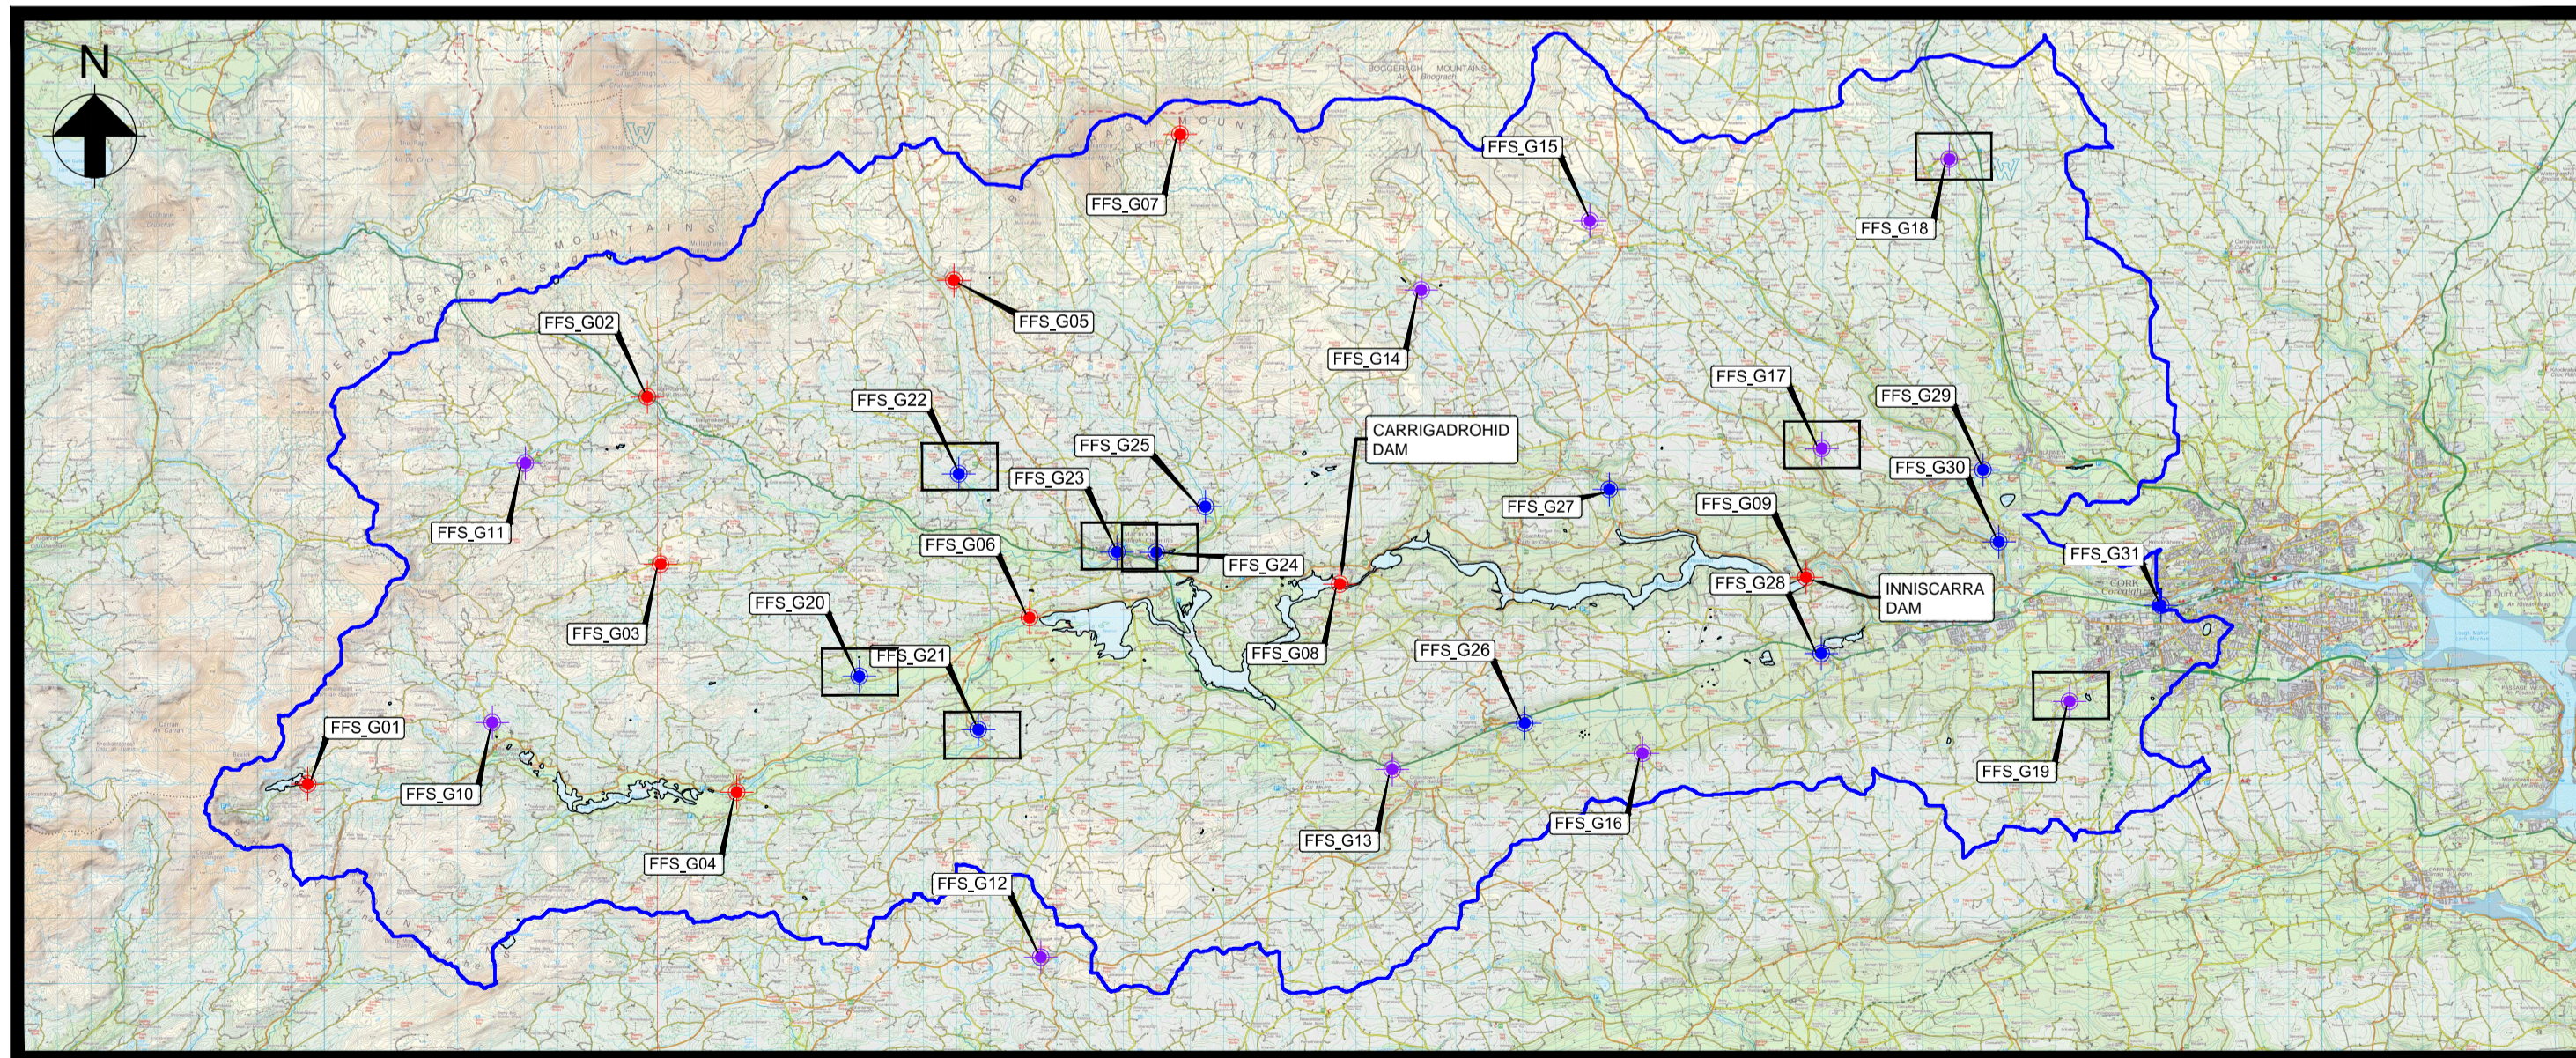Scale 1:2000 at A1  
Scale 1:4000 at A3



Location Plan

Scale 1: 200 000 at A1  
Scale 1: 400 000 at A3

Key to Plan

-  Proposed Rain Gauges
-  Proposed River Gauges
-  Proposed Access Routes
-  Extent of River Lee Catchment to Cork City (vicinity of Victoria Cross)

- Notes:
- Do not scale from drawing.
  - Proposed works geometry and extents are subject to detailed design.
  - This drawing should be read in conjunction with all other Lower Lee (Cork City) Drainage Scheme Exhibition Drawings and Schedules.