



Section C02_13

Scale 1:100

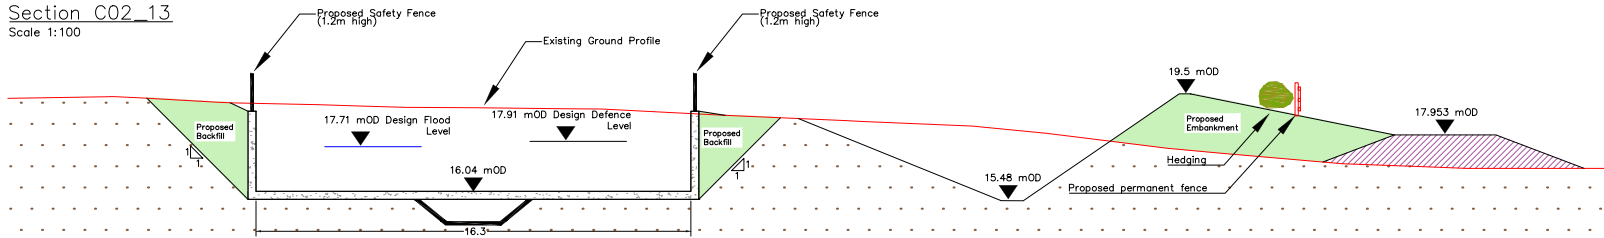


Section C02_14

Scale 1:100

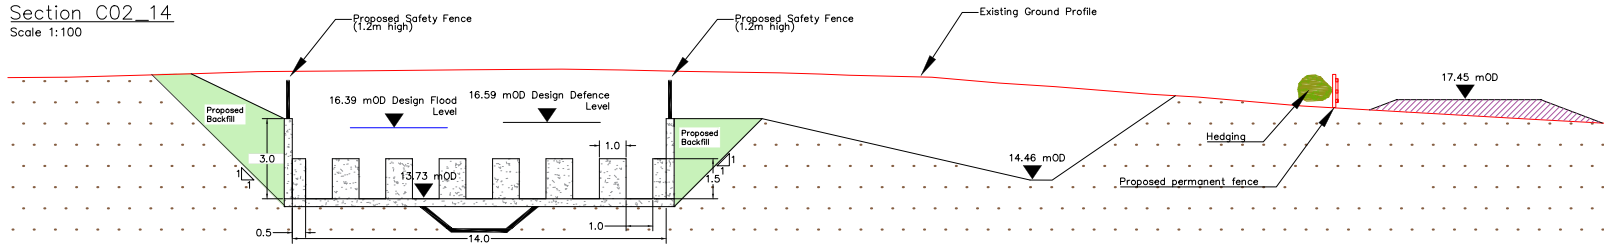


Section C02_15

Scale 1:100

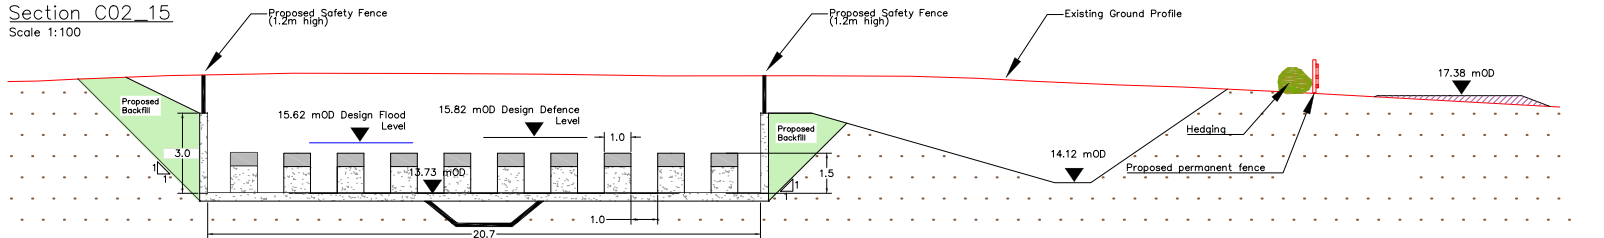


Section C02_16

Scale 1:100

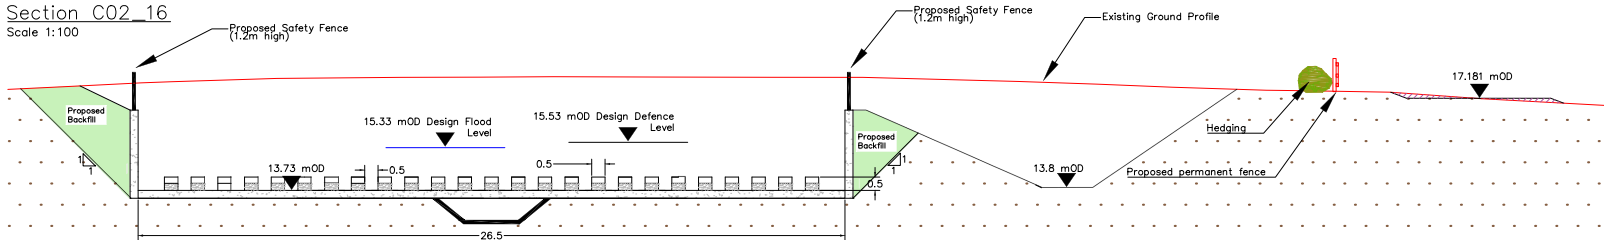


Section C02_17

Scale 1:100

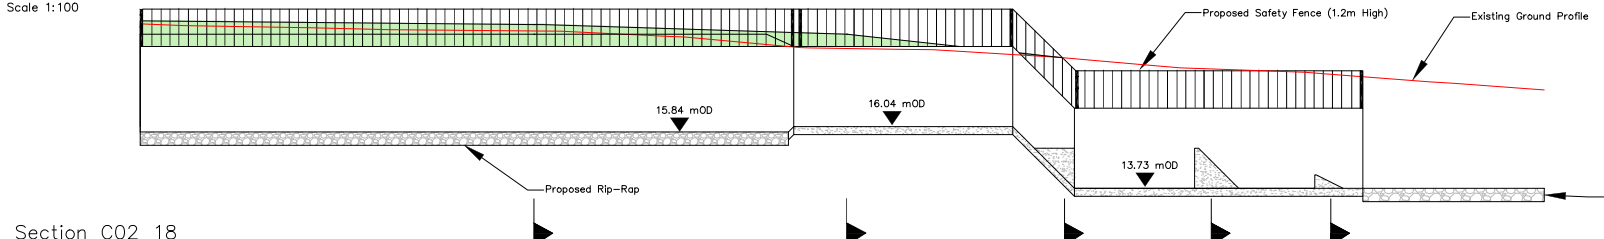

Section C02_18

Scale 1:100

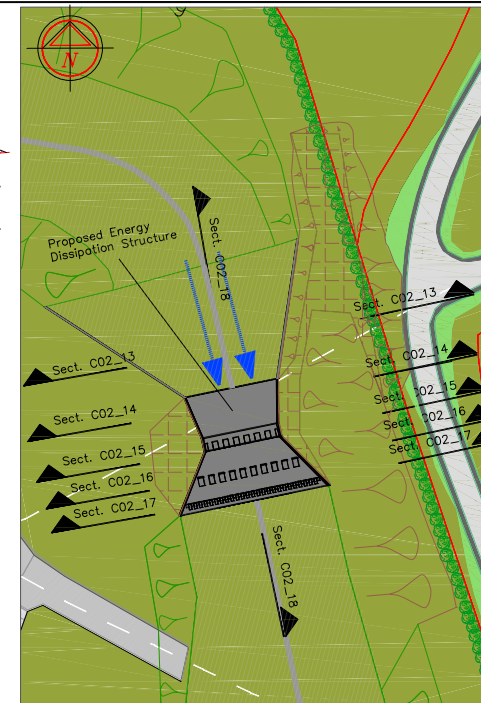

Plan
Scale 1:500

NOTES

See Notes on Drawings S_01 and S_02.

Ordnance Survey Ireland Licence No. EN 0002718
© Ordnance Survey Ireland / Government of Ireland.

REV	DATE	DRN	DESCRIPTION	CHK	APP
REVISIONS					
Copyright Ryan Hanley This drawing must not be reproduced in any form without the prior written consent of Ryan Hanley consulting engineers					
DRAWING STATUS					
☐ PRELIMINARY			☐ TENDER		
☐ FOR EXHIBITION			☐ AS CONSTRUCTED		
☒ FOR CONFIRMATION			☐ DRAFT		

Copyright Ryan Hanley
This drawing must not be reproduced in any form without the prior written consent of Ryan Hanley consulting engineers

RYAN HANLEY
CONSULTING ENGINEERS
1 Galway Business Park, Upper Newcastle Road
Dangan, Galway
Tel: (091) 587116 Fax: (091) 587110
Email: mch@ryanhaley.ie
Web: www.ryanhaley.ie

DUBLIN OFFICE: 170 Ivy Exchange, Granby Place, Parnell Square West, Dublin 1.

CLIENT

THE OFFICE OF PUBLIC WORKS

PROJECT

RIVER DEEL (CROSSMOLINA)
DRAINAGE SCHEME

TITLE

SECTION DRAWING
(Sheet 5 of 5)

SCALE	DATE	DRAWN	CHECKED	APPROVED
AS NOTED	September 2020	RS	JR	MJ
JOB No.	CAD FILE PATH	DRAWING No.	REV.	
2267	06/SCHEME	S_05		