


Section **WW17**
 (Drg. No. LL_212)
 Scale 1:50 A1, 1:100 A3

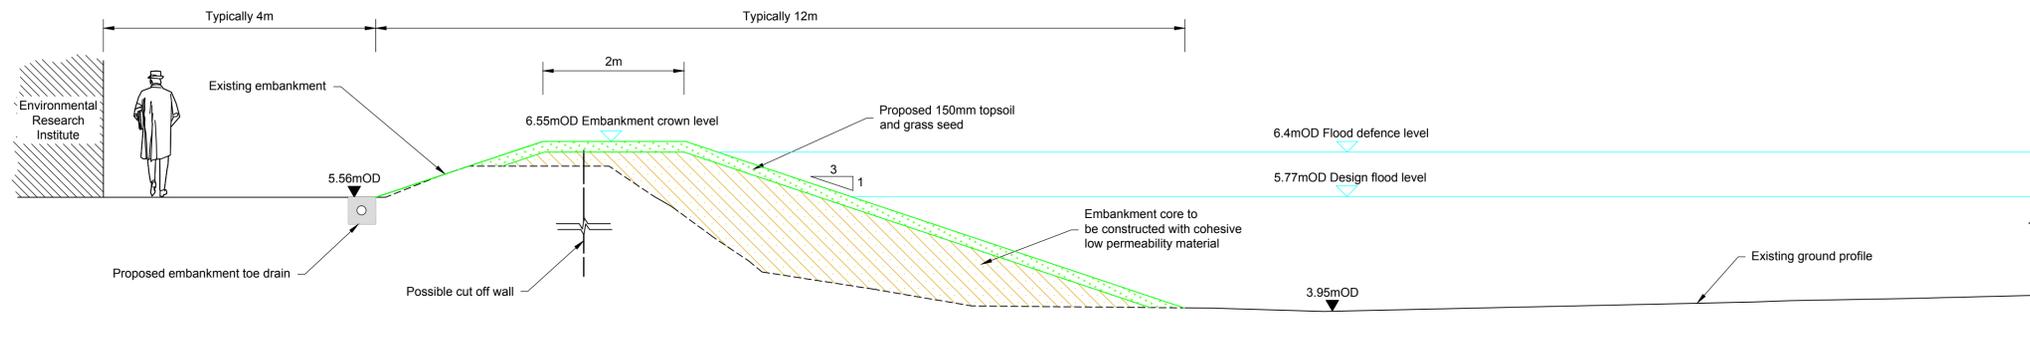

Section **WW18**
 (Drg. No. LL_212)
 Scale 1:50 A1, 1:100 A3

Notes:

1. Do not scale from drawing.
2. Proposed works geometry and extents are subject to detailed design.
3. This drawing should be read in conjunction with all other Lower Lee (Cork City) Drainage Scheme Exhibition Drawings and Schedules.

ARUP

One Arup & Partners Ireland Ltd.,
 One Albert Quay,
 Cork, Ireland.
 Tel: +353 (0)21 4277670
 Fax: +353 (0)21 4272345

JBA
 consulting

24 Grove Island,
 Corbally,
 Co. Limerick,
 Ireland.
 Tel: + 353 (0) 61 345463
 Fax: + 353 (0) 61 280146



Cork City Council,
 City Hall, Anglesea Street,
 Cork, Ireland.
 Tel: +353 (0) 21 4966222
 Fax: +353 (0) 21 4314238



Cork County Council Headquarters,
 County Hall,
 Carrigrohane Road,
 Cork, Ireland.
 Tel: + 00 353 (0) 21 4276891
 Fax: + 00 353 (0) 21 4276321



51 St. Stephen's Green,
 Dublin 2,
 Ireland.
 Tel: +353 (0) 1 647 6000
 Fax: +353 (0) 1 661 0747