


Glashaboy River (Glanmire/Sallybrook) Drainage Scheme


Issued for Exhibition November 2016

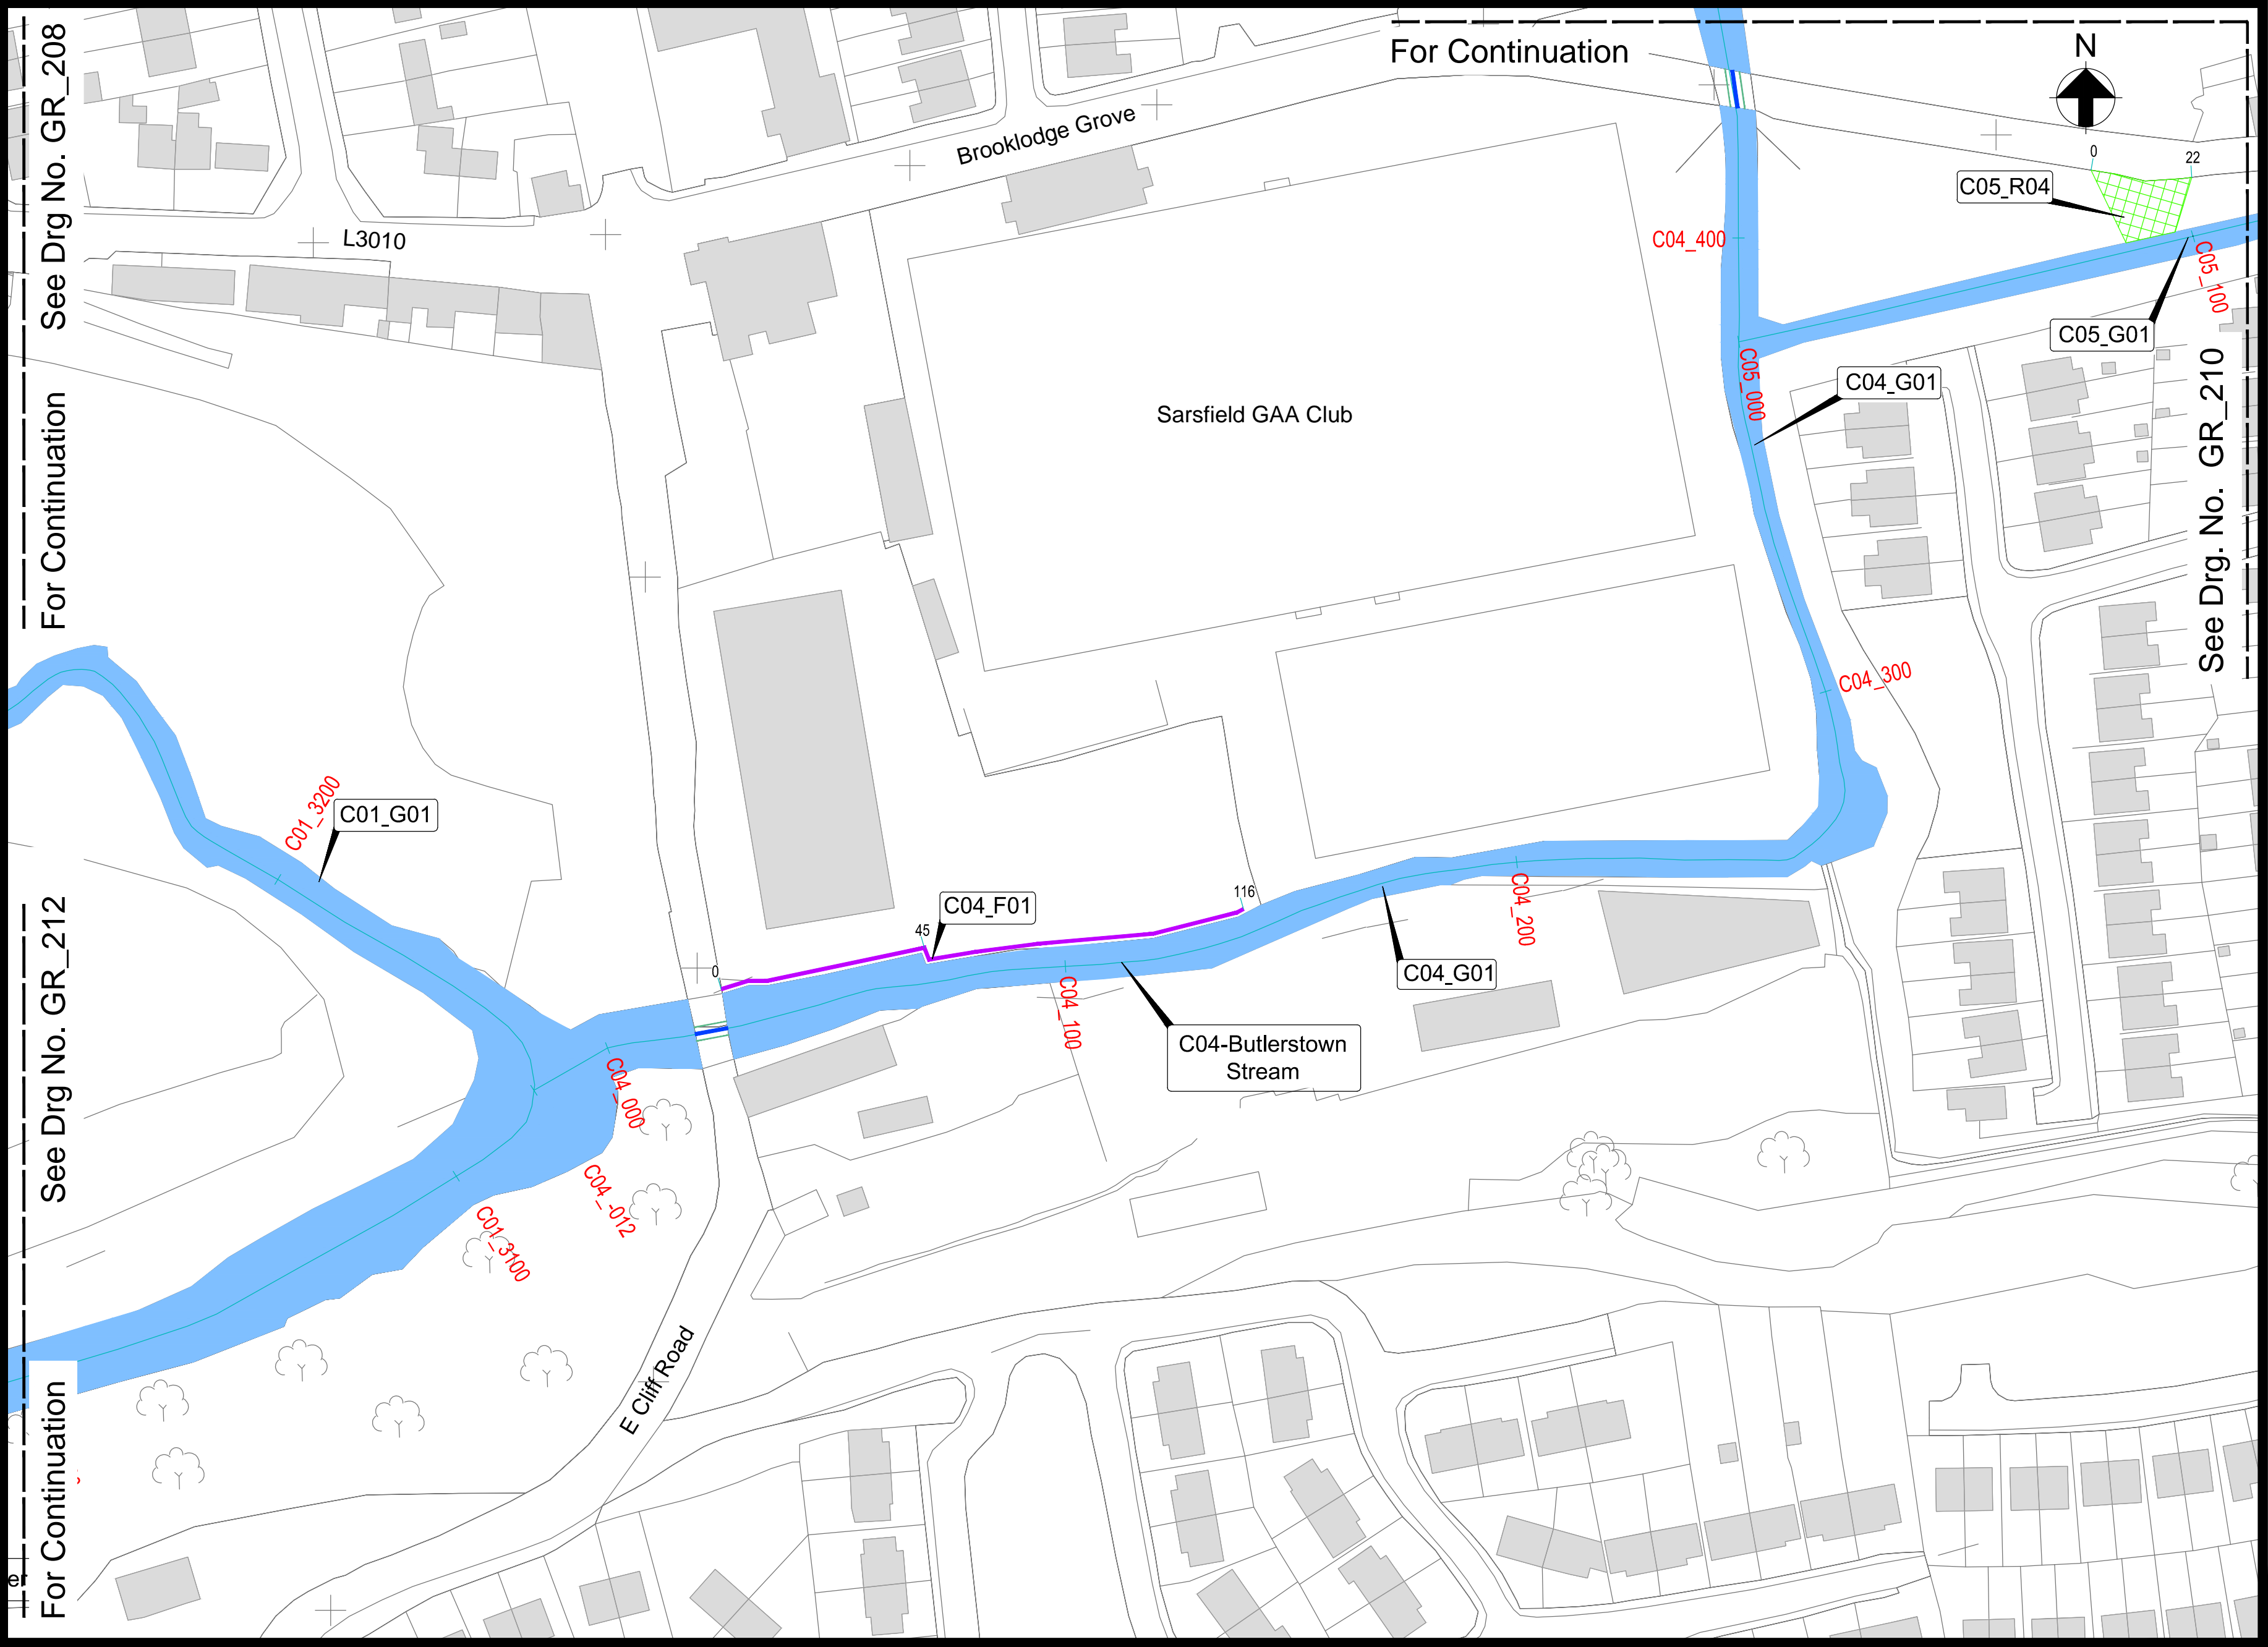


Interference Reference	Channel Chainage	Proposed Works Chainage (m)	General Description of Proposed Works
C05_R04	468	0 to 22	Minimal landscaping and regrading of ground levels, to facilitate overland flow on Brooklodge Grove back into the Glenmore Stream.
C04_F01	33 to 150	0 to 116	Existing boundary wall to be modified to allow overland flow to pass through it.
C01_G01	1643 to 5815	-	Channel maintenance, as and when necessary over a distance of 4172m from the confluence of The Glashaboy River with Mill Race 1 (C01_1643) to the confluence with Bleach Hill Stream (C01_5815).
C04_G01	0 to 640	-	Channel maintenance, as and when necessary over a distance of 640m from the confluence of the Butlerstown Stream and Glashaboy River (C04_000) to chainage 640 on the Butlerstown Stream.
C05_G01	0 to 1042	-	Channel maintenance, as and when necessary over a distance of 1042m from the confluence of the Glenmore Stream and the Butlerstown Stream (C05_000) to chainage 1042 on the Glenmore Stream.

- Notes:
- Do not scale from drawing.
 - Proposed works geometry and extents are subject to detailed design.
 - This drawing should be read in conjunction with all other Glashaboy River (Glanmire/Sallybrook) Drainage Scheme Exhibition Drawings and Schedules.

Location Plan
Scale 1:1,000 at A1
Scale 1:2,000 at A3

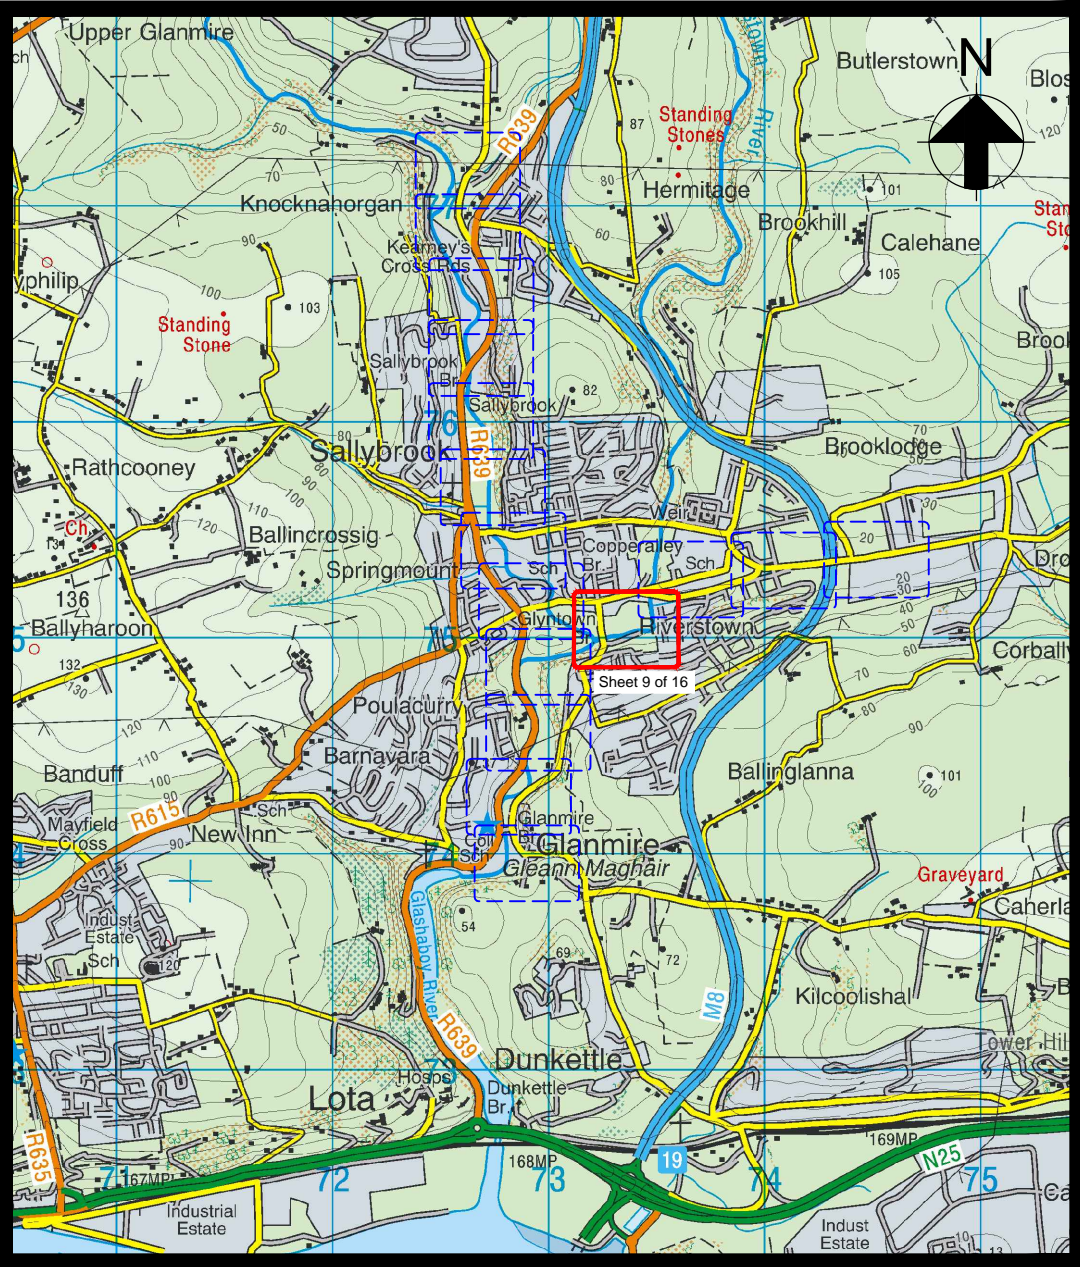

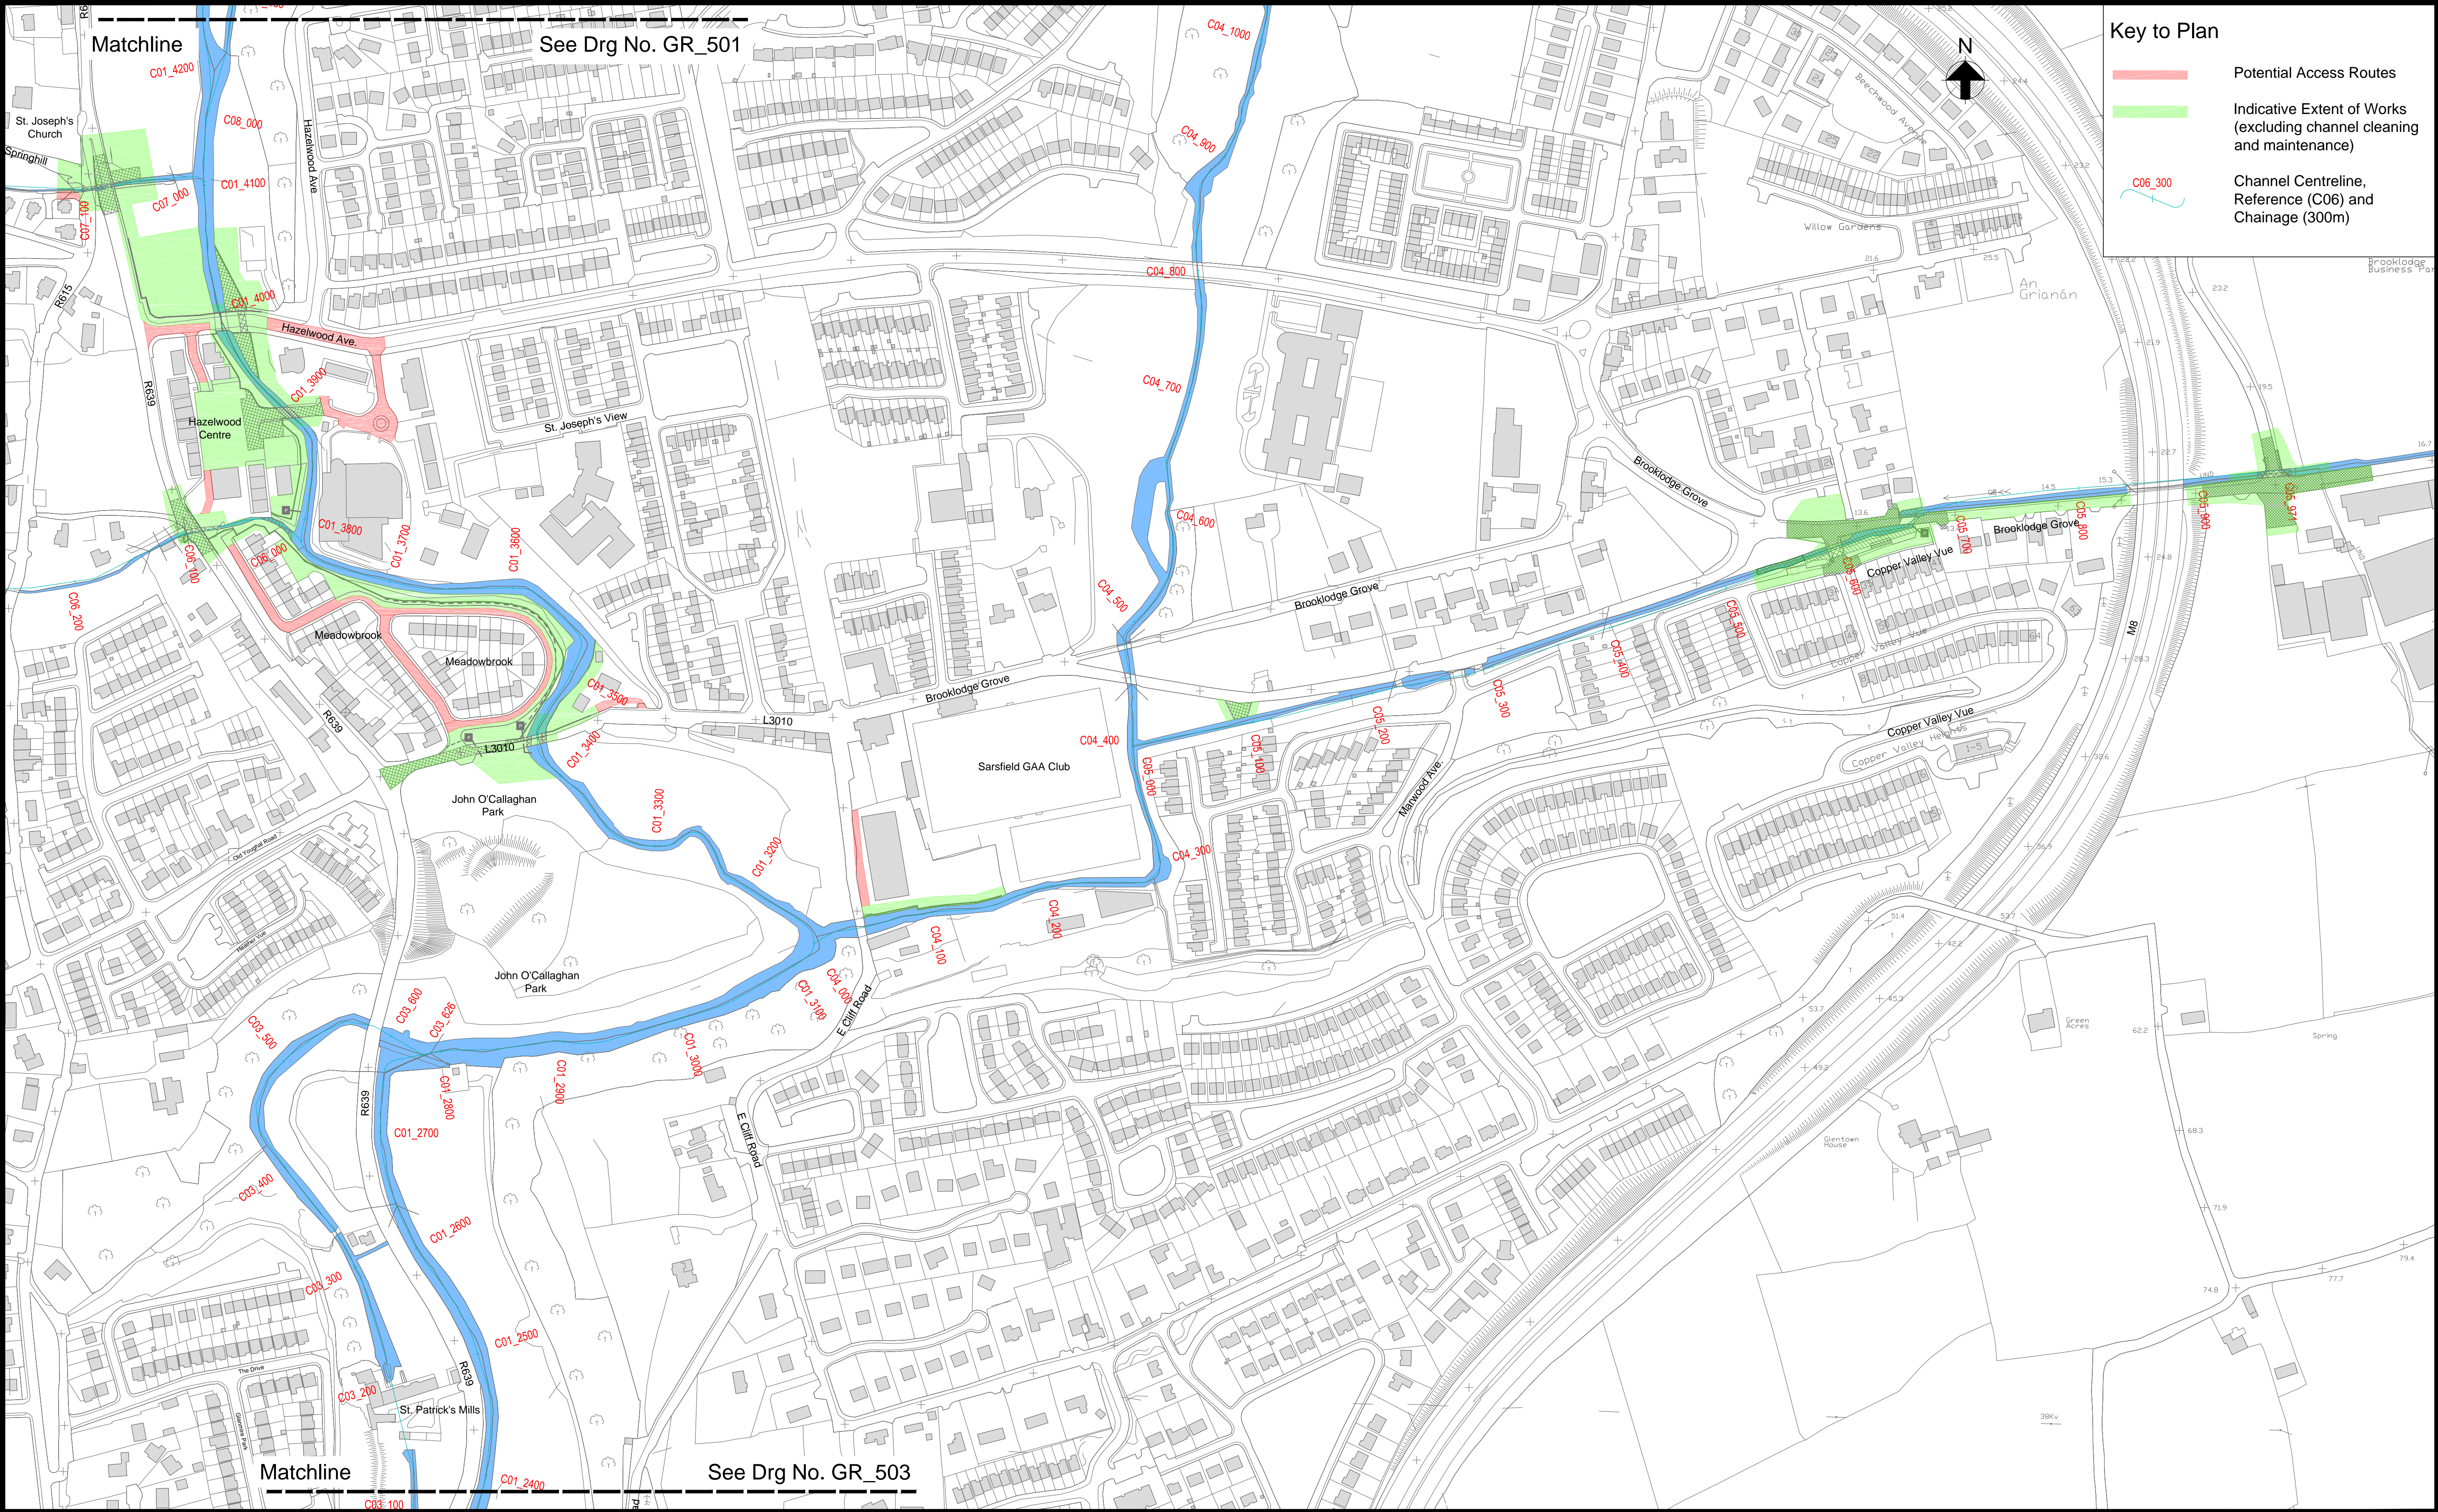

Location Plan

Drg. No. GR_502 Possible Access Routes and Works Areas (Sheet 2 of 3)

Scale 1:2,500 at A1
Scale 1:5,000 at A3

- Notes:
1. Do not scale from drawing.
 2. Proposed works geometry and extents are subject to detailed design.
 3. This drawing should be read in conjunction with all other Glashaboy River (Glanmire/Sallybrook) Drainage Scheme Exhibition Drawings and Schedules.

ARUP
Ove Arup & Partners Ireland Ltd.,
One Albert Quay,
Cork, Ireland.
Tel +353 (0)21 4277670
Fax +353 (0)21 4272345

JBA
consulting
24 Grove Island,
Cobhally,
Co. Limerick,
Ireland.
Tel +353 (0) 61 345463
Fax +353 (0) 61 280146

Cork County Council Headquarters,
County Hall,
Carrigrohane Road,
Cork, Ireland.
Tel +00 353 (0) 21 4276891
Fax +00 353 (0) 21 4276321

en.
Tel +353 (0) 1 647 6000
Fax +353 (0) 1 661 0747