


Glashaboy River (Glanmire/Sallybrook) Drainage Scheme

Issued for Exhibition November 2016

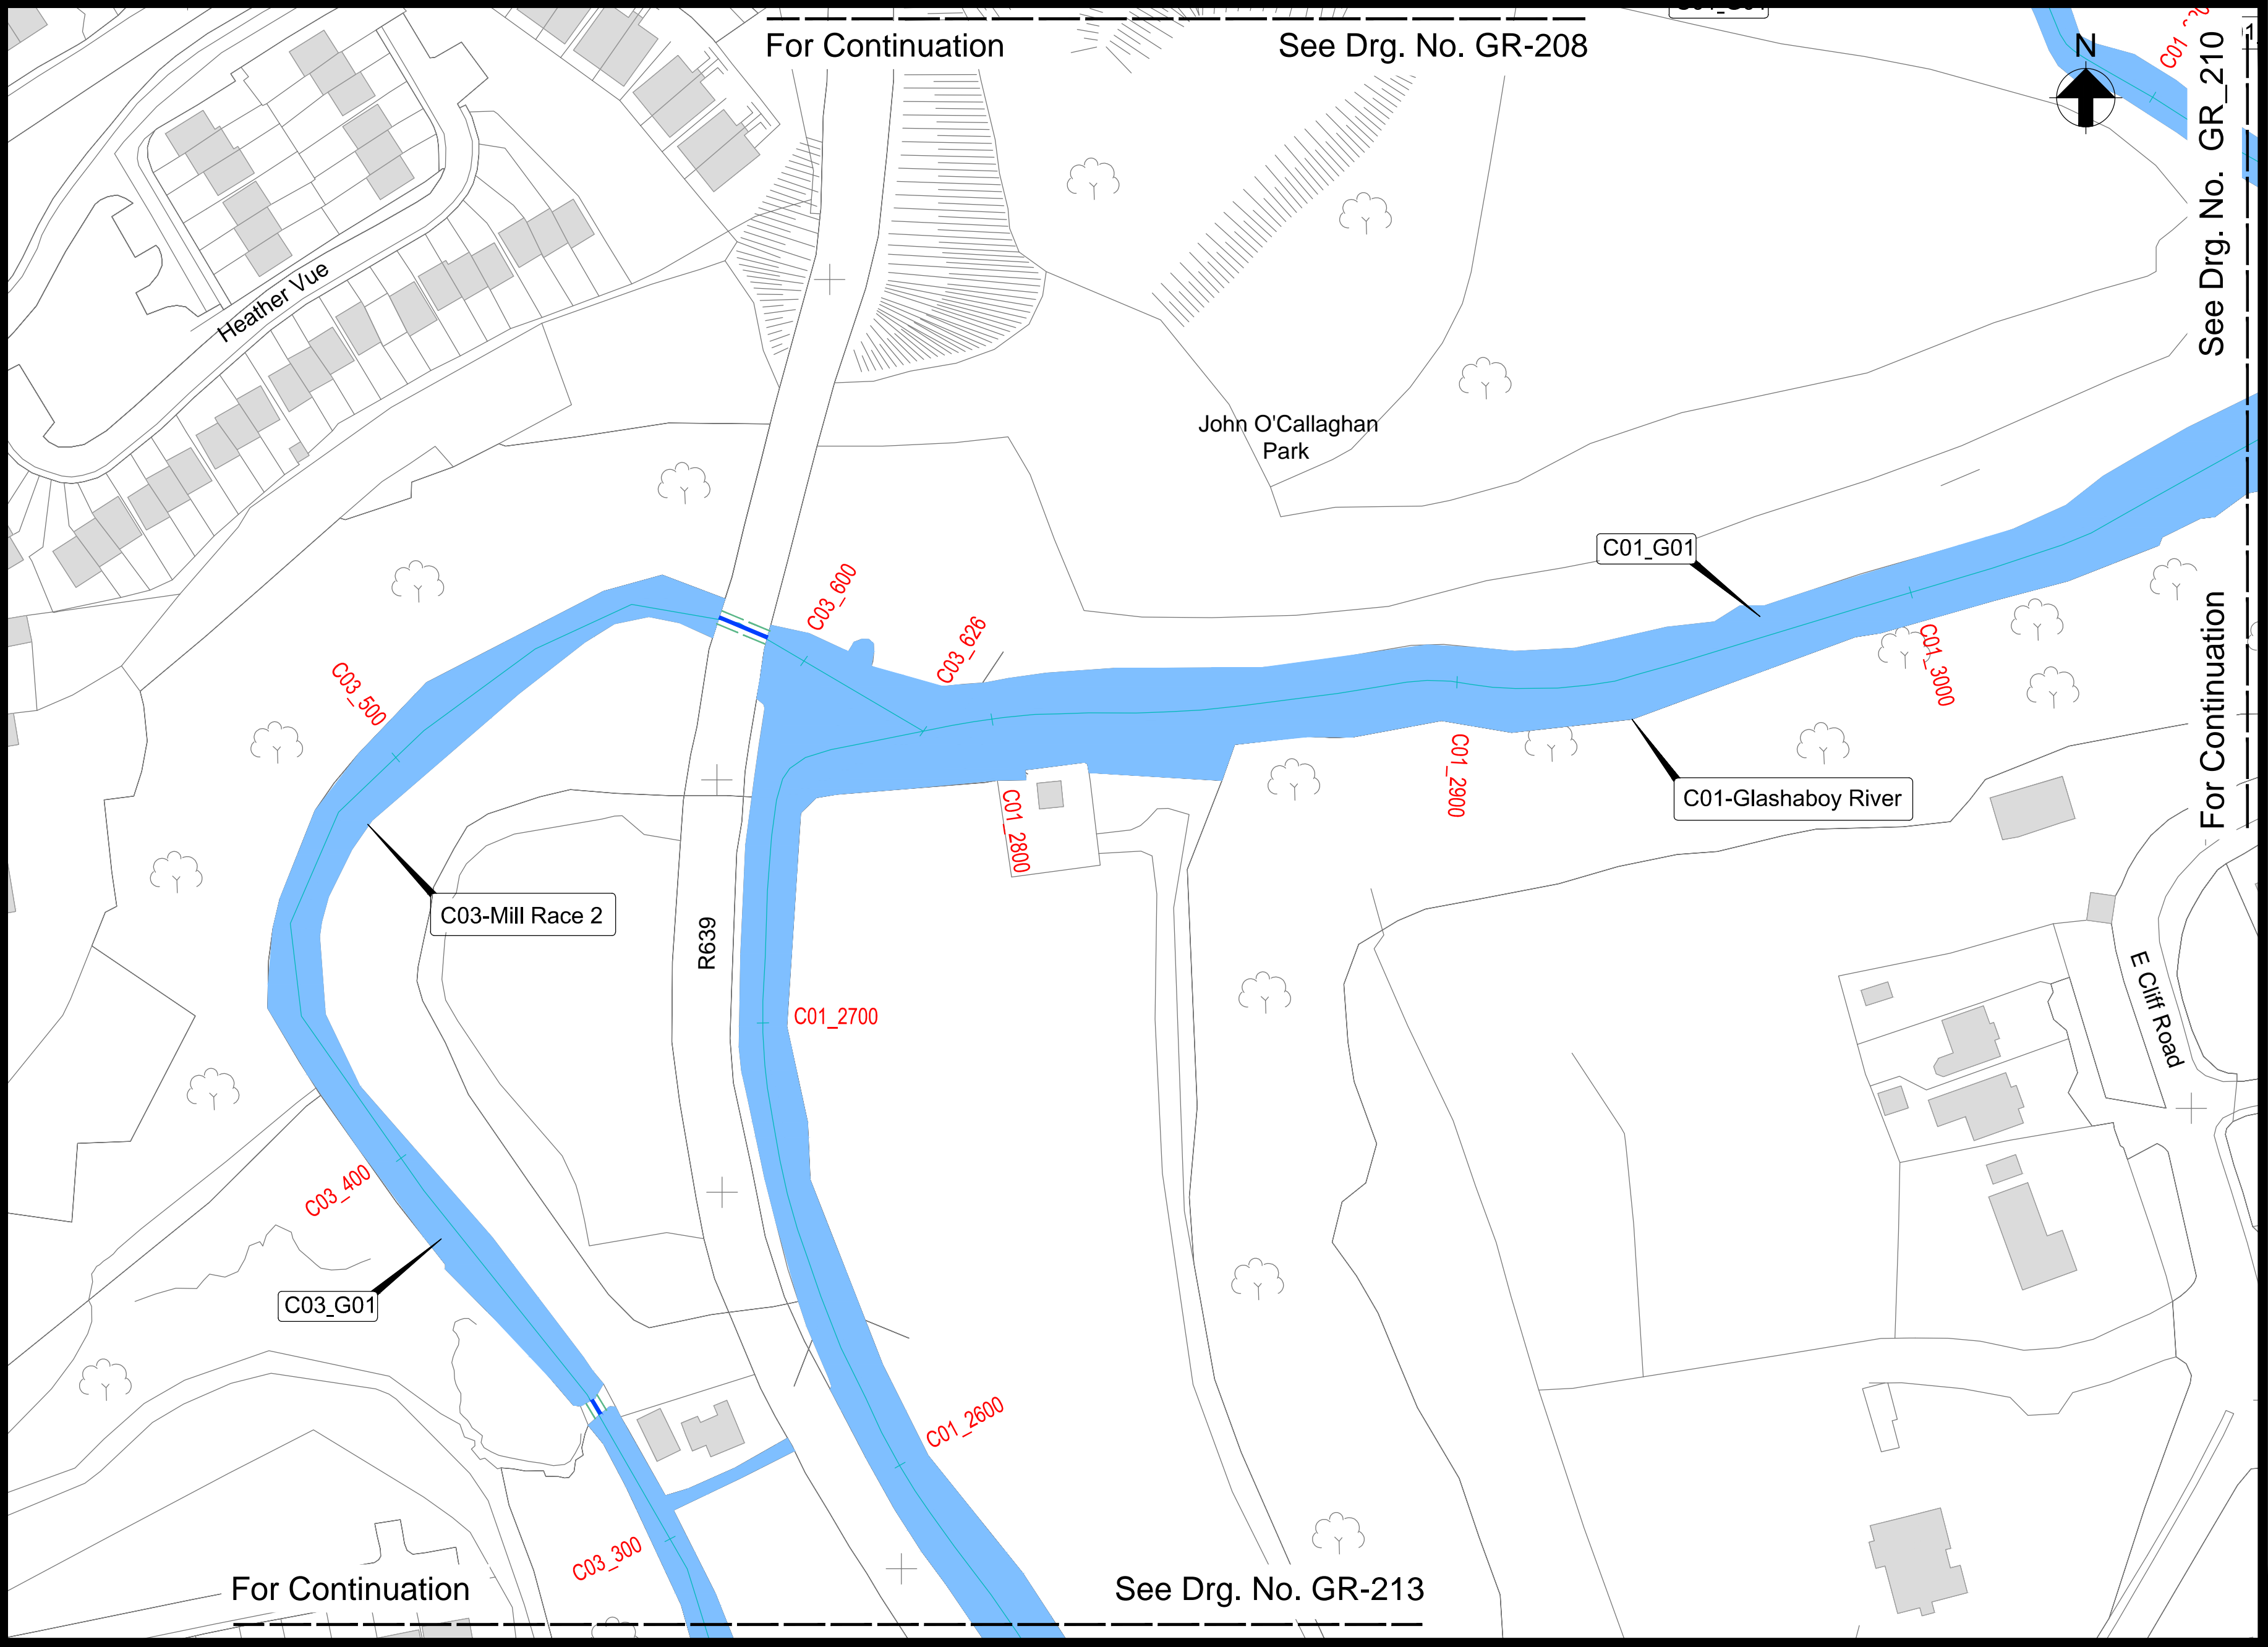


Interference Reference	Channel Chainage	Proposed Works Chainage (m)	General Description of Proposed Works
C01_G01	1643 to 5815	-	Channel maintenance, as and when necessary over a distance of 4172m from the confluence of The Glashaboy River with Mill Race 1 (C01_1643)to the confluence with Bleach Hill Stream (C01_5815).
C03_G01	0 to 626	-	Channel maintenance, as and when necessary over a distance of 626m along the length of Mill Race 2.

- Notes:
- Do not scale from drawing.
 - Proposed works geometry and extents are subject to detailed design.
 - This drawing should be read in conjunction with all other Glashaboy River (Glanmire/Sallybrook) Drainage Scheme Exhibition Drawings and Schedules.

Location Plan

0 5 10 20 50 Metres

Scale 1:1,000 at A1
Scale 1:2,000 at A3

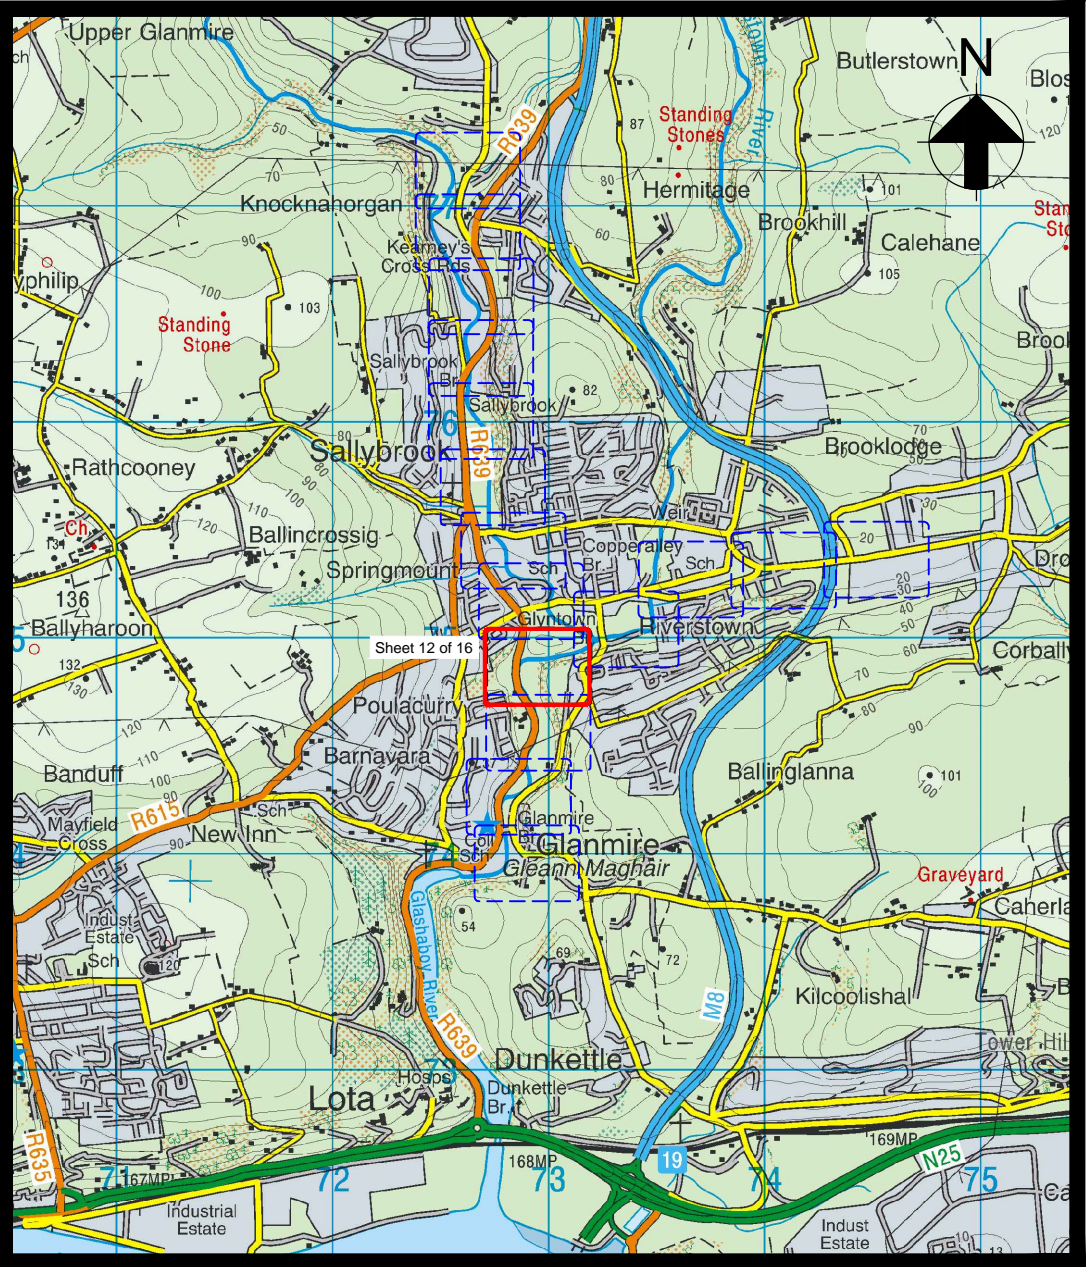

- Key to Plan
- Watercourse
 - Channel Centreline, Reference (C08) and Chainage (300m)
 - Interference Reference
 - Existing Culvert To Be Retained

Key Plan

Drg. No. GR_212 Proposed Flood Defences - Plan Layout (Sheet 12 of 16)