
50km/h

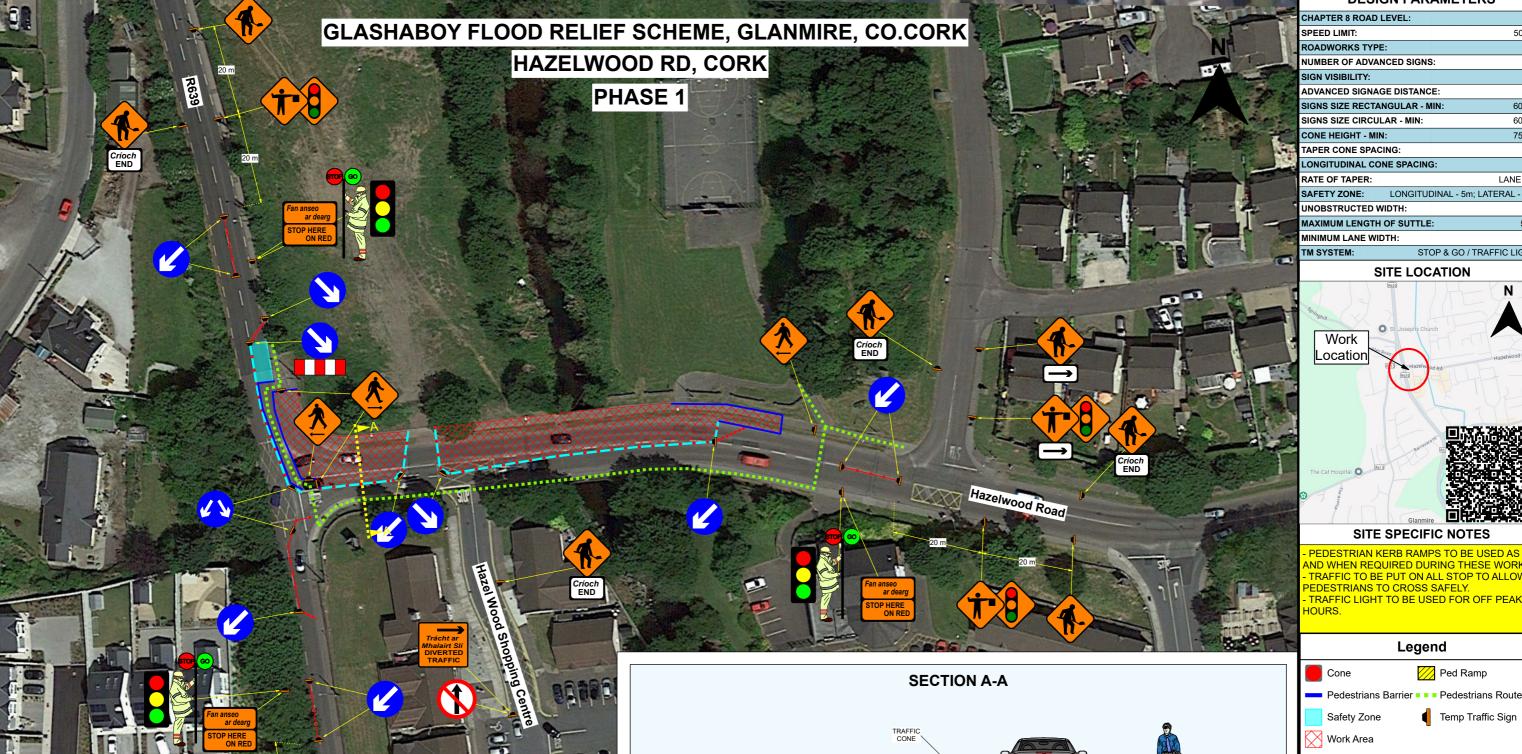



T56 TD42 WATERGRASSHILL,

EMAIL: info@chmltd.ie / WEB: www.chmltd.ie

GENERAL NOTES

1) THIS TRAFFIC MANAGEMENT PLAN MAY ONLY BE IMPLEMENTED BY A TEMPORARY TRAFFIC OPERATIONS SUPERVISOR (TTOS) WHO MUST CARRY OUT A SITE RISK ASSESSMENT TO MODIFY (IF NECESSARY) THE MEASURES DESCRIBED TO SUIT ACTUAL SITE CONDITIONS BEFORE IMPLEMENTATION.

2) THE TTOS MUST BE IN POSSESSION OF THE VALID CONSTRUCTION SKILLS REGISTRATION CARD 'SIGNING, LIGHTING, AND GUARDING AT ROADWORKS' CONSTRUCTION REGULATIONS

3) THE TTOS TO DETERMINE EXACT POSITION OF SIGNS CONSIDERING THE SITE SPECIFICS

4) IN ORDER THAT THE REQUIREMENTS AS SET PER SECTION17(2) 2005 ACT ARE SATISFIED, FURTHER ALTERATION TO THE PLAN MUST BE ADVISED BY THE PSDP AS PER CONSTRUCTION REGULATIONS 2006 PS 5, REGS 16-17 AND REG 97 (2a & 2b) RESPECTIVELY. IN ADDITION THE PSCS SHOULD FURTHER DIRECT ANY CHANGES AS THE PROJECT PROGRESSES.

5) ALL WORKS ARE TO BE CARRIED OUT IN ACCORDANCE WITH LOCAL AUTHORITY REQUIREMENTS AND TO BE INCLUDED IN THE SITE SPECIFIC SAFETY & HEALTH PLAN.

6) MAINTENANCE CHECKS SHOULD BE CARRIED OUT AT REGULAR INTERVALS AND IN ACCORDANCE WITH CONTRACT SPECIFICATIONS.

7) TEMPORARY SIGNS SUPPORTS OR STANDS SHOULD BE DESIGNED IN ACCORDANCE WITH SPECIFICATION TS4.

8) CONTRACTOR TO CARRY OUT A SITE RISK ASSESSMENT PRIOR TO THE INSTALLATION OF THE TRAFFIC MANAGEMENT PLAN TO ENSURE THAT CONDITIONS REFLECT THOSE CONSIDERED FOR DESIGN POST SUBMISSION.

9) ALL SIGNS USED FOR THIS TRAFFIC MANAGEMENT PLAN MUST COMPLY WITH CHAPTER 8 OF TRAFFIC SIGNS MANUAL LATEST EDITION.

10) WK 052 / WK 053 TO BE USED WHEN A DESIGNATED WORKS ACCESS IS REQUIRED. REFER TO CH. 8 FOR USAGE. BANKSMEN TO MANAGE SITE ACCESS & EGRESS.

11) THE ABSOLUTE MINIMUM WIDTH ALLOWED FOR PEDESTRIANS IS 1.2M AND FOR A ONE-WAY CYCLE TRACKS IS 1.25M.

12) SAFETY BARRIERS USED FOR THIS TMP MUST COMPLY WITH TII DN-REQ-03034-1 IS EN 1317-1 e) TEMPORARY SAFETY BARRIER

13) THE CONTRACTOR SHALL BE RESPONSIBLE FOR PROVIDING 13) THE CONT NACTOR SHALL BE RESPONSIBLE FOR PROVIDING ALL REQUIRED RAMP ACCESS TO ALL CHANGES IN ROAD SURFACE LEVEL WHERE TRAFFIC RUNS ON A TEMPORARY SURFACE AND ALSO FOR CYCLE/PEDESTRIAN RAMPS WHERE THERE IS A LEVEL DISCONTINUITY AS A RESULT OF THE WORKS ON CYLE PATHS & FOOTPATHS.

14) ADDITIONAL SIGNS MAY BE USED TO COMPLEMENT THE SPECIFIC SIGNS USED AT THE ROADWORKS: WARNING SIGNS-YELLOW BACKGROUND - DESCRIBED IN CHAPTER 6, REGULATORY SIGNS - DESCRIBED IN CHAPTER 5, ETC. THEY ALL MUST COMPLY WITH THE SPECIFICATIONS OF 'TRAFFIC SIGNS MANUAL' AND 'TS4: GUIDELINES, CERTIFICATION SCHEME AND SPECIFICATION FOR CONSTRUCTION OF TRAFFIC SIGNS'.

NUMBER OF ADVANCED SIGNS: SIGN VISIBILITY: ADVANCED SIGNAGE DISTANCE: 20m SIGNS SIZE RECTANGULAR - MIN: 600mm SIGNS SIZE CIRCULAR - MIN: TAPER CONE SPACING: 3.0m ONGITUDINAL CONE SPACING RATE OF TAPER: LANE - 45° LONGITUDINAL - 5m; LATERAL - 0.5m SAFETY ZONE: UNOBSTRUCTED WIDTH: 3.0m MAXIMUM LENGTH OF SUTTLE: 500m MINIMUM LANE WIDTH: TM SYSTEM: STOP & GO / TRAFFIC LIGHTS SITE LOCATION

DESIGN PARAMETERS



SITE SPECIFIC NOTES

PEDESTRIAN KERB RAMPS TO BE USED AS AND WHEN REQUIRED DURING THESE WORKS. TRAFFIC TO BE PUT ON ALL STOP TO ALLOW EDESTRIANS TO CROSS SAFELY. TRAFFIC LIGHT TO BE USED FOR OFF PEAK

Legend

Ped Ramp

Safety Zone

Temp Traffic Sign

Work Area

DATE REVICHI DESCRIPTION

SORENSEN

GLASHABOY FLOOD RELIEF SCHEME, GLANMIRE, CO.CORK

HAZELWOOD RD, CORK

DIRECTOR: BE PM: EP CHECKED: CI SCALE: N.T.S. DRAWN BY: CI DATE:11/10/2024

STAGE: CONTRUCTION

DRAWING NO: EN 6765 - 000 - 064 rev01