
Lower Lee (Cork City) Drainage Scheme

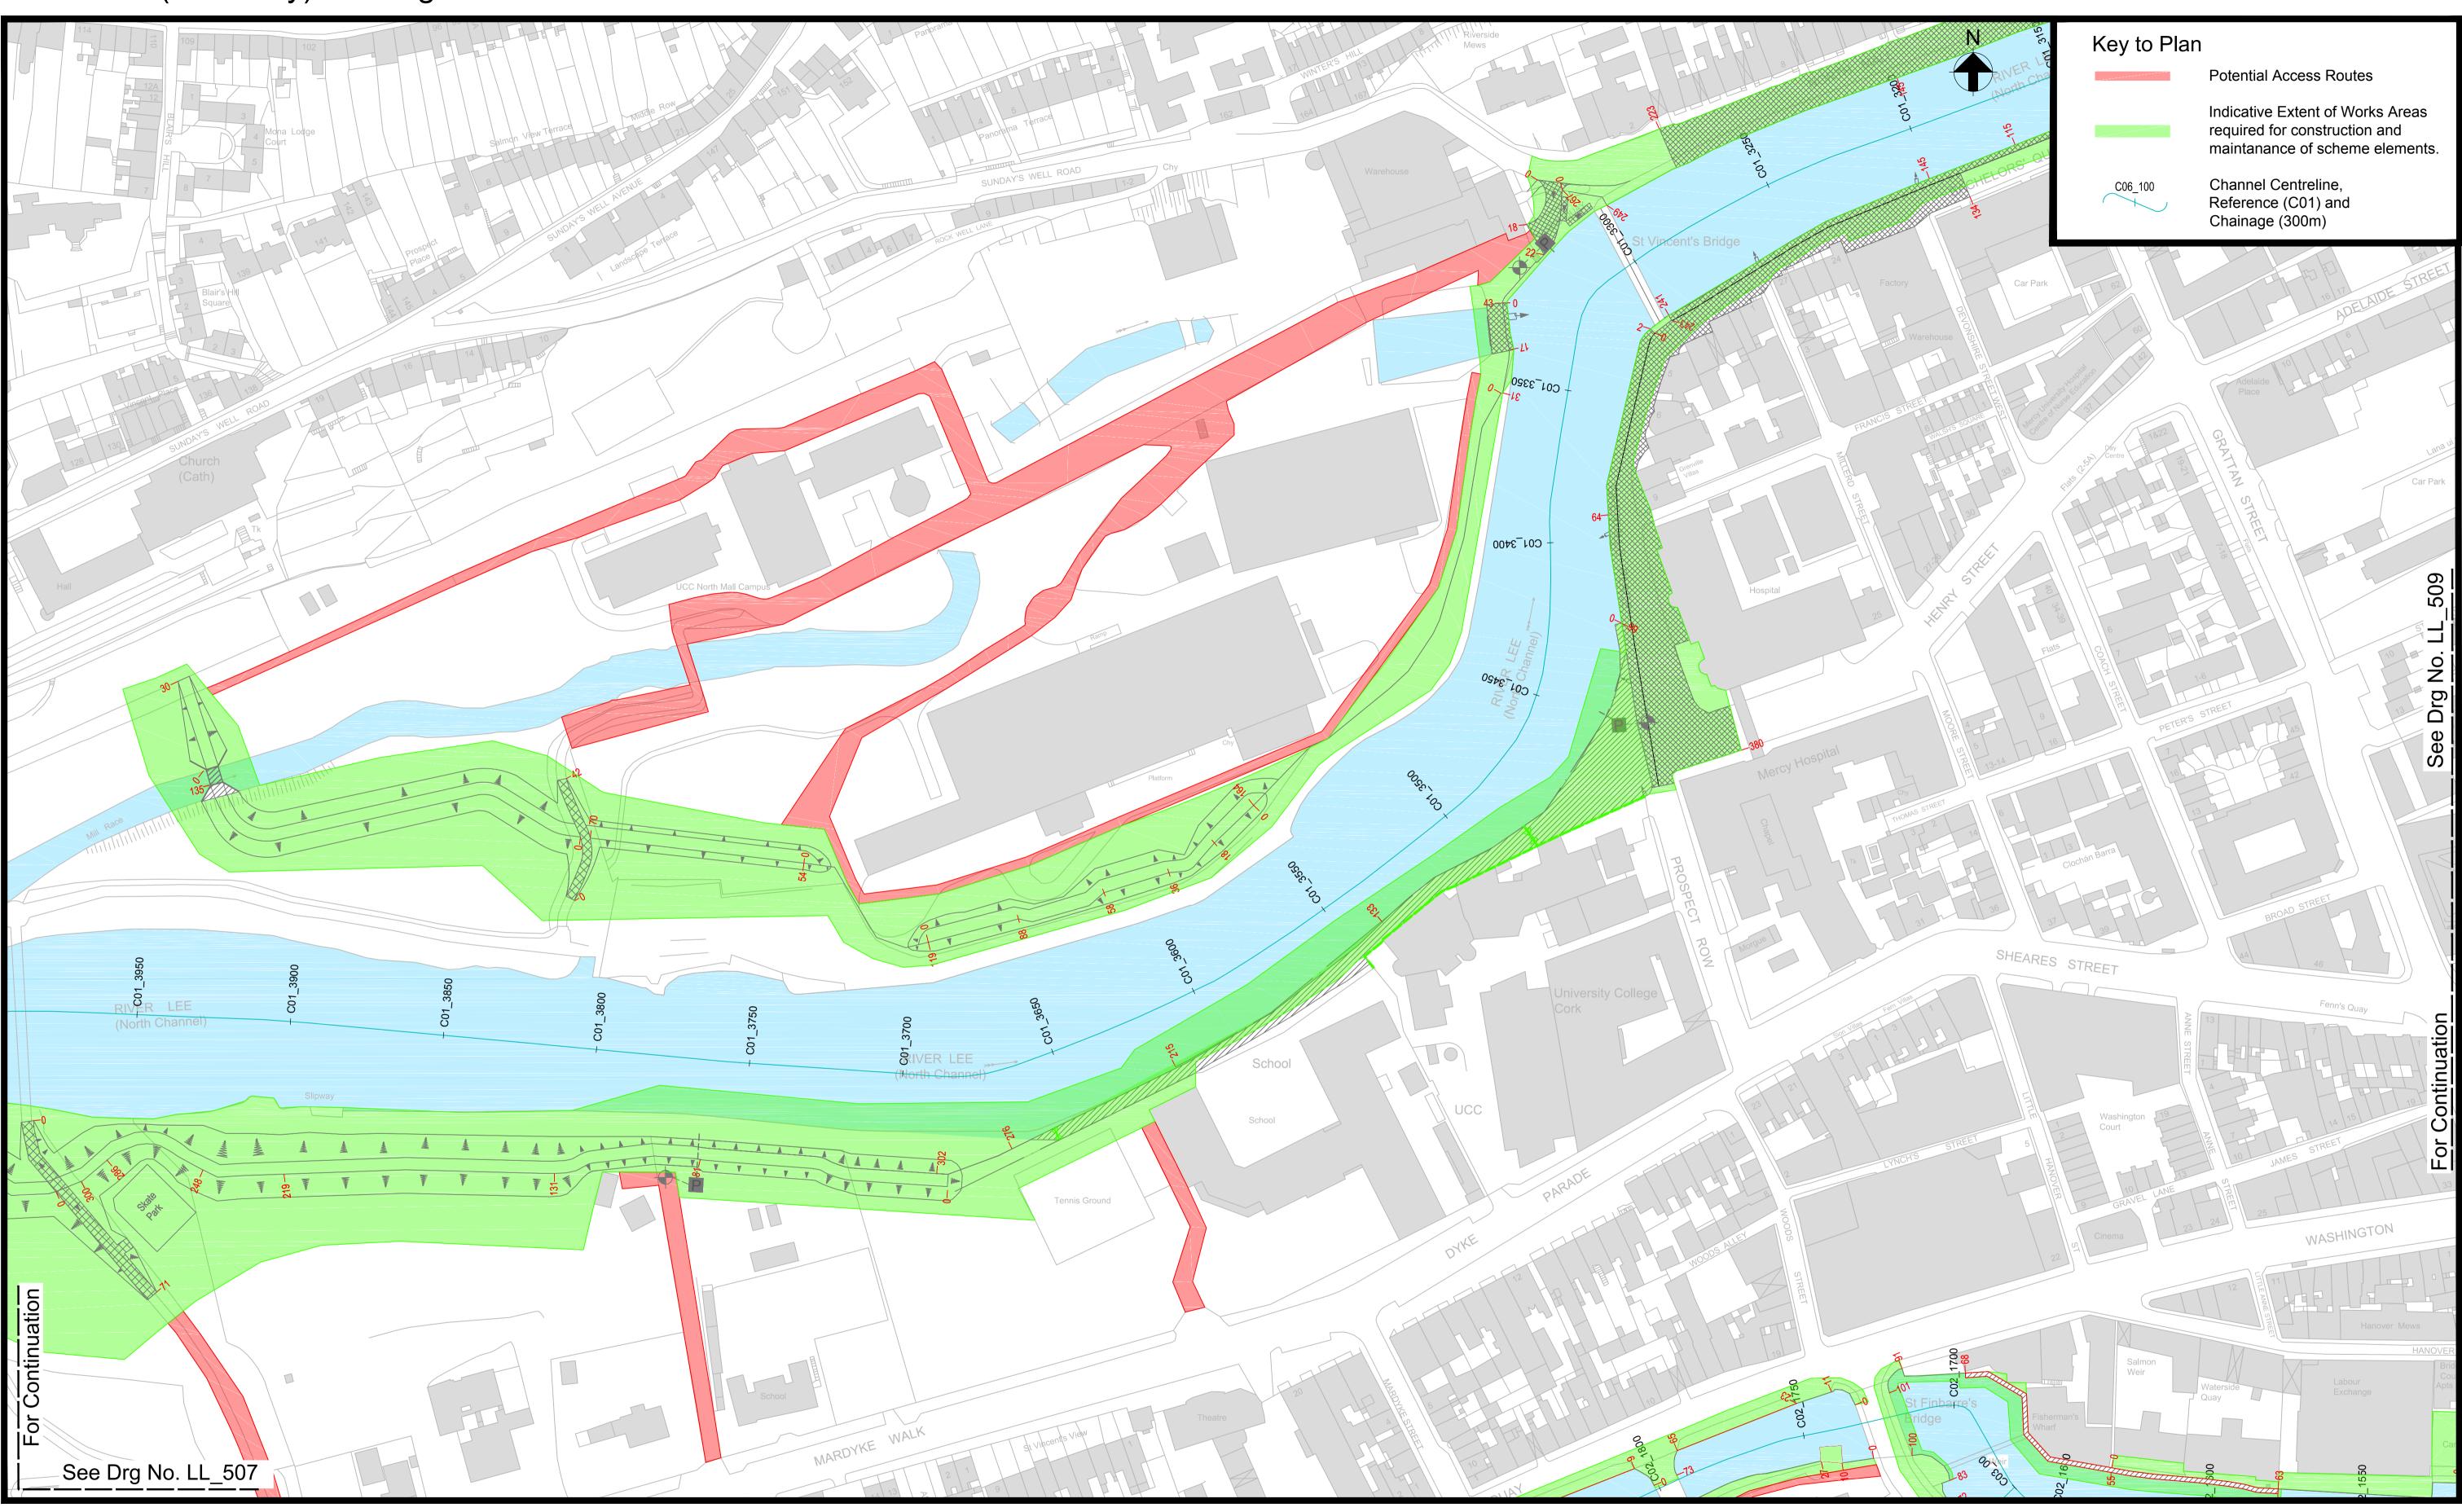

Location Plan

Notes:

- 1. Do not scale from drawing.
- Proposed works geometry and extents are subject to detailed design.
 This drawing should be read in conjunction with all other Lower Lee (Cork City) Drainage Scheme Exhibition Drawings and Schedules.
 Access Routes and Works Areas required for channel maintanance not shown on this drawing for clarity. Refer to Drg No. LL_106 for details of channel maintenance interference.



Scale 1:1,000 at A1 Scale 1:2,000 at A3



Drg. No. LL_508 Possible Access Routes and Works Areas (Sheet 8 of 15)



24 Grove Island, Corbally, Co Limerick, Ireland. Tel. + 353 (0) 61 345463 Fax.+ 353 (0) 61 280146



Cork City Council, City Hall, Anglesea Street, Cork, Ireland.

Tel. +353 (0) 21 4966222. Fax +353 (0) 21 4314238.



Cork County Council Headquarters, County Hall, Carrigrohane Road, Cork, Ireland. Tel: + 00 353 (0) 21 4276891 Fax: + 00 353 (0) 21 4276321



51 St. Stephen's Green, Dublin 2, Ireland.

Tel +353 (0) 1 647 6000 Fax +353 (0) 1 661 0747