## **Public Participation** Day No.3

## Baby's Walk: Emerging Preferred Option










Flood defence measures

in People's Park as per

board 7 and 20

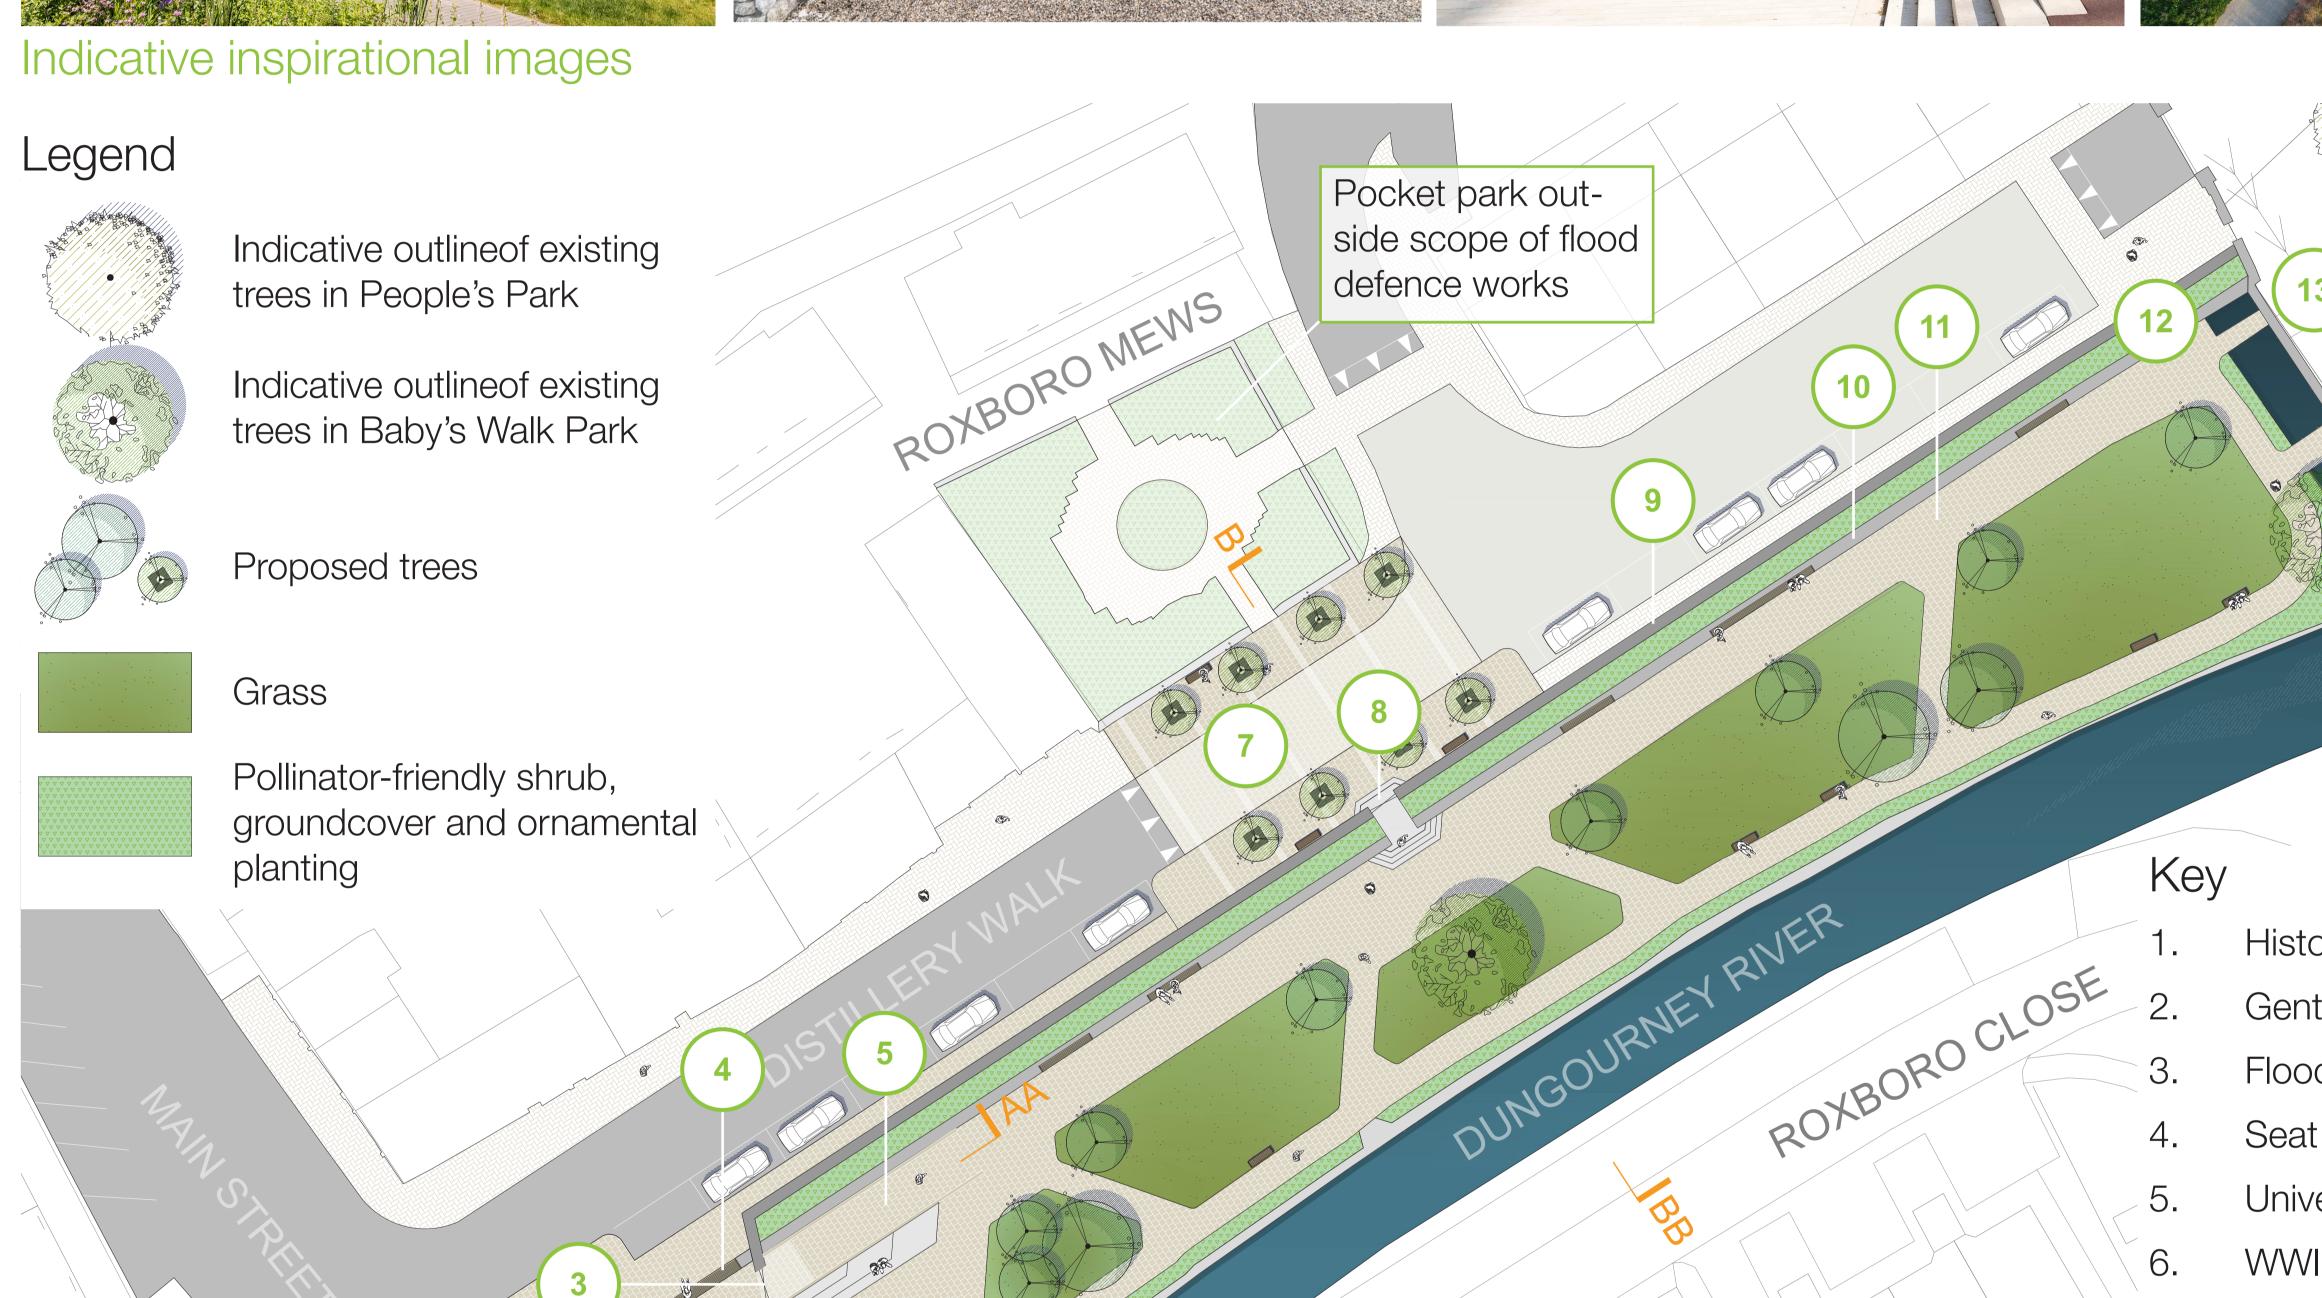


The tie-in of the flood defence wall at Lewis Bridge has been carefully considered to avoid impacting the protected structure.

- Historic railings and pillars retained
- Gently sloped entrance (1:40)
- Flood gate
- Seat on existing plinth wall
- Universal access path (1:24)
- WWI Memorial wall piece relocated
- Paving to raised table area
- Stepped entrance with flood gate
  - New flood defence wall
- Plinth of existing wall retained where possible
- Paving to Baby's Walk
- Existing access closed
- Existing entrance retained
- Potential new access to park

## Wall finishes along Baby's Walk

- Existing wall reduced in height, plinth retained if possible at approx. 40-60cm height
- Seating added to top of plinth wall
- Consideration is being given to finishing the proposed flood defence wall in natural stone. Reclaimed stone from the existing wall to be applied along with supplementary new stone finish

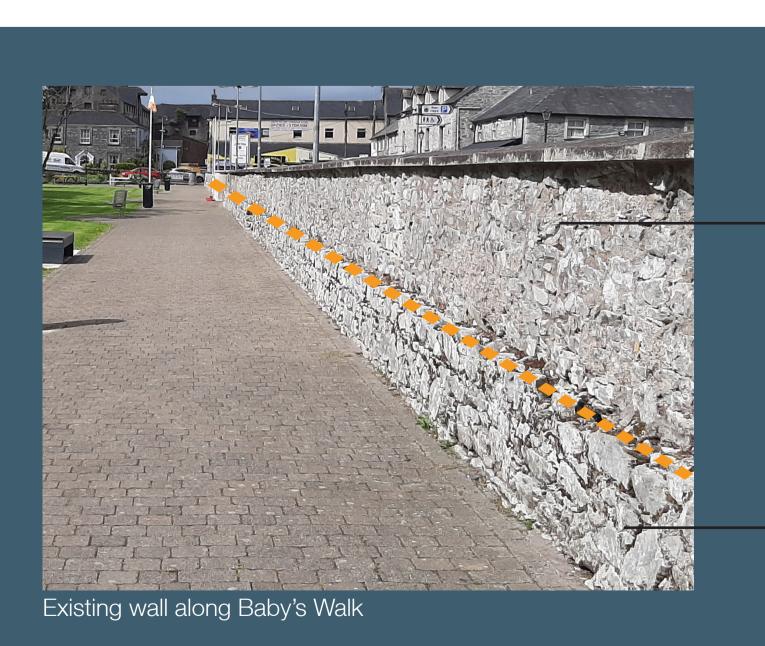



Material reused where possible

Plinth of wall retained where possible

## Your Feedback is Important

This is your opportunity to have your views heard on the emerging preferred option











