




**Section CIE 33**  
(Labour Exchange □ Drg. No. LL\_227)  
Scale 1:50 □ A1, 1:100 □ A3

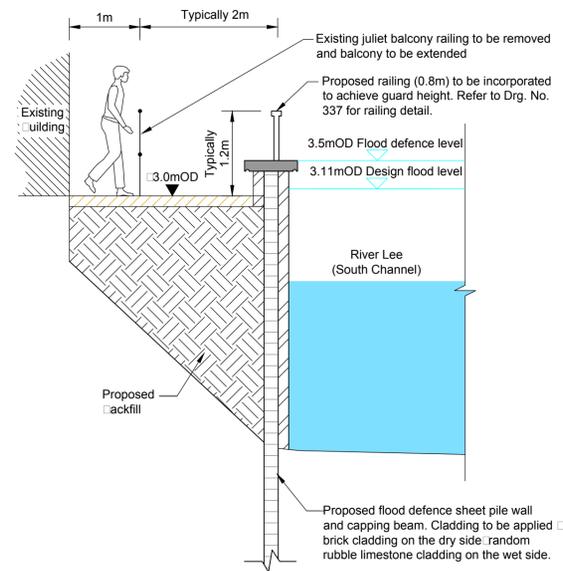


**Section CIE 34**  
(Waterside Quay □ Drg. No. LL\_227)  
Scale 1:50 □ A1, 1:100 □ A3

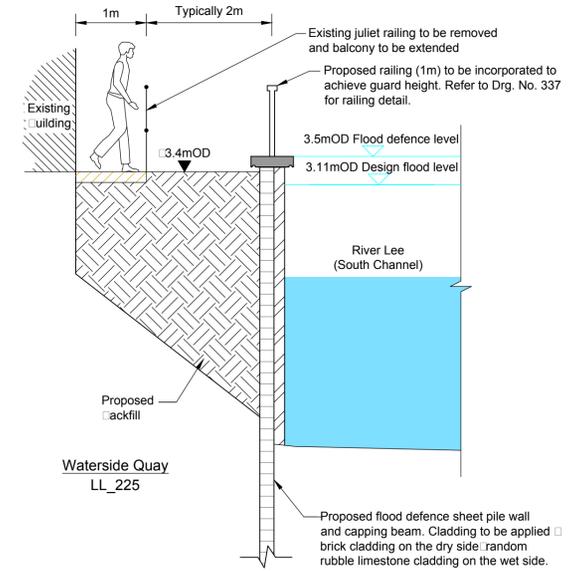


**Section CIE 35**  
(Waterside Quay □ Drg. No. LL\_227)  
Scale 1:50 □ A1, 1:100 □ A3

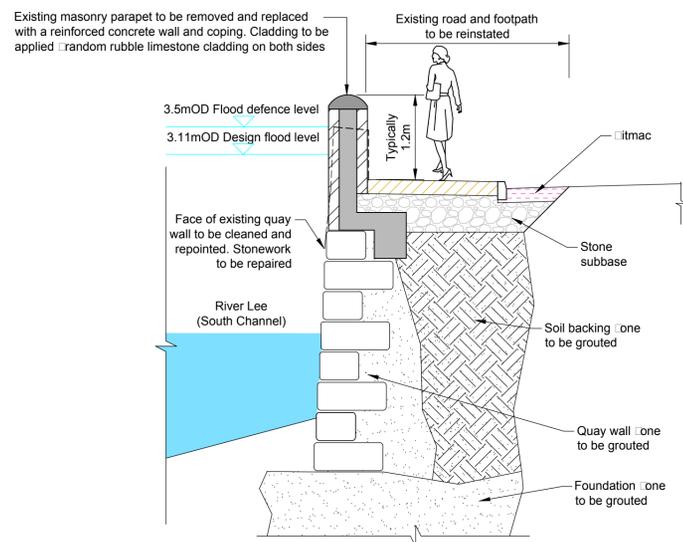

**Section SSC 16**  
(Wandersford Quay □ Drg. No. LL\_227)  
Scale 1:50 □ A1, 1:100 □ A3

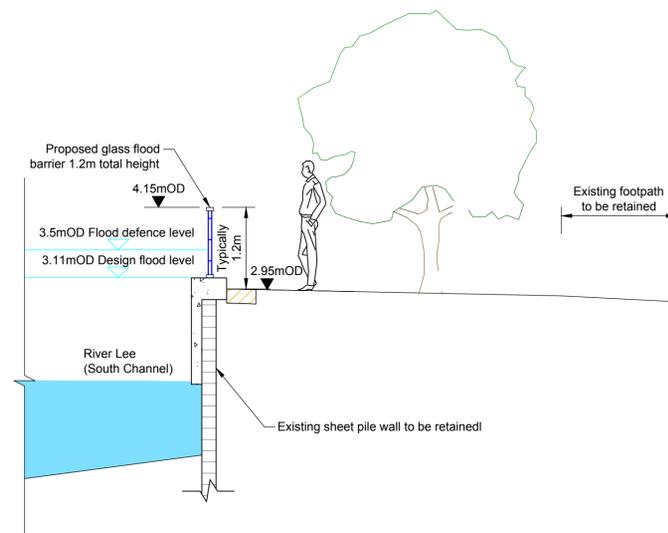

**Section SSC 17**  
(Crawford Hall □ Drg. No. LL\_227)  
Scale 1:50 □ A1, 1:100 □ A3

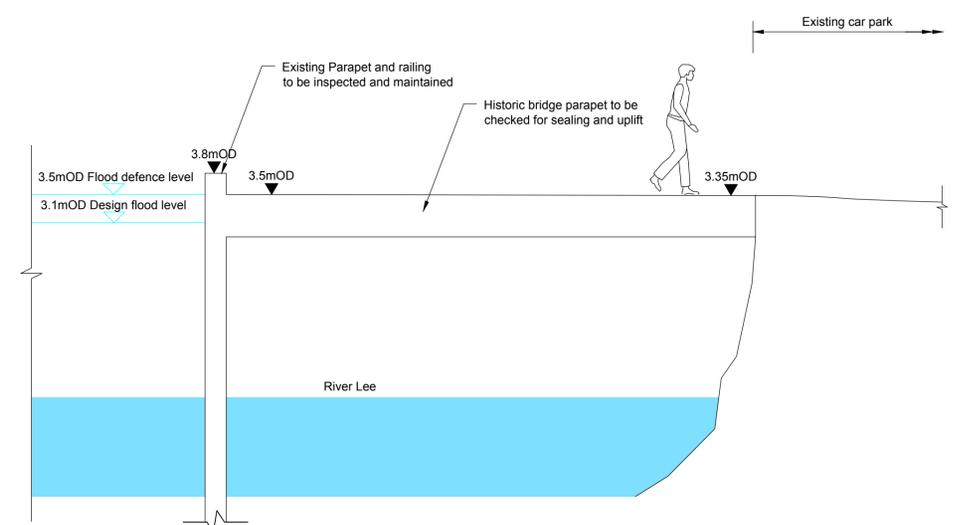

**Section SSC 18**  
(Lancaster Lodge □ Drg. No. LL\_227)  
Scale 1:50 □ A1, 1:100 □ A3

**Notes:**

1. Do not scale from drawing.
2. Proposed works geometry and extents are subject to detailed design.
3. This drawing should be read in conjunction with all other Lower Lee (Cork City) Drainage Scheme Exhibition Drawings and Schedules.



Ove Arup & Partners Ireland Ltd.,  
One Albert Quay,  
Cork, Ireland.  
Tel +353 (0)21 4277670  
Fax +353 (0)21 4272345



24 Grove Island,  
County Kerry,  
Co. Limerick,  
Ireland.  
Tel +353 (0) 61 345463  
Fax +353 (0) 61 280146



Cork City Council,  
City Hall, Anglesea Street,  
Cork, Ireland.  
Tel +353 (0) 21 4966222  
Fax +353 (0) 21 4314238



Cork County Council Headquarters,  
County Hall, Carrigrohane Road,  
Cork, Ireland.  
Tel +353 (0) 21 4276891  
Fax +353 (0) 21 4276321



51 St. Stephen's Green,  
Dublin 2,  
Ireland.  
Tel +353 (0) 1 647 6000  
Fax +353 (0) 1 661 0747