




Section C02_11
Scale 1:250

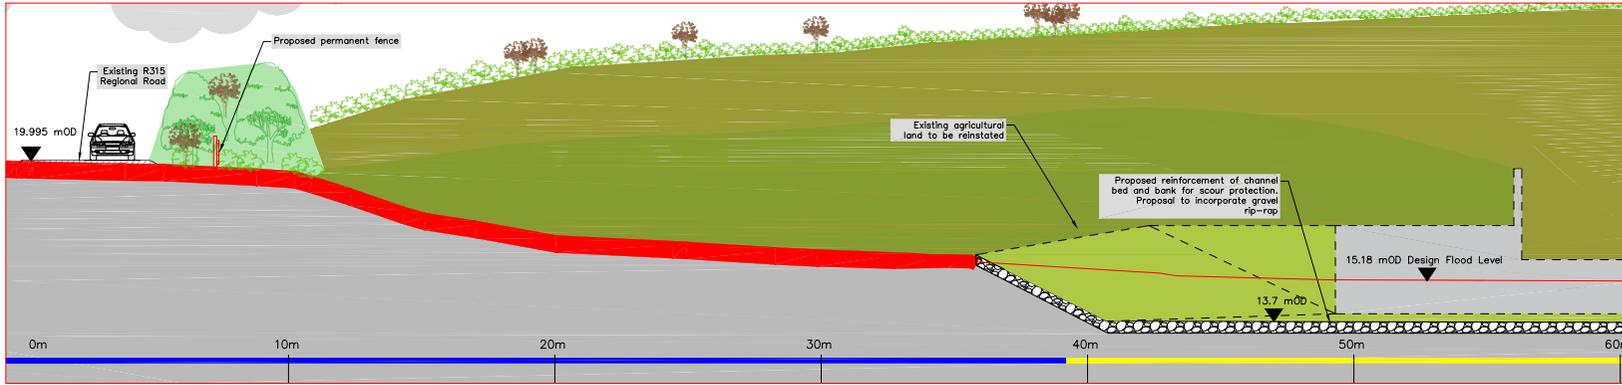


Section C02_11A
Scale 1:100

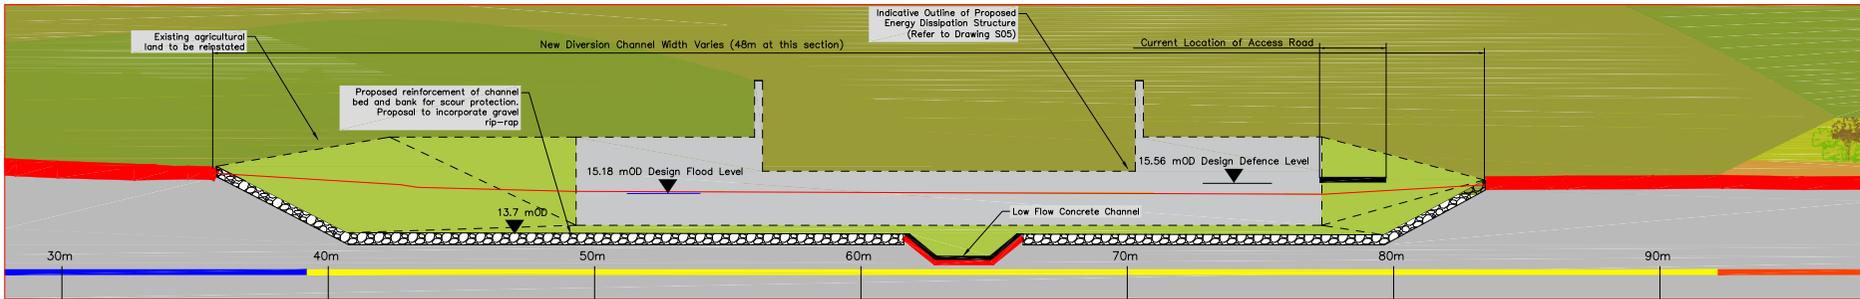

Section C02_11B
Scale 1:100

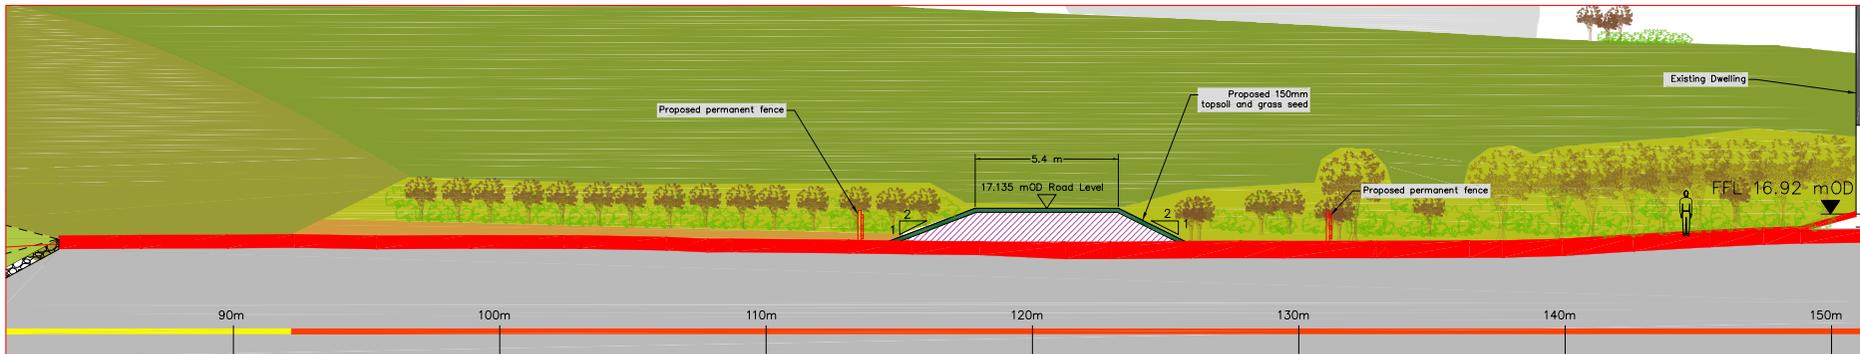

Section C02_11C
Scale 1:100

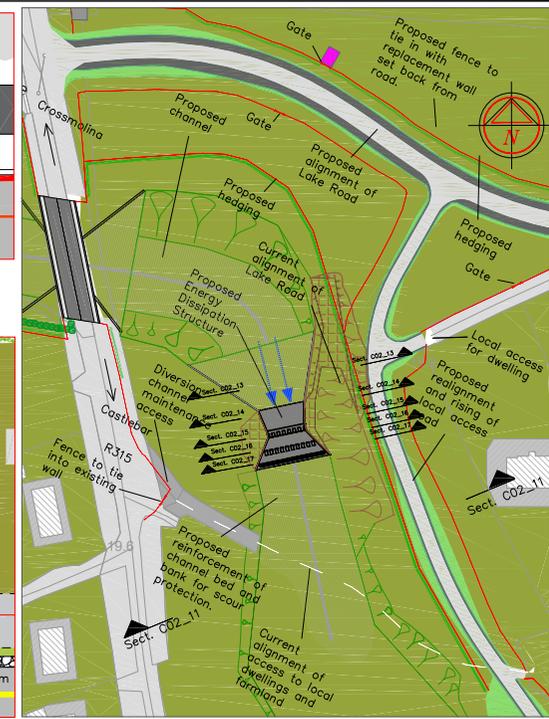

Plan
Scale 1:1000

NOTES
See Notes on Drawings S_01 and S_02.

Ordnance Survey Ireland Licence No. EN 0002718
© Ordnance Survey Ireland / Government of Ireland.

REV	DATE	DRN	DESCRIPTION	CHK	APP
REVISIONS					

Copyright Ryan Hanley
This drawing must not be reproduced in any form without the prior written consent of Ryan Hanley consulting engineers.

<input type="checkbox"/> PRELIMINARY	<input type="checkbox"/> CONTRACT	<input type="checkbox"/> TENDER	<input type="checkbox"/> CONSTRUCTION
<input type="checkbox"/> FOR EXHIBITION	<input checked="" type="checkbox"/> FOR CONFIRMATION	<input type="checkbox"/> AS CONSTRUCTED	<input type="checkbox"/> DRAFT

RYAN HANLEY
CONSULTING ENGINEERS
1 Galway Business Park, Upper Newcastle Road
Dungannon, Galway
Tel: (091) 587116 Fax: (091) 587110
Email: rhc@ryanhanelyle.ie
Web: www.ryanhanelyle.ie
DUBLIN OFFICE: 170 by Exchange, Granby Place, Parnell Square West, Dublin 1.

CLIENT
THE OFFICE OF PUBLIC WORKS

PROJECT
RIVER DEEL (CROSSMOLINA)
DRAINAGE SCHEME

TITLE
SECTION DRAWING
(Sheet 3 of 5)

SCALE	DATE	DRAWN	CHECKED	APPROVED
as noted	September 2020	RS	JR	MJ

JOB No.	CAD FILE PATH	DRAWING No.	REV.
2267	06/SCHEME	S_03	