

Location Plan



Scale 1:1,000 at A1
Scale 1:2,000 at A3


Notes:

1. Do not scale from drawing.
2. Proposed works geometry and extents are subject to detailed design.
3. This drawing should be read in conjunction with all other Lower Lee (Cork City) Drainage Scheme Exhibition Drawings and Schedules.

Key to Plan

- Watercourse
- Channel centreline, reference (C01) and chainage (300m)
- Photomontage (Location, Orientation and No.)
- Interference reference.
- Location and reference of cross section
- Proposed works chainage (m)
- Proposed flood defence embankment
- Proposed regrading of ground levels
- Proposed drain (surface water)
- Proposed pedestrian walkway

Ordnance Survey Ireland Licence No. EN 0002816
© Ordnance Survey Ireland / Government of Ireland

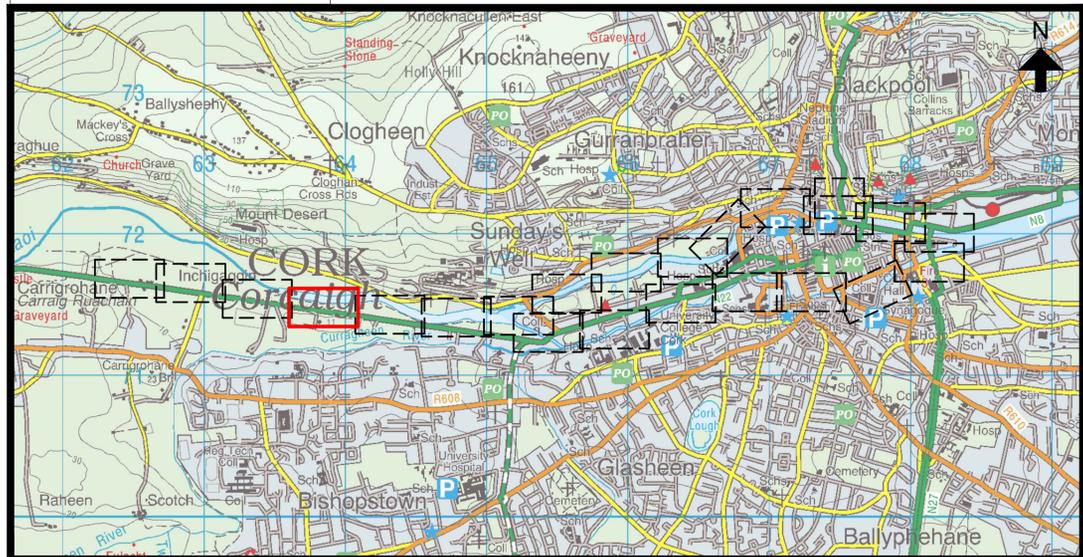

Key Plan

Scale 1:25,000 at A1
Scale 1:50,000 at A3

Interference Reference	Scheme Element Chainage (m) (DS-US)	Channel Chainage (m)	General Description of New Works
□WW_E09	320 to 493	C01_6329 to C01_6414	Proposed flood defence embankment to flood defence level of 6.75mOD, typically 1.60m above existing ground levels. Crest width to be 4m with 1 in 3 side slopes. Embankment is at an offset from the road to preserve the existing tree line.
□WW_E09	493 to 876	C01_6414 to C01_6766	Proposed flood defence embankment to flood defence level of 6.90mOD, typically 1.80m above existing ground level. Crest width to be 4m with 1 in 3 side slopes. Embankment is at an offset from the road to preserve the existing tree line.
□WW_R10	0 to 72	C01_6540 to C01_6609	Proposed pedestrian access ramp to provide access to the proposed walkway. Ramp to have a maximum gradient of 1 in 20 with landings provided as required.
□WW_G06	□	C01_6570	Existing access to be extinguished.

Drg. No. LL_211 Proposed Flood Defences □Plan Layout (Sheet 11 of 30)

ARUP

One Arup & Partners Ireland Ltd.,
One Albert Quay,
Cork, Ireland.
Tel: +353 (0)21 4277670
Fax: +353 (0)21 4272345

JBA consulting

24 Grove Island,
Cobhally,
Co Limerick,
Ireland.
Tel: +353 (0) 61 345463
Fax: +353 (0) 61 280146

Cork City Council

City Hall, Angelsea Street,
Cork, Ireland.
Tel: +353 (0) 21 4966222
Fax: +353 (0) 21 4314238

Cork County Council

County Hall, Carrigrohane Road,
Cork, Ireland.
Tel: +00 353 (0) 21 4276891
Fax: +00 353 (0) 21 4276321

OPW

51 St. Stephen's Green,
Dublin 2,
Ireland.
Tel: +353 (0) 1 647 6000
Fax: +353 (0) 1 661 0747