


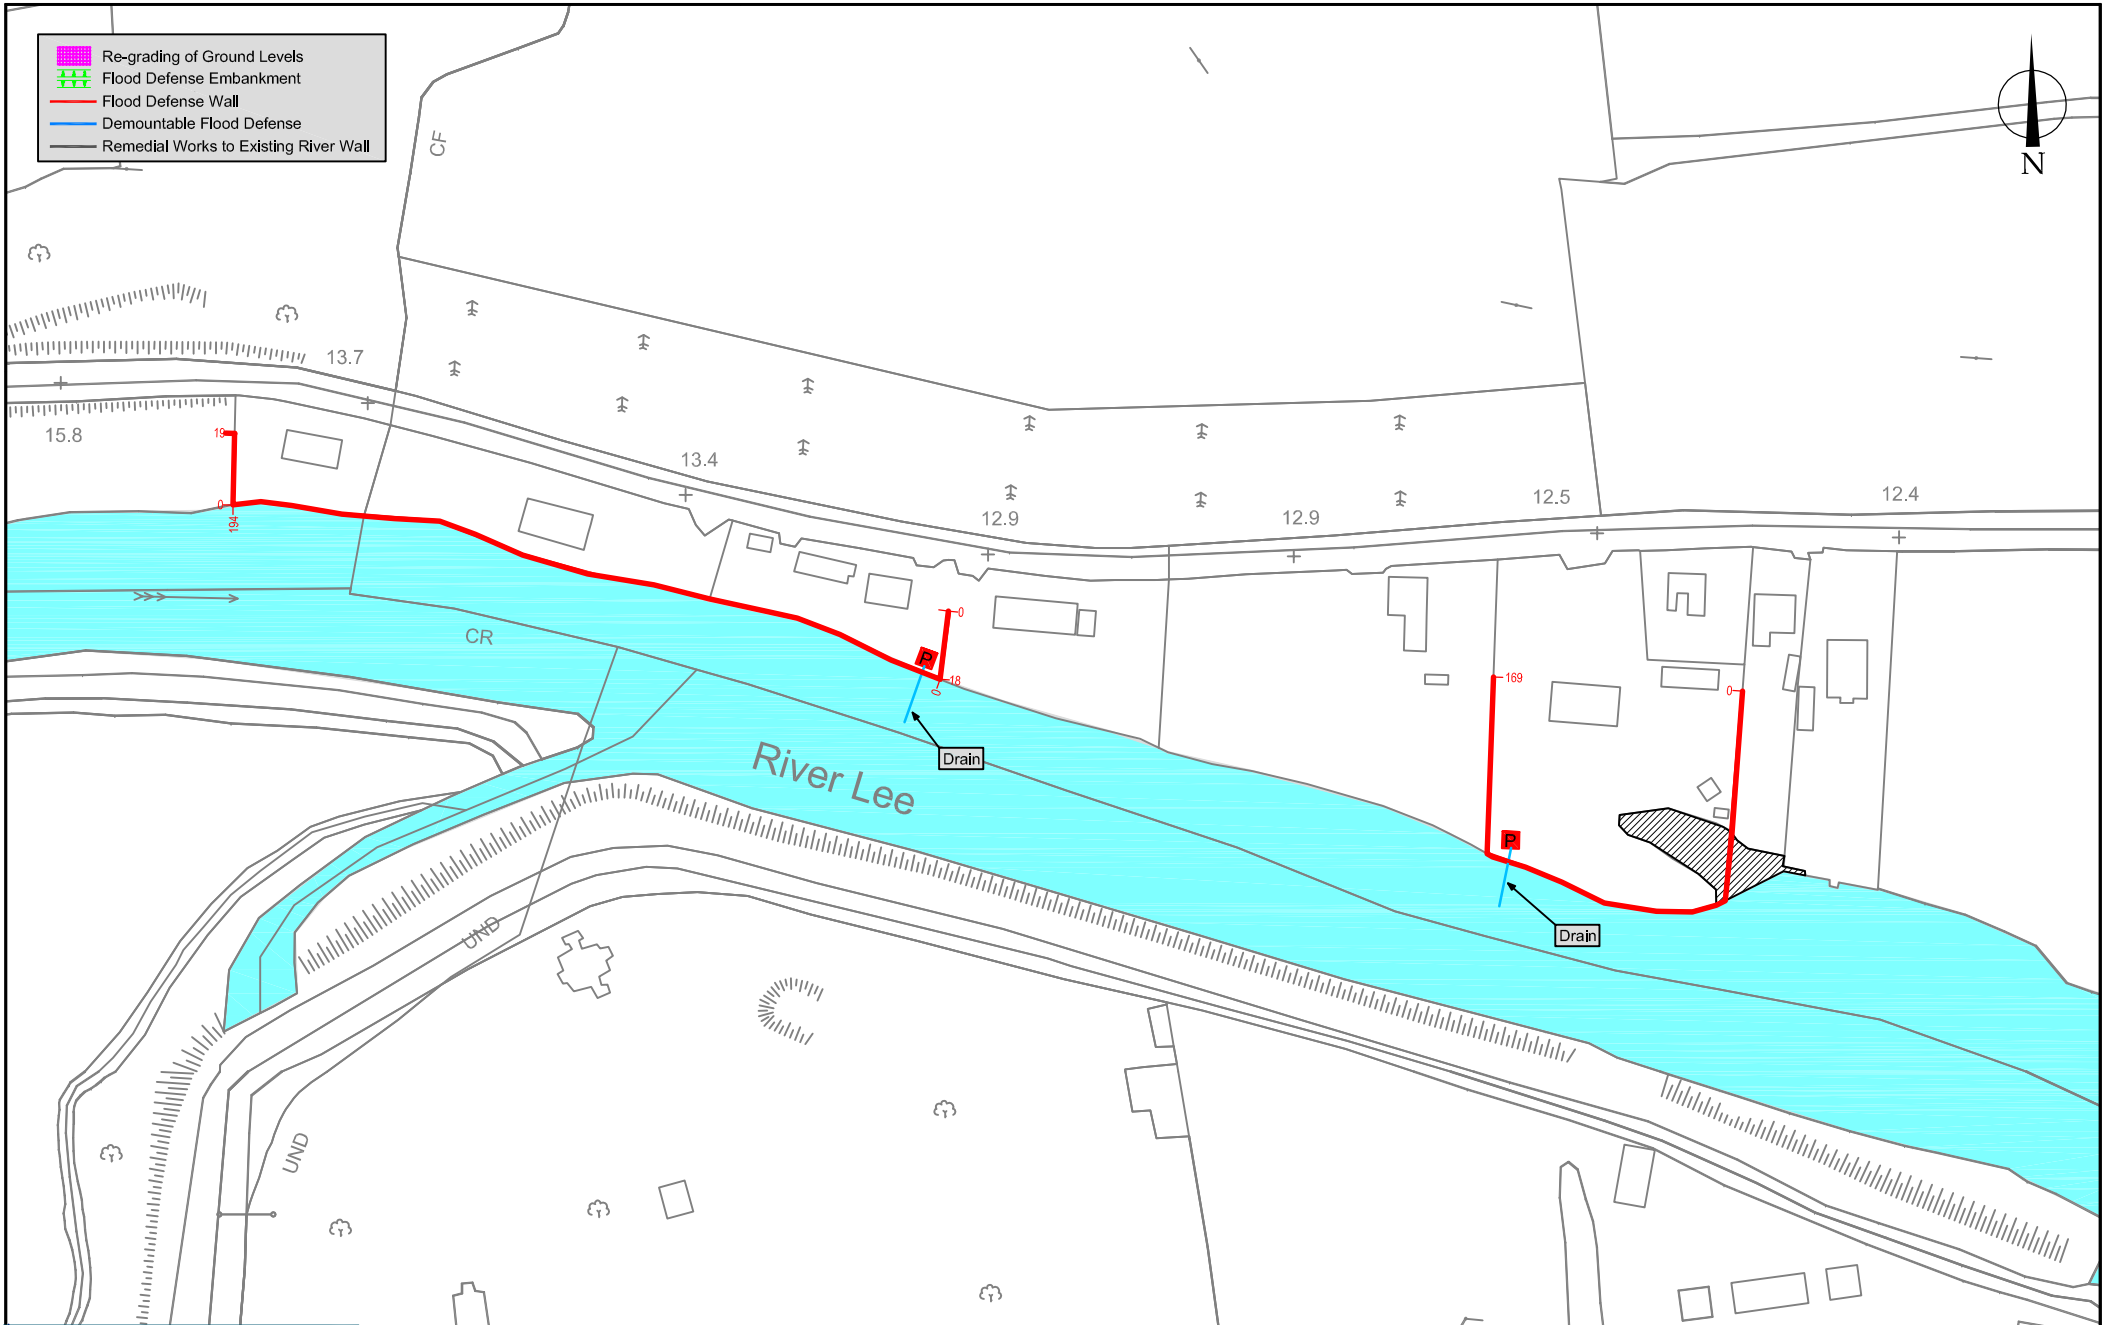

	Notes Source: adapted from ARUP Project Drawings Map extent shown: Chainage C01_12900 (upstream) to Chainage C01_12450 (downstream).	A4	Job/Exc No. 16D0053	Compiled by R.Bangerter	CAD reference LowerLeeFRS	Client Ryan Hanley Consulting Engineers	Title Figure 3- Extract from Project Drawing showing location & extent of proposed Flood Defense Works along the upstream Impact Area, River Lee, Ballincollig.
			Date 20.11.16	Scale 1:2000	Drawing No. Figure 3	Project UAIA, Lower Lee (Cork City) Drainage Scheme	