


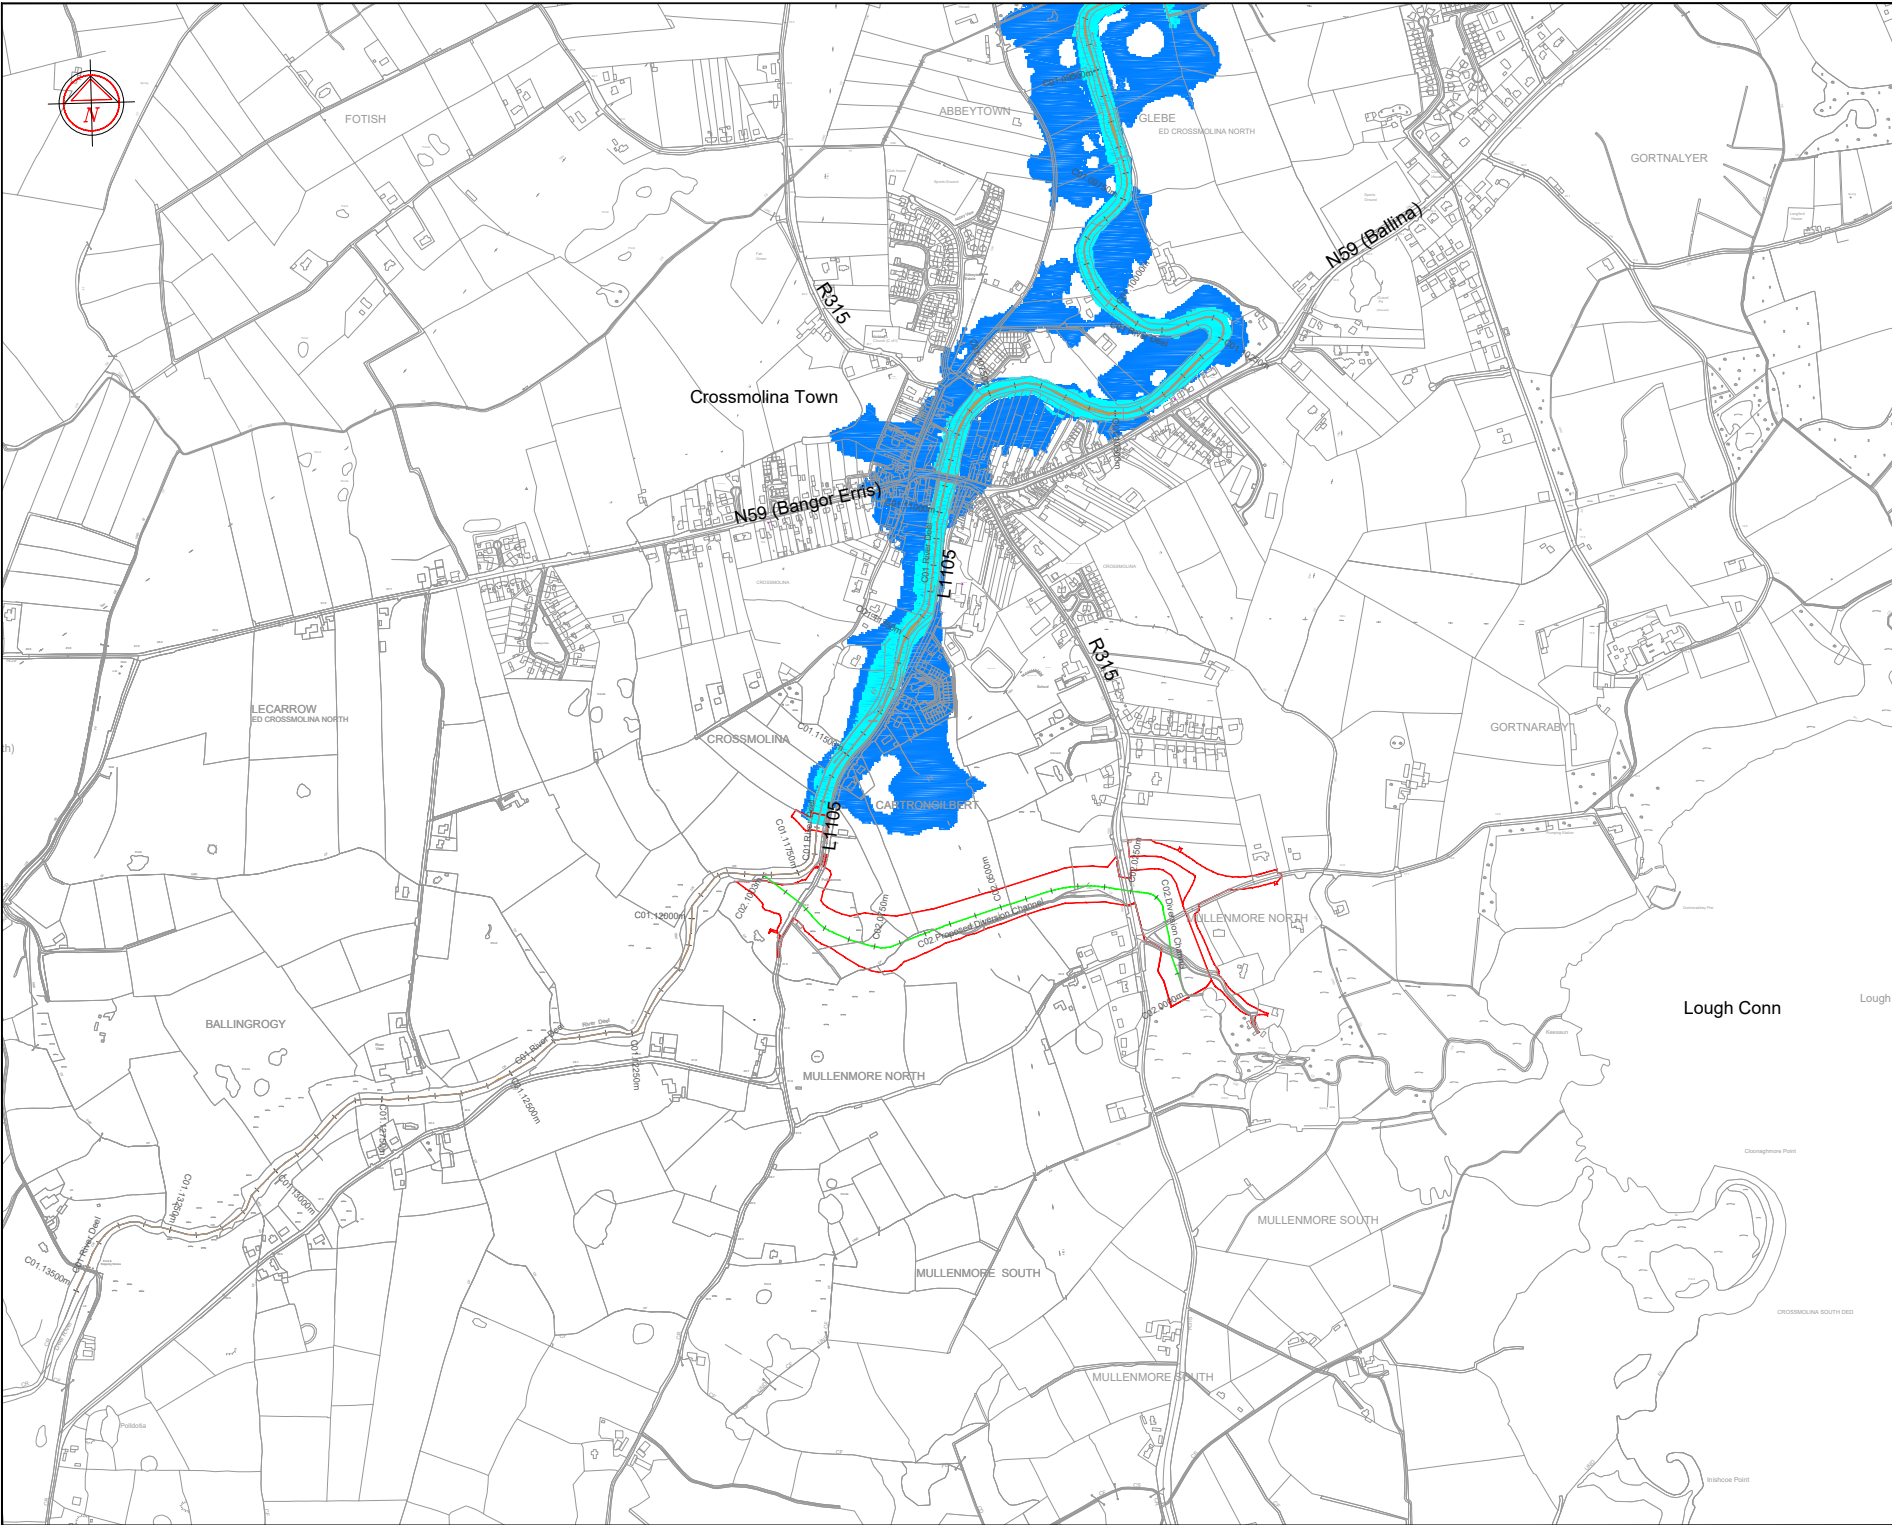

LEGEND

River Deel (Main Channel) (C01)

Diversion Channel (C02)

Channel Reference (C00) & Chainage (500m)

Permanent Works Extents

1% AEP Benefiting Lands (100 year return river flood)

1% AEP Post-Scheme 100 year return river flood

C00.0500m



Scale 1:100,000

Ordnance Survey Ireland Licence No. EN 0002718 © Ordnance Survey Ireland / Government of Ireland.				
DATE	DRN	DESCRIPTION	CHK	APD
REVISIONS				

Copyright Ryan Hanley
This drawing must not be reproduced in any form without the prior written consent of Ryan Hanley consulting engineers

DRAWING STATUS			
☐ PRELIMINARY	☐ CONTRACT	☐ TENDER	☐ CONSTRUCTION
☐ FOR EXHIBITION	☒ FOR CONFIRMATION	☐ AS CONSTRUCTED	☐ DRAFT

RYAN HANLEY

CONSULTING ENGINEERS

1 Galway Business Park, Upr Newcastle Rd
Dangan, Galway

Tel: 091 6871116 Fax: 091 6871110
Email: r.h@ryanhaley.ie
Web: www.ryanhaley.ie

DUBLIN OFFICE: 179 Ivy Exchange, Granby Place, Parnell Square West, Dublin 1

CLIENT

THE OFFICE OF PUBLIC WORKS


PROJECT

RIVER DEEL (CROSSMOLINA)
- DRAINAGE SCHEME

TITLE

BENEFITING LANDS
(Sheet 1 of 2)


SCALE @ A1	DATE	DRAWN	CHECKED	APPROVED
1/5,000	September 2020	RS	JR	MJ
JOB No.	CAD FILE PATH	DRAWING No.	REV.	
2267	06\Scheme	BL_01		

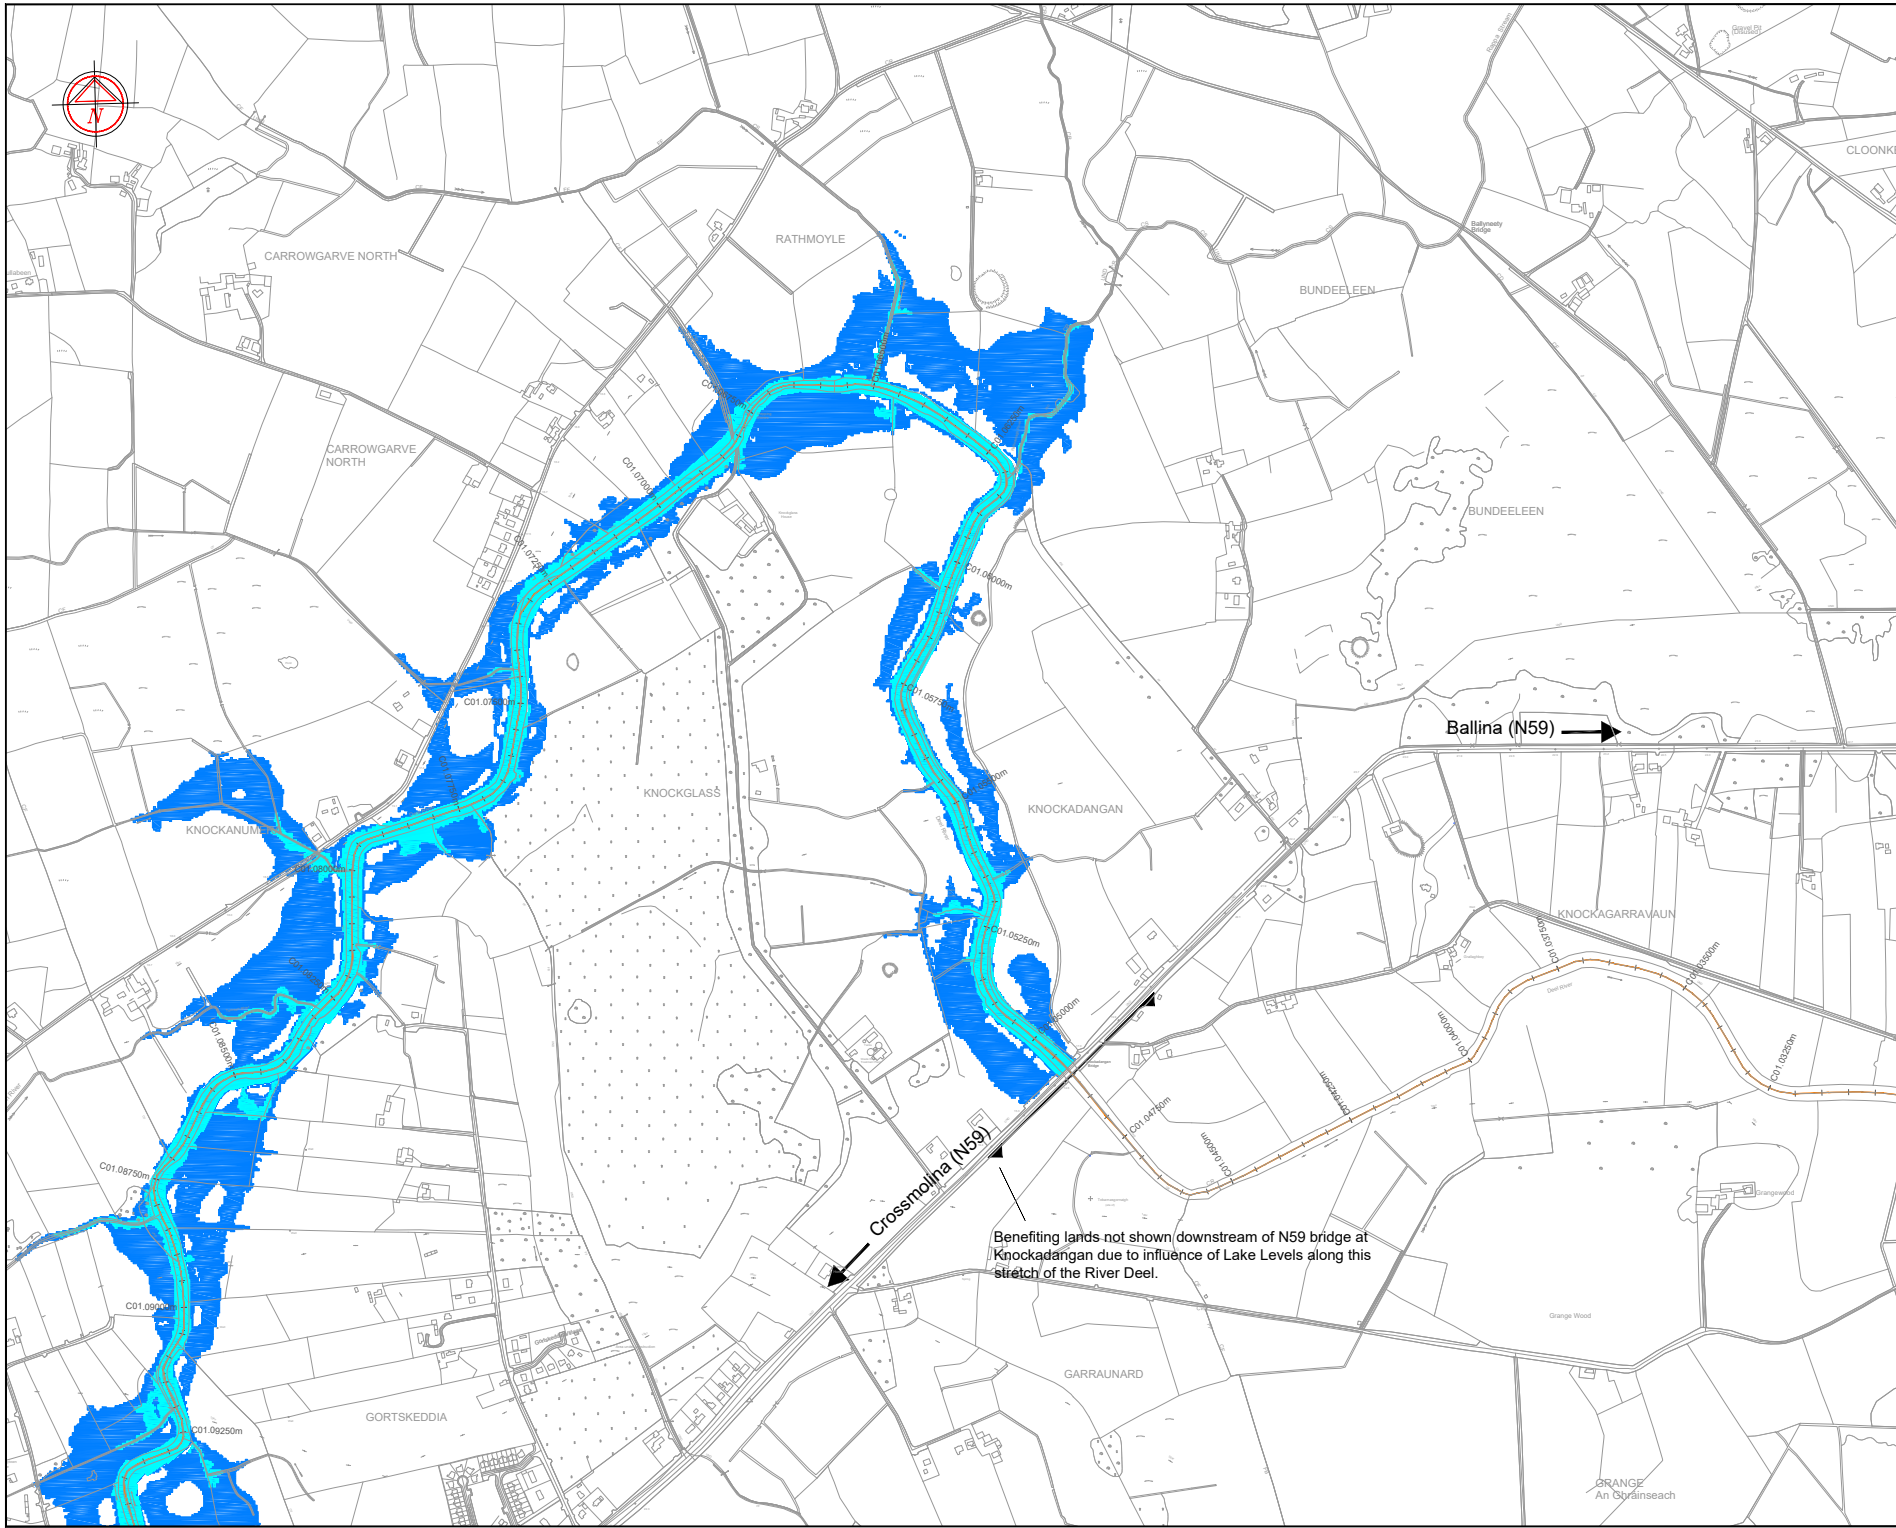

LEGEND

- River Deel (Main Channel) (C01) —
- Diversion Channel (C02) —
- Channel Reference (C00) & Chainage (500m) — C00.0500m
- 1% AEP Benefiting Lands (100 year return river flood) ■
- 1% AEP Post-Scheme 100 year return river flood ■

Keyplan

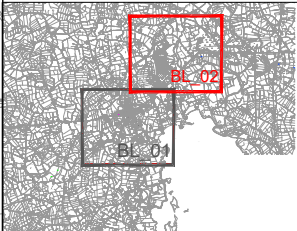

Scale 1:100,000

Ordnance Survey Ireland Licence No. EN 0002718
© Ordnance Survey Ireland / Government of Ireland.

DATE	DRN	DESCRIPTION	CHK	APD
REVISIONS				

Copyright Ryan Hanley
This drawing must not be reproduced in any form without the prior written consent of Ryan Hanley consulting engineers

DRAWING STATUS				
☐ PRELIMINARY	☐ CONTRACT	☐ TENDER	☐ CONSTRUCTION	
☐ FOR EXHIBITION	☒ FOR CONFIRMATION	☐ AS CONSTRUCTED	☐ DRAFT	

RYAN HANLEY

CONSULTING ENGINEERS

1 Galway Business Park, Upr Newcastle Rd
Dangan, Galway

Tel: 091 5871116 Fax: 091 5871110

Email: r.h@ryanhaley.ie

Web: www.ryanhaley.ie

DUBLIN OFFICE: 173 Ivy Exchange, Granby Place, Parnell Square West, Dublin 1

CLIENT
THE OFFICE OF PUBLIC WORKS

PROJECT
**RIVER DEEL (CROSSMOLINA)
- DRAINAGE SCHEME**

TITLE
**BENEFITING LANDS
(Sheet 2 of 2)**

SCALE @ A1	DATE	DRAWN	CHECKED	APPROVED
1/5,000	September 2020	RS	JR	MJ
JOB No.	CAD FILE PATH	DRAWING No.	REV.	
2267	06\Scheme	BL_02		