




Section C01_01
Scale 1:100

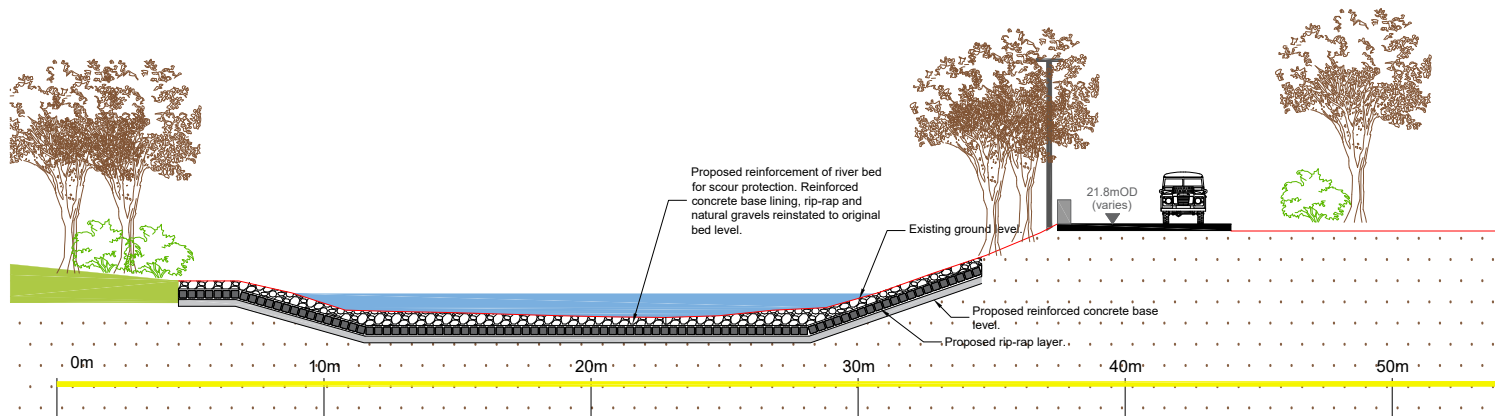


Section C01_02
Scale 1:100

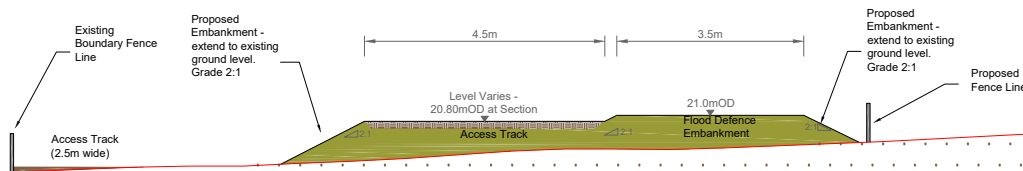

Section C01_03
Scale 1:50

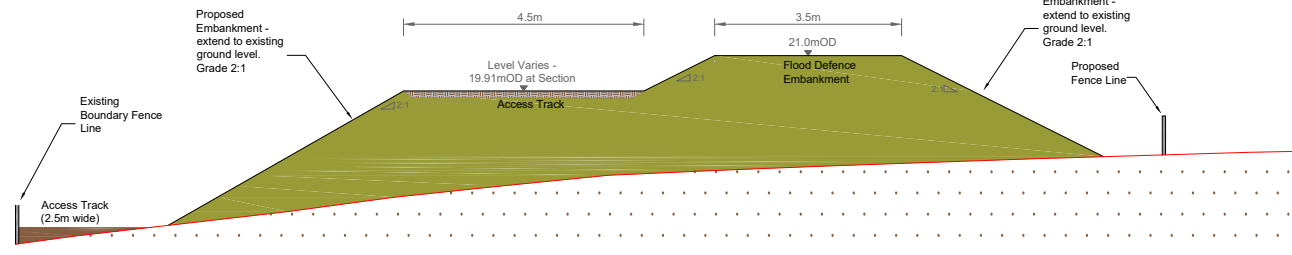

Section C01_04
Scale 1:50

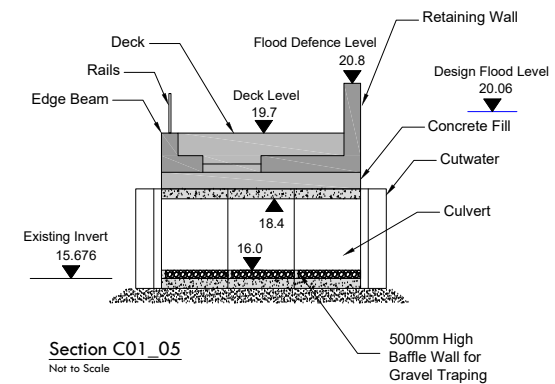

NOTES

1. Levels are to Malin Ordinance Datum and dimensions are in meters unless otherwise stated.
2. Do not scale from drawing. Dimensions/ scheme elements are subject to change following detailed design.
3. Drawings to be read in conjunction with other Confirmation Drawings and Schedules.
4. Section Locations are displayed on Drawing L_04

Ordnance Survey Ireland Licence No. EN 0002718
© Ordnance Survey Ireland / Government of Ireland.

REV	DATE	DRN	DESCRIPTION	CHK	APP
REVISIONS					

Copyright Ryan Hanley
This drawing must not be reproduced in any form without the prior written consent of Ryan Hanley consulting engineers

<input type="checkbox"/> PRELIMINARY	<input type="checkbox"/> CONTRACT	<input type="checkbox"/> TENDER	<input type="checkbox"/> CONSTRUCTION
<input type="checkbox"/> EXHIBITION	<input checked="" type="checkbox"/> CONFIRMATION	<input type="checkbox"/> AS CONSTRUCTED	<input type="checkbox"/> DRAFT

RYAN HANLEY
CONSULTING ENGINEERS
1 Galway Business Park, Upper Newcastle Road
Dangan, Galway
Tel: (091) 5871116 Fax: (091) 5871110
Email: rhc@ryanhanelly.ie Web: www.ryanhanelly.ie
DUBLIN OFFICE: 170 Ivy Exchange, Granby Place, Parnell Square West, Dublin 1

CLIENT
THE OFFICE OF PUBLIC WORKS

PROJECT
**RIVER DEEL (CROSSMOLINA)
DRAINAGE SCHEME**

TITLE
**SECTION DRAWING
(Sheet 4 of 5)**

SCALE @ A1 See Plate	DATE September 2020	DRAWN RS	CHECKED JR	APPROVED MJ
JOB No. 2267	CAD FILE PATH 06/SCHEME	DRAWING No. S_04	REV.	