




Scale 1:1,000

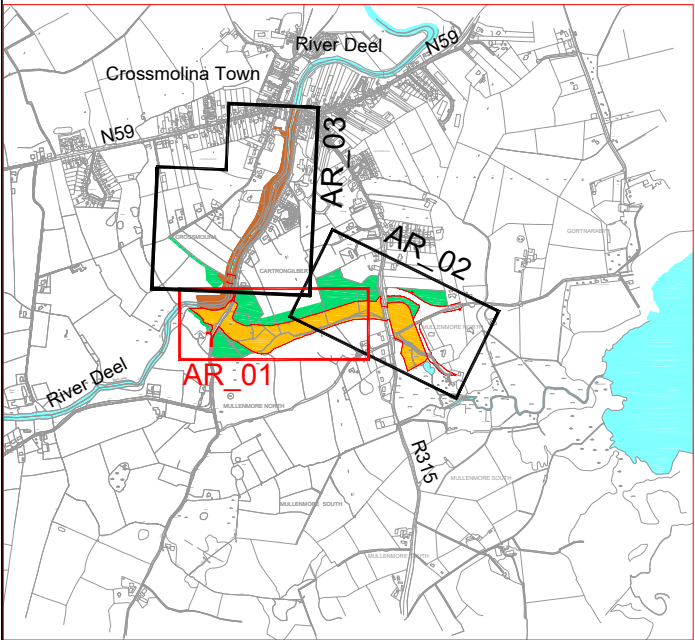

Scale 1:10,000

NOTES

- Do not scale from drawing. Dimensions/ scheme elements are subject to change following detailed design.
- Drawings to be read in conjunction with other Confirmation Drawings and Schedules.

LEGEND

Channel Reference (C00) & Chainage (50m)

C00.0050m

Permanent Works



Temporary Construction Works



M01 - Temporary Working Area (Operational Phase)



M02 - Temporary Working Area (Operation Phase)



Ordnance Survey Ireland Licence No. EN 0002718
© Ordnance Survey Ireland / Government of Ireland

DATE	DRN	DESCRIPTION	CHK	APD
REVISIONS				

Copyright Ryan Hanley
This drawing must not be reproduced in any form without the prior written consent of Ryan Hanley consulting engineers

DRAWING STATUS
☐ PRELIMINARY ☐ CONTRACT ☐ TENDER ☐ CONSTRUCTION
☐ FOR EXHIBITION ☒ FOR CONFIRMATION ☐ AS CONSTRUCTED ☐ DRAFT

RYAN HANLEY

CONSULTING ENGINEERS

1 Galway Business Park, Upper Newcastle Road
Dangan, Galway

Tel: (091) 5681116 Fax: (091) 5681110

Email: r.h@ryanhaley.ie

Web: www.ryanhaley.ie

DUBLIN OFFICE: 170 Ivy Exchange, Granby Place, Parnell Square West, Dublin 1

CLIENT
THE OFFICE OF PUBLIC WORKS


PROJECT
**DEEL RIVER (CROSSMOLINA)
DRAINAGE SCHEME**

TITLE
**ACCESS ROUTES DRAWING
(Sheet 1 of 3)**

SCALE @ A1	DATE	DRAWN	CHECKED	APPROVED
See Plate	September 2020	RS	JR	MJ
JOB No.	CAD FILE PATH	DRAWING No.	REV.	
2267	06/Scheme	AR_01		



Scale 1:1,000

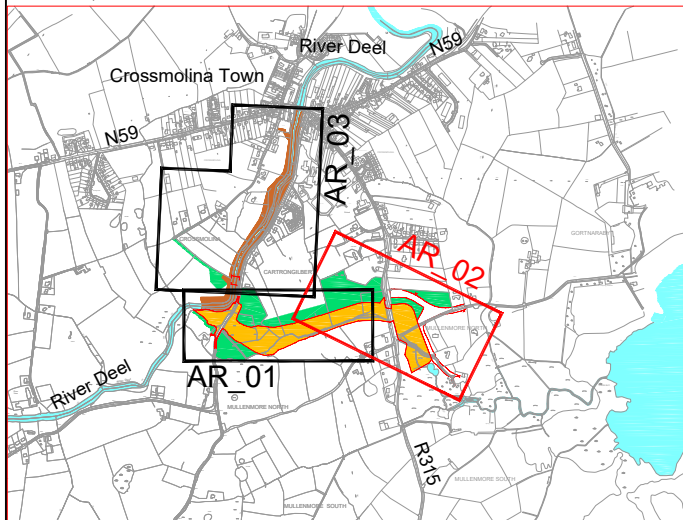

Scale 1:10,000

NOTES

1. Do not scale from drawing. Dimensions/ scheme elements are subject to change following detailed design.
2. Drawings to be read in conjunction with other Confirmation Drawings and Schedules.

LEGEND

Channel Reference (C00) & Chainage (50m)

C00.0050m

Permanent Works



Temporary Construction Works



M02 - Temporary Working Area (Operation Phase)



Ordnance Survey Ireland Licence No. EN 0002718
© Ordnance Survey Ireland / Government of Ireland

DATE	DRN	DESCRIPTION	CHK	APD

REVISIONS				
DRAWING STATUS				
<input type="checkbox"/> PRELIMINARY	<input type="checkbox"/> CONTRACT	<input type="checkbox"/> TENDER	<input type="checkbox"/> CONSTRUCTION	
<input type="checkbox"/> FOR EXHIBITION	<input checked="" type="checkbox"/> FOR CONFIRMATION	<input type="checkbox"/> AS CONSTRUCTED	<input type="checkbox"/> DRAFT	

Copyright Ryan Hanley
This drawing must not be reproduced in any form without the prior written consent of Ryan Hanley consulting engineers



RYAN HANLEY
CONSULTING ENGINEERS
1 Galway Business Park, Upper Newcastle Road
Dangan, Galway
Tel: (091) 5681116 Fax: (091) 5681110
Email: r.h@ryanhaley.ie
Web: www.ryanhaley.ie
DUBLIN OFFICE: 170 Ivy Exchange, Granby Place, Parnell Square West, Dublin 1

CLIENT
THE OFFICE OF PUBLIC WORKS

PROJECT
**DEEL RIVER (CROSSMOLINA)
DRAINAGE SCHEME**

TITLE
**ACCESS ROUTES DRAWING
(Sheet 2 of 3)**

SCALE @ A1	DATE	DRAWN	CHECKED	APPROVED
See Plate	September 2020	RS	JR	MJ
JOB No.	CAD FILE PATH	DRAWING No.	REV.	
2267	06/Scheme	AR_02		

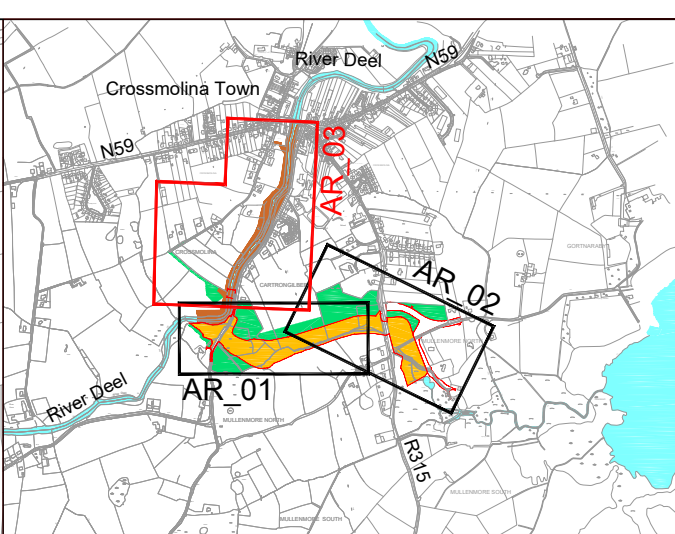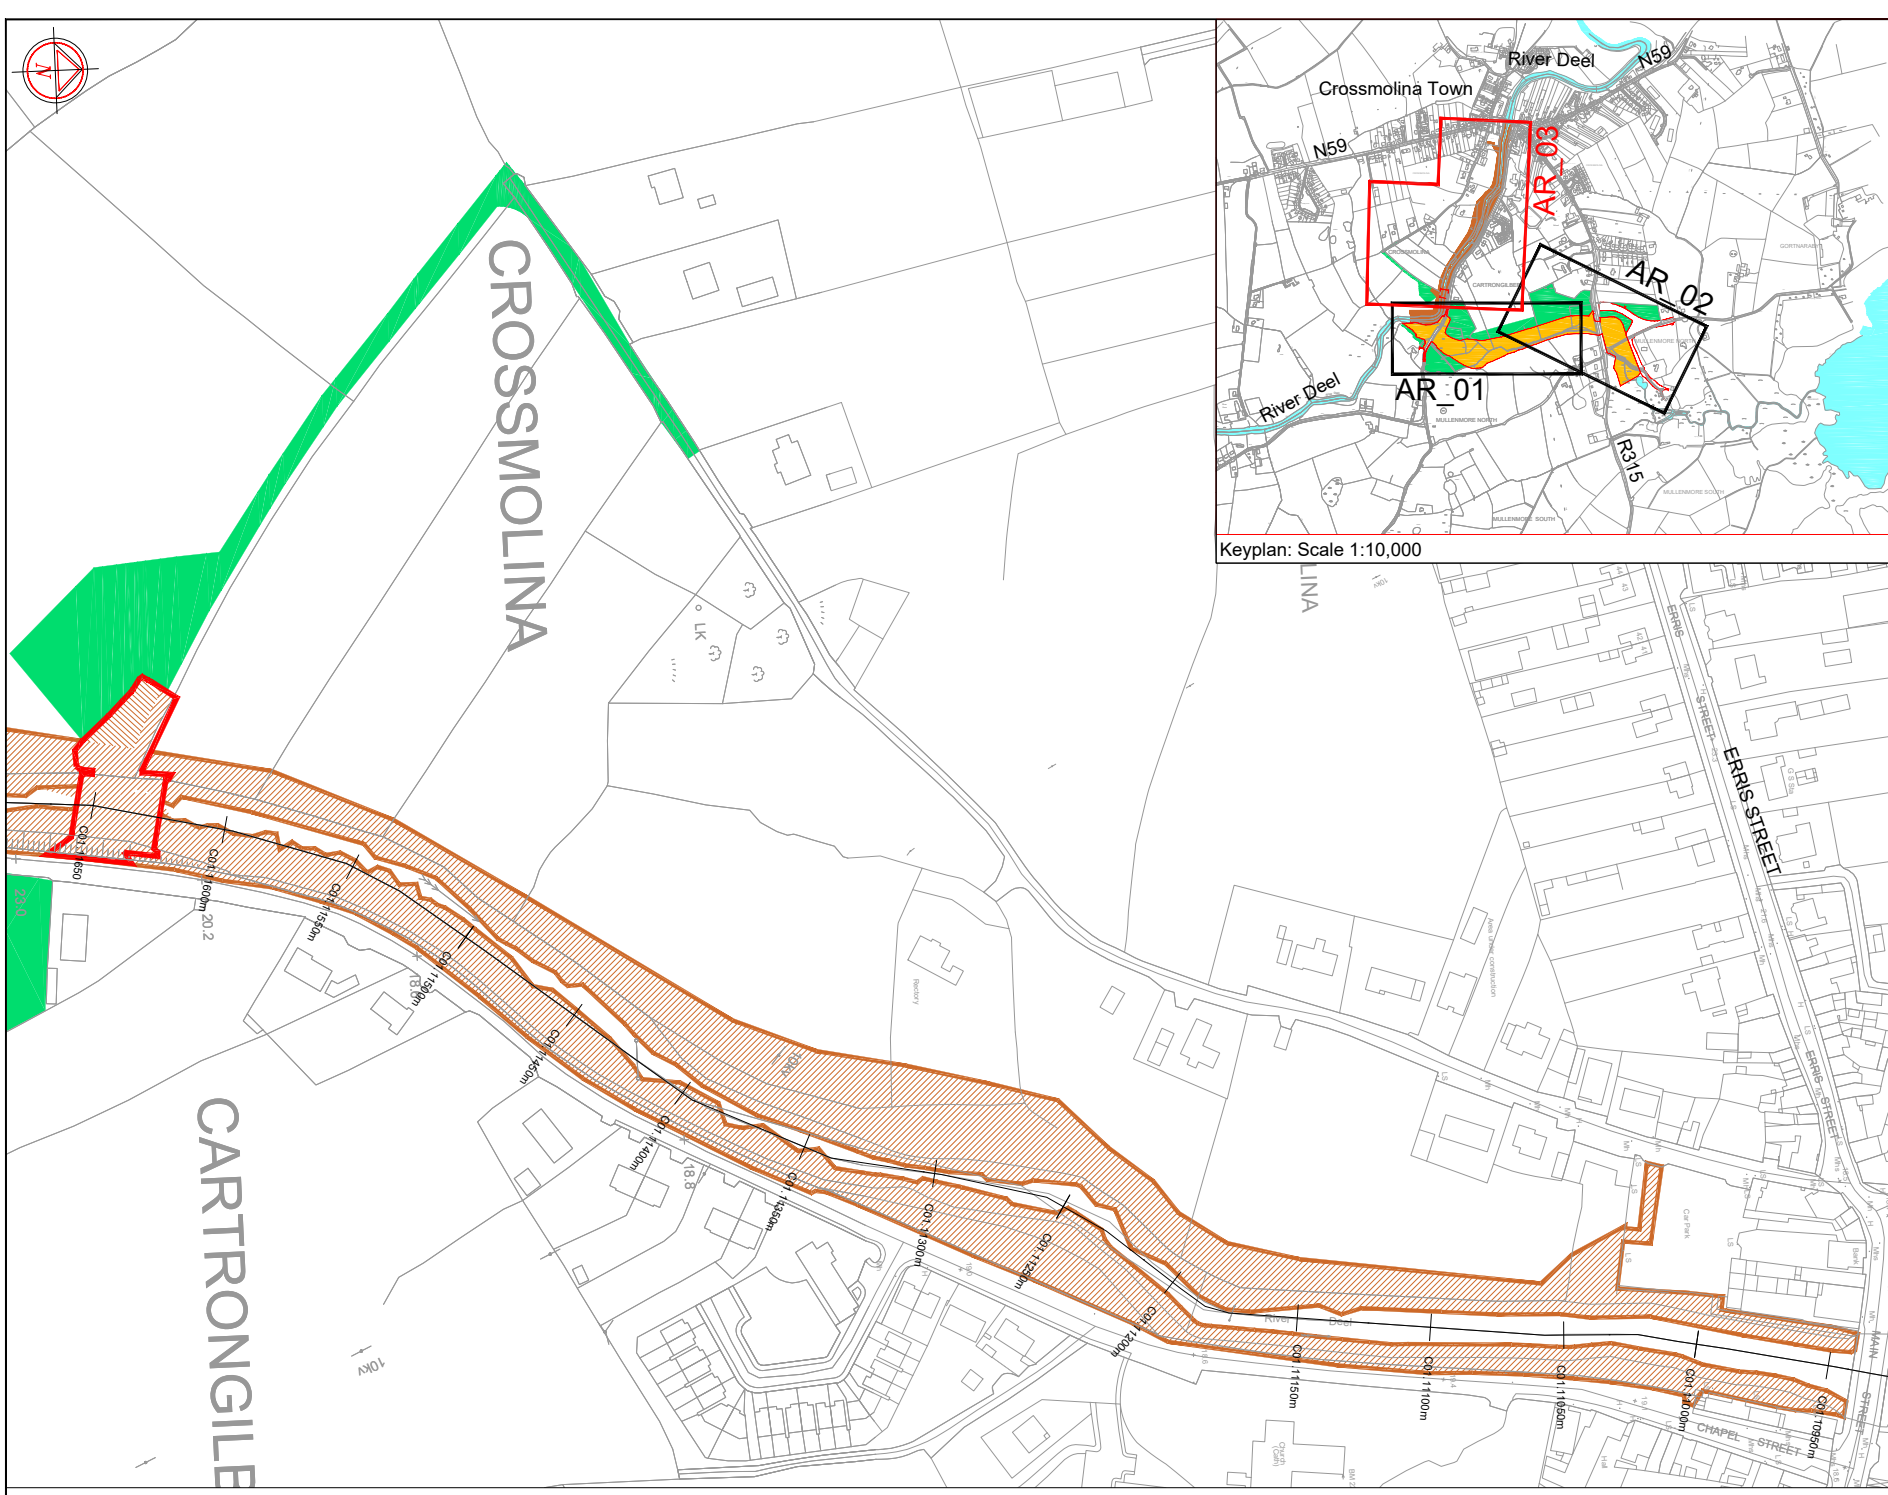

NOTES

- Do not scale from drawing. Dimensions/ scheme elements are subject to change following detailed design.
- Drawings to be read in conjunction with other Confirmation Drawings and Schedules.

LEGEND

Channel Reference (C00) & Chainage (50m)	C00.0050m
Permanent Works	
Temporary Construction Works	
M01 - Temporary Working Area (Operational Phase)	
M02 - Temporary Working Area (Operation Phase)	

Ordnance Survey Ireland Licence No. EN 0002718
© Ordnance Survey Ireland / Government of Ireland

DATE	DRN	DESCRIPTION	CHK	APD
REVISIONS				

Copyright Ryan Hanley
This drawing must not be reproduced in any form without the prior written consent of Ryan Hanley consulting engineers

DRAWING STATUS			
<input type="checkbox"/> PRELIMINARY	<input type="checkbox"/> CONTRACT	<input type="checkbox"/> TENDER	<input type="checkbox"/> CONSTRUCTION
<input type="checkbox"/> FOR EXHIBITION	<input checked="" type="checkbox"/> FOR CONFIRMATION	<input type="checkbox"/> AS CONSTRUCTED	<input type="checkbox"/> DRAFT

RYAN HANLEY
CONSULTING ENGINEERS

1 Galway Business Park, Upper Newcastle Road
Dangan, Galway

Tel: (091) 6871116 Fax: (091) 6871110
Email: r.h@ryanh Hanley.ie
Web: www.ryanh Hanley.ie

DUBLIN OFFICE: 170 Ivy Exchange, Granby Place, Parnell Square West, Dublin 1

CLIENT	
THE OFFICE OF PUBLIC WORKS	

PROJECT	
DEEL RIVER (CROSSMOLINA) DRAINAGE SCHEME	

TITLE	
ACCESS ROUTES DRAWING (Sheet 3 of 3)	

SCALE @ A1	DATE	DRAWN	CHECKED	APPROVED
See Plate	September 2020	RS	JR	MJ

JOB No.	CAD FILE PATH	DRAWING No.	REV.
2267	06/Scheme	AR_03	

Scale 1:1,000