




**Section CIE 14**  
(Michael Collins bridge Drg. No. LL\_223)  
Scale 1:100 □ A1, 1:200 □ A3

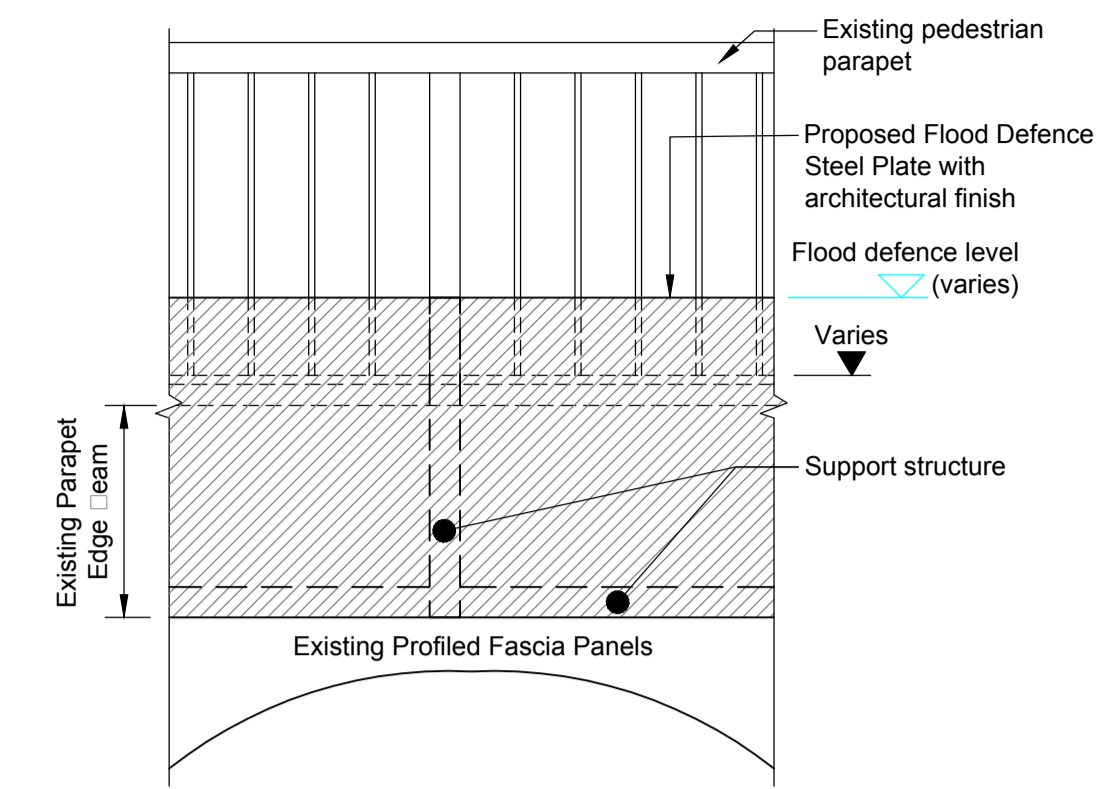


**Elevation CIE E**  
Scale 1:25 □ A1, 1:50 □ A3

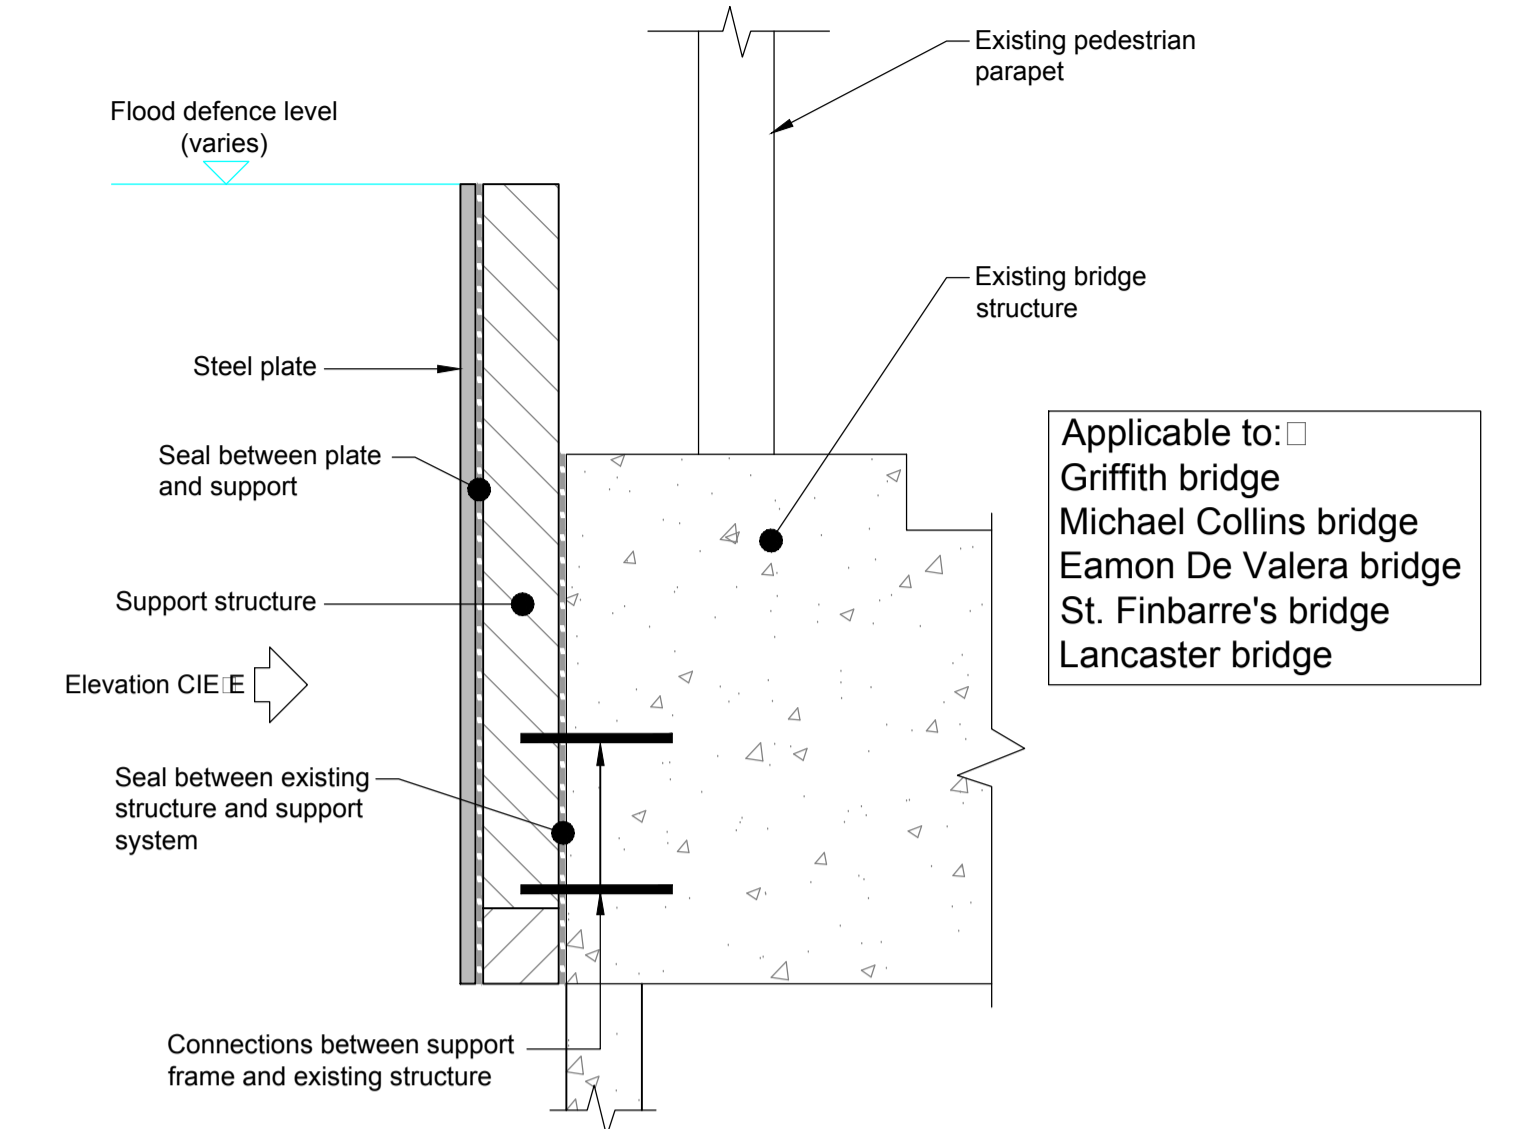


**Detail CIE E**  
Scale 1:10 □ A1, 1:20 □ A3

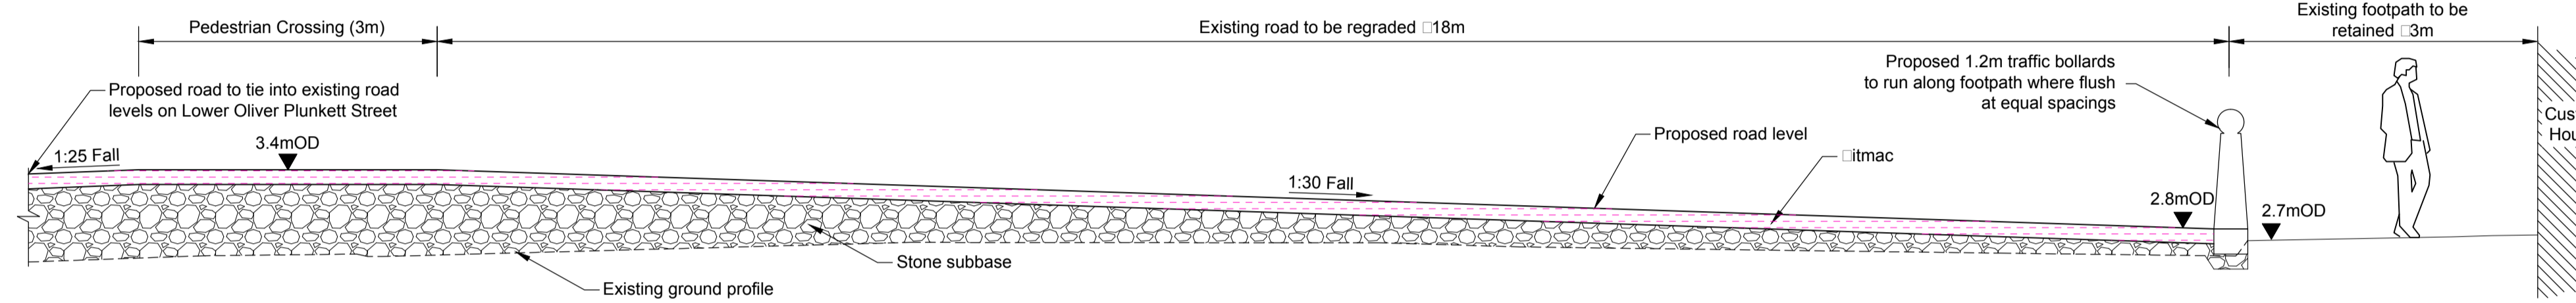

**Section CIE 15**  
(Custom House Quay Drg. No. LL\_223)  
Scale 1:50 □ A1, 1:100 □ A3

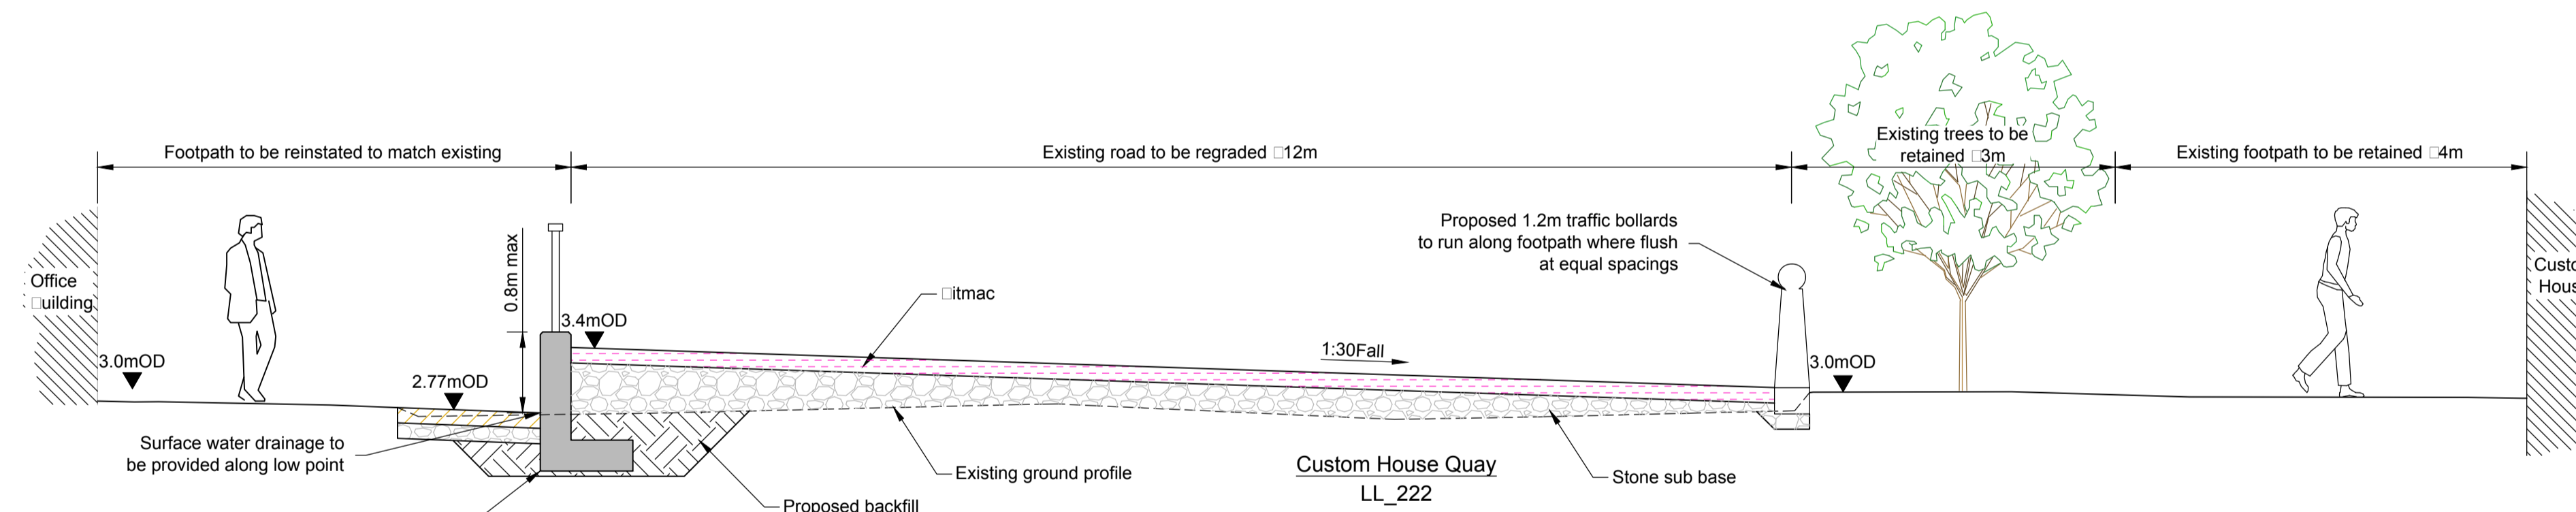

**Section CIE 16**  
(Custom House Quay Drg. No. LL\_223)  
Scale 1:50 □ A1, 1:100 □ A3

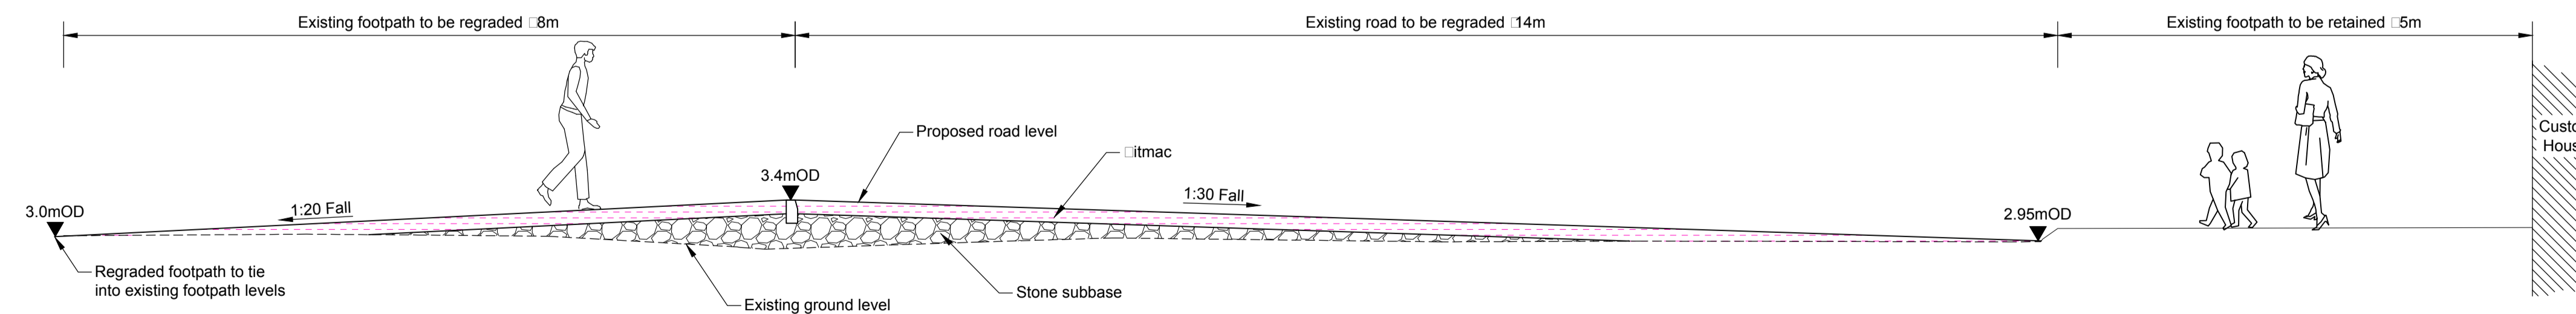

**Section CIE 17**  
(Custom House Quay Drg. No. LL\_223)  
Scale 1:50 □ A1, 1:100 □ A3

**Notes:**

1. Do not scale from drawing.
2. Proposed works geometry and extents are subject to detailed design.
3. This drawing should be read in conjunction with all other Lower Lee (Cork City) Drainage Scheme Exhibition Drawings and Schedules.



One Arup & Partners Ireland Ltd.,  
One Albert Quay,  
Cork, Ireland.  
Tel: +353 (0)21 4277670  
Fax: +353 (0)21 4272345



24 Grove Island,  
Corbally,  
Co. Limerick,  
Ireland.  
Tel: +353 (0) 61 345463  
Fax: +353 (0) 61 280146



Cork City Council,  
City Hall, Anglesea Street,  
Cork, Ireland.  
Tel: +353 (0) 21 4966222  
Fax: +353 (0) 21 4314238



Cork County Council Headquarters,  
County Hall, Carrigrohane Road,  
Cork, Ireland.  
Tel: +00 353 (0) 21 4276891  
Fax: +00 353 (0) 21 4276321



51 St. Stephen's Green,  
Dublin 2,  
Ireland.  
Tel: +353 (0) 1 647 6000  
Fax: +353 (0) 1 661 0747