

Location Plan


Scale 1:1,000 at A1
Scale 1:2,000 at A3

Interference Reference	Scheme Element Chainage (m) (DS-US)	Channel Chainage (m)	General Description of New Works
□WW_E02	0 to 728	C01_14753 to C01_15250	Proposed flood defence embankment to flood defence level of 15.25mOD, typically 2.0m above existing ground levels. Crest width to be 4m with 1 in 3 side slopes. Proposed flood defence embankment to tie into existing high ground at the western end and Inishcarra Road at the eastern end. Embankment is offset from the road to preserve the existing tree line. All drainage outfalls to be fitted with non return valves.
□WW_G02	□	C01_14998	Existing access to be extinguished.
□WW_P02	□	C01_15000	Proposed surface water pumping station and rising main to operate during a flood event. All outlets to be fitted with non return valves.
□WW_G01	□	C01_15175	Existing access to be extinguished.

Notes:

1. Do not scale from drawing.
2. Proposed works geometry and extents are subject to detailed design.
3. This drawing should be read in conjunction with all other Lower Lee (Cork City) Drainage Scheme Exhibition Drawings and Schedules.

Ordnance Survey Ireland Licence No. EN 0002816
© Ordnance Survey Ireland / Government of Ireland

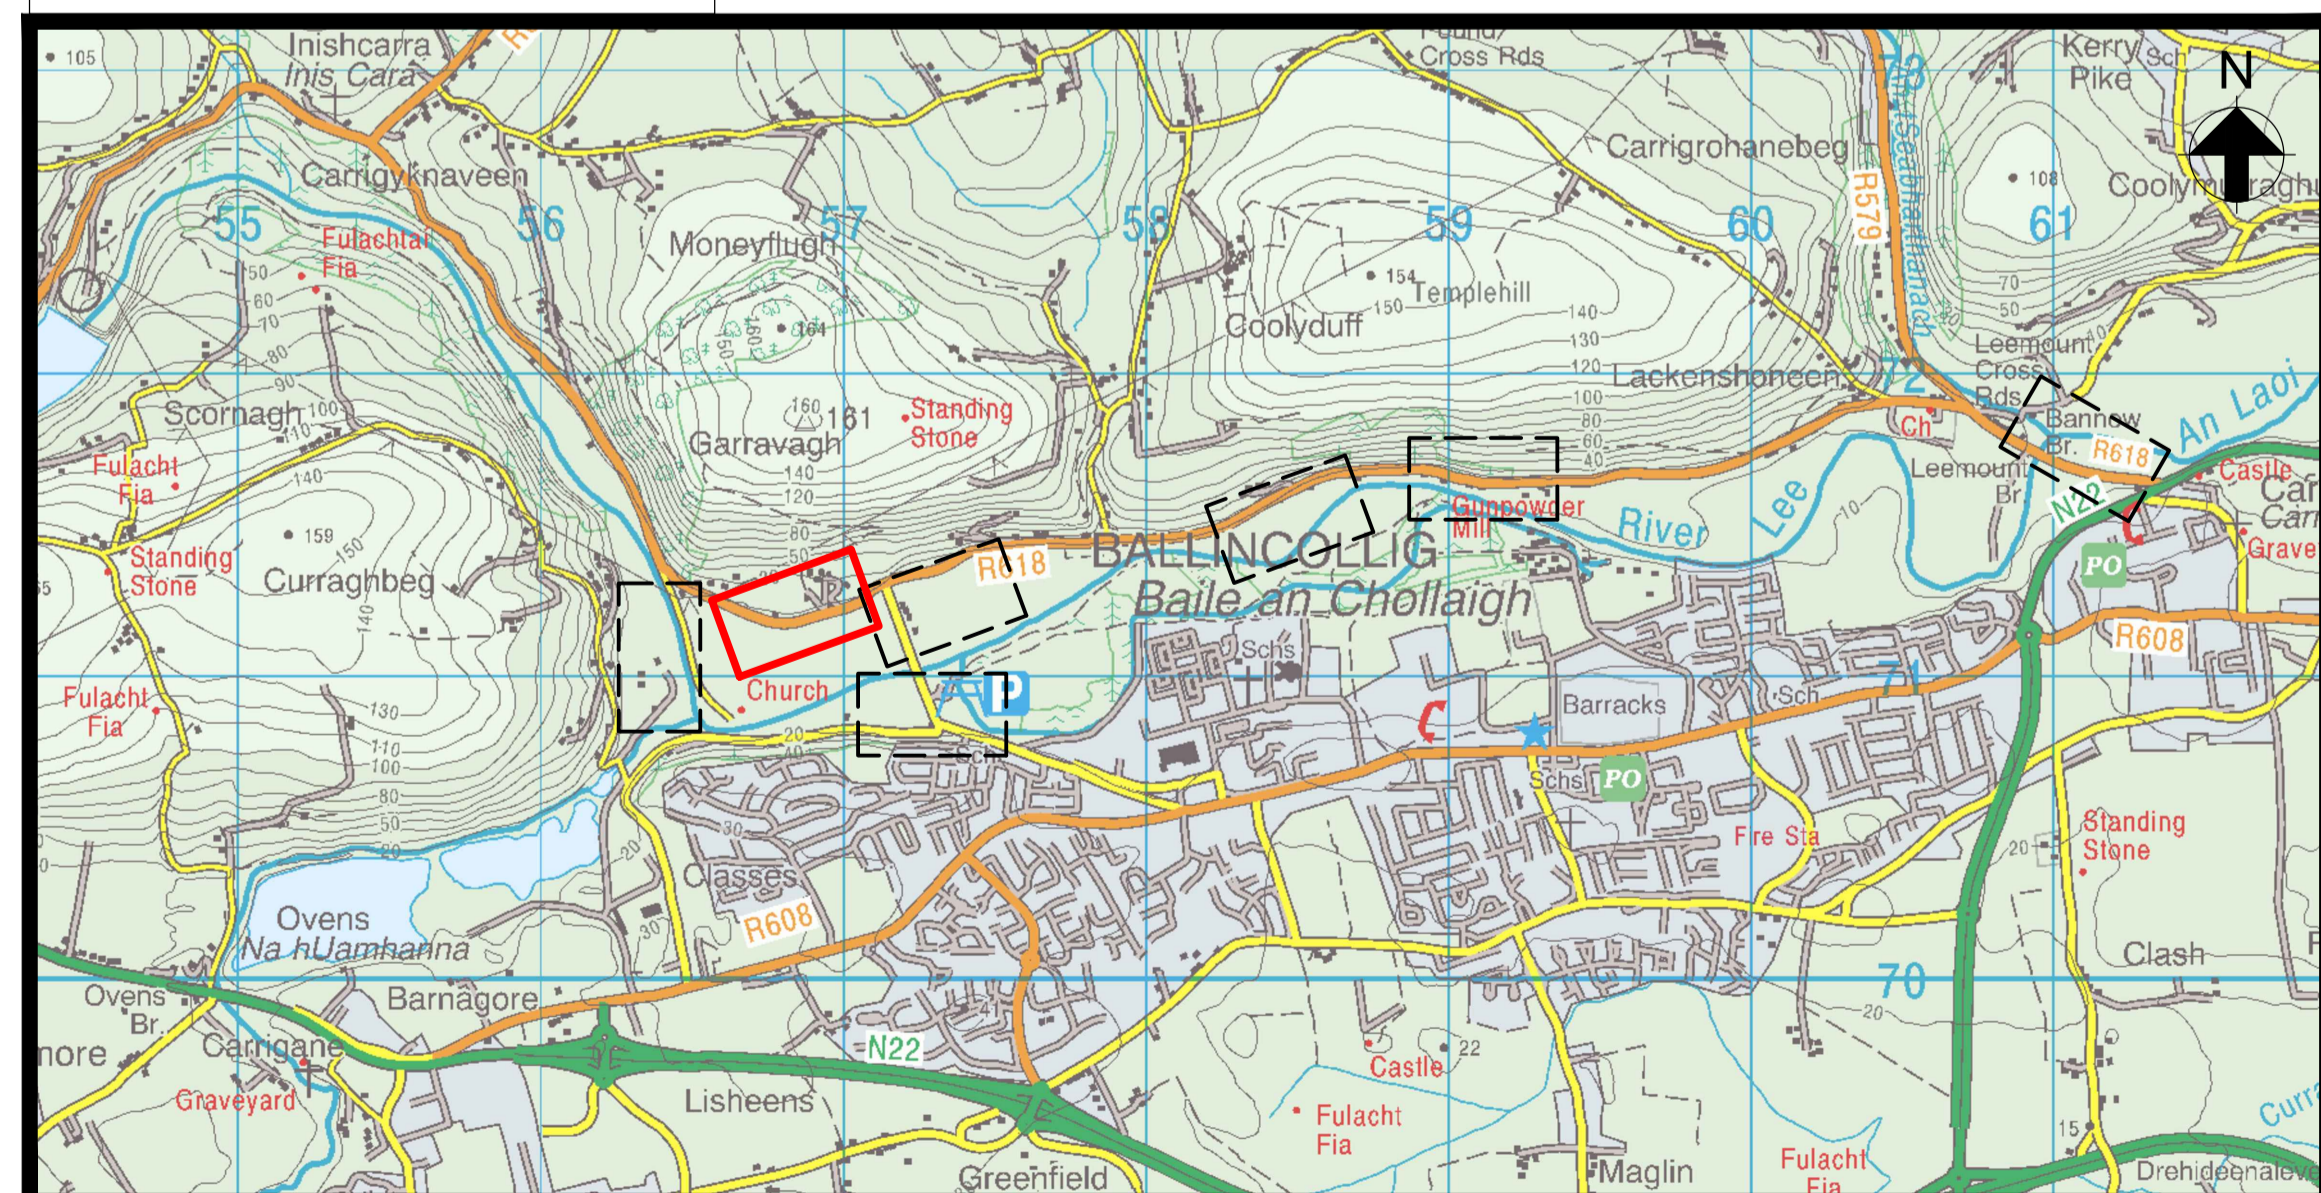

Key Plan

Scale 1:25,000 at A1
Scale 1:50,000 at A3

Key to Plan

- Watercourse
- Channel centreline, reference (C01) and chainage (300m)
- Interference reference.
- Location and reference of cross section
- Proposed works chainage (m)
- Proposed flood defence embankment
- Proposed pumping station (surface water)
- Proposed manhole (surface water)
- Proposed drain (surface water)
- Proposed rising main (surface water)

Drg. No. LL_202 Proposed Flood Defences □ Plan Layout (Sheet 2 of 30)

ARUP

One Arup & Partners Ireland Ltd.,
One Albert Quay,
Cork, Ireland.
Tel: +353 (0)21 4277670
Fax: +353 (0)21 4272345

JBA
consulting

24 Grove Island,
Corkilly,
Co Limerick,
Ireland.
Tel: +353 (0) 61 345463
Fax: +353 (0) 61 280146



Cork City Council,
City Hall, Angelsea Street,
Cork, Ireland.
Tel: +353 (0) 21 4966222.
Fax: +353 (0) 21 4314238.



Cork County Council Headquarters,
County Hall, Carrigrohane Road,
Cork, Ireland.
Tel: +00 353 (0) 21 4276891
Fax: +00 353 (0) 21 4276321



51 St. Stephen's Green,
Dublin 2,
Ireland.
Tel: +353 (0) 1 647 6000
Fax: +353 (0) 1 661 0747