


Glashaboy River (Glanmire/Sallybrook) Drainage Scheme


Issued for Exhibition November 2016

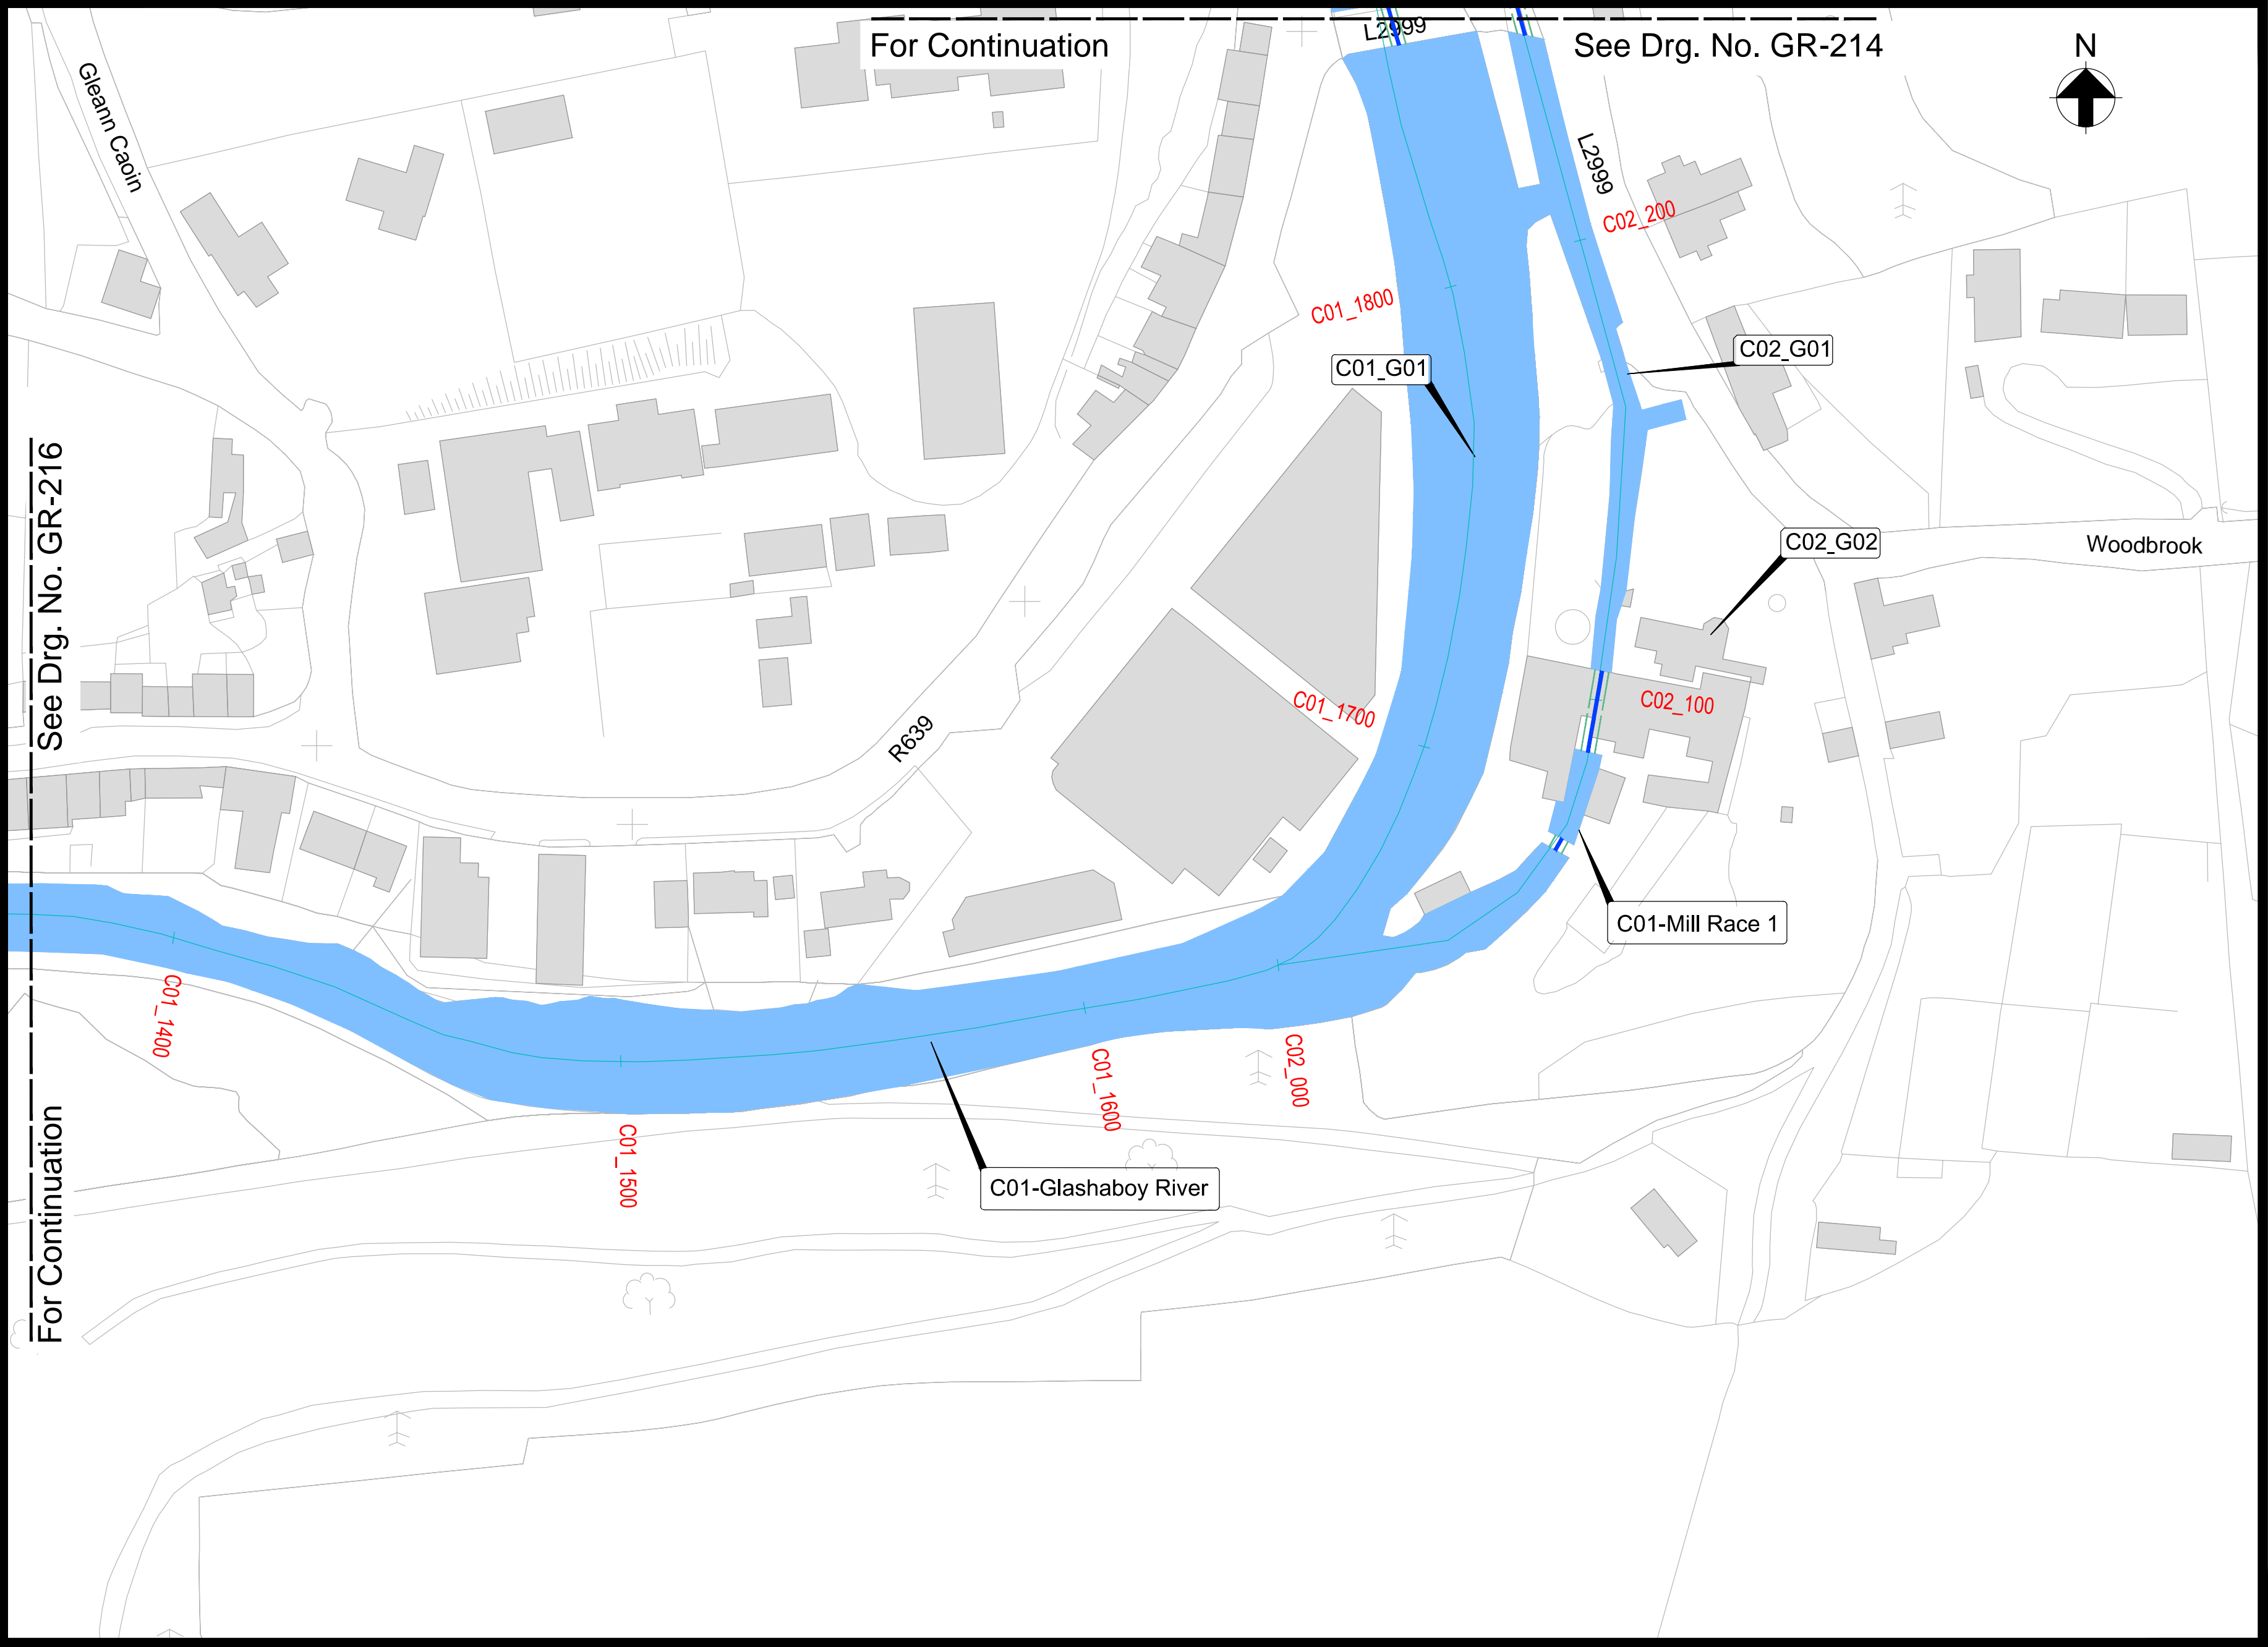

Interference Reference	Channel Chainage	Proposed Works Chainage (m)	General Description of Proposed Works
C01_G01	1643 to 5815	-	Channel maintenance, as and when necessary over a distance of 4172m from the confluence of The Glashaboy River with Mill Race 1 (C01_1643)to the confluence with Bleach Hill Stream (C01_5815).
C02_G01	0 to 434	-	Channel maintenance, as and when necessary over a distance of 434m along the length of Mill Race 1.
C02_G02	124	-	Marginal change in the peak water level for the 1 in 100 year fluvial/ 1 in 200 year tidal flood event in the vicinity of the residential building at chainage 124 on Millrace 1.

- Notes:
1. Do not scale from drawing.
 2. Proposed works geometry and extents are subject to detailed design.
 3. This drawing should be read in conjunction with all other Glashaboy River (Glanmire/Sallybrook) Drainage Scheme Exhibition Drawings and Schedules.

Location Plan

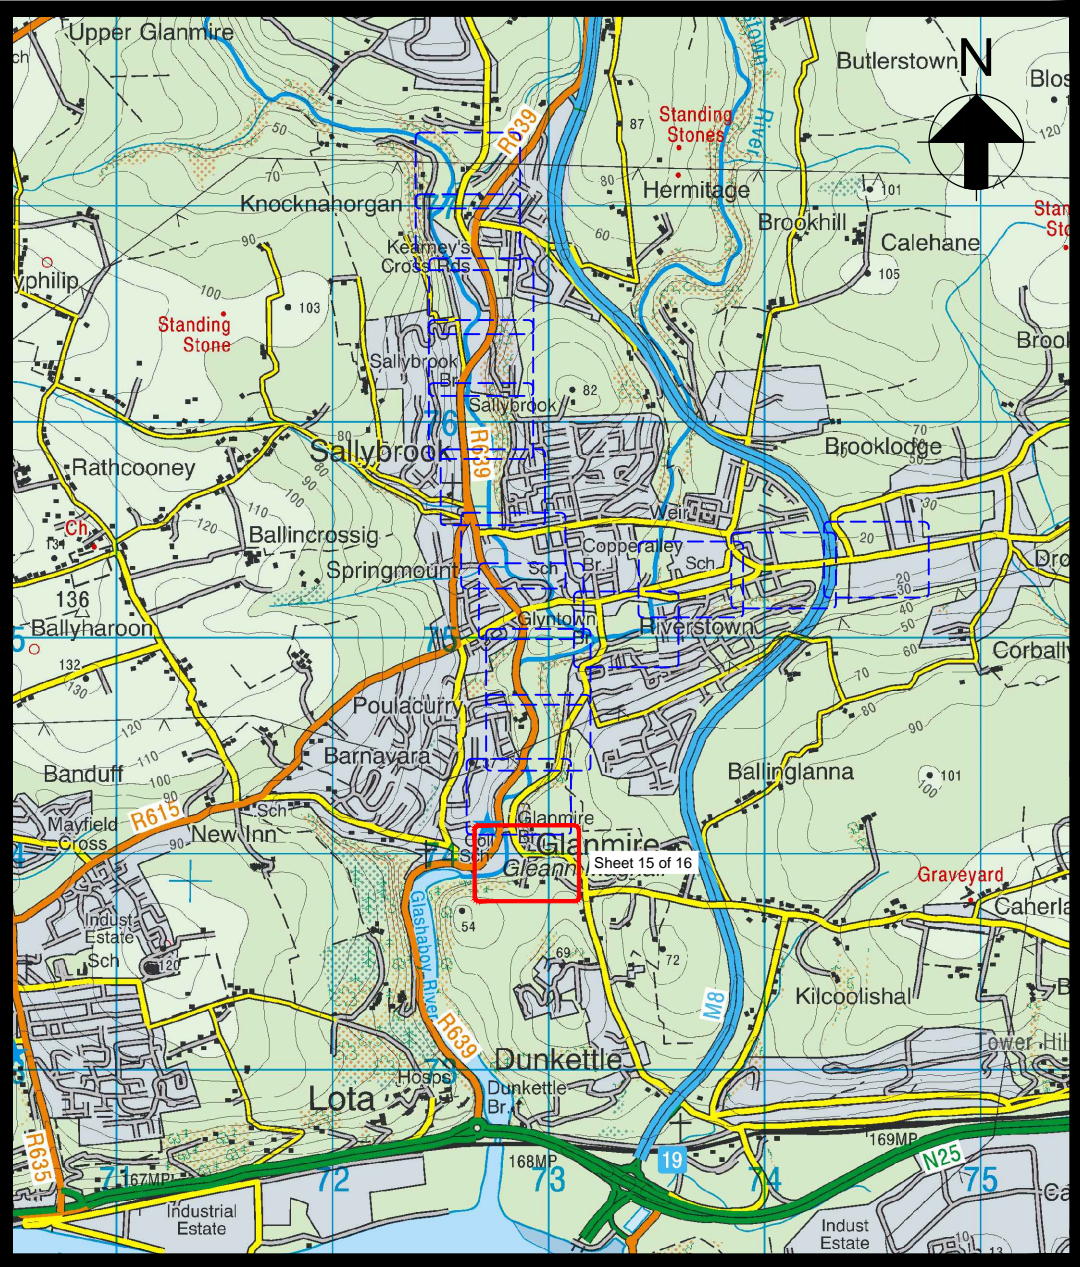

Key Plan

Key to Plan

- Watercourse
- Channel Centreline, Reference (C08) and Chainage (300m)
- Interference Reference
- Existing Culvert To Be Retained



Scale 1:1,000 at A1
Scale 1:2,000 at A3

Drg. No. GR_215 Proposed Flood Defences - Plan Layout (Sheet 15 of 16)

ARUP

Ove Arup & Partners Ireland Ltd.,
One Albert Quay,
Cork, Ireland.
Tel +353 (0) 21 4277670
Fax +353 (0) 21 4272345



24 Grove Island,
County Hall,
Carrigrohane Road,
Cork, Ireland.
Tel + 00 353 (0) 61 345463
Fax + 353 (0) 61 280146



Cork County Council Headquarters,
County Hall,
Carrigrohane Road,
Cork, Ireland.
Tel + 00 353 (0) 21 4276891
Fax: + 00 353 (0) 21 4276321



51 St. Stephen's Green,
Dublin 2,
Ireland.
Tel +353 (0) 1 647 6000
Fax +353 (0) 1 661 0747