



ELEVATION SOUTH BANK D/S OF ARKLOW BRIDGE
SCALE: VERT 1:200 / HORIZ 1:200

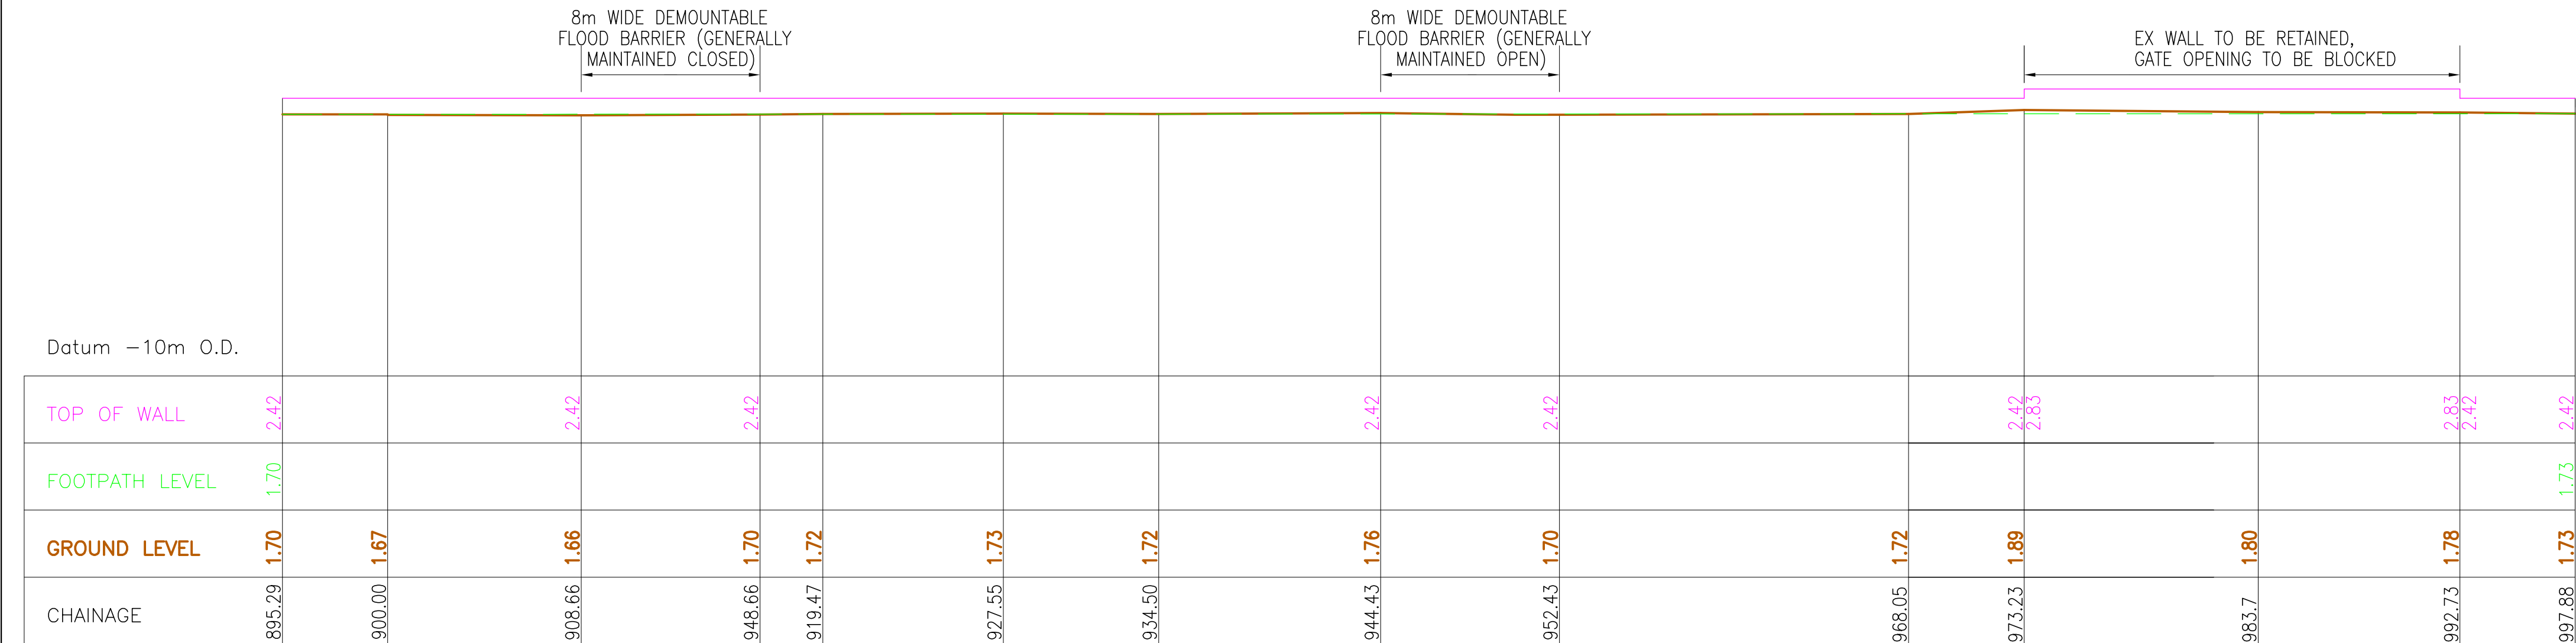

ELEVATION SOUTH BANK D/S OF ARKLOW BRIDGE
SCALE: VERT 1:200 / HORIZ 1:200

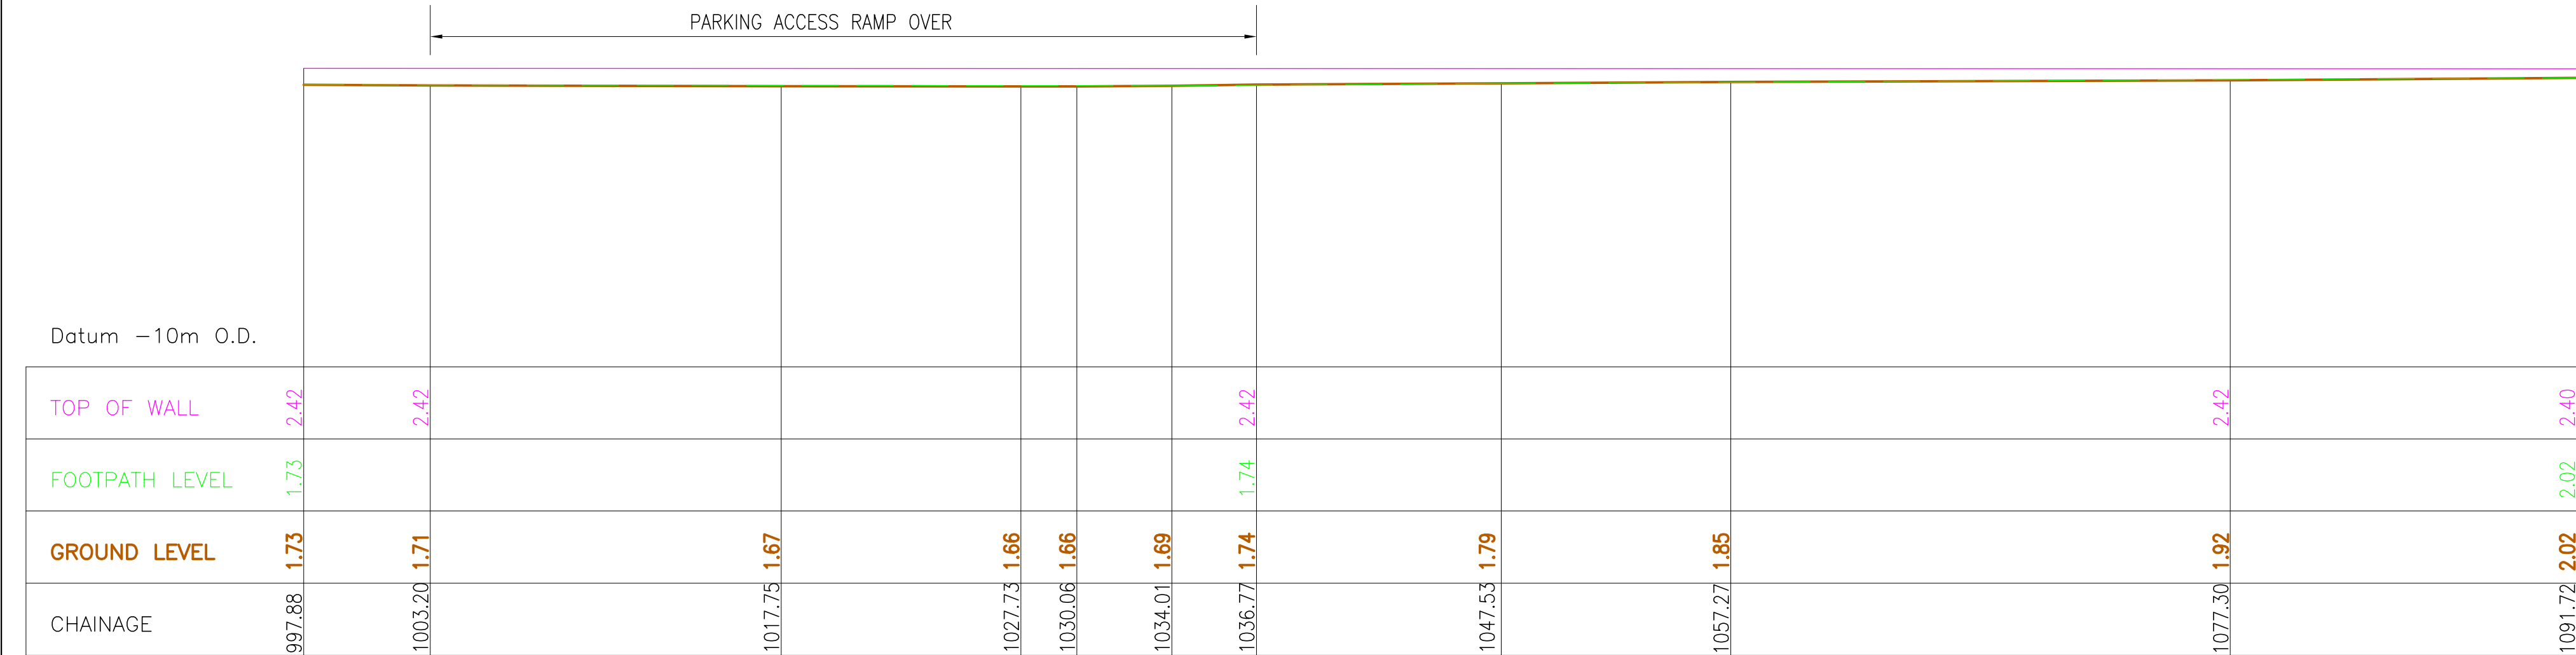

ELEVATION SOUTH BANK D/S OF ARKLOW BRIDGE
SCALE: VERT 1:200 / HORIZ 1:200

TIE INTO EXISTING KERB/
PLINTH TO 2.40m OD

GENERAL NOTES

LEGEND

1. DO NOT SCALE OFF DRAWING

2. DRAWING TO BE READ IN CONJUNCTION WITH ALL OTHER DRAWINGS

3. DRAWING IS FOR INFORMATION PURPOSES ONLY, NOT FOR CONSTRUCTION

4. REFER TO PUBLIC REALM DRAWINGS FOR FOOTPATH AND ROAD PAVING DETAILS, WALL FINISHES AND LANDSCAPING.

5. PROPOSED FOOTPATH LEVEL SHOWN IS INDICATIVE.

LEGEND

EXISTING GROUND LEVEL:

PROPOSED FLOOD WALL:

PROPOSED GROUND LEVEL:

P2	11.01.22	FLOOD BARRIER NOTES REVISED	LT	KBS	KT
P1	11.03.21	ISSUE FOR PLANNING	LT	KBS	KT
P0	19.06.18	ISSUE FOR INFORMATION	NM	SH	KT
Rev	Date	Description	By	Chk	App

BYRNELOOBY

2100 Cork Airport Business Park, Kinsale Road, Cork
tel: +353 (0) 21 2407988
email: cork@ByrneLooby.com www.ByrneLooby.com

BAHRAIN • IRELAND • QATAR • SAUDI ARABIA • UAE • UK
CIVIL STRUCTURAL WATER & GEOTECHNICAL SPECIALISTS

CLIENT

WICKLOW COUNTY COUNCIL

PROJECT

ARKLOW FLOOD RELIEF SCHEME

DRAWING TITLE

ELEVATION
SOUTH BANK DOWNSTREAM OF ARKLOW BRIDGE
SHEET 3

STATUS

FOR PLANNING

Date: 19.06.18	Scale: AS SHOWN	Drawn: NM	Chk: SH	App: KT
Project No: PH00886/01	Drq. No: 1045	Rev: P2		