

Key to Plan			
	Concrete fair faced / textured finish		Glass flood wall
	Cut limestone cladding		Flood gate / barrier (varies)
	Random rubble limestone cladding		Painted finish
	Random rubble limestone effect cladding		Other
	Timber cladding		


Location Plan



Scale 1:2,000 at A1
Scale 1:4,000 at A3

Drg. No. LL_405 Proposed Flood Defence Works Finishes (Sheet 5 of 5)

- Notes:
1. Do not scale from drawing.
 2. This drawing should be read in conjunction with all other Lower Lee (Cork City) Drainage Scheme Exhibition Drawings and Schedules.
 3. Single line indicates same finish both sides. Double line indicates varying finish on wet and dry sides of defence.

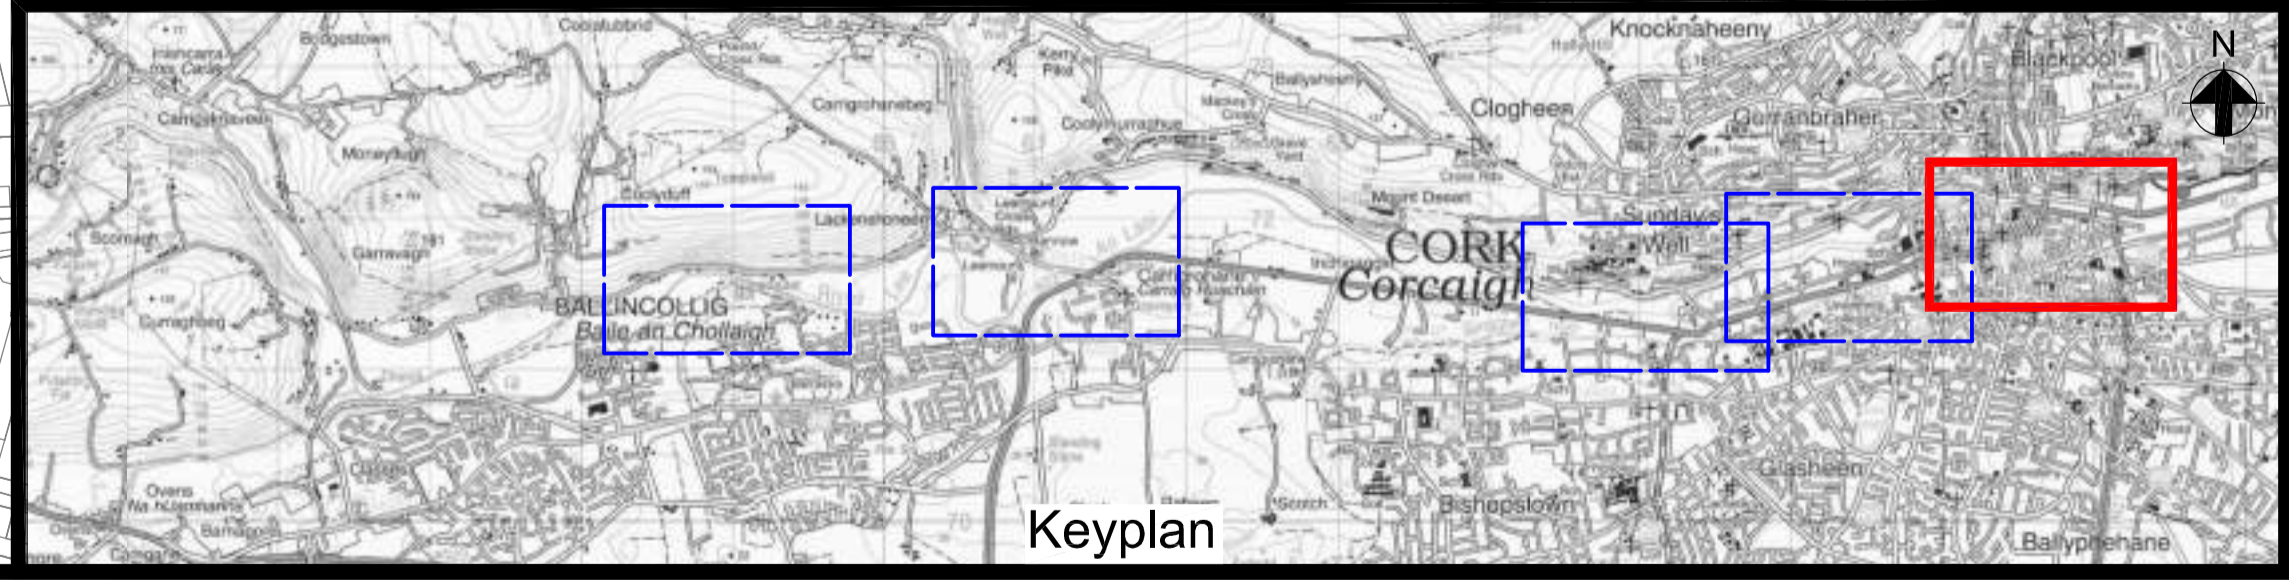

 One Arup & Partners Ireland Ltd., One Albert Quay, Cork, Ireland. Tel: +353 (0) 21 4277670 Fax: +353 (0) 21 427245	 24 Grove Island, Corbally, Co Limerick, Ireland. Tel: +353 (0) 61 345463 Fax: +353 (0) 61 280146	 Cork City Council, City Hall, Anglesea Street, Cork, Ireland. Tel: +353 (0) 21 496222 Fax: +353 (0) 21 4314298	 Cork County Council Headquarters, County Hall, Carrigrohane Road, Cork, Ireland. Tel: +00 353 (0) 21 4276891 Fax: +00 353 (0) 21 4276321	 52 St. Stephen's Green, Dublin 2, Ireland. Tel: +353 (0) 1 647 6000 Fax: +353 (0) 1 661 0147
--	---	--	--	--