


## Appendix H – Preferred Option

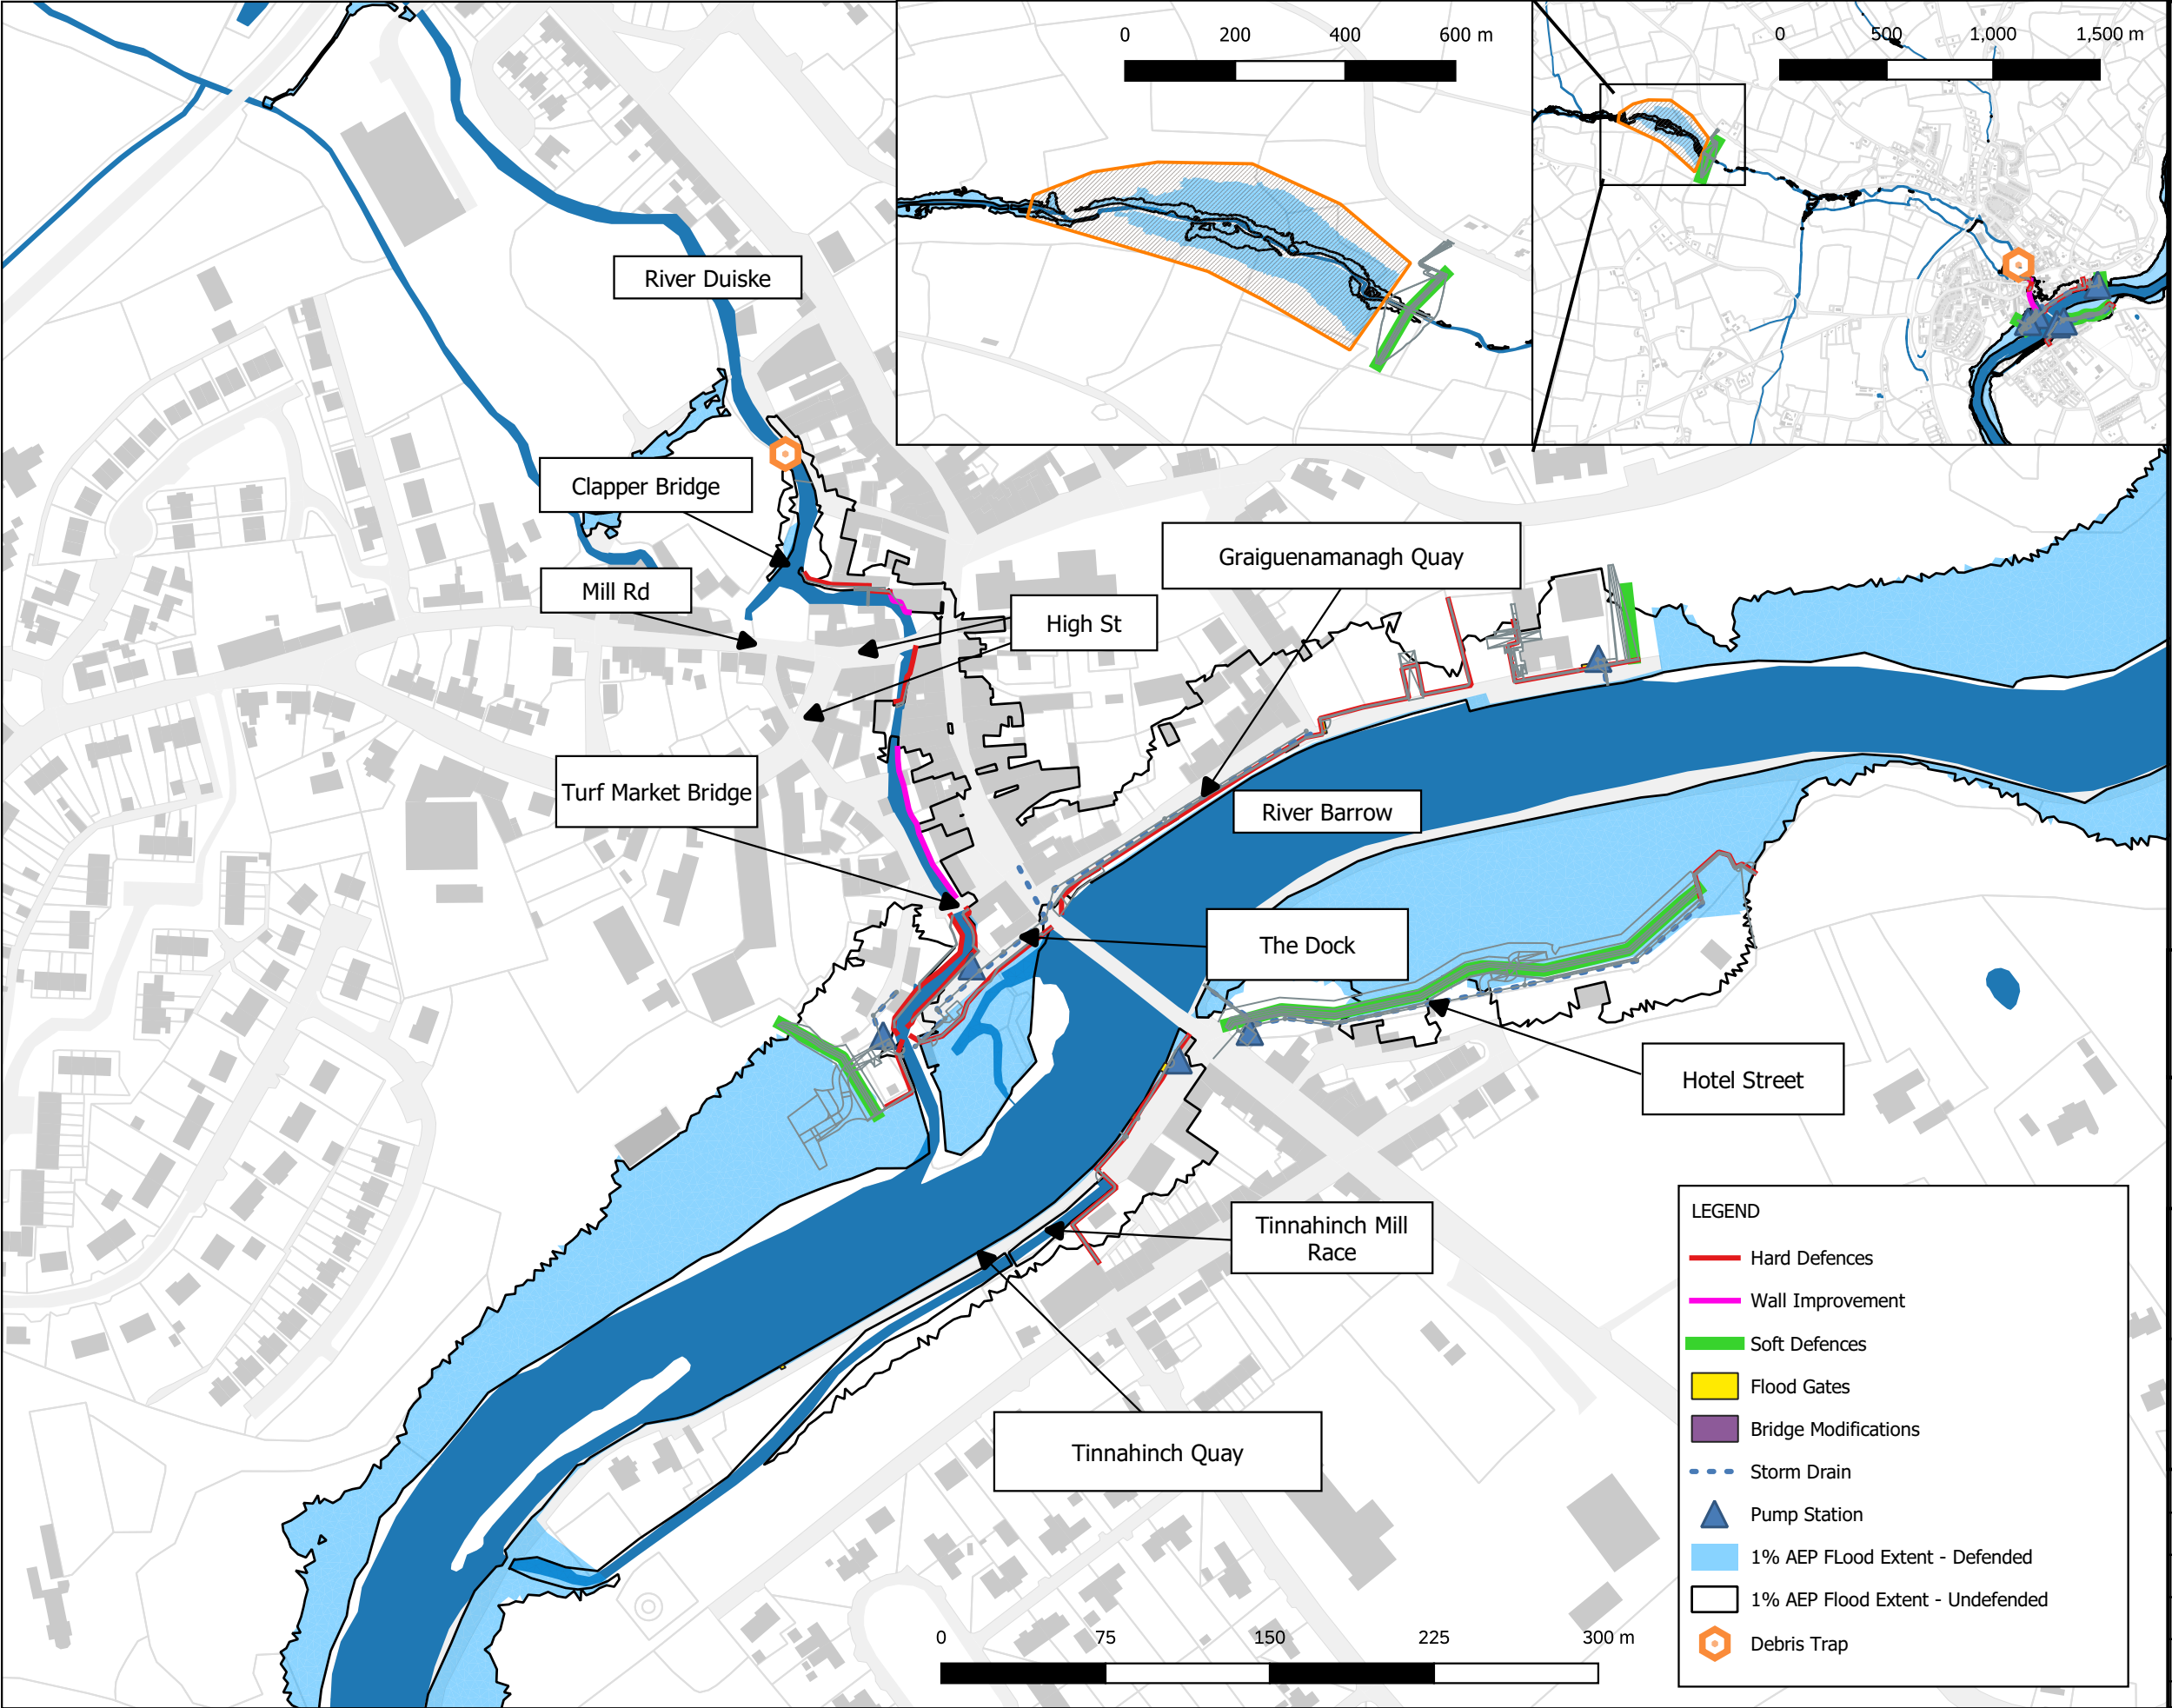

- NOTES
1. Do not scale from drawing
  2. Layout of defence measures are indicative only.
  3. Refer to detailed Drawings in Appendix I for Flood Defence Heights



Client: Kilkenny County Council	
Project: GRAIGUENAMANAGH - TINNAHINCH FLOOD RELIEF SCHEME	
Title: Option 3 - Raised Defences and River Duiske Storage	
Status: For Information	Nov 2024
Map Area: Graiguenamanagh	
Drawn by: SH	Scale: 1:3,000  Original @ A3
Checked by: SH	
Approved by: SH	
Map No.: R009-03	Sheet: 1 of 1