

Interference Reference	Scheme Element Chainage (m) (DS-US)	Channel Chainage (m)	General Description of New Works
□WW_E09	876 to 1327	C01_6766 to C01_7250	Proposed flood defence embankment to flood defence level of 7.20mOD, typically 1.8 m above existing ground level. Crest width to be 4m with 1 in 3 side slopes.
□WW_R08	0 to 55	C01_6800	Proposed pedestrian and vehicular access ramp to provide access to the pedestrian walkway. Ramp to have a maximum gradient of 1 in 20 with landings provided as required.
□WW_R09	0 to 39	C01_6825 to C01_6875	Proposed pedestrian access ramp to provide access to the proposed pedestrian walkway. Ramp to have a maximum gradient of 1 in 20 with landings provided as required.
□WW_G04	□	C01_6865	Existing footpath to be removed.
□WW_P10	□	C01_6880	Proposed surface water pumping station and rising main to operate during a flood event. All outlets to be fitted with non return valves.
□WW_G05	□	C01_6865	Existing access to be extinguished.

Location Plan


Notes:

1. Do not scale from drawing.
2. Proposed works geometry and extents are subject to detailed design.
3. This drawing should be read in conjunction with all other Lower Lee (Cork City) Drainage Scheme Exhibition Drawings and Schedules.

Key to Plan

- Watercourse
- Channel centreline, reference (C01) and chainage (300m)
- PM 01 Photomontage (Location, Orientation and No.)
- Interference reference.
- Location and reference of cross section
- 50 Proposed works chainage (m)
- Proposed flood defence embankment
- Proposed regrading of ground levels
- Proposed pumping station (surface water)
- Proposed manhole (surface Water)
- Proposed drain (surface Water)
- Proposed rising main (surface water)
- Proposed pedestrian walkway

Ordnance Survey Ireland Licence No. EN 0002816
© Ordnance Survey Ireland / Government of Ireland

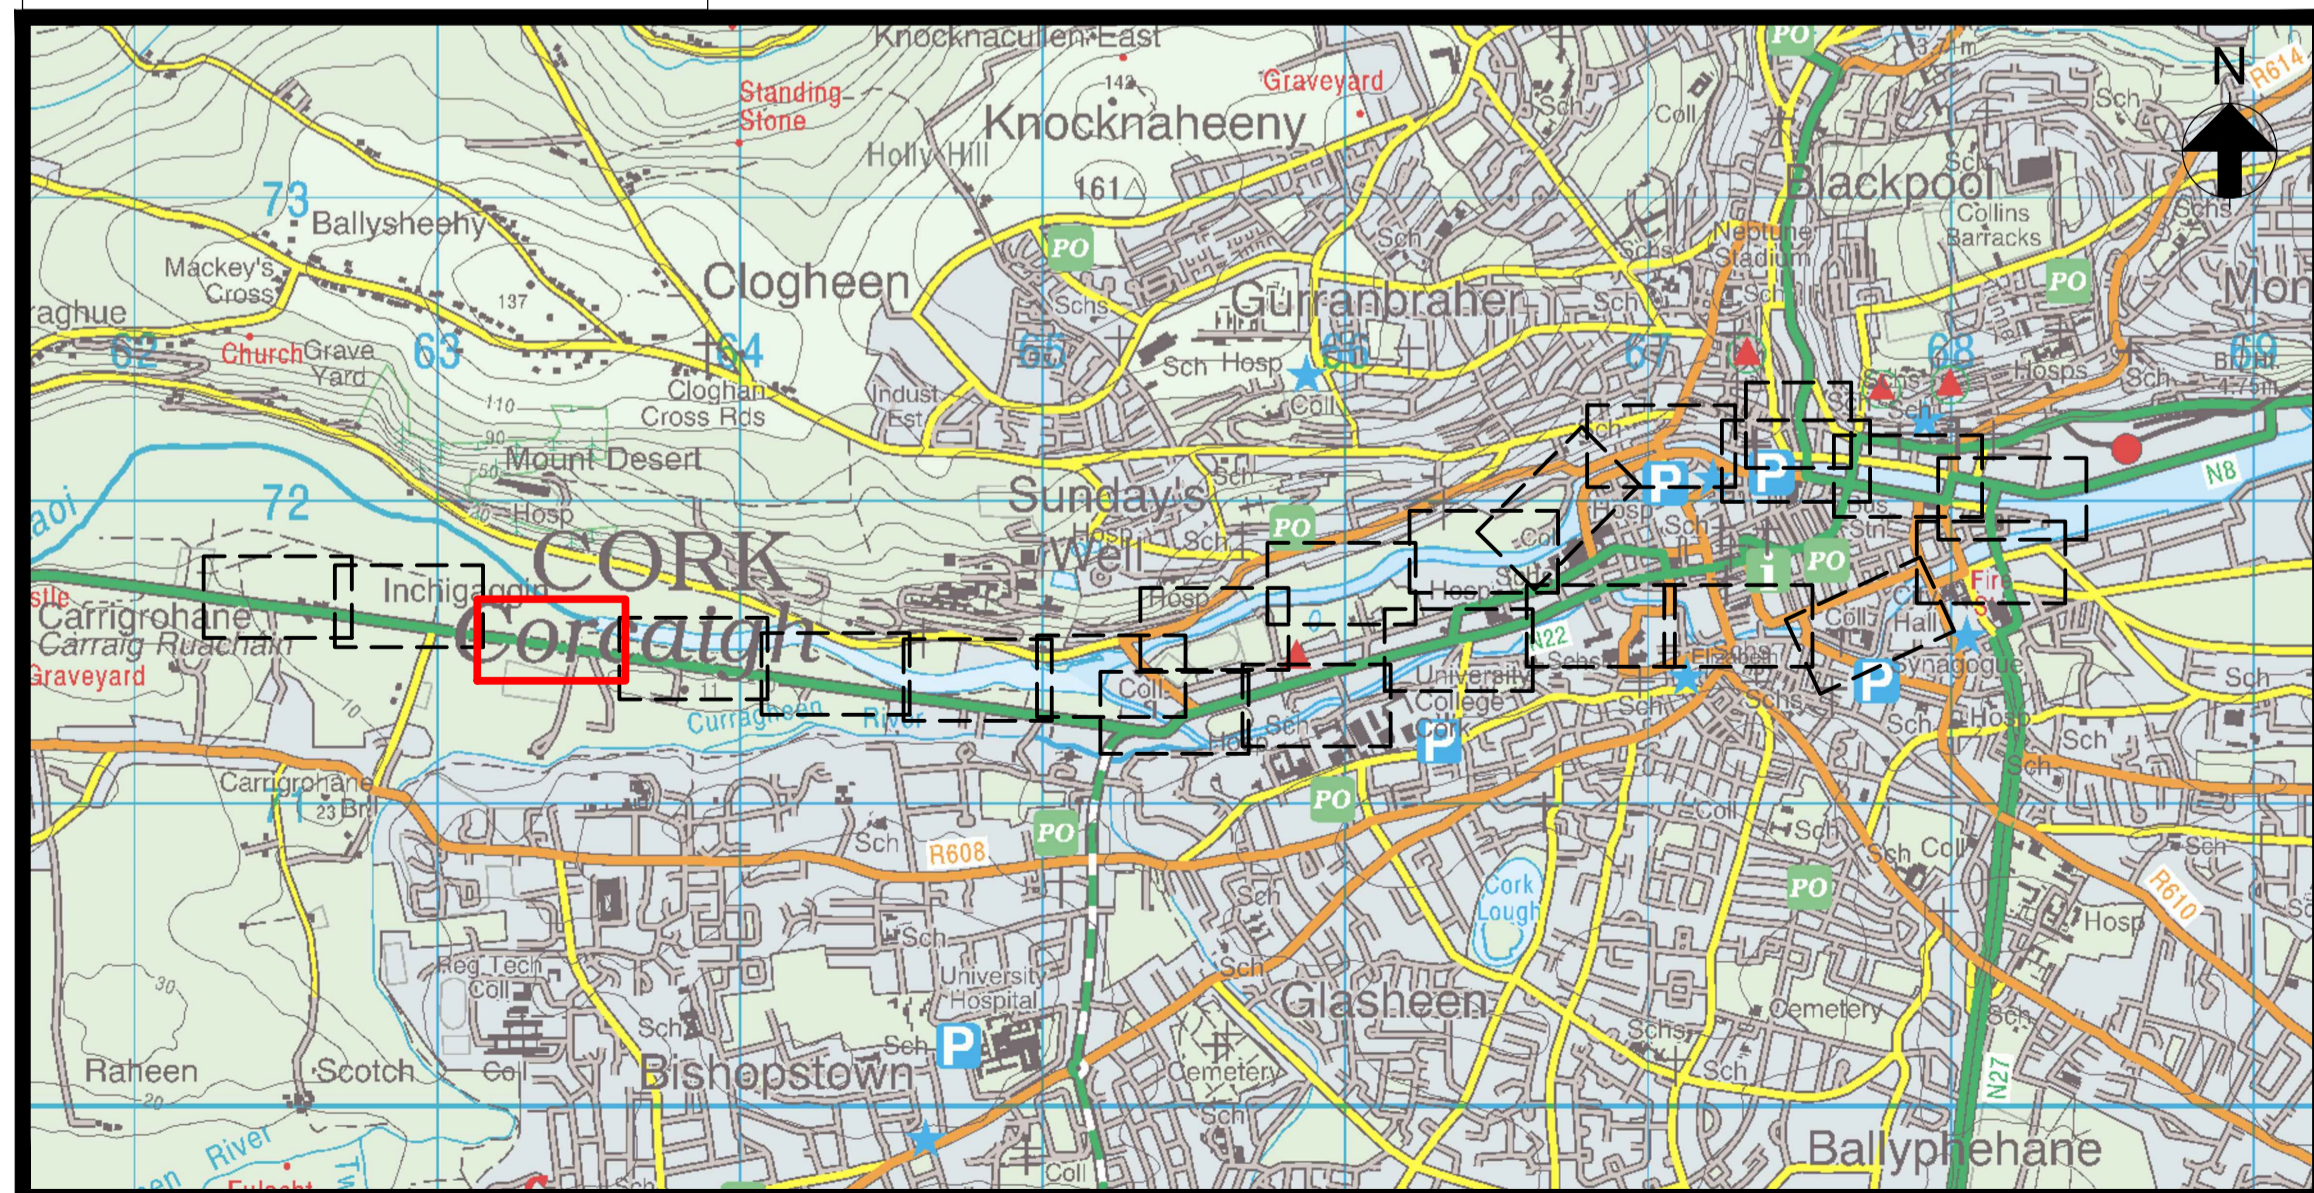

Key Plan

Drg. No. LL_210 Proposed Flood Defences □Plan Layout (Sheet 10 of 30)

ARUP

One Arup & Partners Ireland Ltd.,
One Albert Quay,
Cork, Ireland.
Tel: +353 (0)21 4277670
Fax: +353 (0)21 4272345

JBA
consulting

24 Grove Island,
Corkilly,
Co Limerick,
Ireland.
Tel: +353 (0) 61 345463
Fax: +353 (0) 61 280146



Cork City Council,
City Hall, Angelsea Street,
Cork, Ireland.
Tel: +353 (0) 21 4966222.
Fax: +353 (0) 21 4314238.



Cork County Council Headquarters,
County Hall, Carrigrohane Road,
Cork, Ireland.
Tel: +00 353 (0) 21 4276891
Fax: +00 353 (0) 21 4276321



51 St. Stephen's Green,
Dublin 2,
Ireland.
Tel: +353 (0) 1 647 6000
Fax: +353 (0) 1 661 0747