




ELEVATION - MULLENMORE BRIDGE
SECTION C02-08

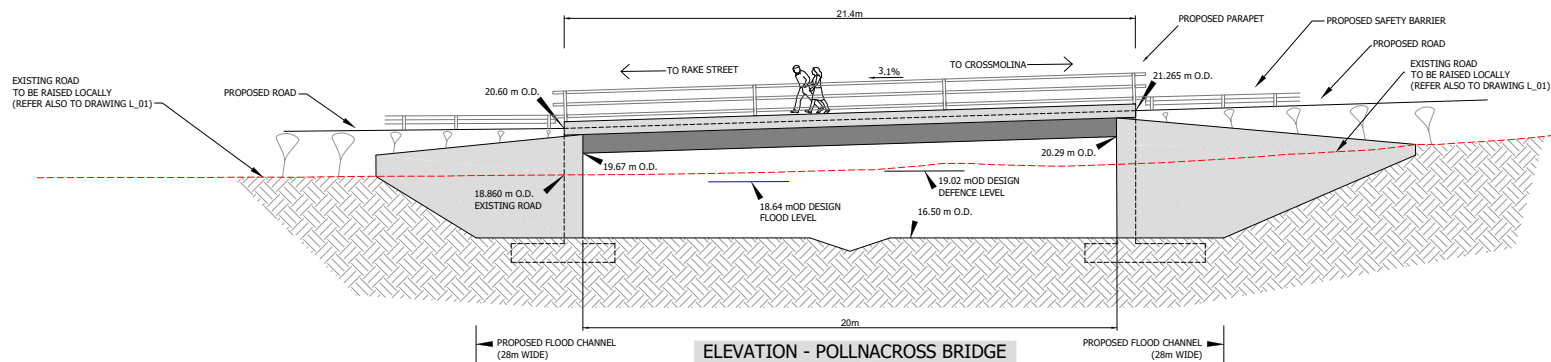


ELEVATION - POLLNACROSS BRIDGE
SECTION C02-07

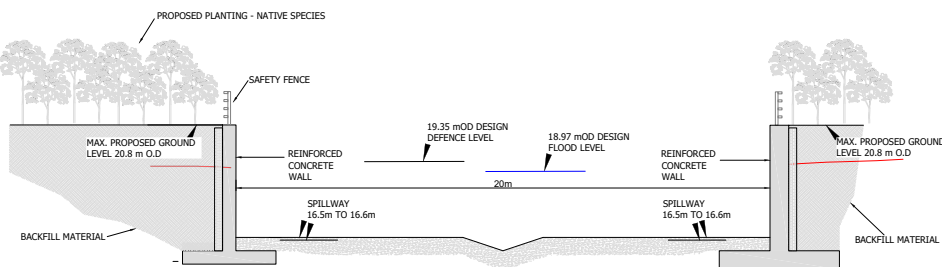


SECTION C02-06

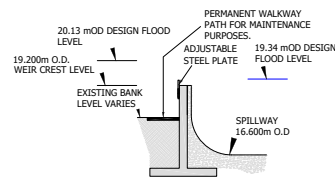


SECTION C02-05

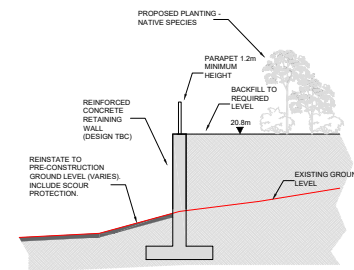


SECTION C02-04

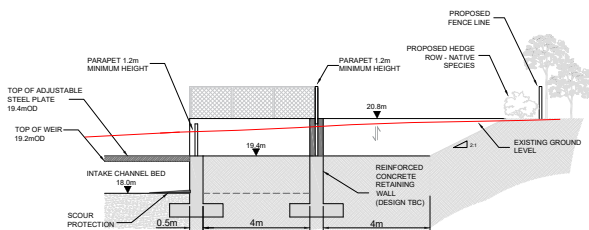

SECTION C02-01

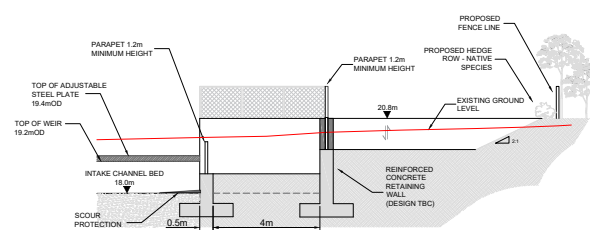

SECTION C02-02

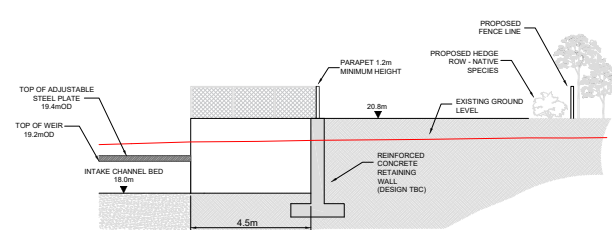

SECTION C02-03

NOTES

1. Levels are to Malin Ordinance Datum and dimensions are in meters unless otherwise stated.
2. Do not scale from drawing. Dimensions/ scheme elements are subject to change following detailed design.
3. Drawings to be read in conjunction with other Confirmation Drawings and Schedules.

Ordnance Survey Ireland Licence No. EN 0002718
© Ordnance Survey Ireland / Government of Ireland.

DATE	DRN	DESCRIPTION	CHK	APP

Copyright Ryan Hanley
This drawing must not be reproduced in any form without the prior written consent of Ryan Hanley consulting engineers

DRAWING STATUS	CONTRACT	TENDER	CONSTRUCTION
<input type="checkbox"/> PRELIMINARY	<input type="checkbox"/> CONTRACT	<input type="checkbox"/> TENDER	<input type="checkbox"/> CONSTRUCTION
<input type="checkbox"/> EXHIBITION	<input checked="" type="checkbox"/> CONFIRMATION	<input type="checkbox"/> AS CONSTRUCTED	<input type="checkbox"/> DRAFT

RYAN HANLEY
CONSULTING ENGINEERS

1 Galway Business Park, Upper Newcastle Road
Dangan, Galway

Tel: (091) 587116 Fax: (091) 587110
Email: rhc@ryanhaley.ie
Web: www.ryanhaley.ie

DUBLIN OFFICE: 170 Ivy Exchange, Grand Place, Parnell Square West, Dublin 1.


CLIENT

THE OFFICE OF PUBLIC
WORKS


PROJECT
RIVER DEEL (CROSSMOLINA)
DRAINAGE SCHEME

TITLE
SECTION DRAWING
(Sheet 1 of 5)


SCALE @ A1	DATE	DRAWN	CHECKED	APPROVED
1:100	September 2020	RS	JR	MJ
JOB No.	CAD FILE PATH	DRAWING No.	REV.	
2267	06/Scheme	S_01		

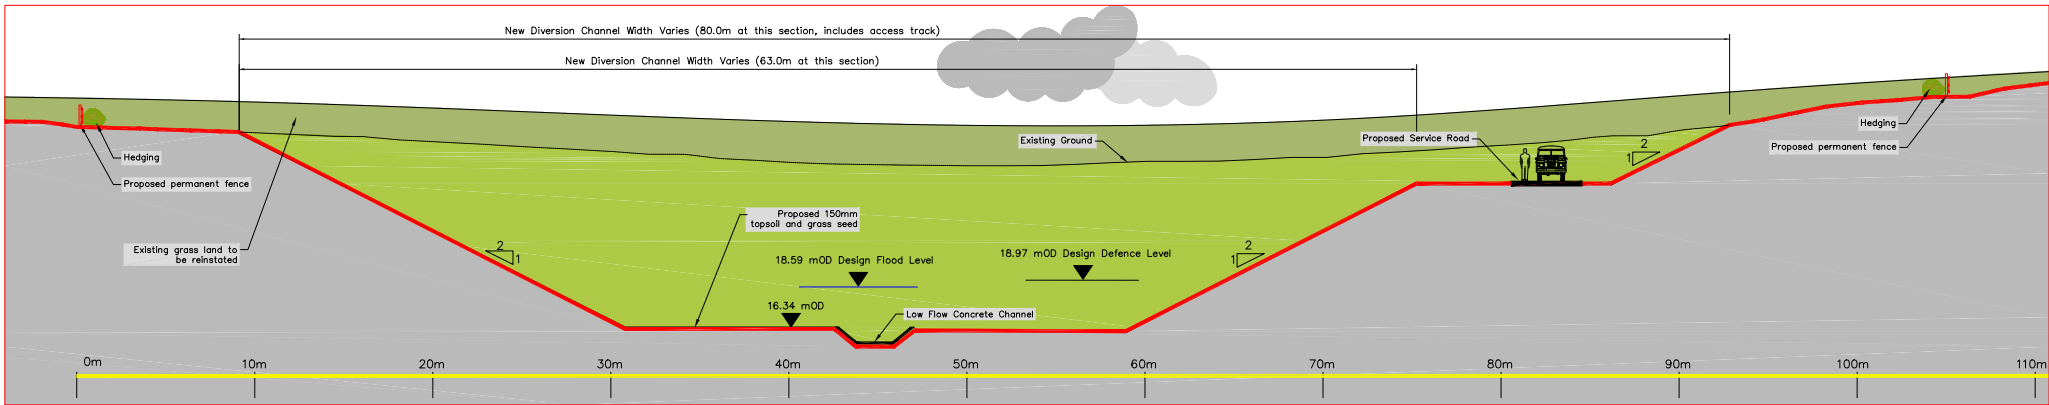


Section C02_09
Scale 1:150

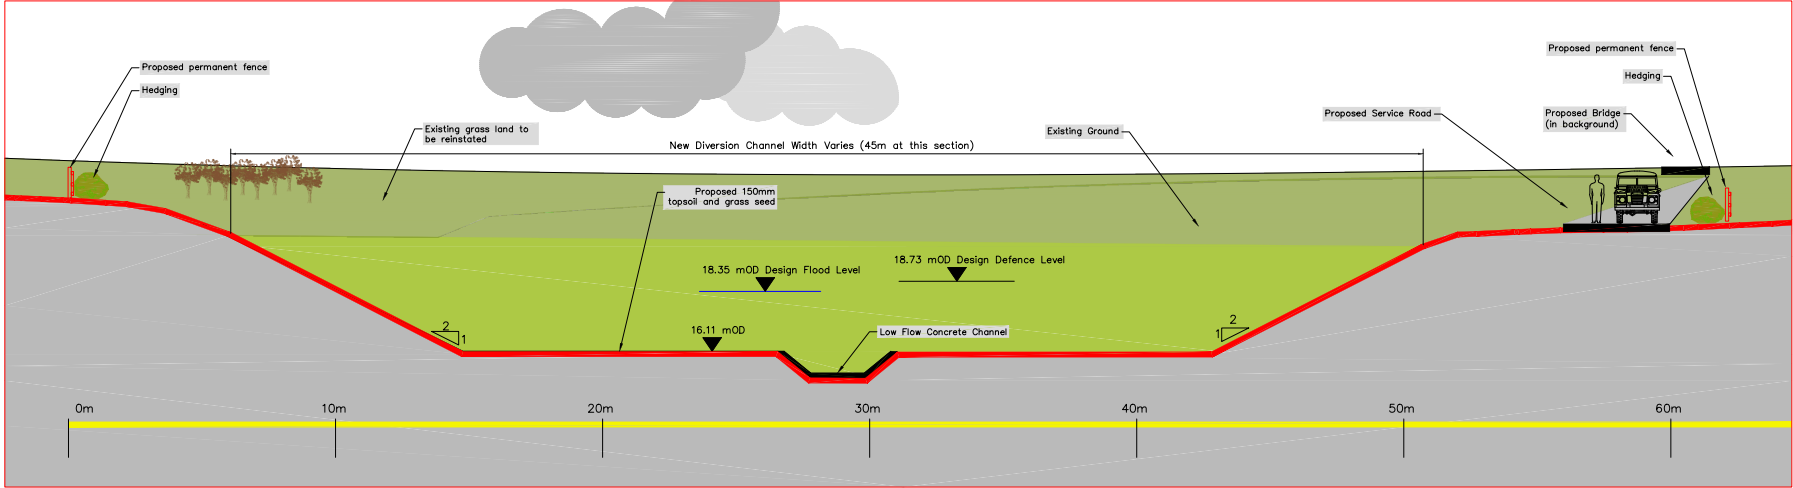

Section C02_10
Scale 1:100

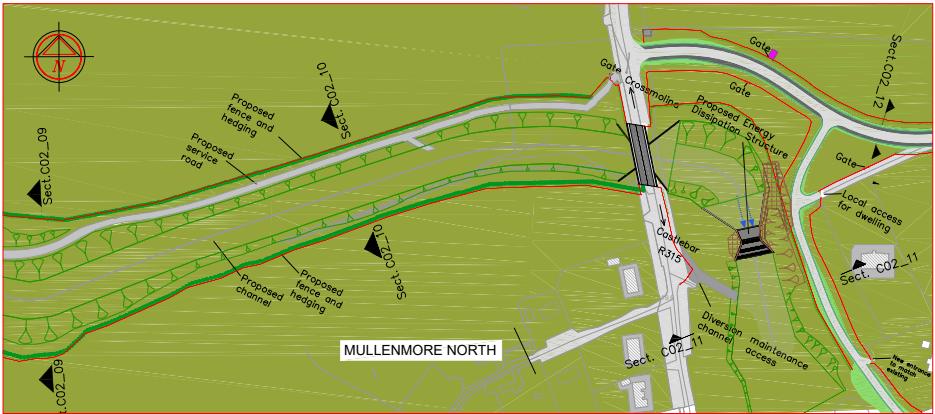

Plan
Scale 1:2000

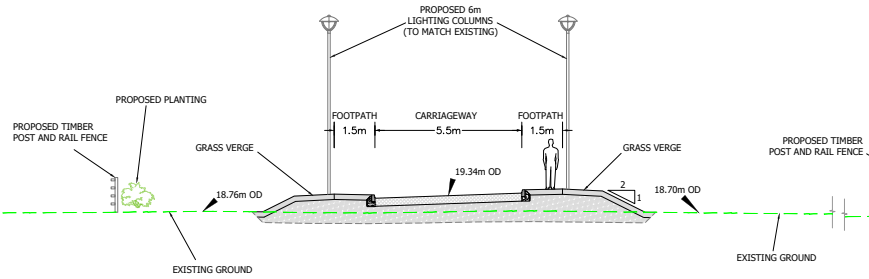

Section C02_12
Scale 1:100

NOTES

- Levels are to Malin Ordnance Datum and dimensions are in meters unless otherwise stated.
- Do not scale from drawing. Dimensions/ scheme elements are subject to change following detailed design.
- Drawings to be read in conjunction with other Confirmation Drawings and Schedules.

Ordnance Survey Ireland Licence No. EN 0002718
© Ordnance Survey Ireland / Government of Ireland.

REV	DATE	DRN	DESCRIPTION	CHK	APD
REVISIONS					

Copyright Ryan Hanley
This drawing must not be reproduced in any form without the prior written consent of Ryan Hanley consulting engineers

DRAWING STATUS				
<input type="checkbox"/> PRELIMINARY	<input type="checkbox"/> CONTRACT	<input type="checkbox"/> TENDER	<input type="checkbox"/> CONSTRUCTION	
<input type="checkbox"/> EXHIBITION	<input checked="" type="checkbox"/> CONFIRMATION	<input type="checkbox"/> AS CONSTRUCTED	<input type="checkbox"/> DRAFT	

RYAN HANLEY CONSULTING ENGINEERS 1 Galway Business Park, Upper Newcastle Road Dungannon, Co. Tyrone Tel: (091) 587116 Fax: (091) 587110 Email: rhc@ryanhaley.ie Web: www.ryanhaley.ie DUBLIN OFFICE: 170 Ivy Exchange, Grange Place, Parnell Square West, Dublin 1.				
CLIENT				
THE OFFICE OF PUBLIC WORKS				
PROJECT				
RIVER DEEL (CROSSMOLINA) DRAINAGE SCHEME				
TITLE				
SECTION DRAWING (Sheet 2 of 5)				
SCALE @ A1 See Plate	DATE September 2020	DRAWN RS	CHECKED JR	APPROVED MJ
JOB No. 2267	CAD FILE PATH 06/SCHEME	DRAWING No. S_02	REV.	