


Detail  WW/A  
(Drg.No. LL\_214)  
Scale 1:200  A1, 1:400  A3


Ordnance Survey Ireland Licence No. EN 0002816  
© Ordnance Survey Ireland / Government of Ireland

Notes:

1. Do not scale from drawing.
2. Proposed works geometry and extents are subject to detailed design.
3. This drawing should be read in conjunction with all other Lower Lee (Cork City) Drainage Scheme Exhibition Drawings and Schedules.

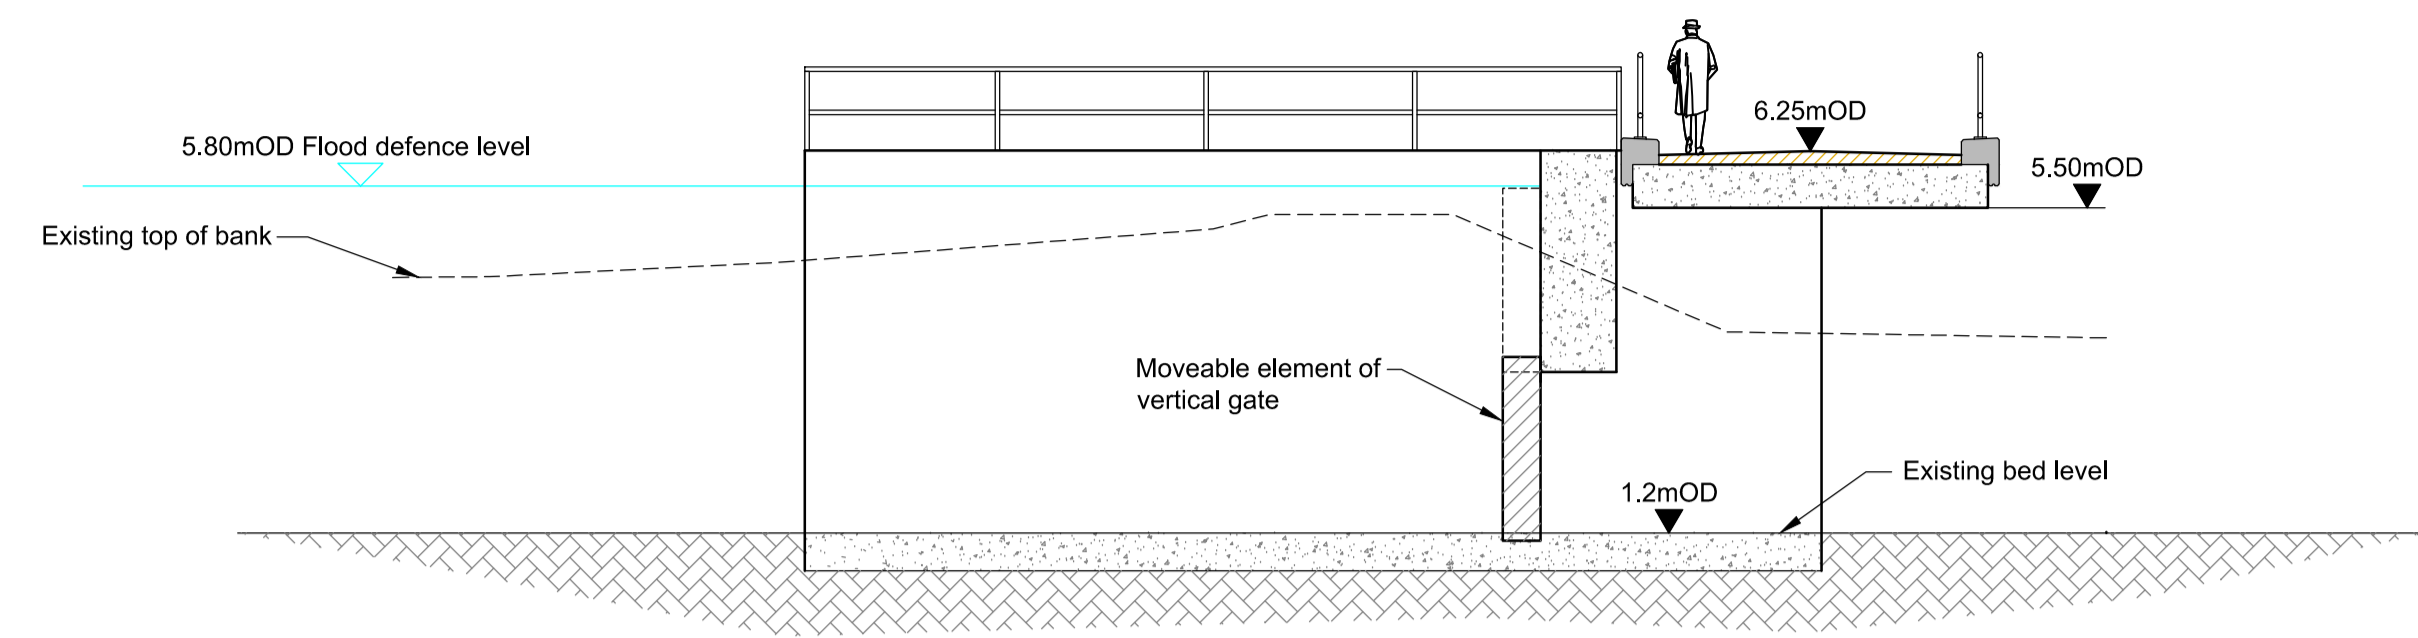

Section A1  
Scale 1:100  A1, 1:200  A3

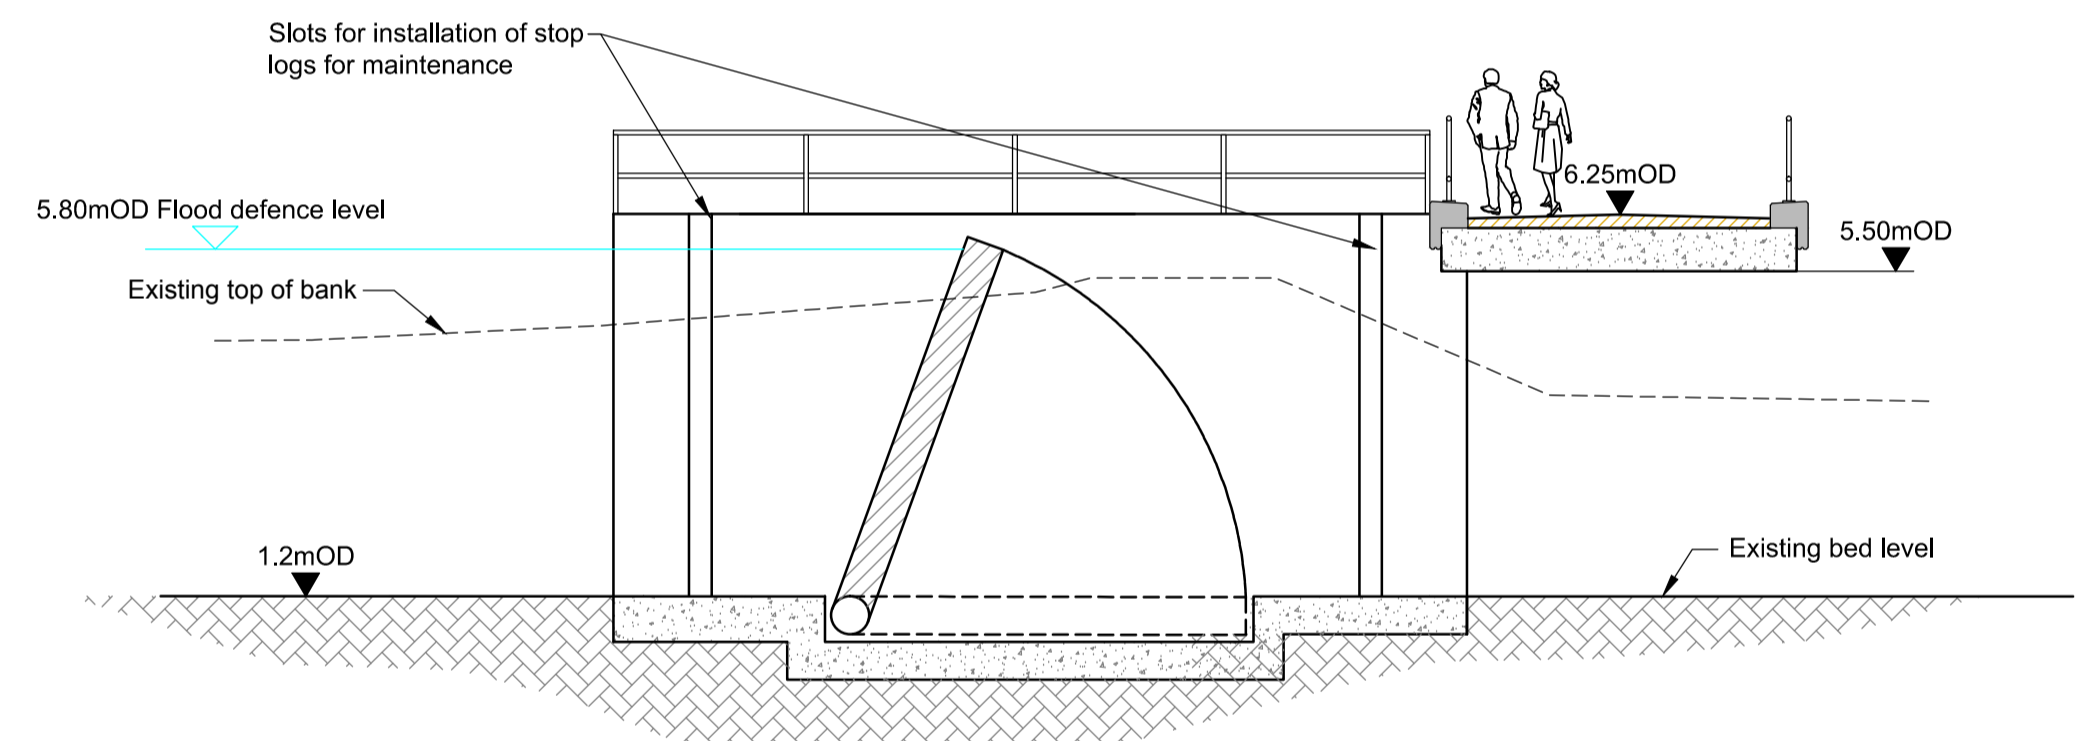

Section B-B  
Section A2  
Scale 1:100  A1, 1:200  A3



One Arup & Partners Ireland Ltd.,  
One Albert Quay,  
Cork, Ireland.  
Tel: +353 (0)21 4277670  
Fax: +353 (0)21 4272345



24 Grove Island,  
Corbally,  
Co Limerick,  
Ireland.  
Tel: +353 (0) 61 345463  
Fax: +353 (0) 61 280146



Cork City Council,  
City Hall, Anglesea Street,  
Cork, Ireland.  
Tel: +353 (0) 21 4966222  
Fax: +353 (0) 21 4314238



Cork County Council Headquarters,  
County Hall, Anglesea Street,  
Carrigrohane Road,  
Cork, Ireland.  
Tel: +00 353 (0) 21 4276891  
Fax: +00 353 (0) 21 4276321



51 St. Stephen's Green,  
Dublin 2,  
Ireland.  
Tel: +353 (0) 1 647 6000  
Fax: +353 (0) 1 661 0747