



Key to Plan			
	Concrete fair faced / textured finish		Glass flood wall
	Cut limestone cladding		Flood gate / barrier (varies)
	Random rubble limestone cladding		Painted finish
	Random rubble limestone effect cladding		Other
	Timber cladding		

Ordnance Survey Ireland Licence No. EN 0002816
© Ordnance Survey Ireland / Government of Ireland

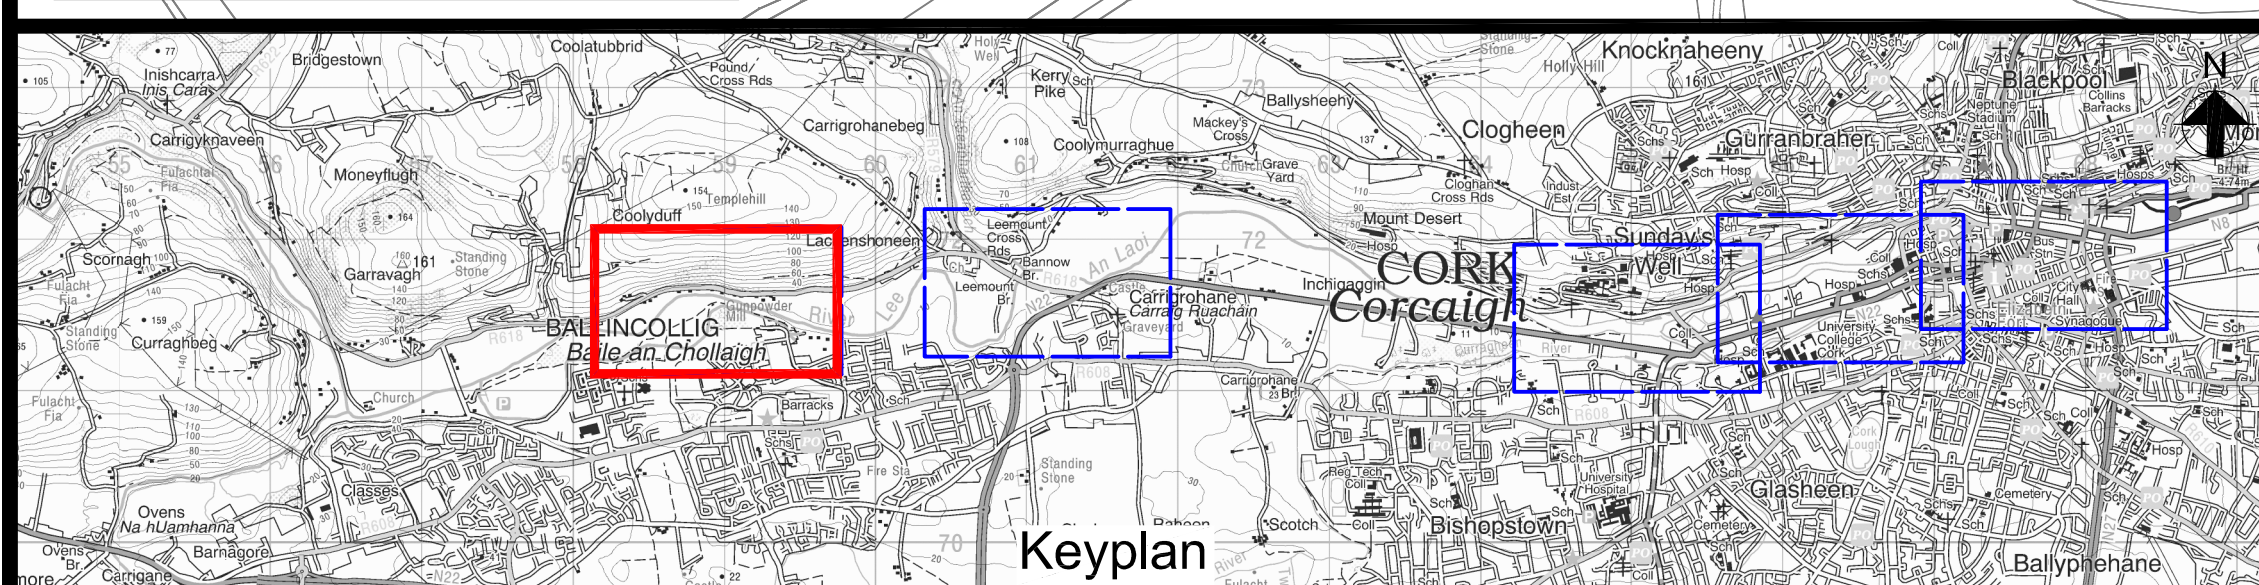

Location Plan

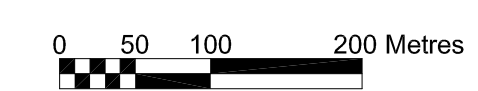

Scale 1:2,000 at A1
Scale 1:4,000 at A3

Drg. No. LL_401 Proposed Flood Defence Works Finishes (Sheet 1 of 5)

- Notes:
1. Do not scale from drawing.
 2. This drawing should be read in conjunction with all other Lower Lee (Cork City) Drainage Scheme Exhibition Drawings and Schedules.
 3. Single line indicates same finish both sides. Double line indicates varying finish on wet and dry sides of defence.

ARUP
One Arup & Partners Ireland Ltd.,
One Albert Quay,
Cork, Ireland.
Tel +353 (0)21 4277670
Fax +353 (0)21 4272445

JBA consulting
24 Grove Island,
Corbally,
Co Limerick,
Ireland.
Tel + 353 (0) 61 345463
Fax + 353 (0) 61 280146

Cork City Council,
City Hall, Anglesea Street,
Cork, Ireland.
Tel +353 (0) 21 4962222
Fax +353 (0) 21 4314238

Cork County Council Headquarters,
County Hall, Carrigrohane Road,
Cork, Ireland.
Tel + 00 353 (0) 21 4276891
Fax + 00 353 (0) 21 4276321

52 St. Stephen's Green,
Dublin 2,
Ireland.
Tel +353 (0) 1 647 6000
Fax +353 (0) 1 661 0147