

**LEGEND**

Water Distribution Network



Watercourse

Proposed Works Locations  
[See Appendix 3 for Details]Potential Impact due  
to Proposed Works

A	NOV 2017	RB	Update Extents	JR	MJ
REV	DATE	DRN	DESCRIPTION	CHK	APD

## REVISIONS

Copyright Ryan Hanley  
This drawing must not be reproduced in any form without the prior written  
consent of Ryan Hanley consulting engineers

<input type="checkbox"/> PRELIMINARY	<input type="checkbox"/> CONTRACT	<input type="checkbox"/> TENDER
<input type="checkbox"/> PLANNING	<input type="checkbox"/> CONSTRUCTION	<input type="checkbox"/> FOR APPROVAL
<input checked="" type="checkbox"/> FOR YOUR INFORMATION	<input type="checkbox"/> AS CONSTRUCTED	<input type="checkbox"/> DRAFT

**RYAN HANLEY**  
**CONSULTING ENGINEERS**  
Sherwood House, Sherwood Avenue  
Taylor's Hill, Galway  
Tel: 091 587116 Fax: (091) 587110  
Email: rhc@ryanhanley.ie  
Web: www.ryanhanley.ie

DUBLIN OFFICE: Suite 04, The Cubes Offices, Beacon South Quarter, Sandyford, Dublin 18

CLIENT

OFFICE OF PUBLIC WORKS

PROJECT  
RIVER BRIDE (BLACKPOOL)  
CERTIFIED DRAINAGE SCHEME

TITLE  
MATERIAL ASSETS  
WATER DISTRIBUTION NETWORK

SCALE @ A3  
1:20,000 DATE Nov 2017 DRAWN RB CHECKED APPROVED

JOB No. DRAWING No.

2317 MA 002 REV. A

**LEGEND**

Gas Network (Distribution)



Watercourse

Proposed Works Locations  
[See Appendix 3 for Details]Potential Impact due  
to Proposed Works

A	NOV 2017	RB	Update Extents	JR	MJ
REV	DATE	DRN	DESCRIPTION	CHK	APD

REVISIONS

Copyright Ryan Hanley  
This drawing must not be reproduced in any form without the prior written  
consent of Ryan Hanley consulting engineers

DRAWING STATUS	
<input type="checkbox"/> PRELIMINARY	<input type="checkbox"/> CONTRACT
<input type="checkbox"/> PLANNING	<input type="checkbox"/> CONSTRUCTION
<input checked="" type="checkbox"/> FOR YOUR INFORMATION	<input type="checkbox"/> AS CONSTRUCTED
	<input type="checkbox"/> TENDER
	<input type="checkbox"/> DRAFT
	<input type="checkbox"/> FOR APPROVAL

**RYAN HANLEY****CONSULTING ENGINEERS**

Sherwood House, Sherwood Avenue

Taylor's Hill, Galway

Tel: 091 567116 Fax: 091 567110

Email: rhc@ryanhanley.ie

Web: www.ryanhanley.ie

DUBLIN OFFICE: Suite 04, The Cubes Offices, Beacon South Quarter, Sandyford, Dublin 18

CLIENT

**OFFICE OF PUBLIC WORKS**


PROJECT


**RIVER BRIDE (BLACKPOOL)  
CERTIFIED DRAINAGE SCHEME**

TITLE

**MATERIAL ASSETS  
GAS NETWORK**SCALE @ A3  
1:20,000 DATE NOV 2017 DRAWN RB CHECKED JR APPROVED MJ

JOB No. 2317 DRAWING No. MA 003 REV A

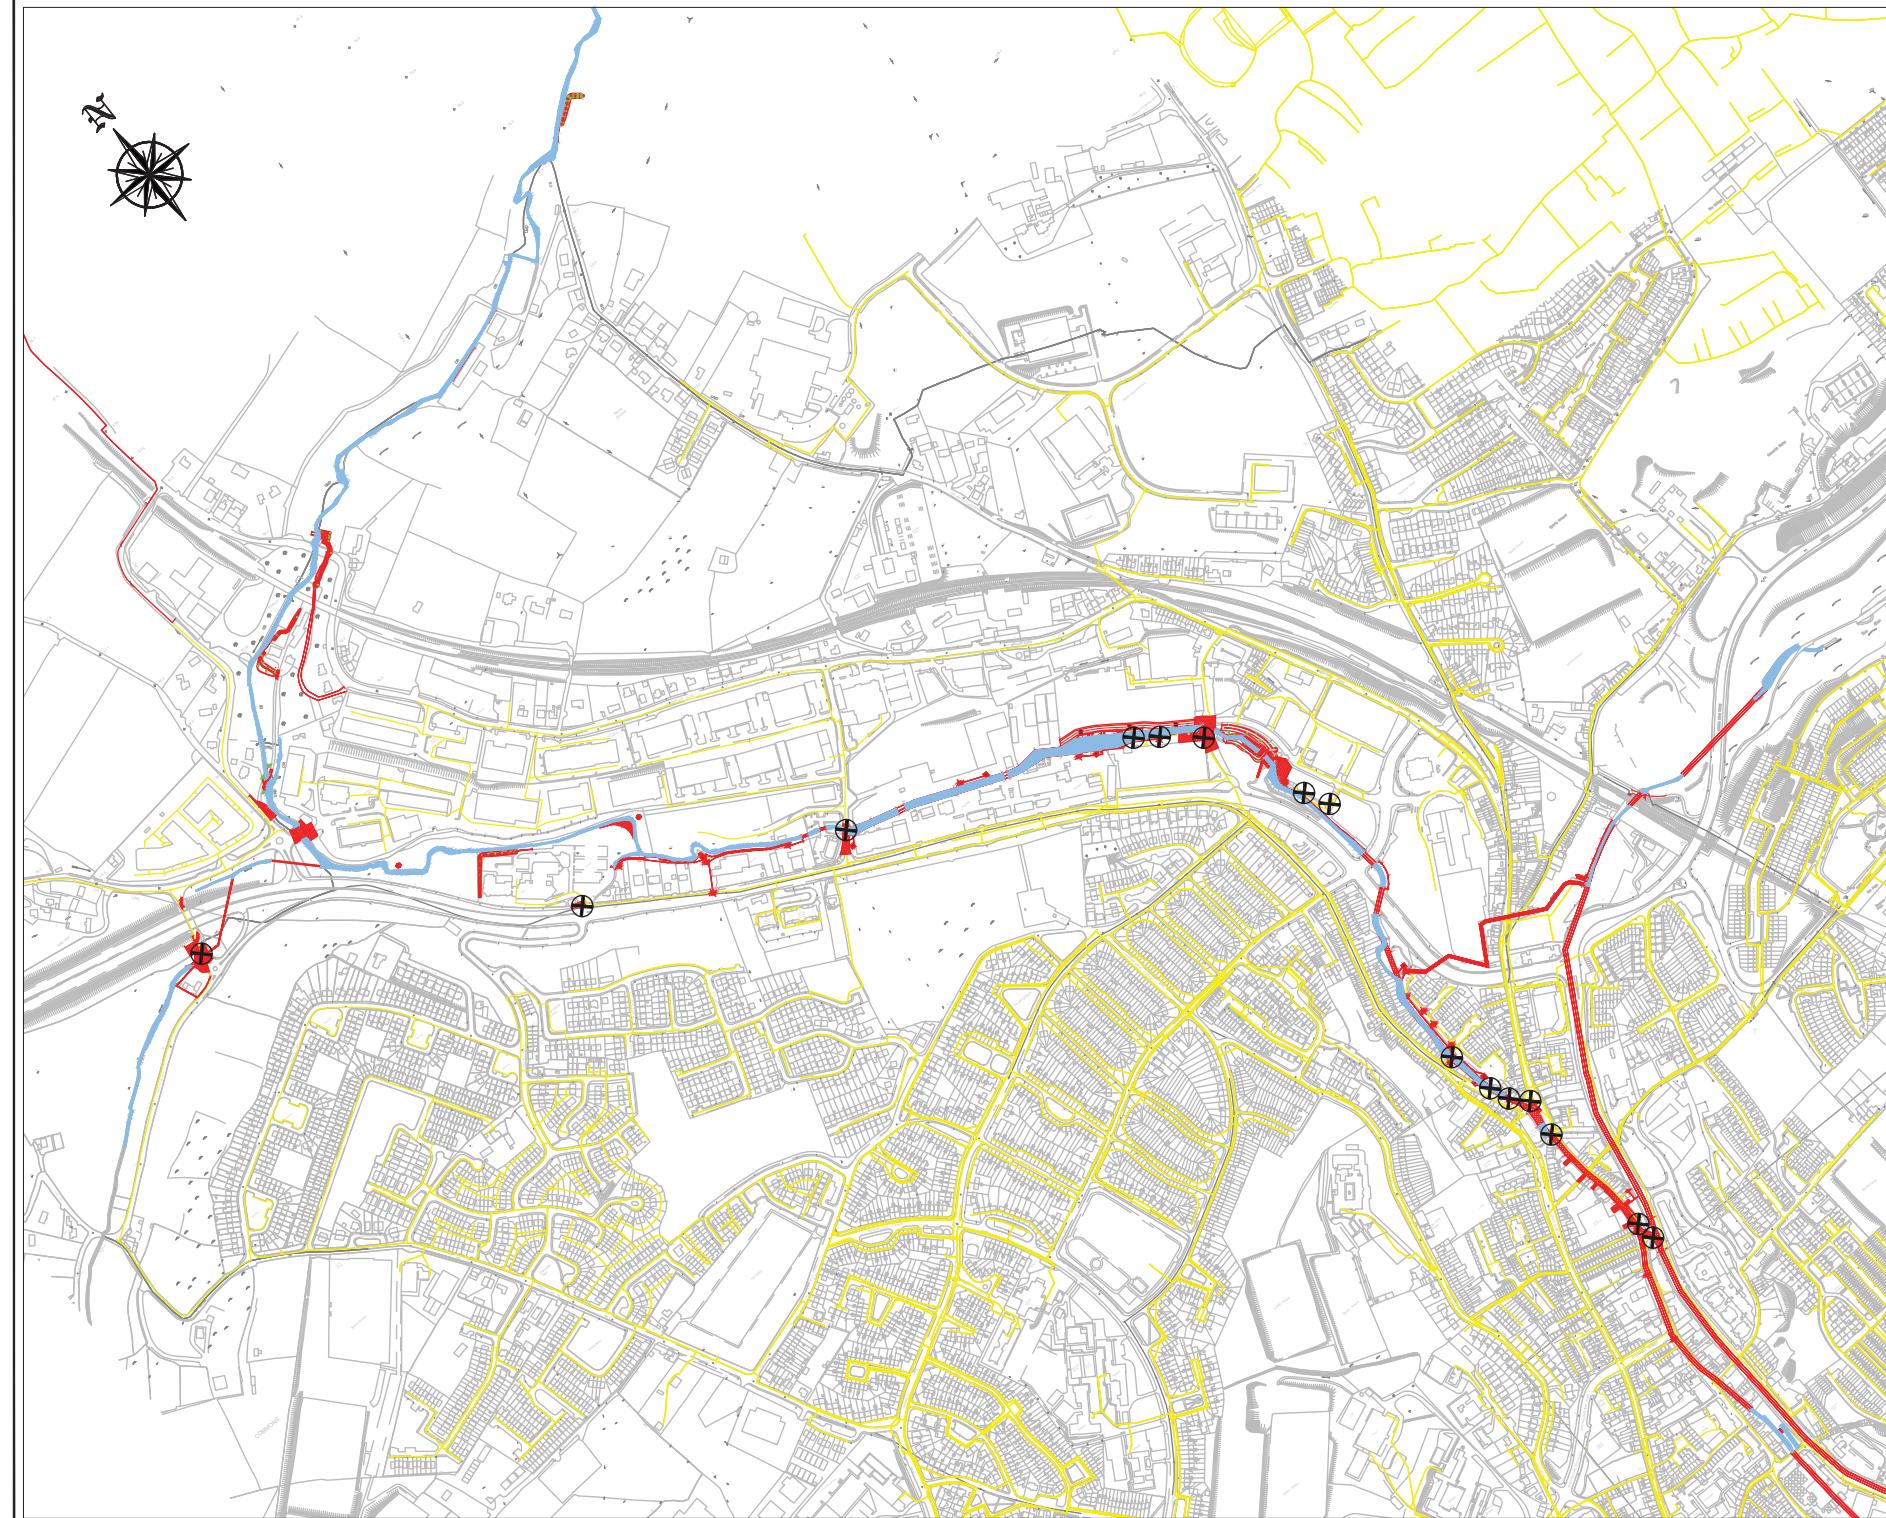

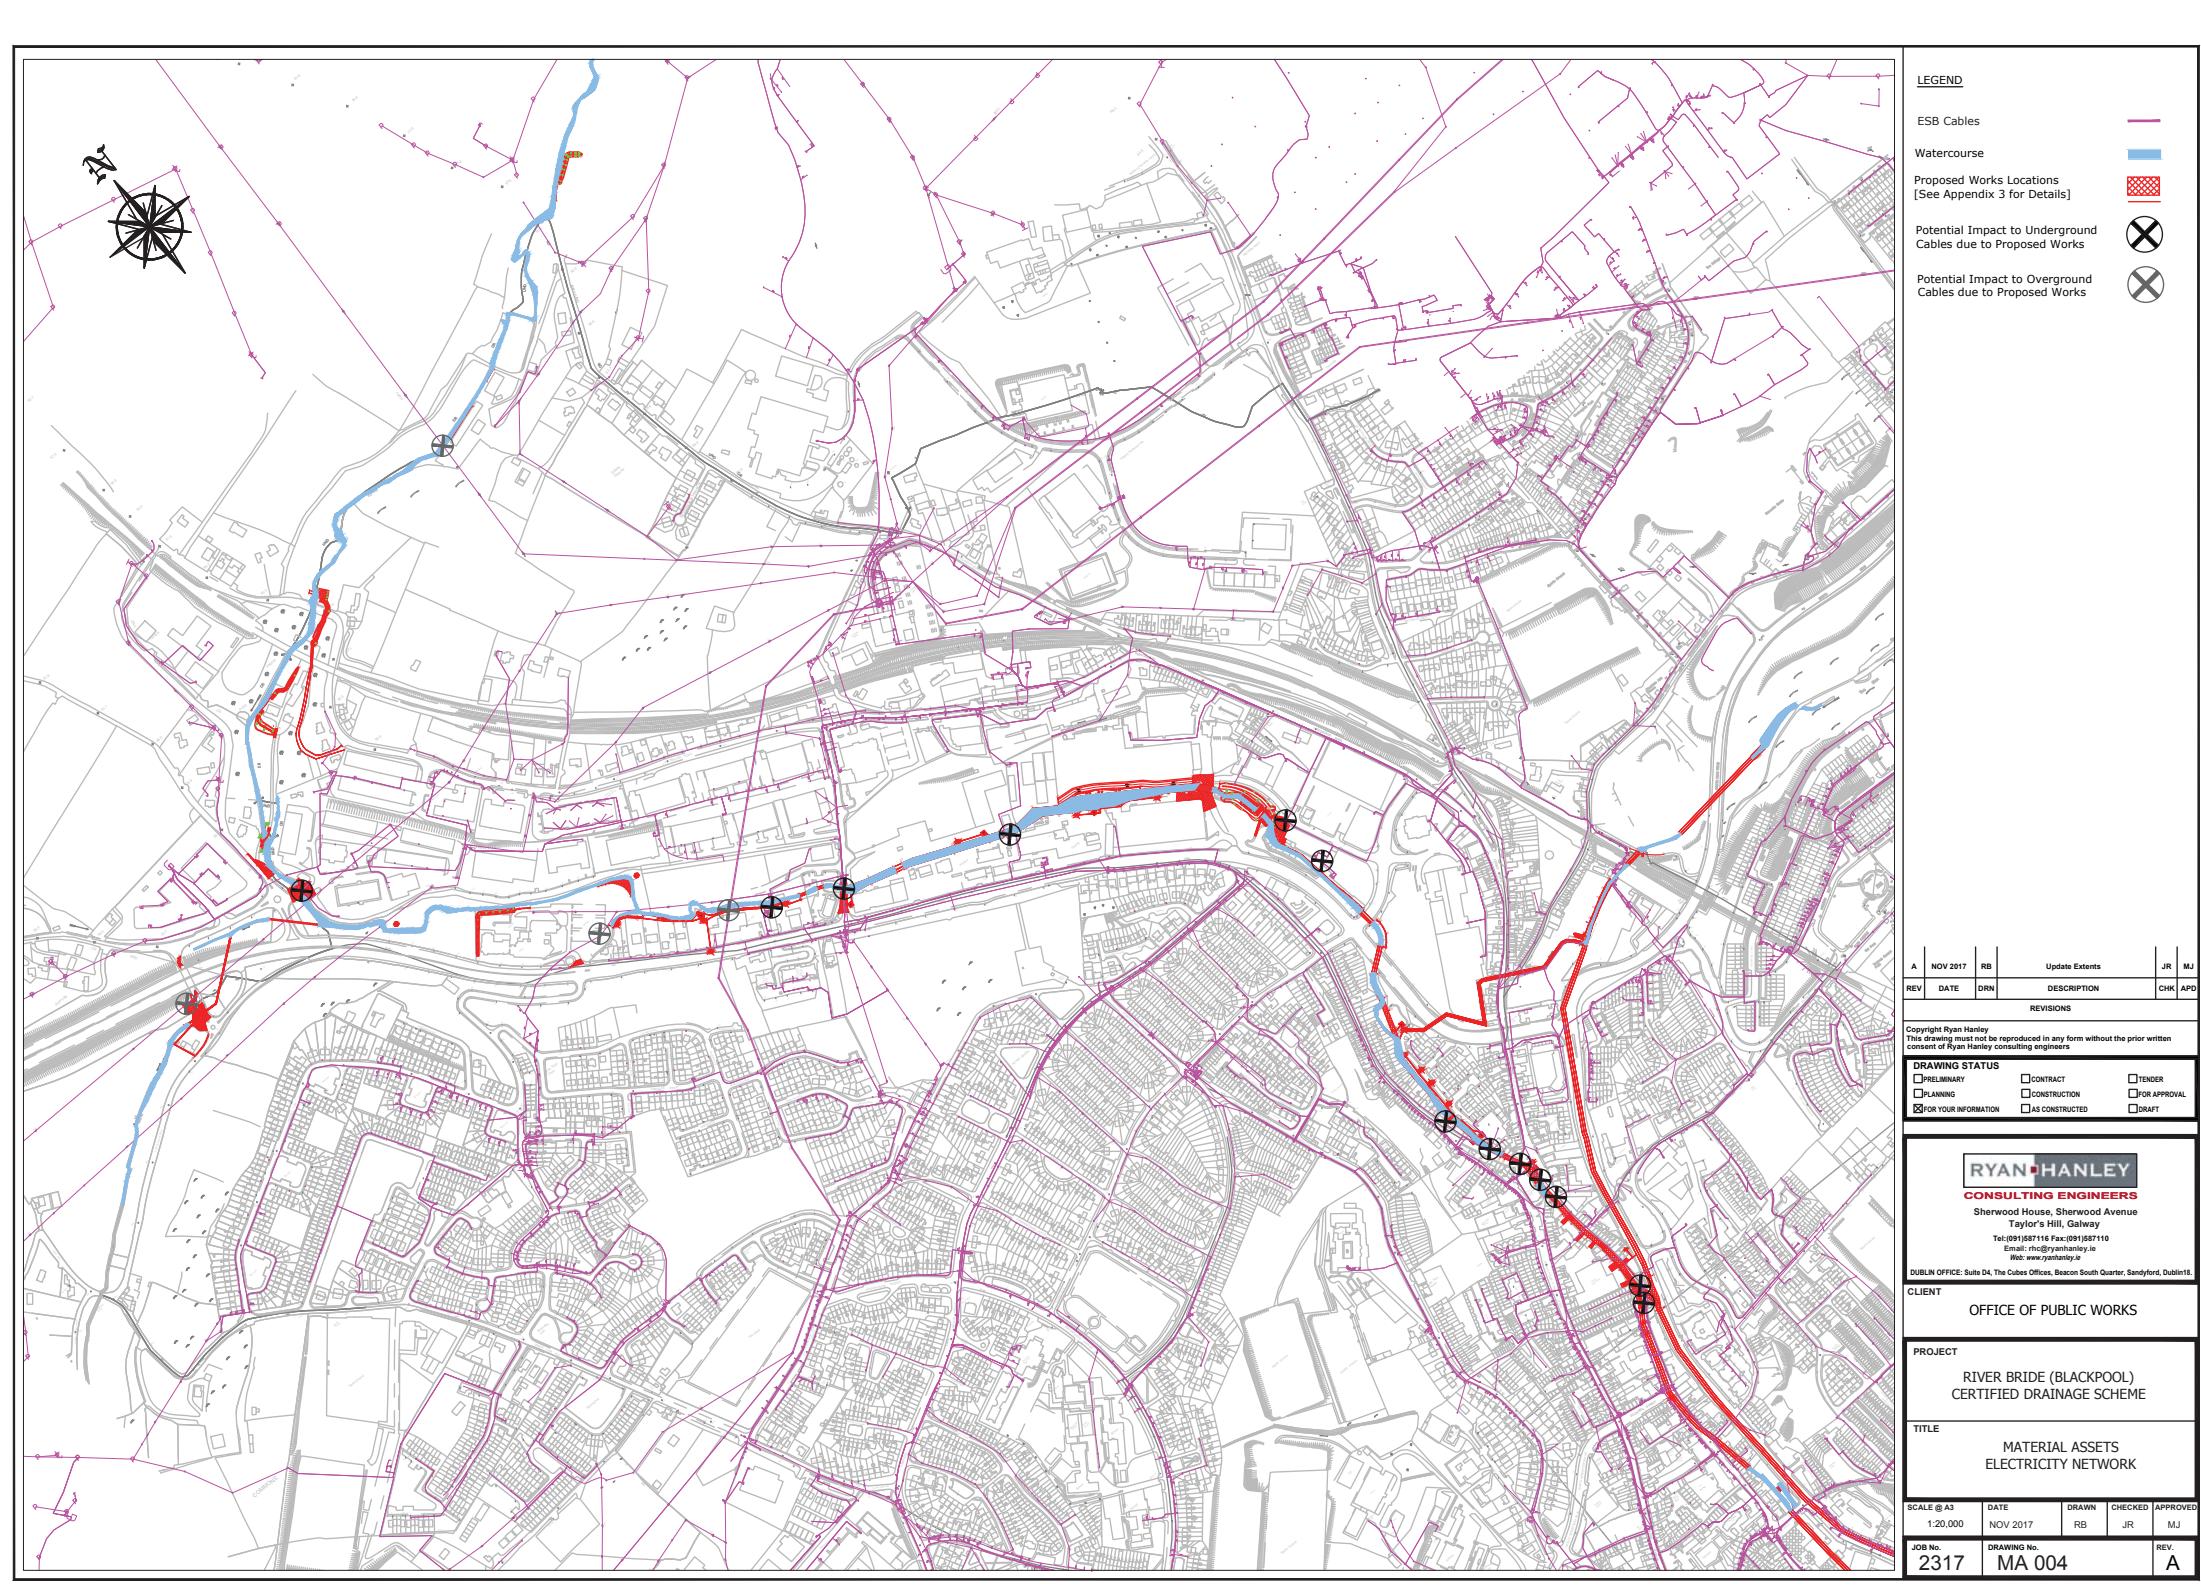


**LEGEND**

Broadband Network



Watercourse

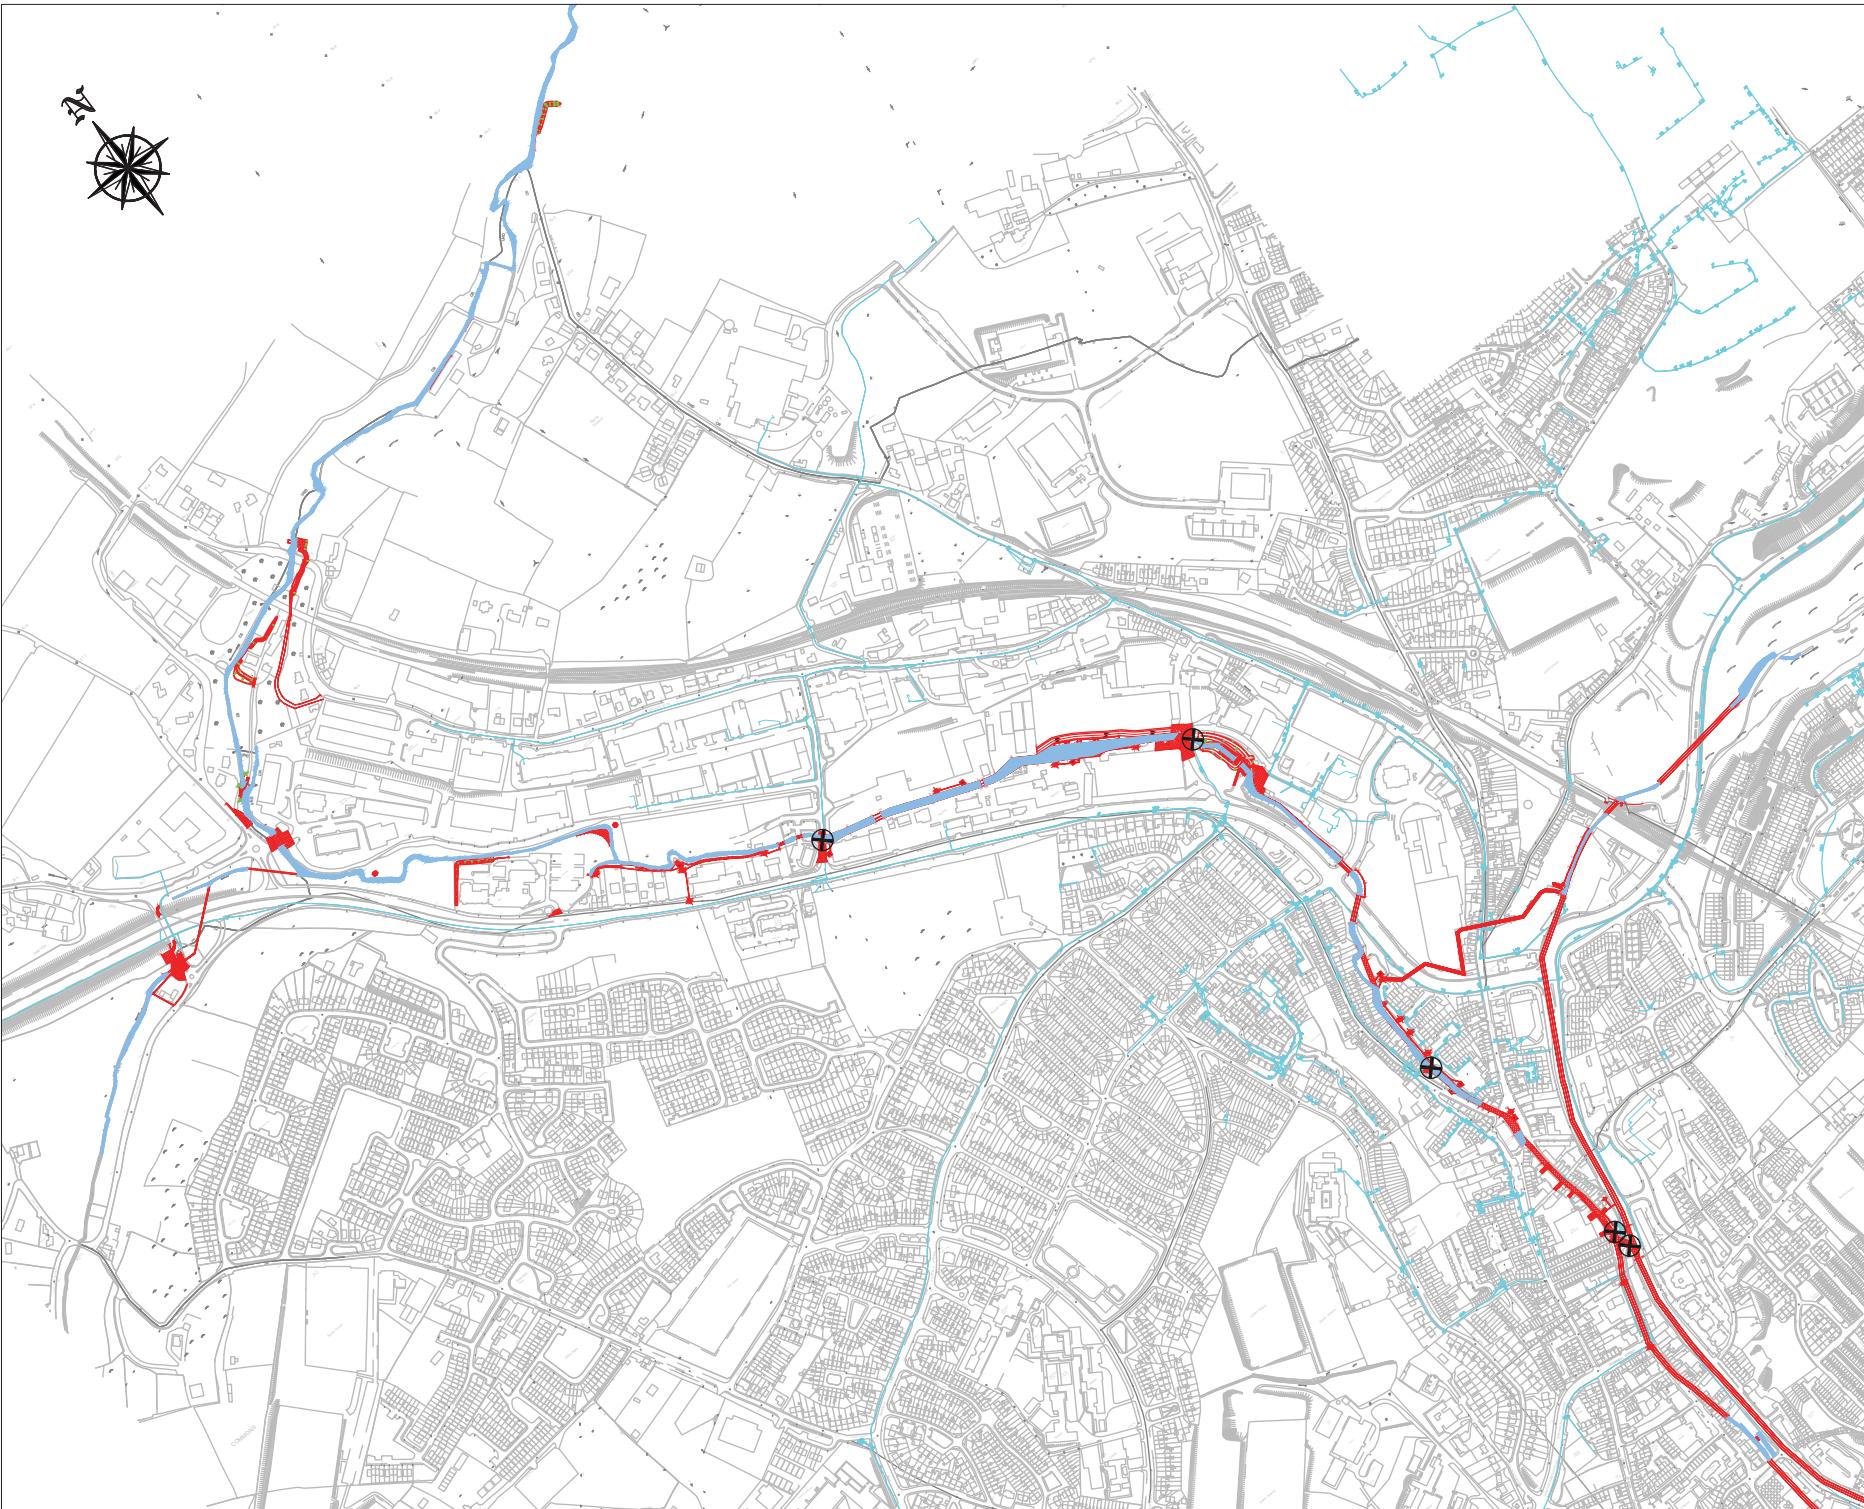Proposed Works Locations  
[See Appendix 3 for Details]Potential Impact due  
to Proposed Works

A	NOV 2017	RB	Update Extents	JR	MJ
REV	DATE	DRW	DESCRIPTION	CHK	APD

REVISIONS

Copyright Ryan Hanley  
This drawing must not be reproduced in any form without the prior written  
consent of Ryan Hanley consulting engineers

DRAWING STATUS		
<input type="checkbox"/> PRELIMINARY	<input type="checkbox"/> CONTRACT	<input type="checkbox"/> TENDER
<input type="checkbox"/> PLANNING	<input type="checkbox"/> CONSTRUCTION	<input type="checkbox"/> FOR APPROVAL
<input checked="" type="checkbox"/> FOR YOUR INFORMATION	<input type="checkbox"/> AS CONSTRUCTED	<input type="checkbox"/> DRAFT

**RYAN HANLEY**  
**CONSULTING ENGINEERS**  
Sherwood House, Sherwood Avenue  
Taylor's Hill, Galway  
Tel: 091 587116 Fax: (091) 587110  
Email: rhc@ryanhanley.ie  
Web: www.ryanhanley.ie

DUBLIN OFFICE: Suite 04, The Cubes Offices, Beacon South Quarter, Sandyford, Dublin 18

CLIENT  
OFFICE OF PUBLIC WORKS

PROJECT  
RIVER BRIDE (BLACKPOOL)  
CERTIFIED DRAINAGE SCHEME

TITLE  
MATERIAL ASSETS  
BROADBAND NETWORK

SCALE @ A3  
1:20,000 DATE NOV 2017 DRAWN RB CHECKED APPROVED  
MJ

JOB No. 2317 DRAWING No. MA 005 REV. A



#### LEGEND

Watercourse


Proposed Works Locations  
[See Appendix 3 for Details]



Potential Impact to  
Underground Cables due  
to Proposed Works



Potential Impact to  
Overground Cables due  
to Proposed Works

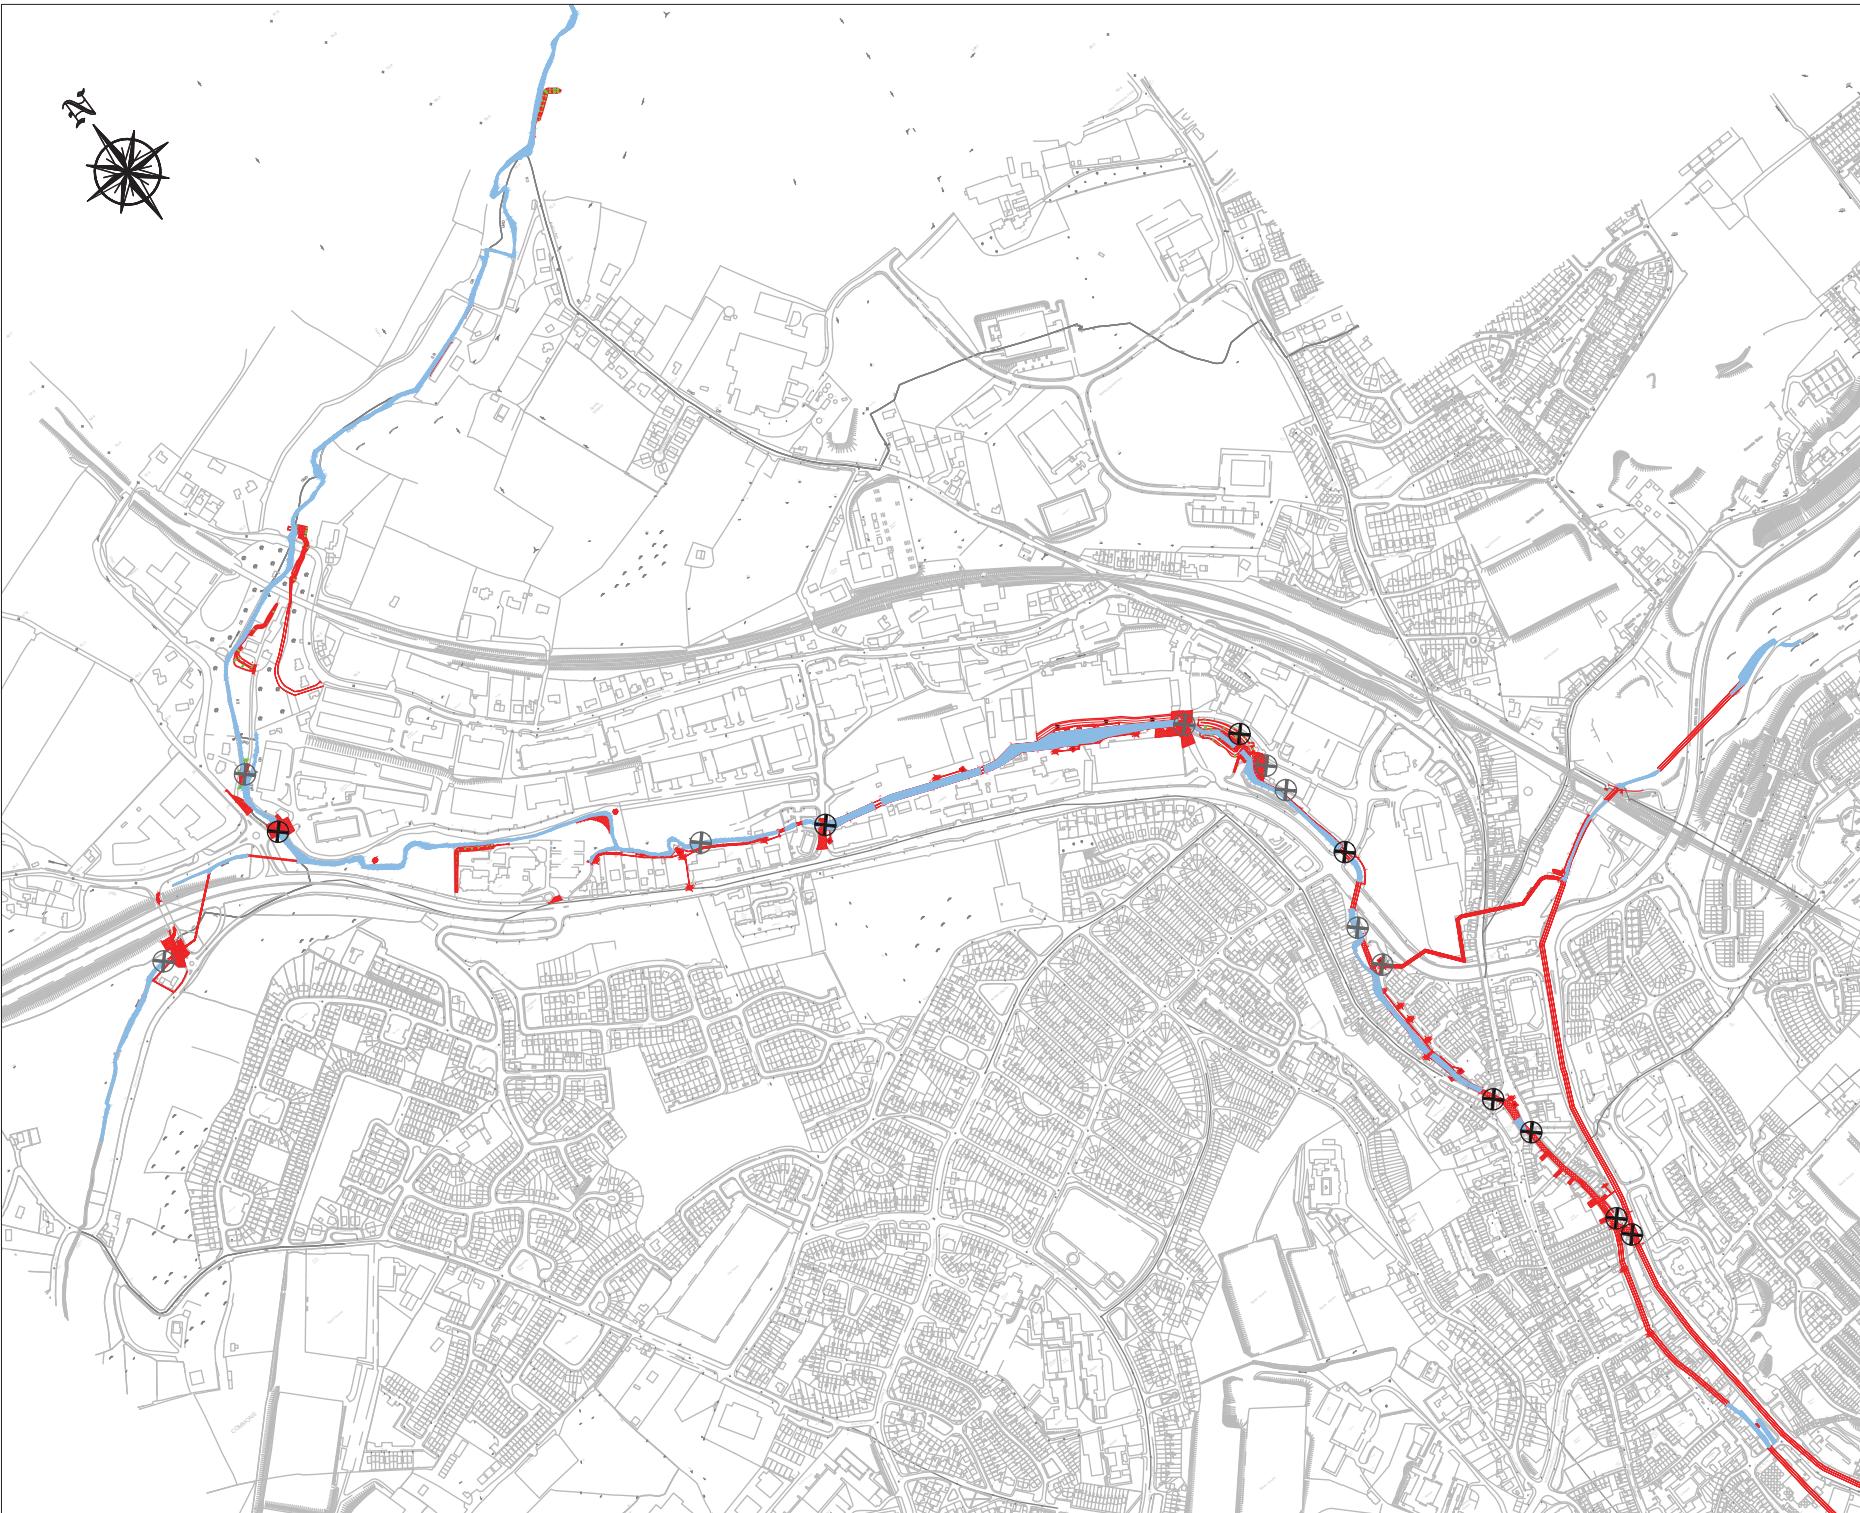

A	NOV 2017	RB	Update Extents	JR	MJ
REV	DATE	DRN	DESCRIPTION	CHK	APD

#### REVISIONS

Copyright Ryan Hanley  
This drawing must not be reproduced in any form without the prior written  
consent of Ryan Hanley consulting engineers

DRAWING STATUS		
<input type="checkbox"/> PRELIMINARY	<input type="checkbox"/> CONTRACT	<input type="checkbox"/> TENDER
<input type="checkbox"/> PLANNING	<input type="checkbox"/> CONSTRUCTION	<input type="checkbox"/> FOR APPROVAL
<input checked="" type="checkbox"/> FOR YOUR INFORMATION	<input type="checkbox"/> AS CONSTRUCTED	<input type="checkbox"/> DRAFT

#### RYAN HANLEY

##### CONSULTING ENGINEERS

Sherwood House, Sherwood Avenue

Taylor's Hill, Galway

Tel: 091 587116 Fax: (091) 587110

Email: rhc@ryanhanley.ie

Web: www.ryanhanley.ie

DUBLIN OFFICE: Suite 04, The Cubes Offices, Beacon South Quarter, Sandyford, Dublin 18

#### CLIENT

##### OFFICE OF PUBLIC WORKS

#### PROJECT

##### RIVER BRIDE (BLACKPOOL) CERTIFIED DRAINAGE SCHEME

#### TITLE

##### MATERIAL ASSETS TELECOMMUNICATIONS NETWORK

SCALE @ A3	DATE	DRAWN	CHECKED	APPROVED
1:20,000	NOV 2017	RB	JR	MJ

JOB No.	DRAWING No.	REV.
2317	MA 006	A

**LEGEND**

Traffic Survey Locations



N20 Between Blarney  
And Blackpool

Mallow Road / Boland  
Industrial Estate Junction

Commons Road / Boland  
Industrial Estate Junction

North Ring Road / N20 Junction



REV	DATE	DRN	DESCRIPTION	CHK	APD
-----	------	-----	-------------	-----	-----

**REVISIONS**

Copyright Ryan Hanley  
This drawing must not be reproduced in any form without the prior written consent of Ryan Hanley consulting engineers

**DRAWING STATUS**

<input type="checkbox"/> PRELIMINARY	<input type="checkbox"/> CONTRACT	<input type="checkbox"/> TENDER
<input type="checkbox"/> PLANNING	<input type="checkbox"/> CONSTRUCTION	<input type="checkbox"/> FOR APPROVAL
<input checked="" type="checkbox"/> FOR YOUR INFORMATION	<input type="checkbox"/> AS CONSTRUCTED	<input type="checkbox"/> DRAFT

**RYAN HANLEY****CONSULTING ENGINEERS**

Sherwood House, Sherwood Avenue

Taylor's Hill, Galway

Tel: (091) 657114 Fax: (091) 657110

Email: rhc@ryanhanley.ie

Web: www.ryanhanley.ie

DRAWING OFFICE: Suite 04, The Colosseum Offices, Western Health Quarter, Ballyfermot, Dublin 9.

CLIENT

OFFICE OF PUBLIC WORKS

PROJECT

RIVER BRIDE (BLACKPOOL)  
CERTIFIED DRAINAGE SCHEME

TITLE

MATERIAL ASSETS  
TRAFFIC SURVEY LOCATIONS

SCALE @ A3	DATE	DRAWN	CHECKED	APPROVED
NTS	OCT 2015	KC	JR	MJ

JOB No.	DRAWING No.	REV.
2317	TA 001	