



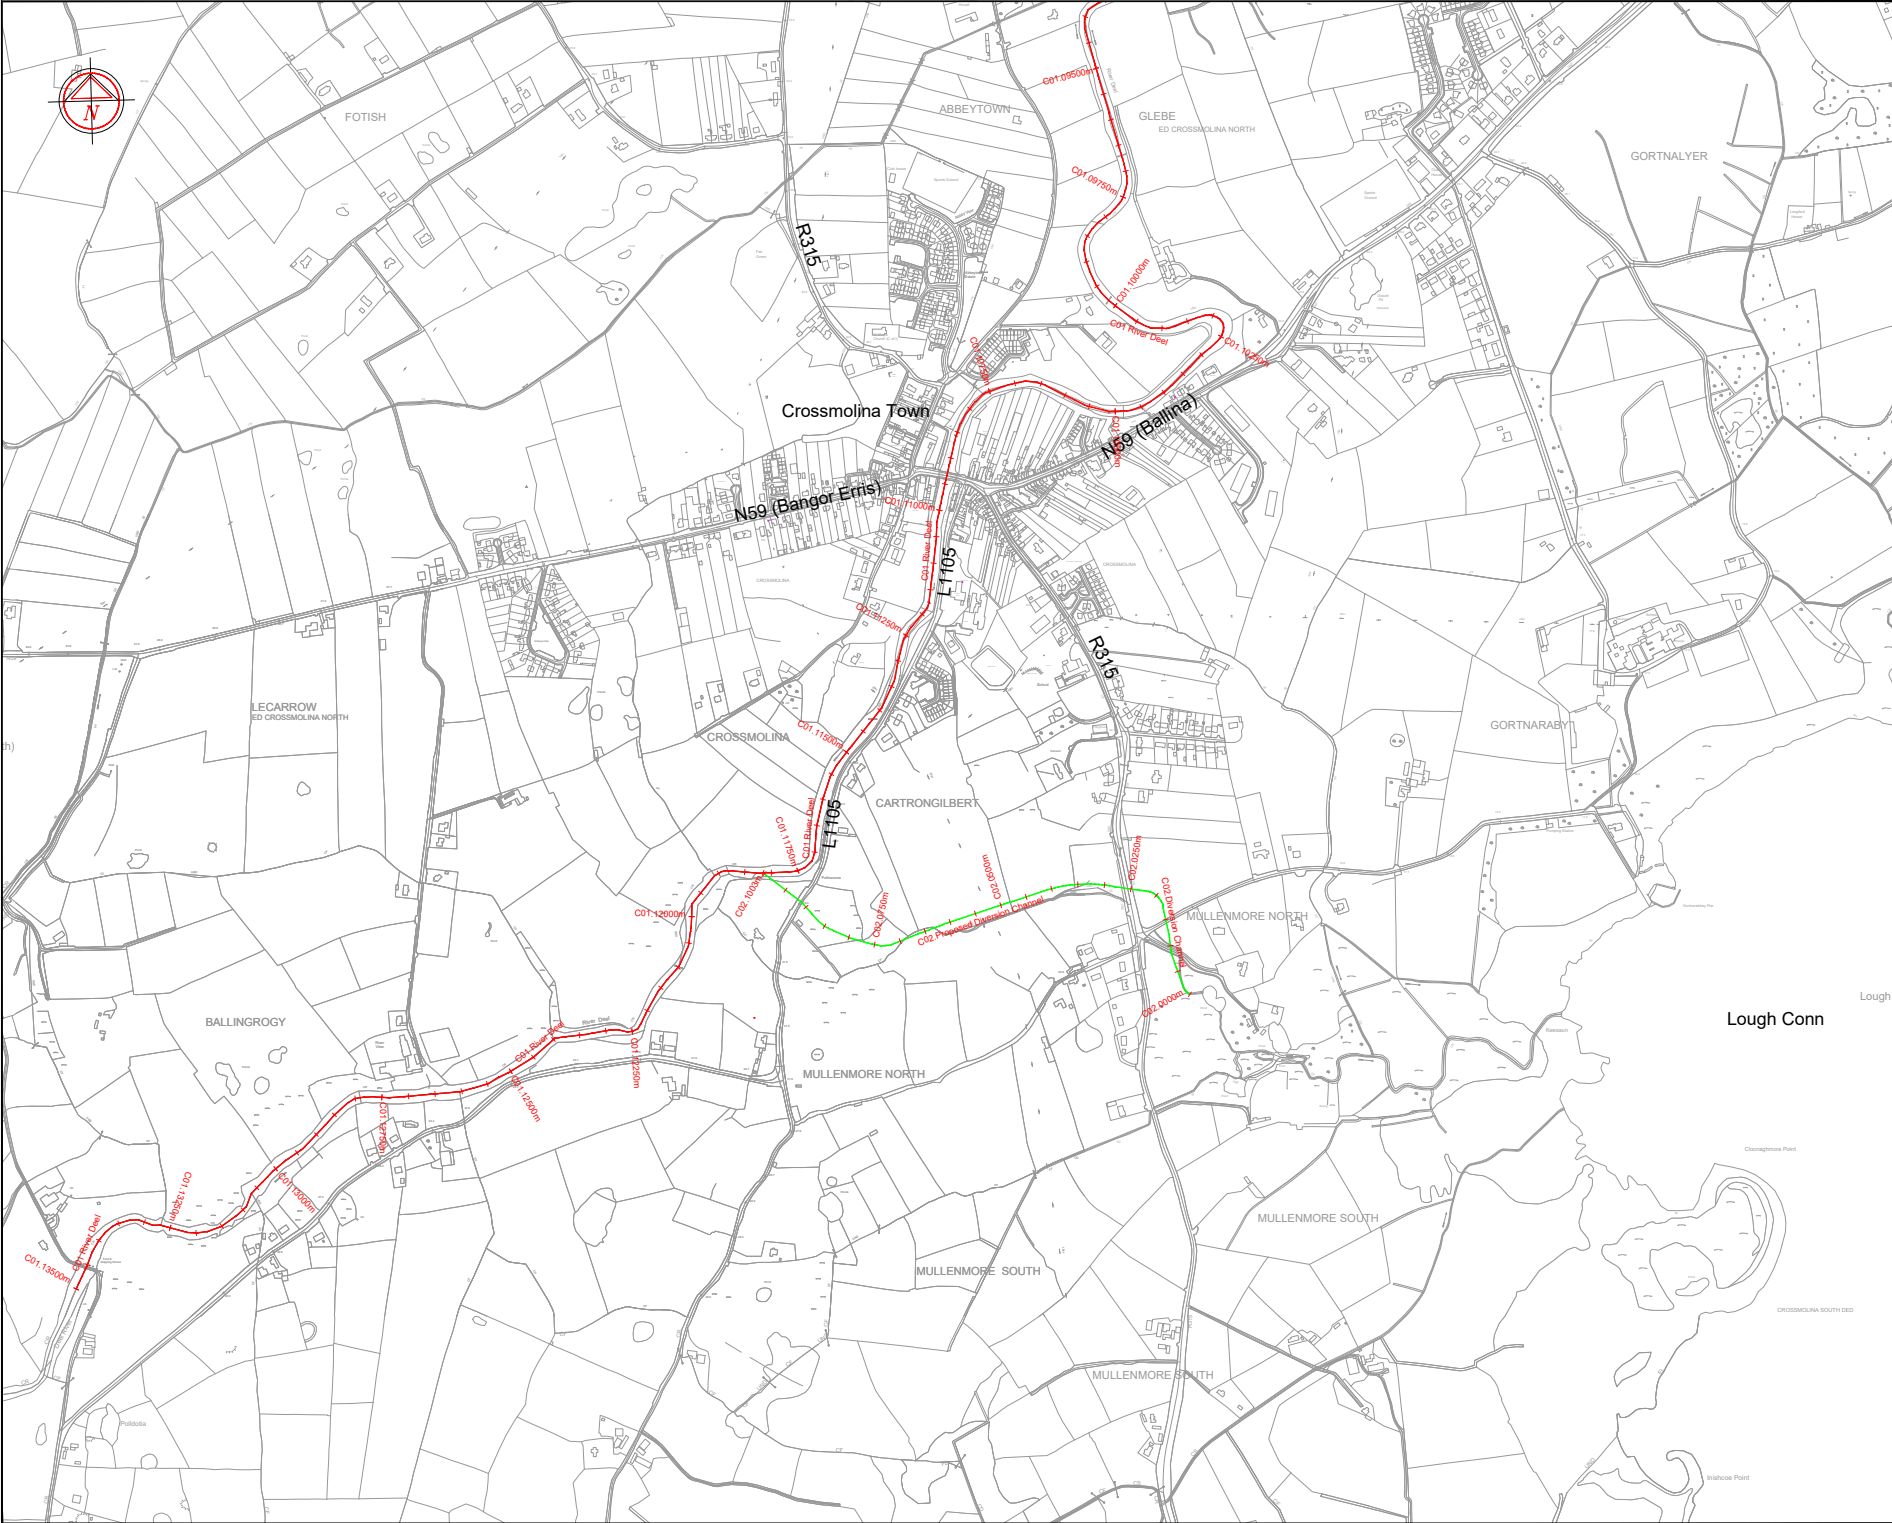

LEGEND

- River Deel (Main Channel) (C01) —
Diversion Channel (C02) —
Channel Reference (C00) & Chainage (500m) C00.0500m

Keyplan

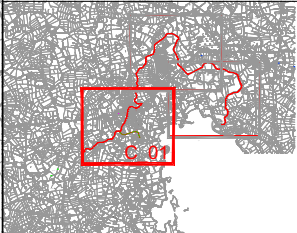

Scale 1:100,000

Ordnance Survey Ireland Licence No. EN 0002718
© Ordnance Survey Ireland / Government of Ireland.

DATE	DRN	DESCRIPTION	CHK	APD

REVISIONS

DRAWING STATUS
☐ PRELIMINARY ☐ CONTRACT ☐ TENDER ☐ CONSTRUCTION
☐ FOR EXHIBITION ☒ FOR CONFIRMATION ☐ AS CONSTRUCTED ☐ DRAFT

RYAN HANLEY

CONSULTING ENGINEERS

1 Galway Business Park, Upper Newcastle Road
Dangan, Galway

Tel: (091) 6871116 Fax: (091) 6871110

Email: r.h@ryanhaley.ie

Web: www.ryanhaley.ie

DUBLIN OFFICE: 170 Ivy Exchange, Granby Place, Parnell Square West, Dublin 1

CLIENT

THE OFFICE OF PUBLIC
WORKS


PROJECT

RIVER DEEL (CROSSMOLINA)
- DRAINAGE SCHEME

TITLE

CHANNEL CODES DRAWING
(Sheet 1 of 3)

SCALE @ A1	DATE	DRAWN	CHECKED	APPROVED
1/5,000	September 2020	RS	JR	MJ
JOB No.	CAD FILE PATH	DRAWING No.	REV.	
2267	06\Scheme	C_01		

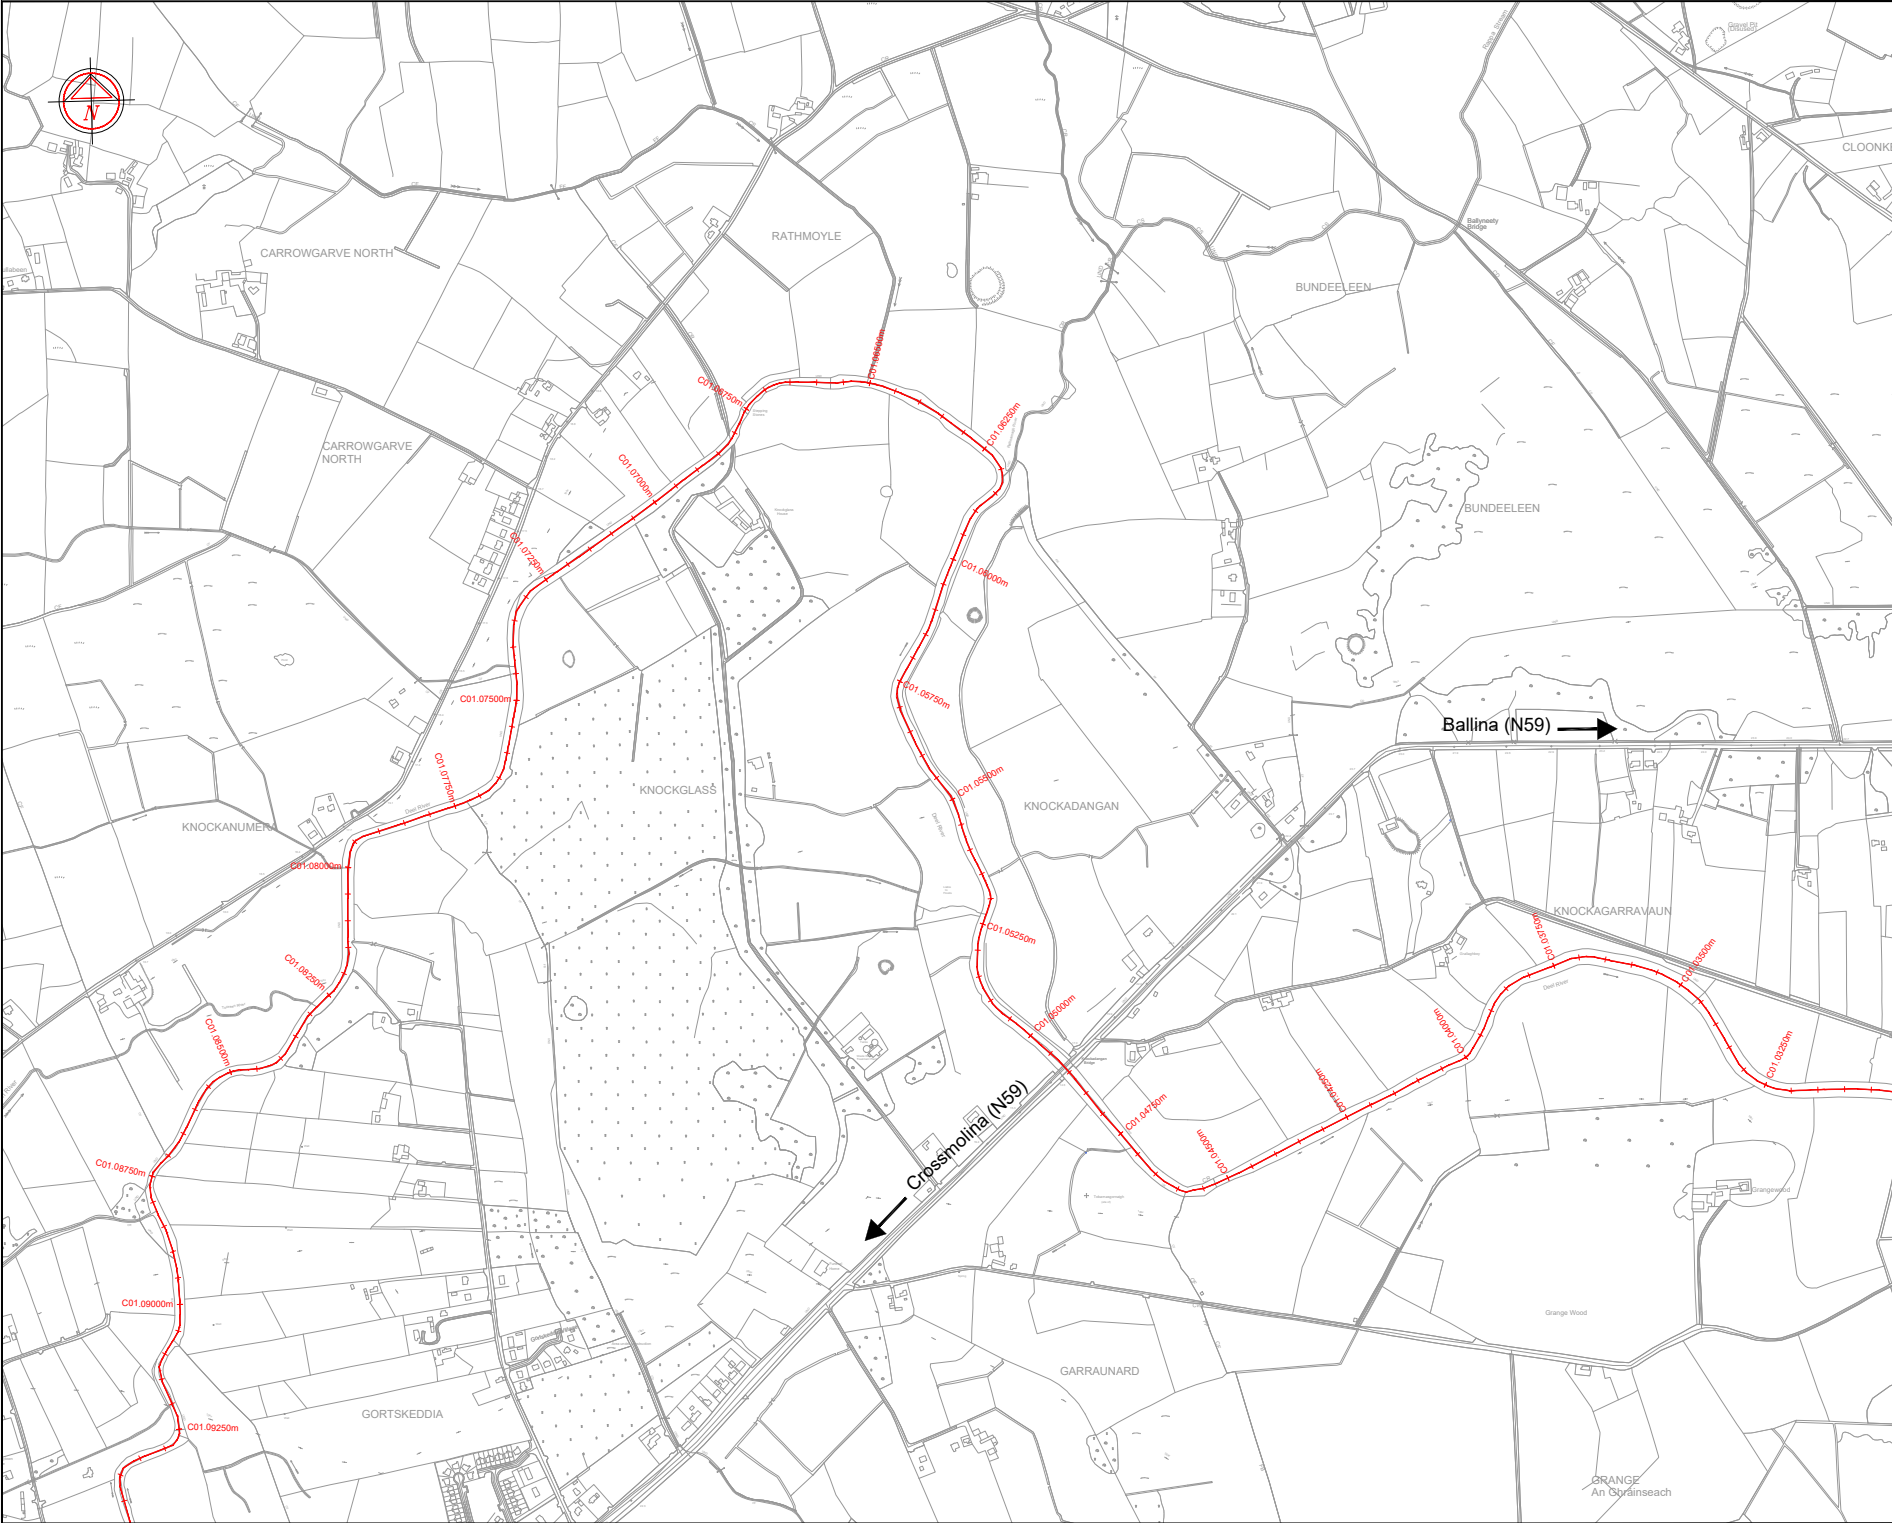


LEGEND

River Deel (Main Channel) (C01) —

Diversion Channel (C02) —

Channel Reference (C00) & Chainage (500m) C00.0500m

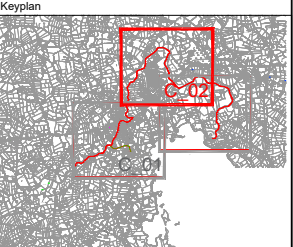

Scale 1:100,000

Ordnance Survey Ireland Licence No. EN 0002718 © Ordnance Survey Ireland / Government of Ireland.				
DATE	DRN	DESCRIPTION	CHK	APD
REVISIONS				

Copyright Ryan Hanley
This drawing must not be reproduced in any form without the prior written consent of Ryan Hanley consulting engineers

DRAWING STATUS			
☐ PRELIMINARY	☐ CONTRACT	☐ TENDER	☐ CONSTRUCTION
☐ FOR EXHIBITION	☒ FOR CONFIRMATION	☐ AS CONSTRUCTED	☐ DRAFT

RYAN HANLEY
CONSULTING ENGINEERS
1 Galway Business Park, Upper Newcastle Road
Dangan, Galway
Tel: (091) 6871116 Fax: (091) 6871110
Email: r.h@ryanhaley.ie
Web: www.ryanhaley.ie

DUBLIN OFFICE: 170 Ivy Exchange, Granby Place, Parnell Square West, Dublin 1

CLIENT
THE OFFICE OF PUBLIC WORKS

PROJECT
**RIVER DEEL (CROSSMOLINA)
- DRAINAGE SCHEME**

TITLE
**CHANNEL CODES DRAWING
(Sheet 2 of 3)**

SCALE @ A1	DATE	DRAWN	CHECKED	APPROVED
1/5,000	September 2020	RS	JR	MJ
JOB No.	CAD FILE PATH	DRAWING No.	REV.	
2267	06\Scheme	C_02		