
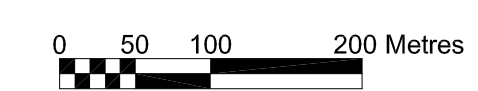


Location Plan

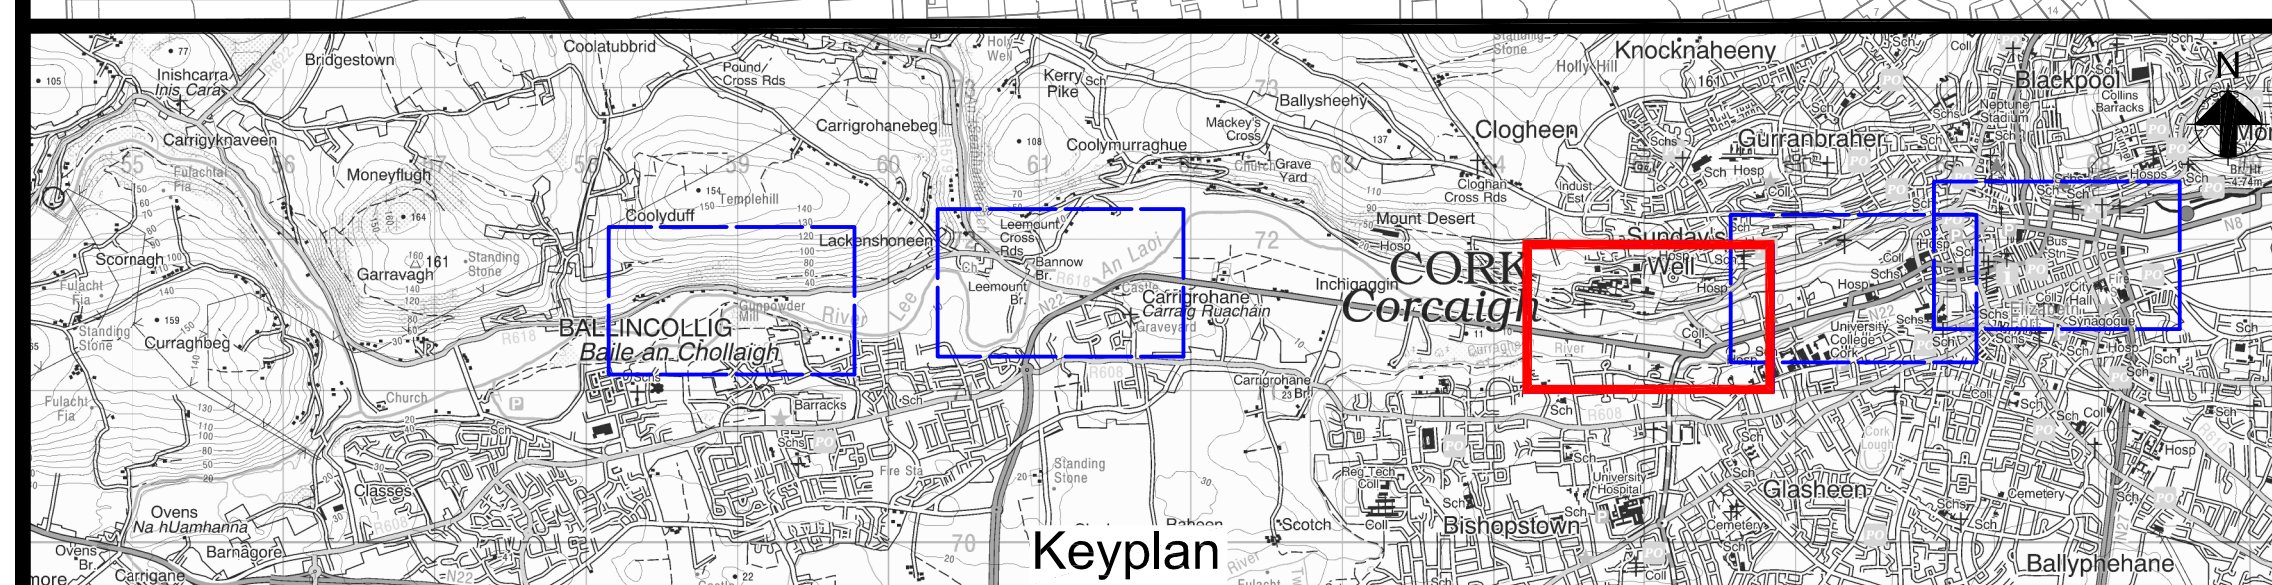

Scale 1:2,000 at A1
Scale 1:4,000 at A3

Drg. No. LL_403 Proposed Flood Defence Works Finishes (Sheet 3 of 5)

- Notes:
1. Do not scale from drawing.
 2. This drawing should be read in conjunction with all other Lower Lee (Cork City) Drainage Scheme Exhibition Drawings and Schedules.
 3. Single line indicates same finish both sides. Double line indicates varying finish on wet and dry sides of defence.

ARUP
One Arup & Partners Ireland Ltd.,
One Albert Quay,
Cork, Ireland.
Tel +353 (0)21 4277670
Fax +353 (0)21 4272245

JBA consulting
24 Grove Island,
County Wick,
Ireland.
Tel +353 (0) 61 345463
Fax +353 (0) 61 280146

Cork City Council
City Hall, Anglesea Street,
Cork, Ireland.
Tel +353 (0) 21 4966222
Fax +353 (0) 21 4314298

Cork County Council Headquarters
County Hall,
Carrigrohane Road,
Cork, Ireland.
Tel +00 353 (0) 21 4276891
Fax +00 353 (0) 21 4276321

OPW
52 St. Stephen's Green,
Dublin 2,
Ireland.
Tel +353 (0) 1 647 6000
Fax +353 (0) 1 661 0147