
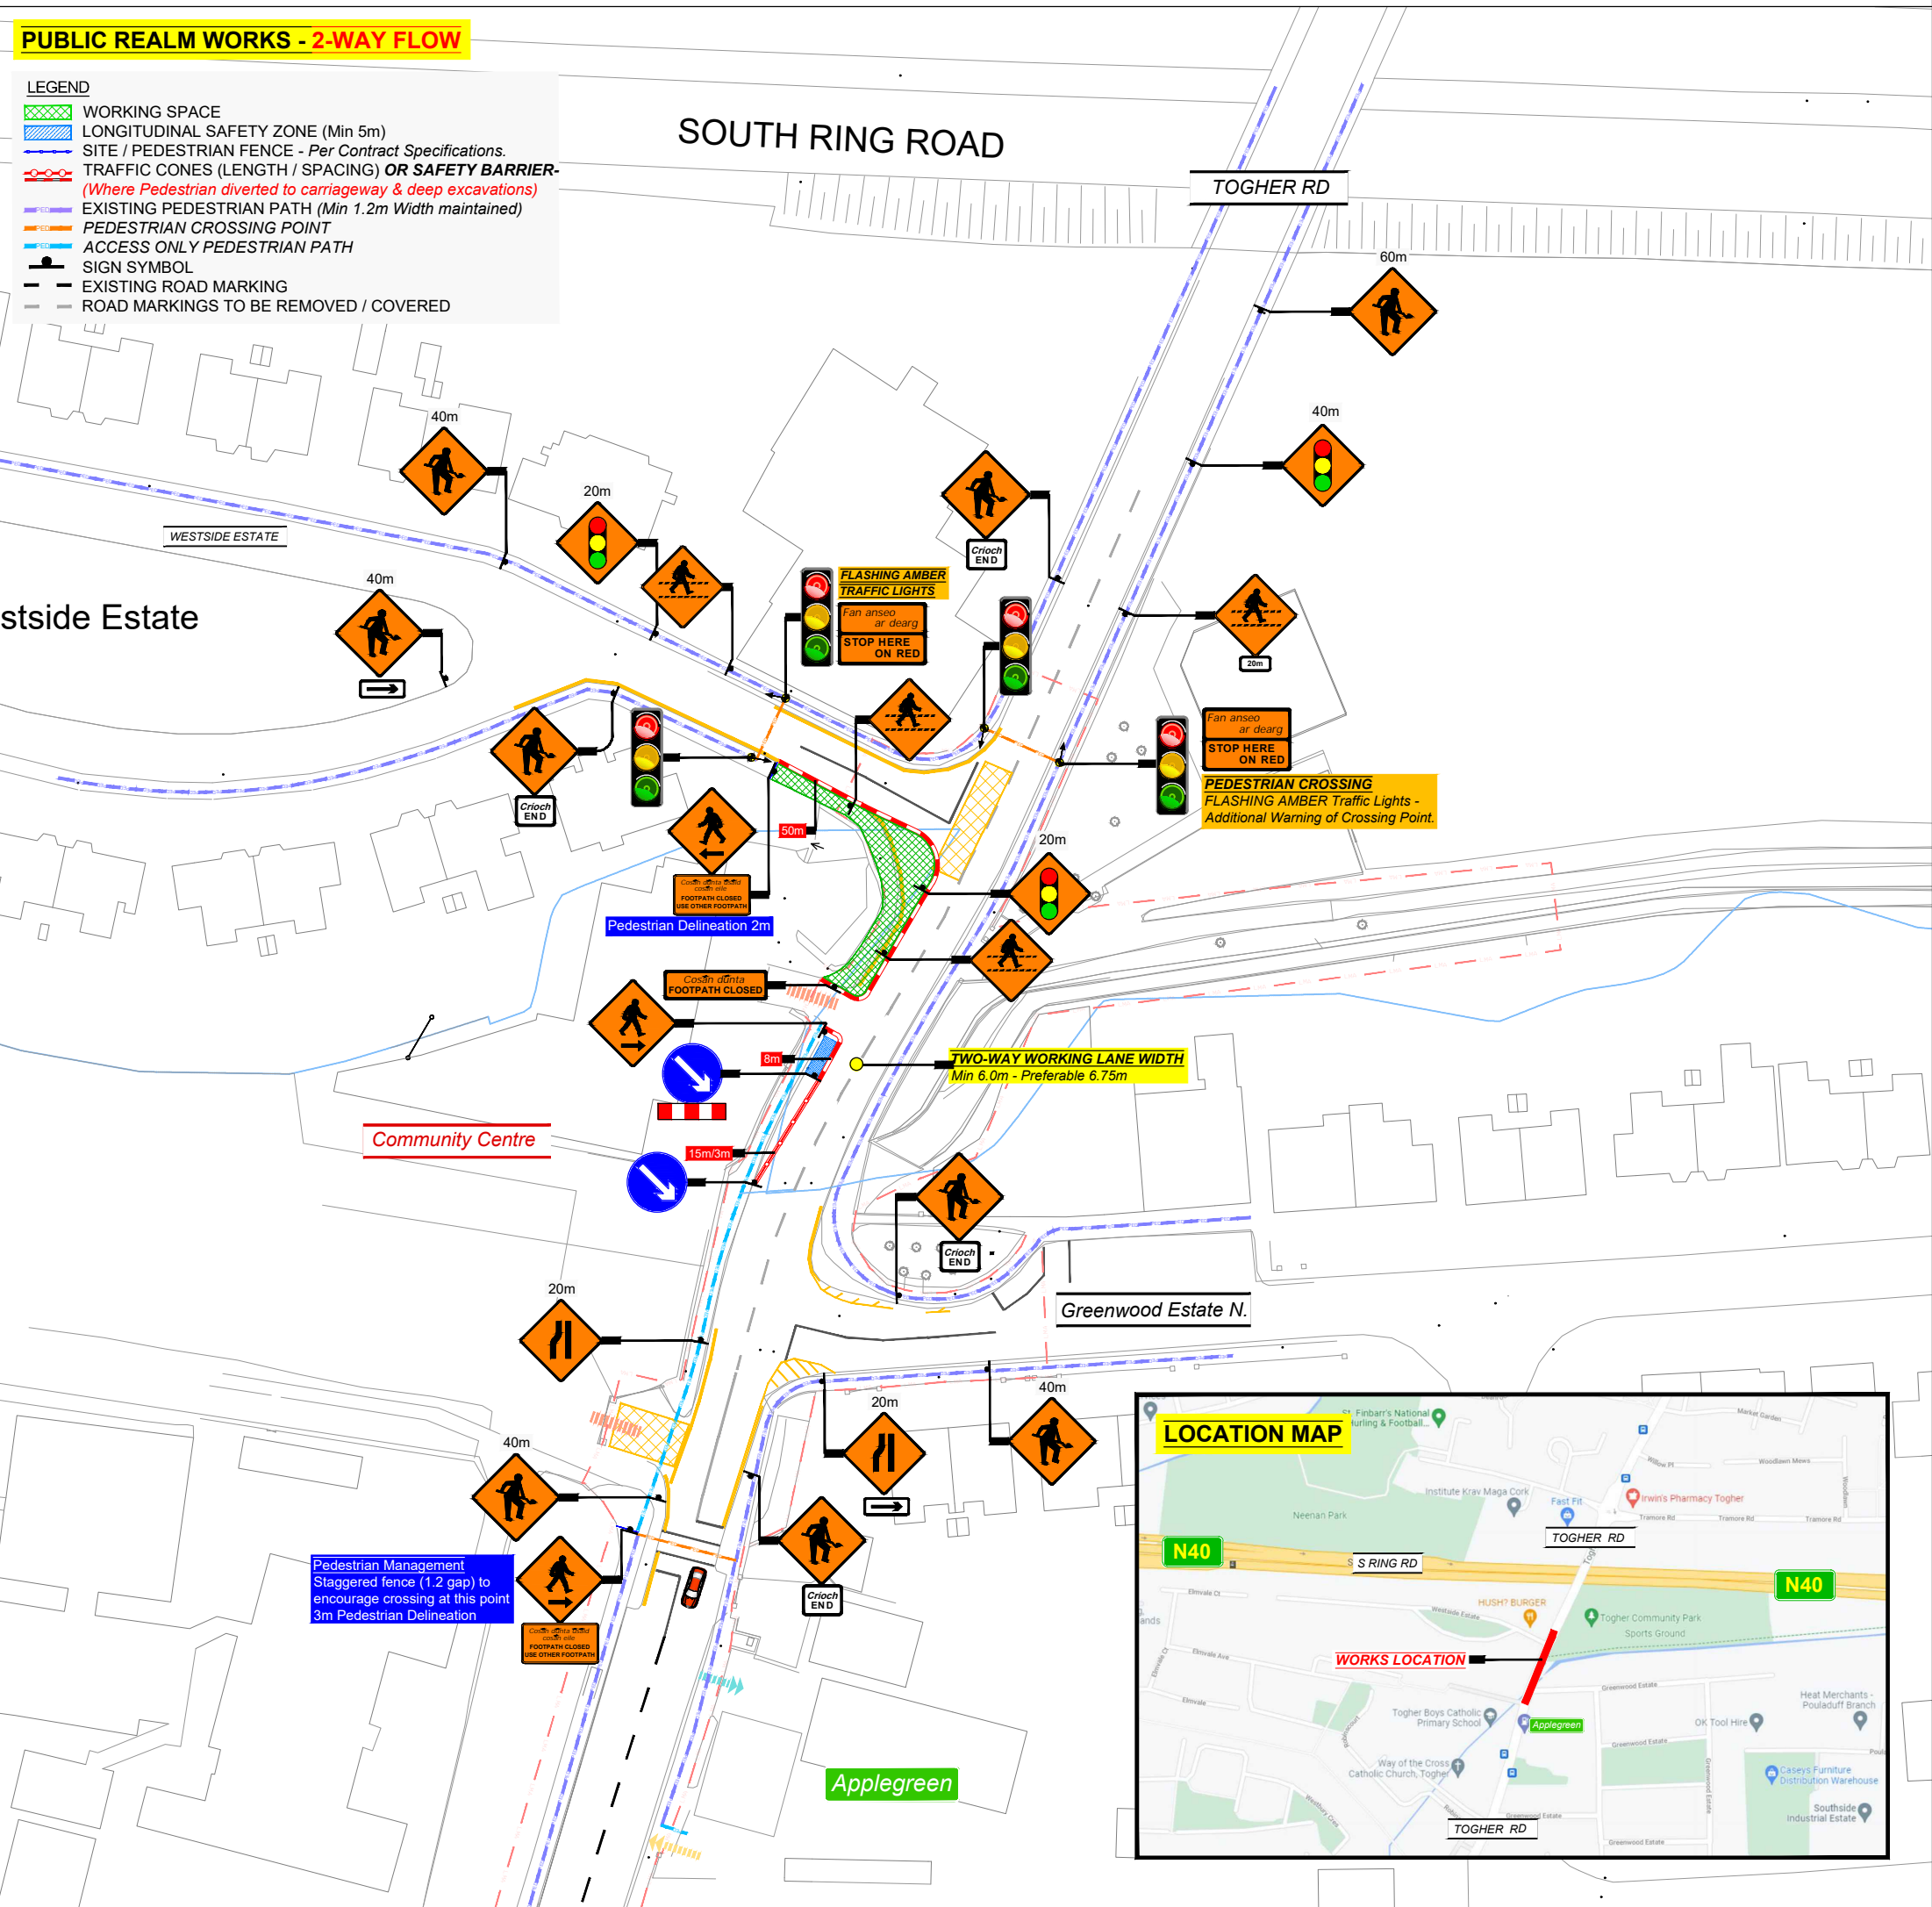




SINGLE CARRIAGEWAY Level 1(iii) Type A	
DESIGN PARAMETERS	50km/hr
Sign Size (mm)	600
Sign Visibility (m)	50
No. of Adv. Signs	2
Cumulative Sign Distance (m)	40
Distance between Signs (m)	20
Taper Rate	1 in 5
Cone Height (mm)	750
Taper Cone Spacing (m)	3
45° Taper Cone Spacing (m)	1
Longitudinal Cone Spacing (m)	3
Lamp Taper Spacing (m)	6
Lamp Longitudinal Spacing (m)	6
Lateral Safety Zone (m)	0.5
Longitudinal Safety Zone (m)	5
Min Lane Width (m)	3.0
Optimum Lane Width (m)	3.3
Two-way Road Width (m)	6.0 Min

LEGEND

- | | |
|---|--|
|  | WORKING SPACE |
|  | LONGITUDINAL SAFETY ZONE (Min 5m) |
|  | SITE / PEDESTRIAN FENCE - <i>Per Contract Specifications.</i> |
|  | TRAFFIC CONES (LENGTH / SPACING) OR SAFETY BARRIER-
<i>(Where Pedestrian diverted to carriageway & deep excavations)</i> |
|  | EXISTING PEDESTRIAN PATH (Min 1.2m Width maintained) |
|  | PEDESTRIAN CROSSING POINT |
|  | ACCESS ONLY PEDESTRIAN PATH |
|  | SIGN SYMBOL |
|  | EXISTING ROAD MARKING |
|  | ROAD MARKINGS TO BE REMOVED / COVERED |

[illegible]

RS - REVIEW STAGE		1. THIS DRAWING IS THE PROPERTY OF TRAFFIC MANAGEMENT DESIGN LLC.
TS - TENDER STAGE		2. THE DESIGN INFORMATION CONTAINED HEREIN IS STRICTLY CONFIDENTIAL.
DS - DESIGN STAGE		3. THIS DOCUMENT IS NOT TO BE USED, REPRODUCED, COPIED OR CIRCULATED IN WHOLE OR IN PART WITHOUT THE WRITTEN CONSENT OF TRAFFIC MANAGEMENT DESIGN LLC.
AS - APPROVAL STAGE		