


### LEGEND

- 1% AEP Washland Extents (100 year return river flood)
- Lake/Spring/Stream extents on Ordnance Survey Maps
- Permanent Works Area (refer to Access Route Drawings AR\_01, AR\_02 and AR\_03)

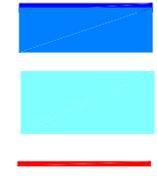

Lake Extent on Ordnance Survey Mapping.

Lough Conn

Cloonaghmore Point

CROSSMOLINA SOUTH

Inishcoe Point

Ordnance Survey Ireland Licence No. EN 0002718  
© Ordnance Survey Ireland / Government of Ireland

DATE	DRN	DESCRIPTION	CHK	APD
REVISIONS				

Copyright Ryan Hanley  
This drawing must not be reproduced in any form without the prior written consent of Ryan Hanley consulting engineers

DRAWING STATUS			
<input type="checkbox"/> PRELIMINARY	<input type="checkbox"/> CONTRACT	<input type="checkbox"/> TENDER	<input type="checkbox"/> CONSTRUCTION
<input type="checkbox"/> FOR EXHIBITION	<input checked="" type="checkbox"/> FOR CONFIRMATION	<input type="checkbox"/> AS CONSTRUCTED	<input type="checkbox"/> DRAFT

**RYAN HANLEY**  
**CONSULTING ENGINEERS**  
1 Galway Business Park, Upper Newcastle Road  
Dangan, Galway  
Tel: (091) 887116 Fax: (091) 887110  
Email: rhd@ryanhaley.ie  
Web: www.ryanhaley.ie


DUBLIN OFFICE: 170 Ivy Exchange, Granby Place, Parnell Square West, Dublin 1

CLIENT  
**THE OFFICE OF PUBLIC WORKS**

PROJECT  
**RIVER DEEL (CROSSMOLINA)  
- DRAINAGE SCHEME**

TITLE  
**WASHLANDS DRAWING  
(Sheet 1 of 3)**

SCALE @ A1	DATE	DRAWN	CHECKED	APPROVED
1:2,500	September 2020	RS	JR	MJ
JOB No:	CAD FILE PATH	DRAWING No.	REV.	
2267	06IScheme	WL_01		

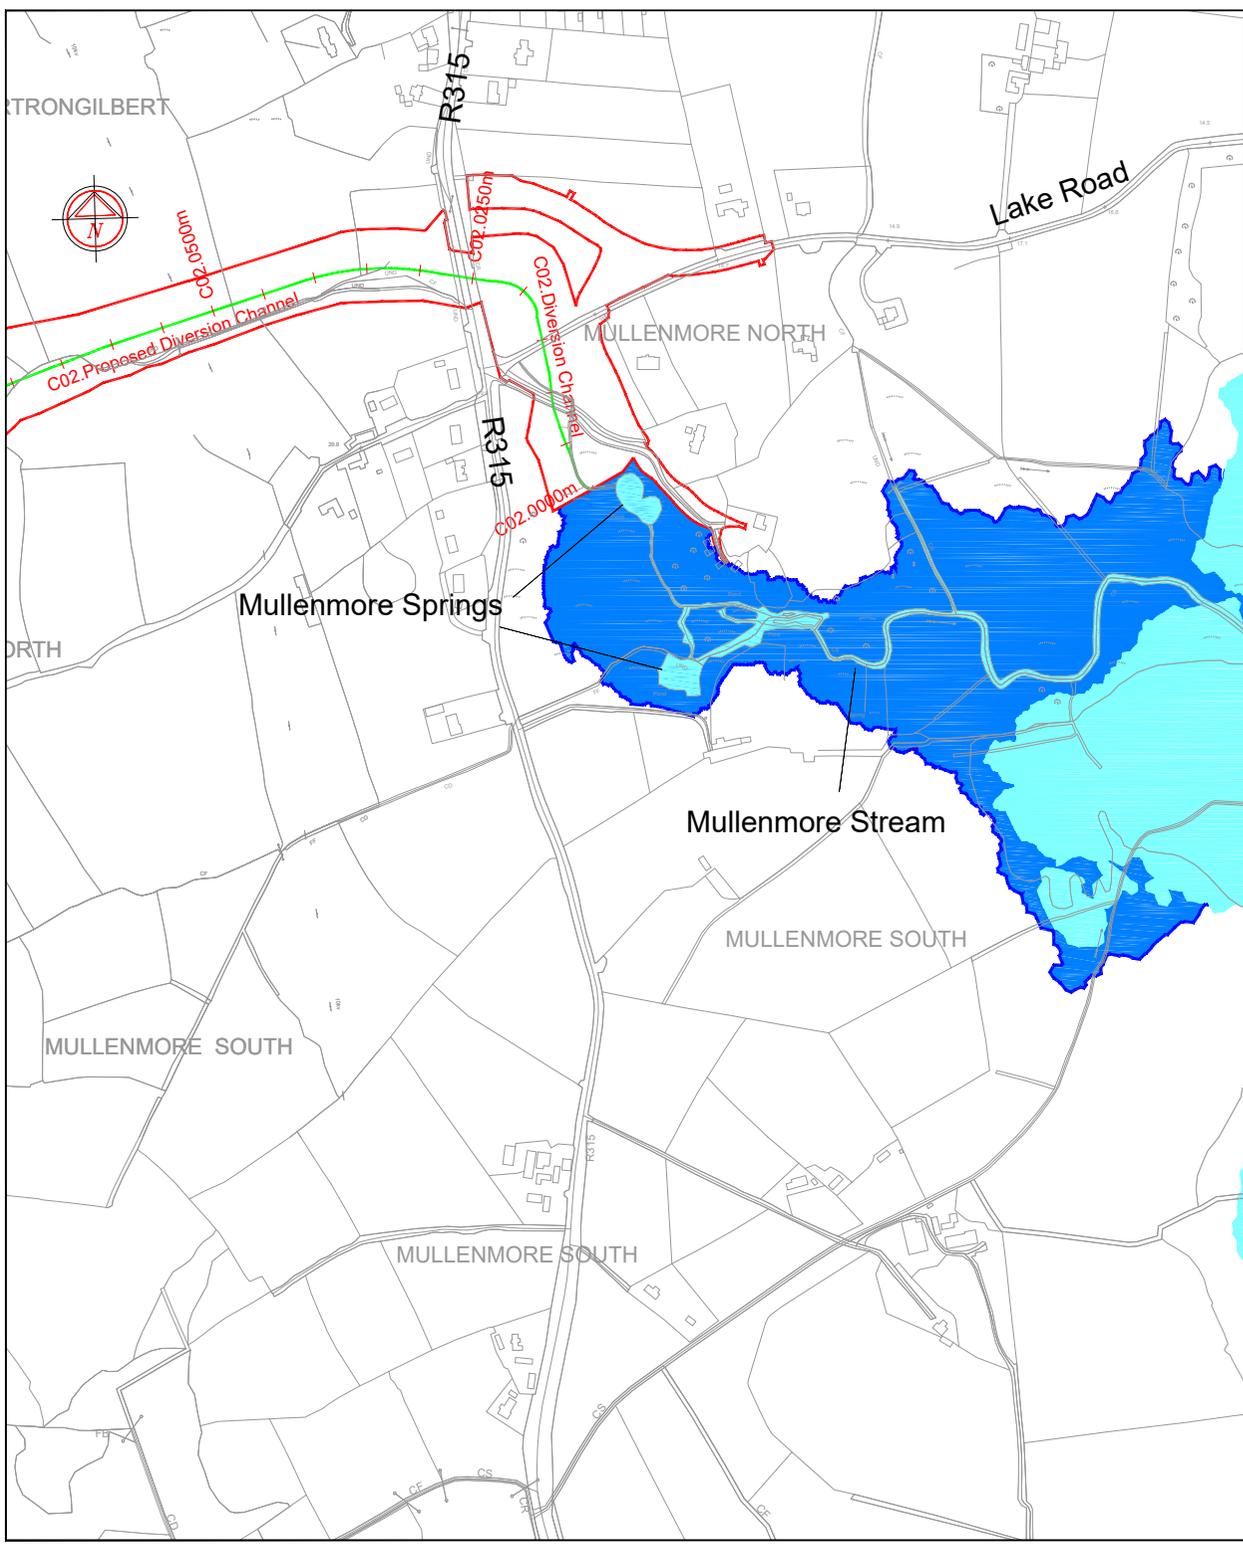

**LEGEND**

1% AEP Washland Extents (100 year return river flood)



Lake/Spring/Stream extents for 95%ile lake extent



Permanent Works Area (refer to Access Route Drawings AR\_01, AR\_02 and AR\_03)



95%ile Lake Level Extent

Lough Conn

Mullenmore Stream

Mullenmore Springs

Lake Road

R315

R315

MULLENMORE NORTH

MULLENMORE SOUTH

MULLENMORE SOUTH

MULLENMORE SOUTH

Cloonaghmore Point

CROSSMOLINA SOUTH

Inishcoe Point

Ordnance Survey Ireland Licence No. EN 0002718  
© Ordnance Survey Ireland / Government of Ireland

DATE	DRN	DESCRIPTION	CHK	APD
REVISIONS				

Copyright Ryan Hanley  
This drawing must not be reproduced in any form without the prior written consent of Ryan Hanley consulting engineers

DRAWING STATUS				
<input type="checkbox"/> PRELIMINARY	<input type="checkbox"/> CONTRACT	<input type="checkbox"/> TENDER	<input type="checkbox"/> APPROVED	
<input type="checkbox"/> FOR EXHIBITION	<input checked="" type="checkbox"/> FOR CONFIRMATION	<input type="checkbox"/> AS CONSTRUCTED	<input type="checkbox"/> DRAFT	

**RYAN HANLEY**  
CONSULTING ENGINEERS  
1 Galway Business Park, Upper Newcastle Road  
Dangan, Galway  
Tel: (091) 887116 Fax: (091) 887110  
Email: rhd@ryanhaley.ie  
Web: www.ryanhaley.ie  
DUBLIN OFFICE: 170 Ivy Exchange, Granby Place, Parnell Square West, Dublin 1

CLIENT  
**THE OFFICE OF PUBLIC WORKS**

PROJECT  
**RIVER DEEL (CROSSMOLINA)  
- DRAINAGE SCHEME**

TITLE  
**WASHLANDS DRAWING  
(Sheet 2 of 3)**

SCALE @ A1	DATE	DRAWN	CHECKED	APPROVED
1:2,500	September 2020	RS	JR	MJ
JOB No:	CAD FILE PATH	DRAWING No.	REV.	
2267	06IScheme	WL_02		

