




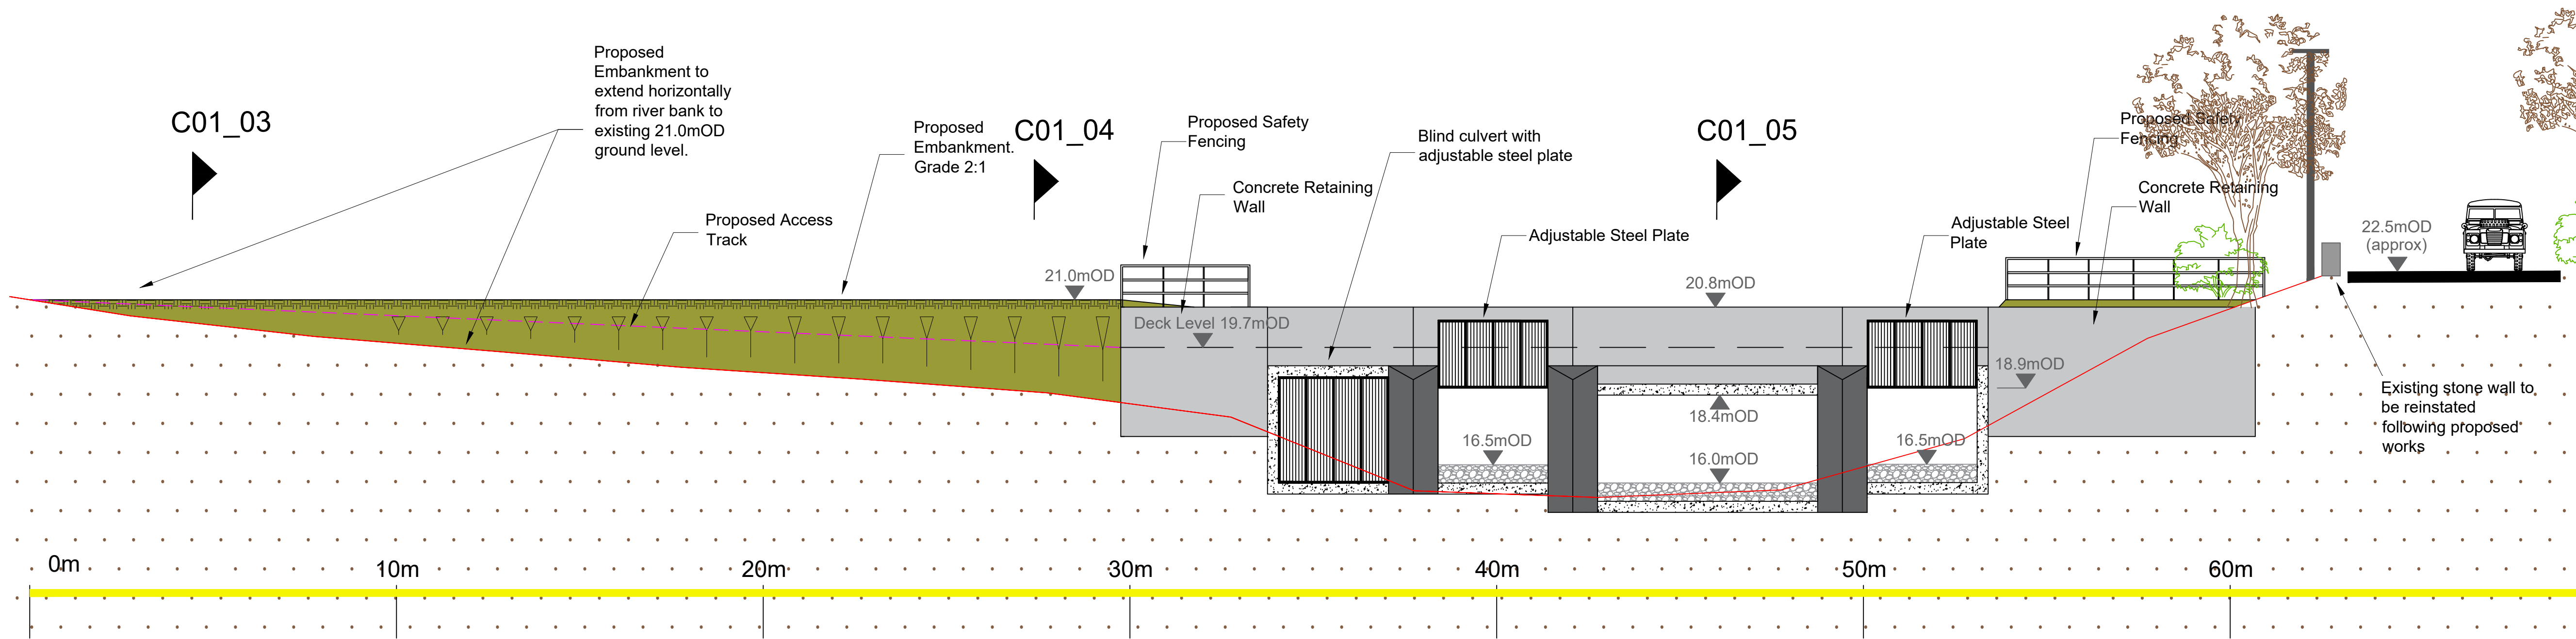


Section C01_01
Scale 1:100

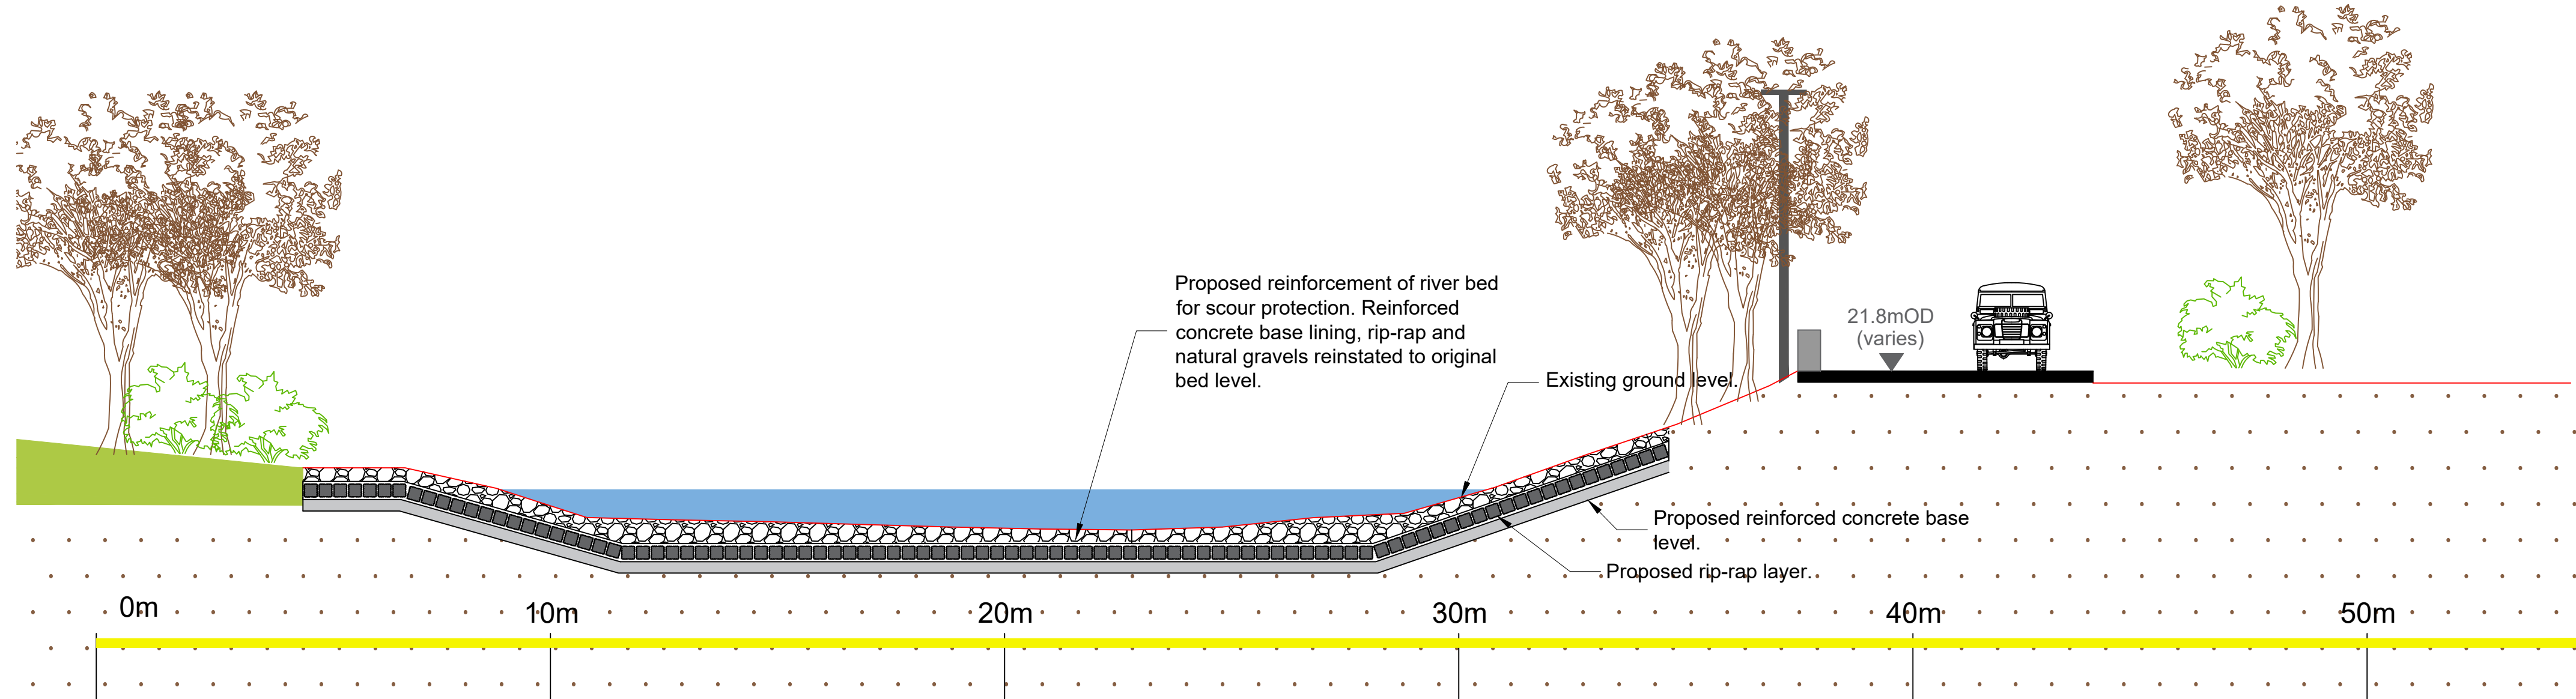


Section C01_02
Scale 1:100

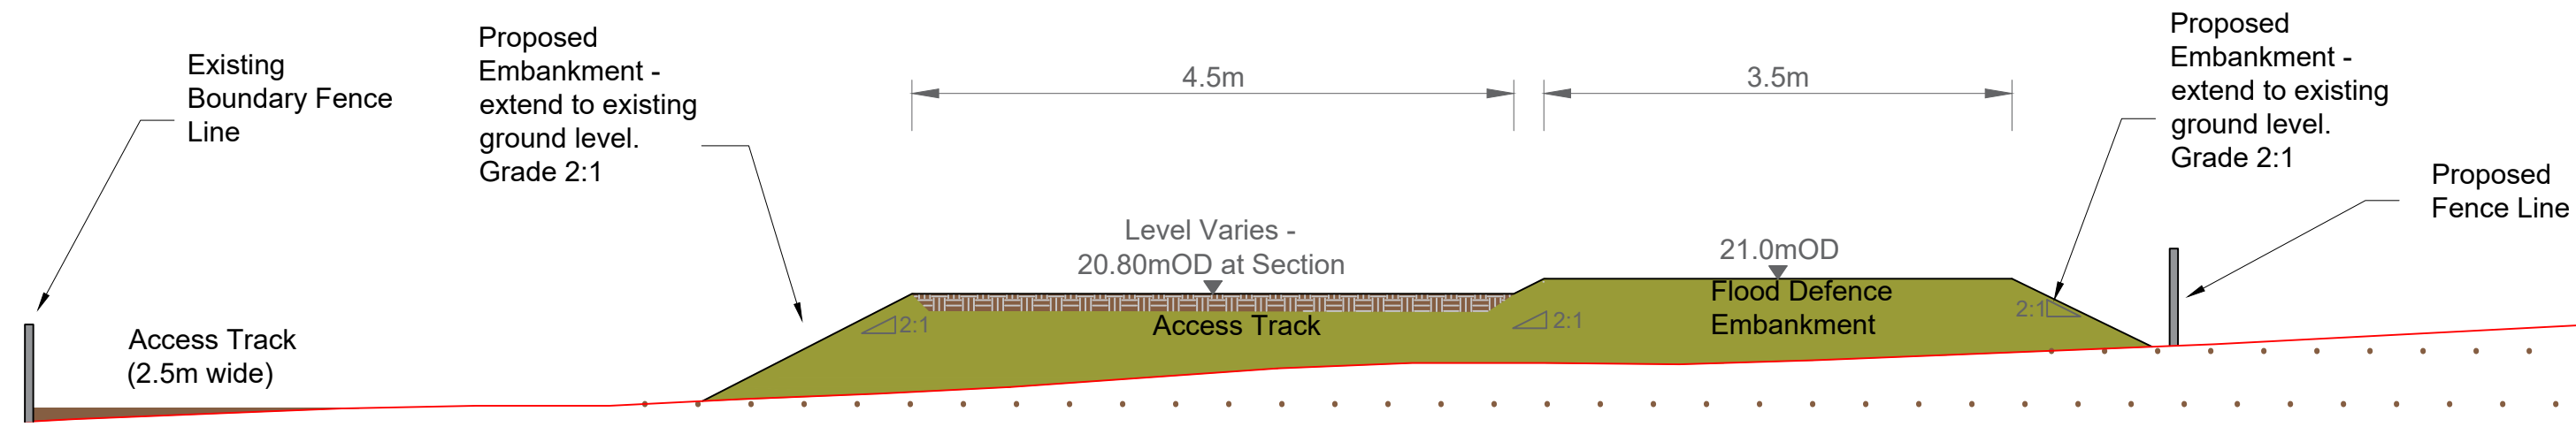

Section C01_03
Scale 1:50

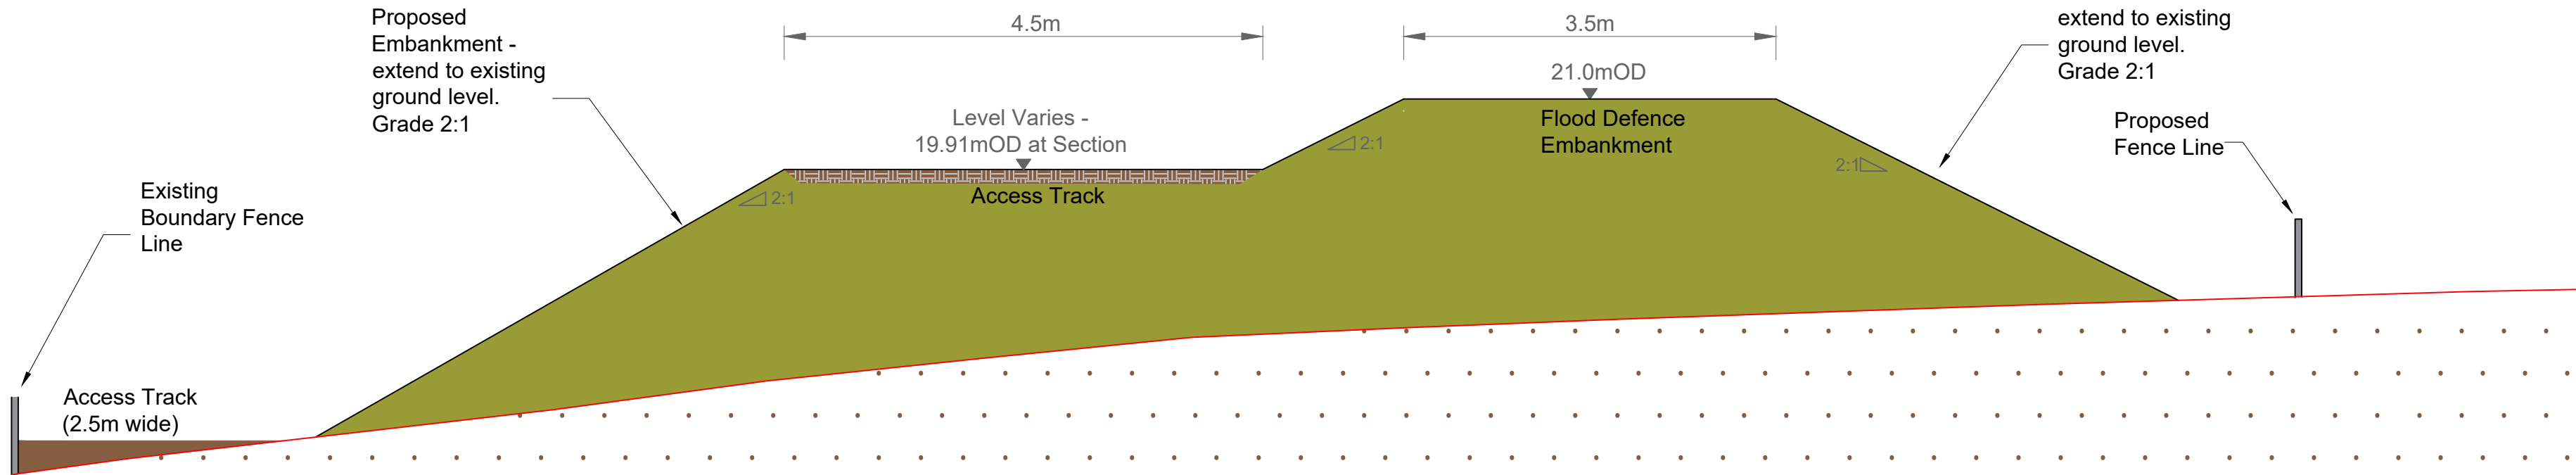

Section C01_04
Scale 1:50

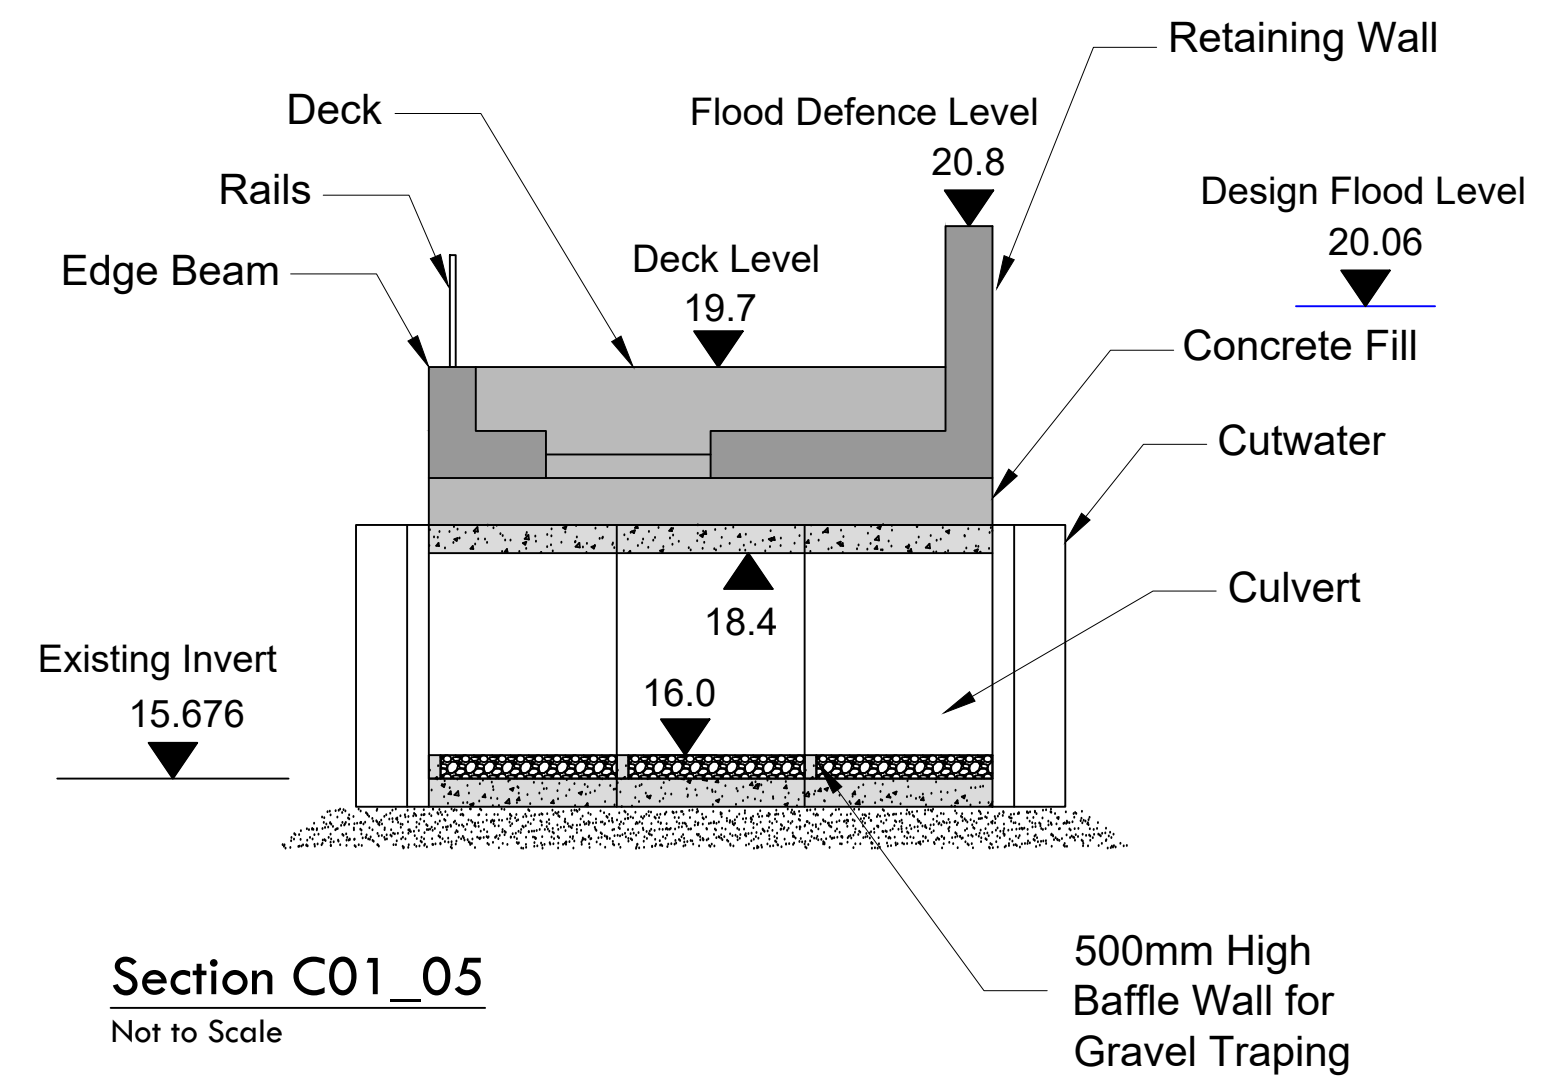

Section C01_05
Not to Scale

- NOTES
1. Levels are to Malin Ordinance Datum and dimensions are in meters unless otherwise stated.
 2. Do not scale from drawing. Dimensions/ scheme elements are subject to change following detailed design.
 3. Drawings to be read in conjunction with other Confirmation Drawings and Schedules.
 4. Section Locations are displayed on Drawing L_04

Ordnance Survey Ireland Licence No. EN 0002718
© Ordnance Survey Ireland / Government of Ireland.

REV	DATE	DRN	DESCRIPTION	CHK	APD
REVISIONS					

Copyright Ryan Hanley
This drawing must not be reproduced in any form without the prior written consent of Ryan Hanley consulting engineers

☐ PRELIMINARY	☐ CONTRACT	☐ TENDER	☐ CONSTRUCTION
☐ EXHIBITION	☒ CONFIRMATION	☐ AS CONSTRUCTED	☐ DRAFT


RYAN HANLEY
CONSULTING ENGINEERS
1 Galway Business Park, Upper Newcastle Road
Dangan, Galway
Tel: (091) 587116 Fax: (091) 587110
Email: rhc@ryanhanelly.ie
Web: www.ryanhanelly.ie
DUBLIN OFFICE: 170 Ivy Exchange, Granby Place, Parnell Square West, Dublin 1

CLIENT
THE OFFICE OF PUBLIC WORKS


PROJECT
RIVER DEEL (CROSSMOLINA)
DRAINAGE SCHEME

TITLE
SECTION DRAWING
(Sheet 4 of 5)


SCALE @ A1 See Plate	DATE September 2020	DRAWN RS	CHECKED JR	APPROVED MJ
JOB No. 2267	CAD FILE PATH 06/SCHEME	DRAWING No. S_04	REV.	

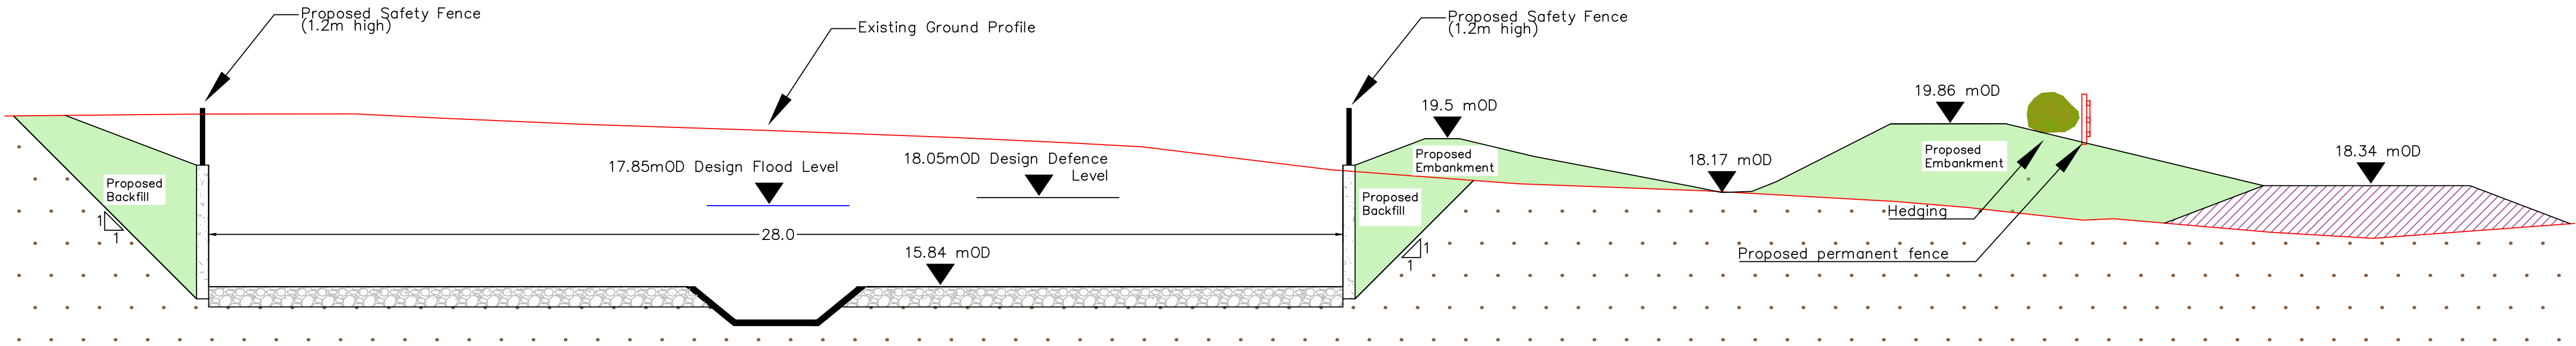


Section C02_13
Scale 1:100

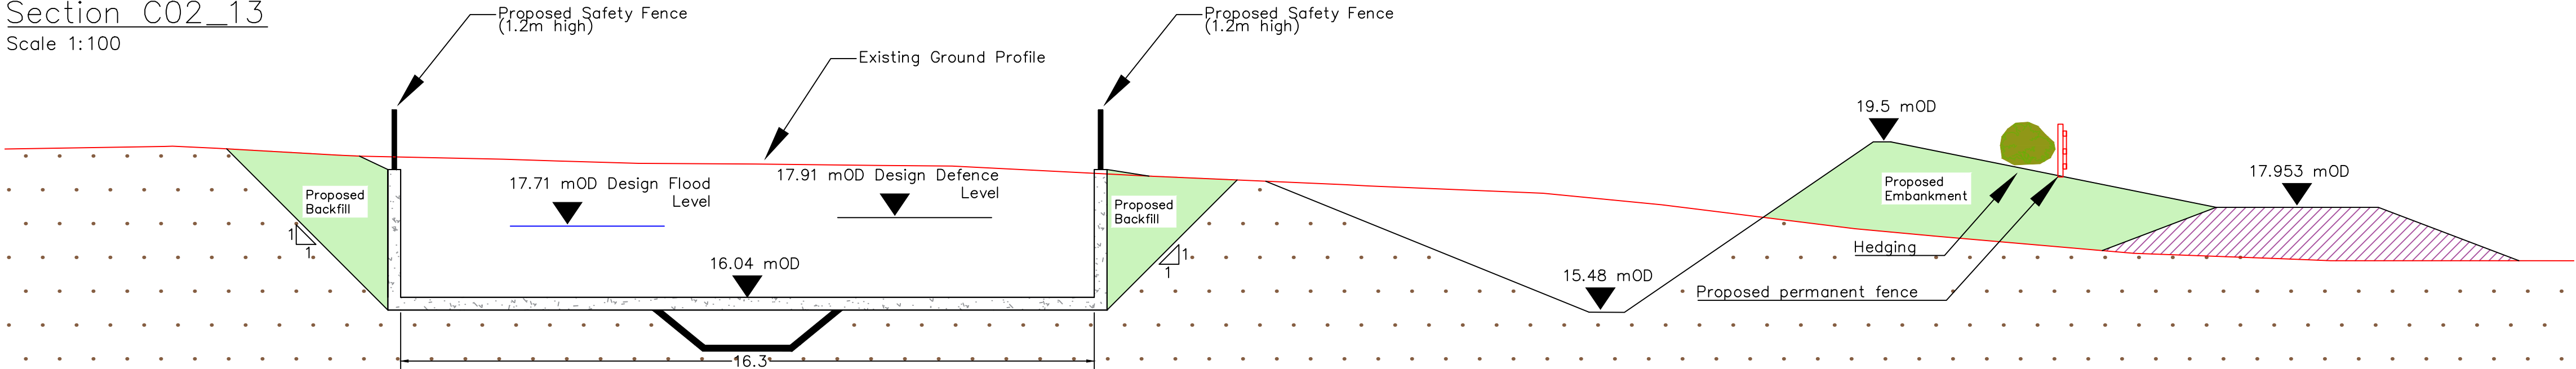


Section C02_14
Scale 1:100

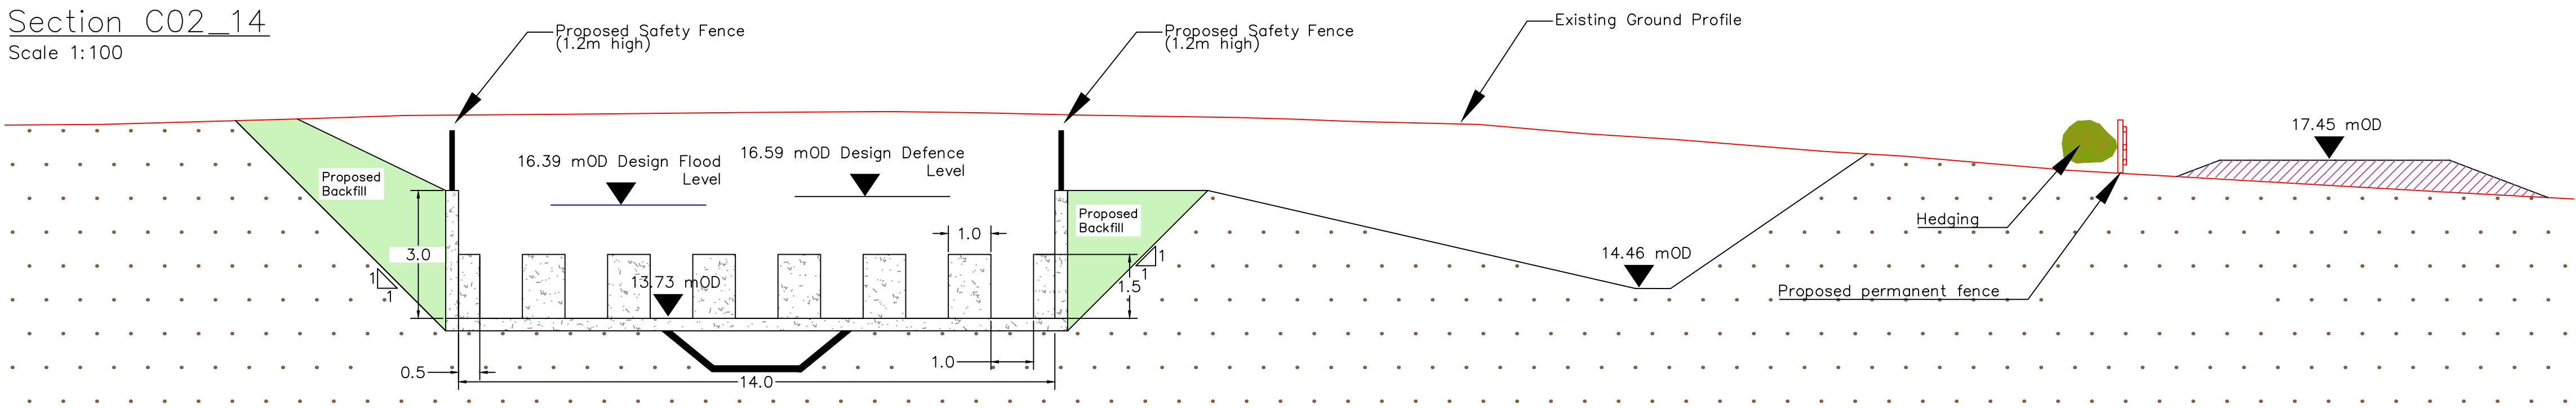


Section C02_15
Scale 1:100

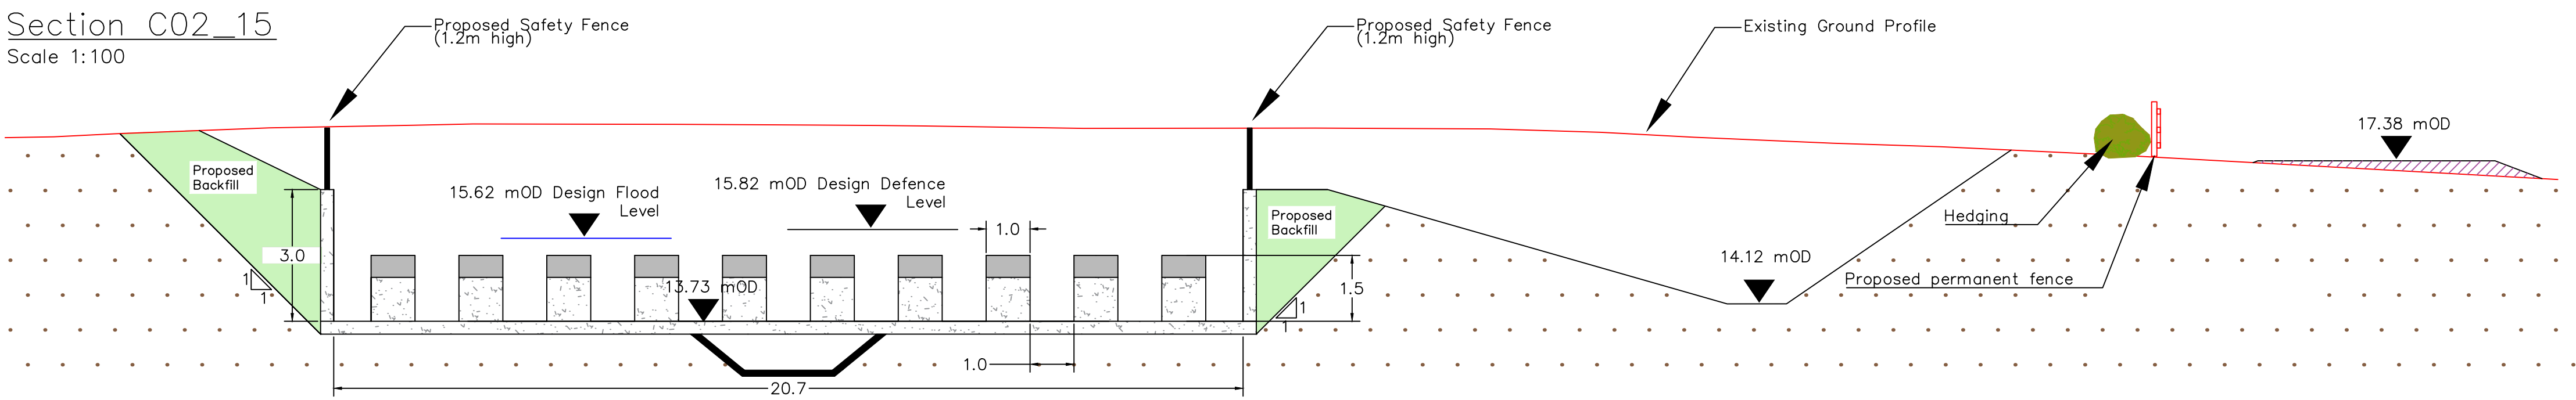


Section C02_16
Scale 1:100

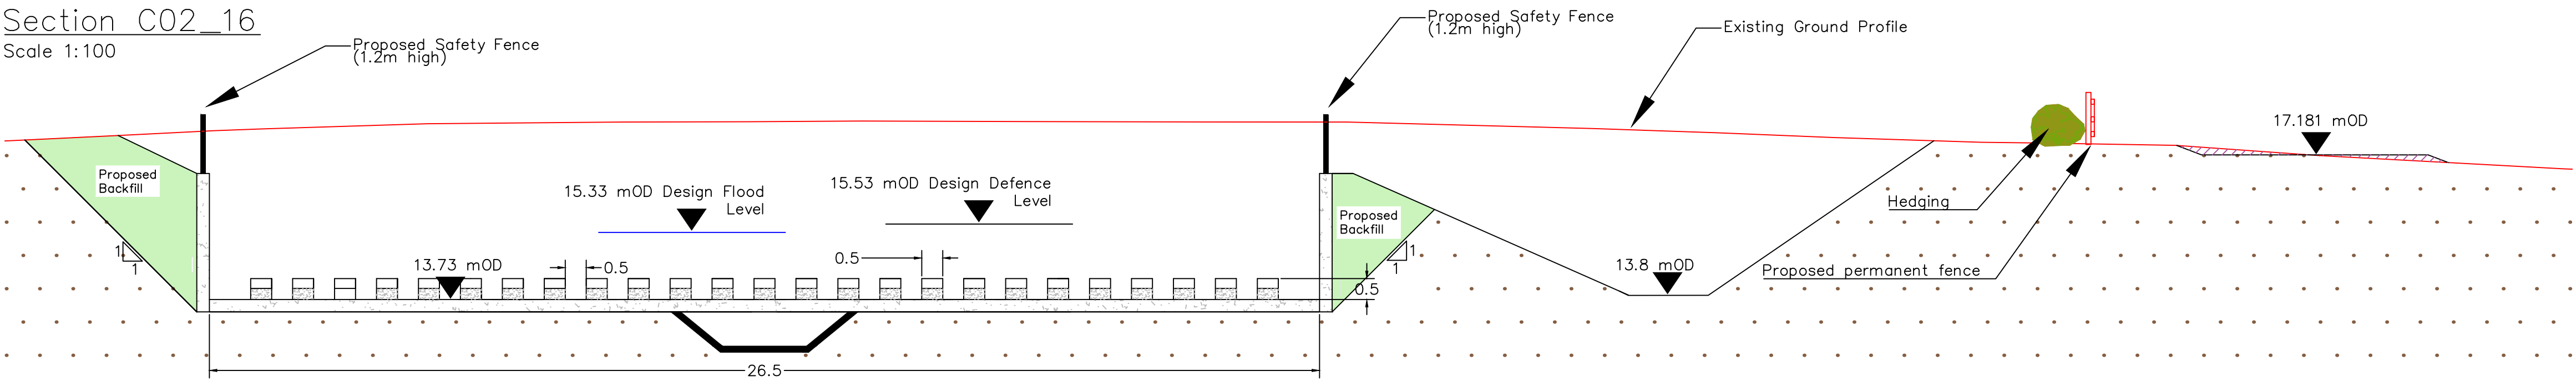

Section C02_17
Scale 1:100

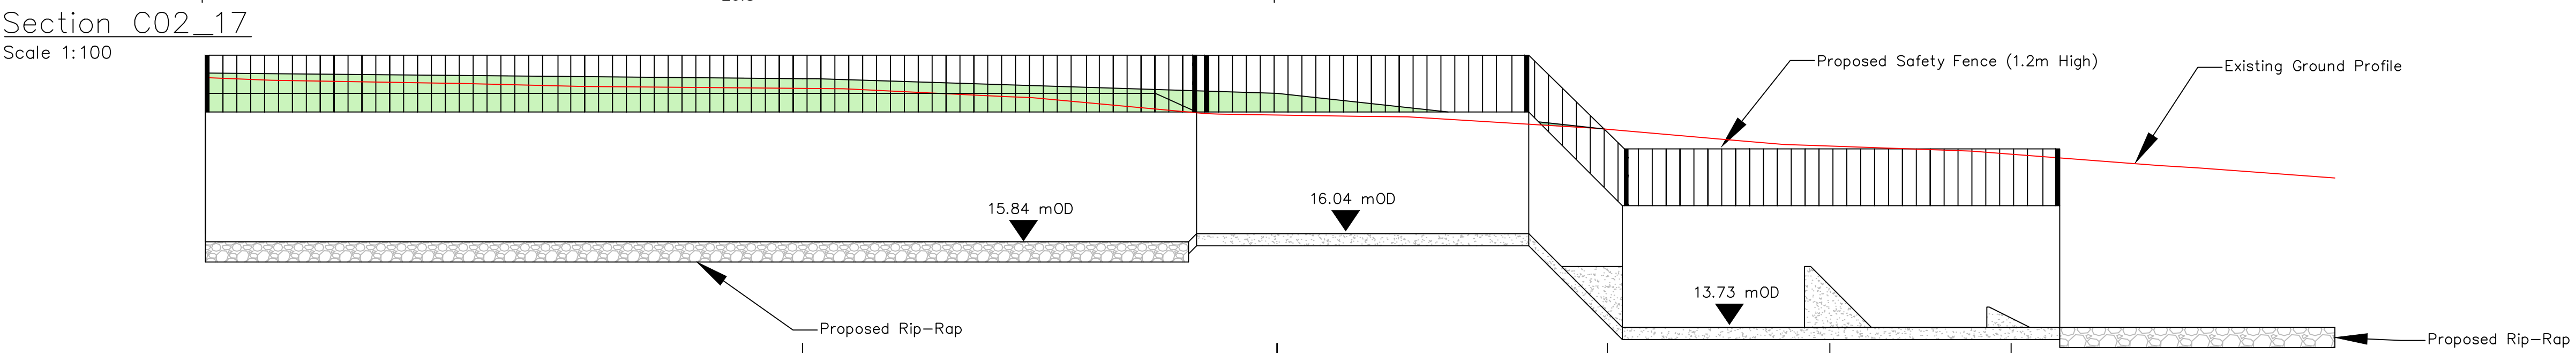

Section C02_18
Scale 1:100

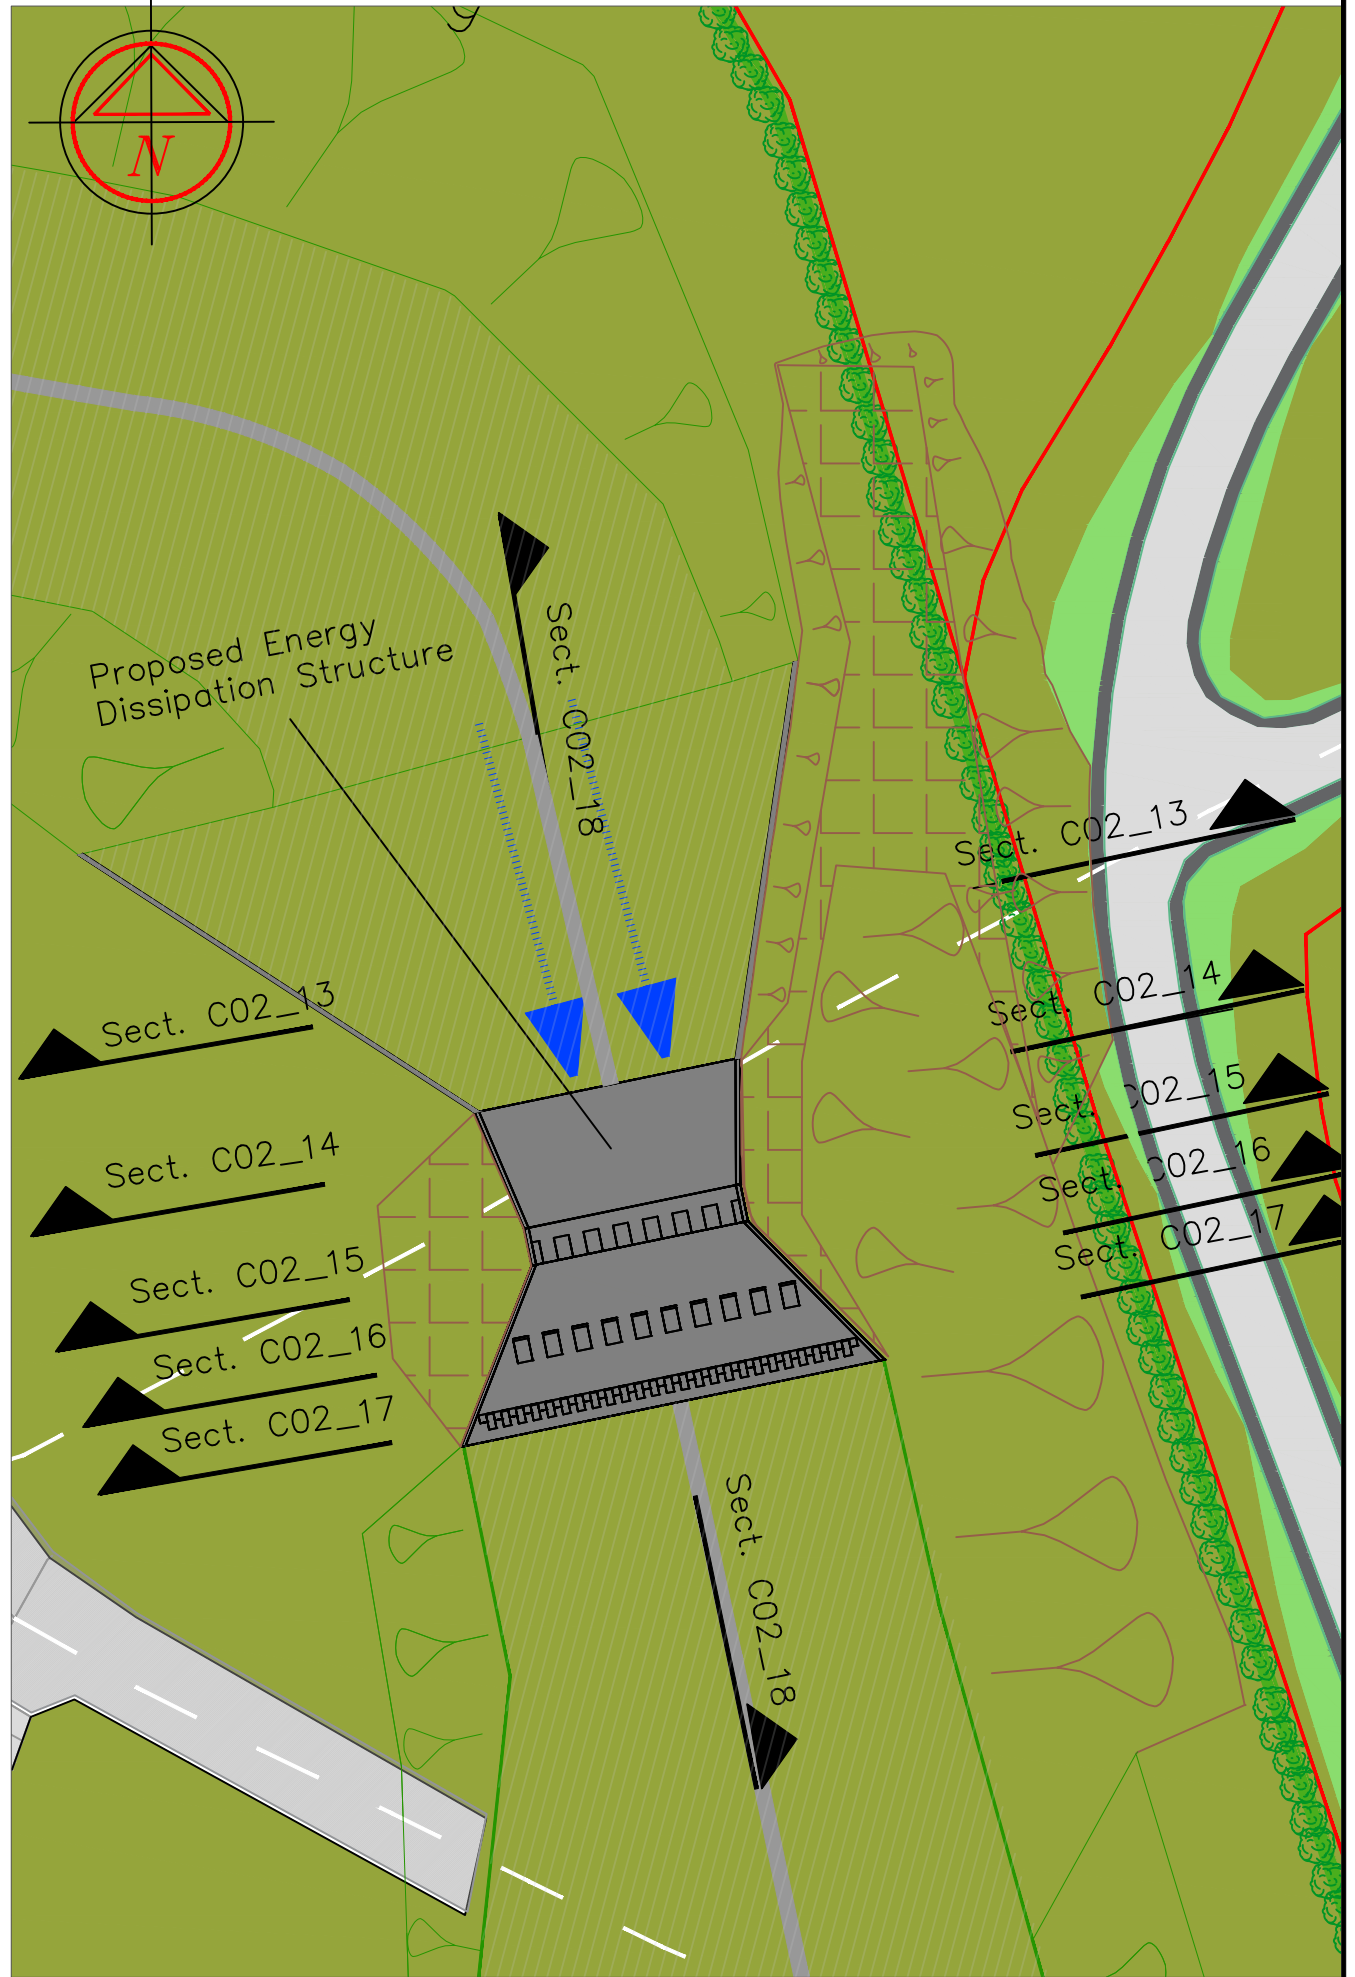

Plan
Scale 1:500

NOTES
See Notes on Drawings S_01 and S_02.

Ordnance Survey Ireland Licence No. EN 0002718
© Ordnance Survey Ireland / Government of Ireland.

REV	DATE	DRN	DESCRIPTION	CHK	APD
REVISIONS					

Copyright Ryan Hanley
This drawing must not be reproduced in any form without the prior written consent of Ryan Hanley consulting engineers

DRAWING STATUS					
☐ PRELIMINARY	☐ CONTRACT	☐ TENDER	☐ CONSTRUCTION		
☐ FOR EXHIBITION	☒ FOR CONFIRMATION	☐ AS CONSTRUCTED	☐ DRAFT		

RYAN HANLEY
CONSULTING ENGINEERS

1 Galway Business Park, Upper Newcastle Road
Dangan, Galway
Tel: (091) 587116 Fax: (091) 587110
Email: rho@ryanhaley.ie
Web: www.ryanhaley.ie

DUBLIN OFFICE: 170 Ivy Exchange, Granby Place, Parnell Square West, Dublin 1.

CLIENT

THE OFFICE OF PUBLIC WORKS

PROJECT

RIVER DEEL (CROSSMOLINA)
DRAINAGE SCHEME

TITLE

SECTION DRAWING
(Sheet 5 of 5)

SCALE	© A1 as noted	DATE	September 2020	DRAWN	RS	CHECKED	JR	APPROVED	MJ
-------	------------------	------	----------------	-------	----	---------	----	----------	----

JOB No.	2267	CAD FILE PATH	06/SCHEME	DRAWING No.	S_05	REV.	
---------	------	---------------	-----------	-------------	------	------	--