

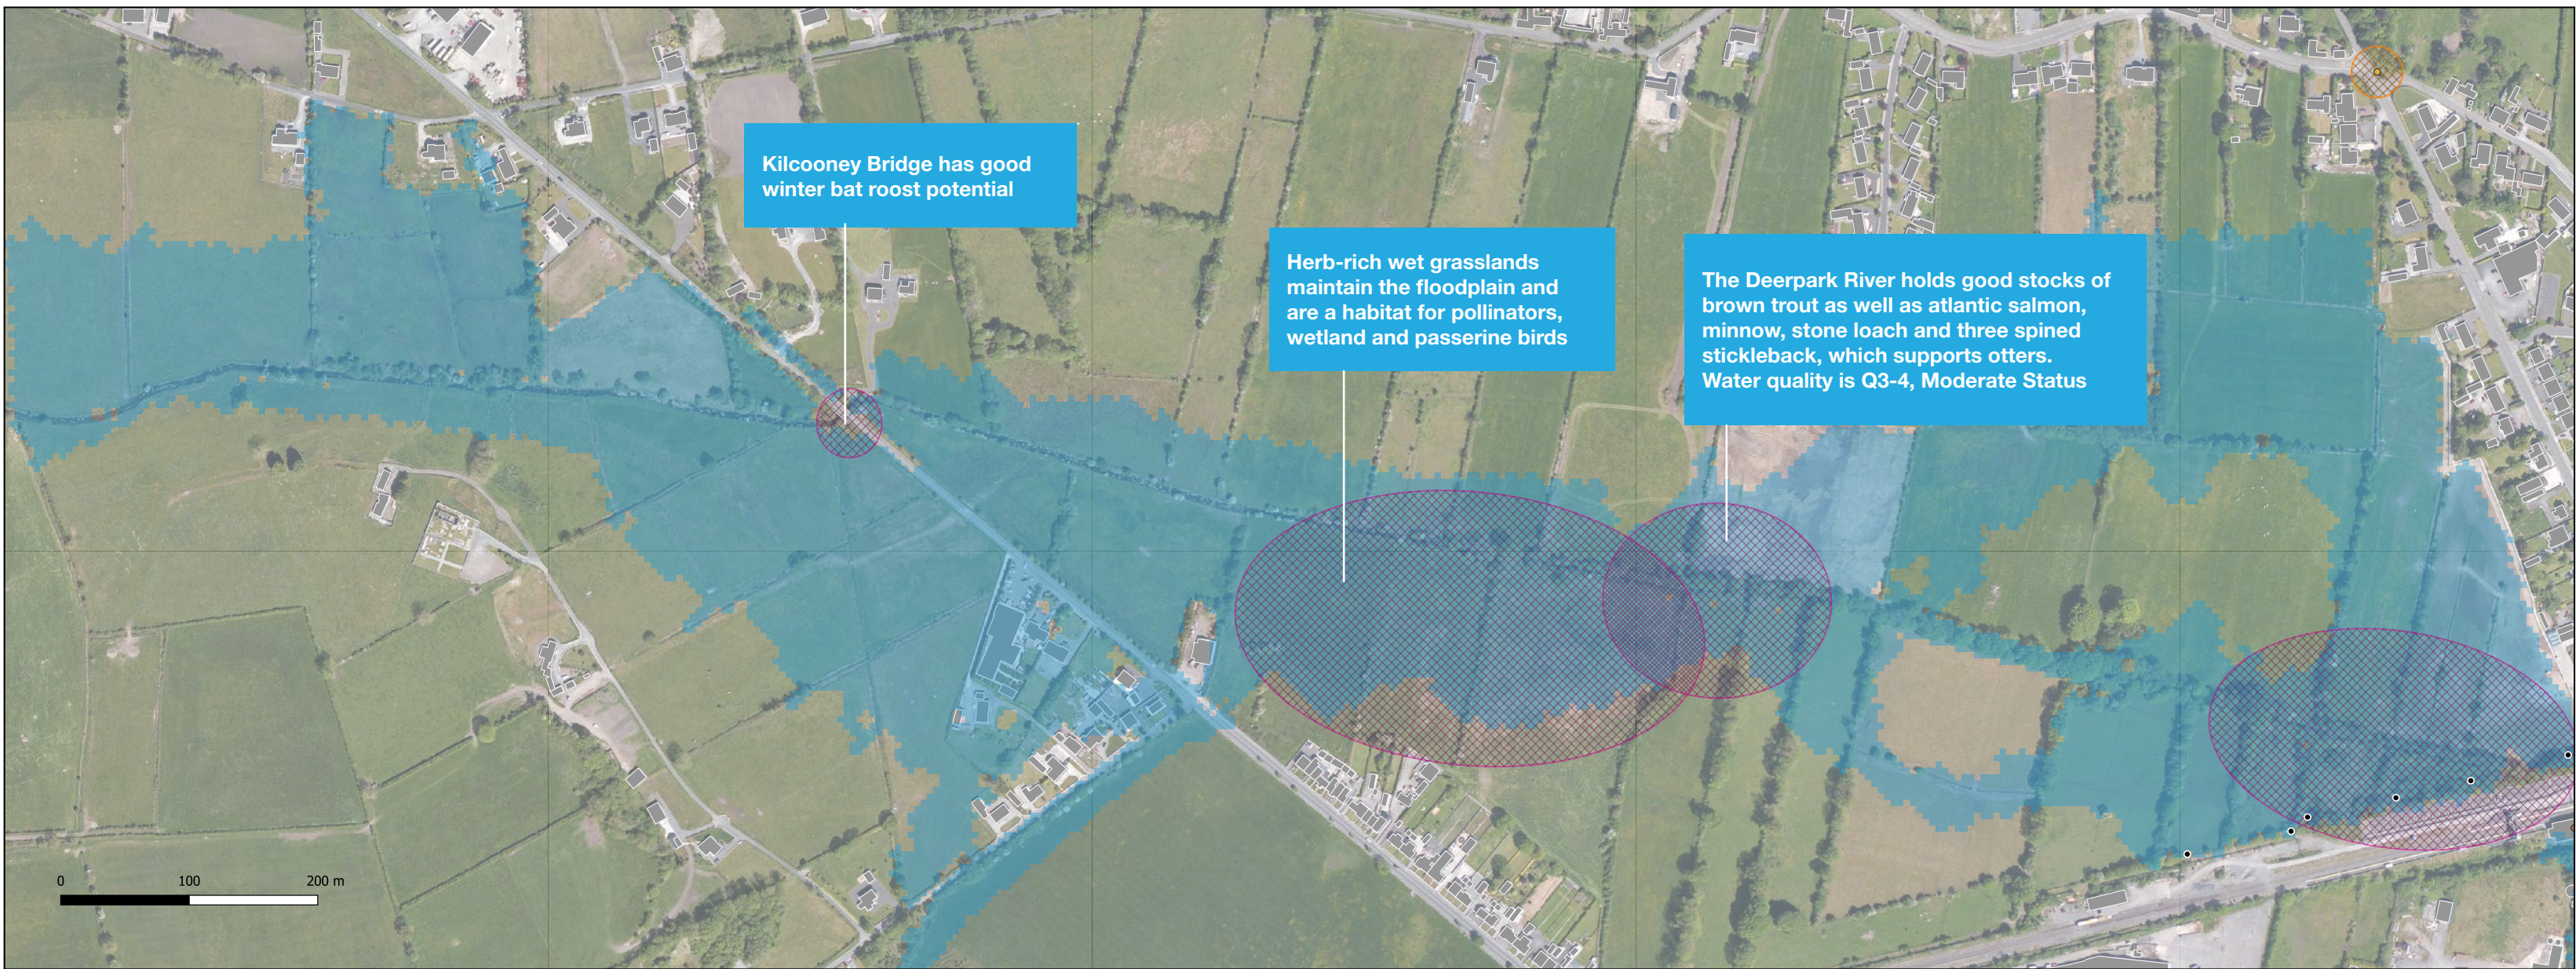
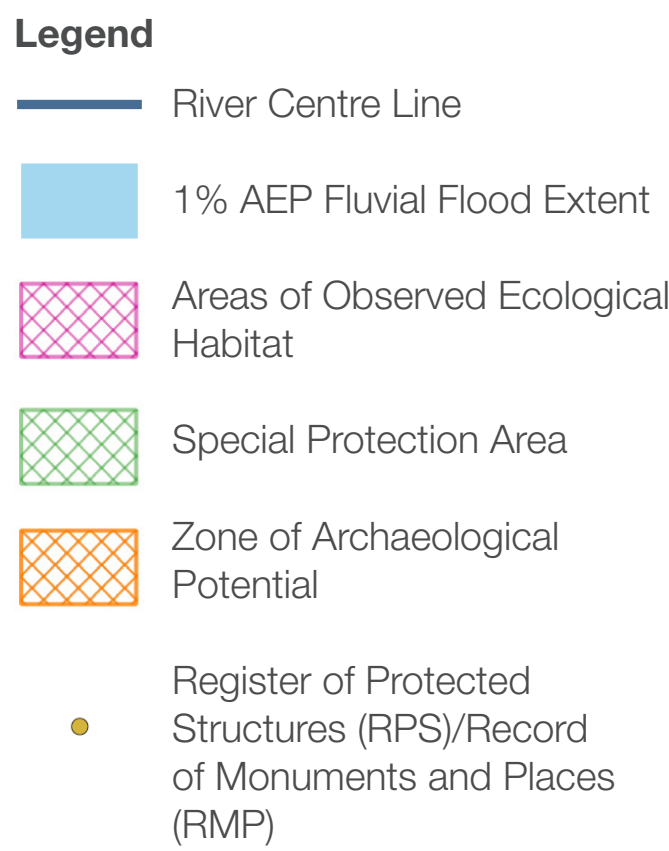


### Fluvial Flood Extent, Enviromental & Heritage Constraints

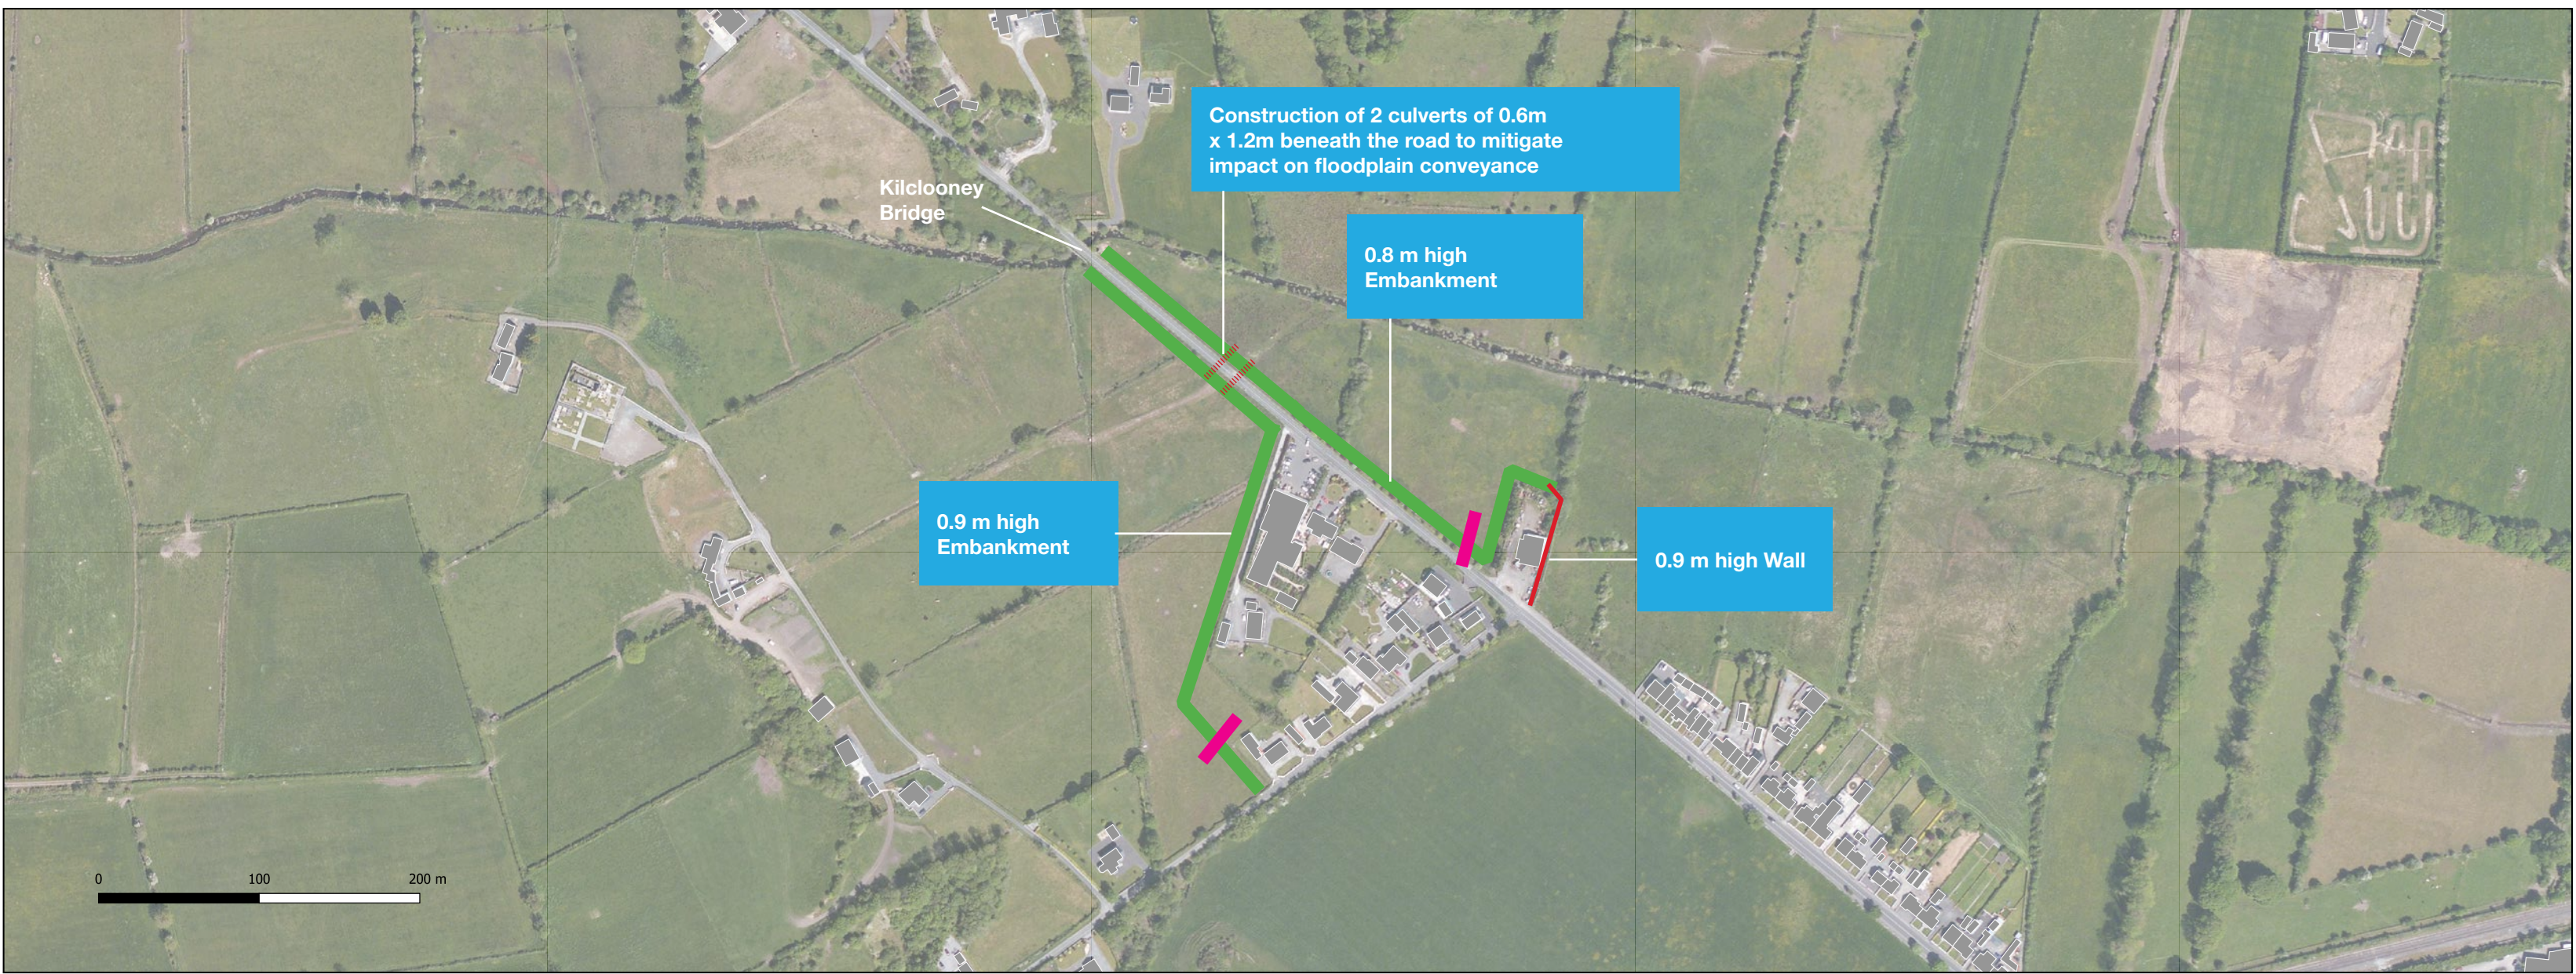

### Option 1A: Direct Defences (including extension to Kilcooney Bridge)

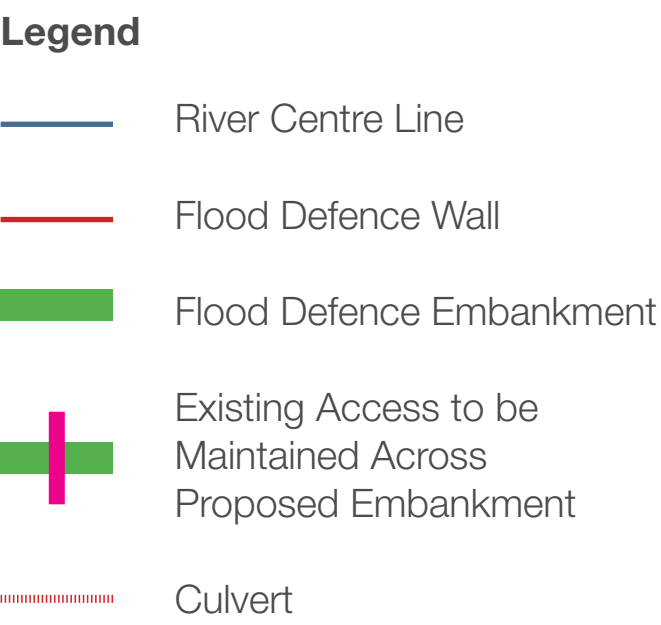

### Option 1B: Direct Defences (excluding extension to Kilcooney Bridge)

