








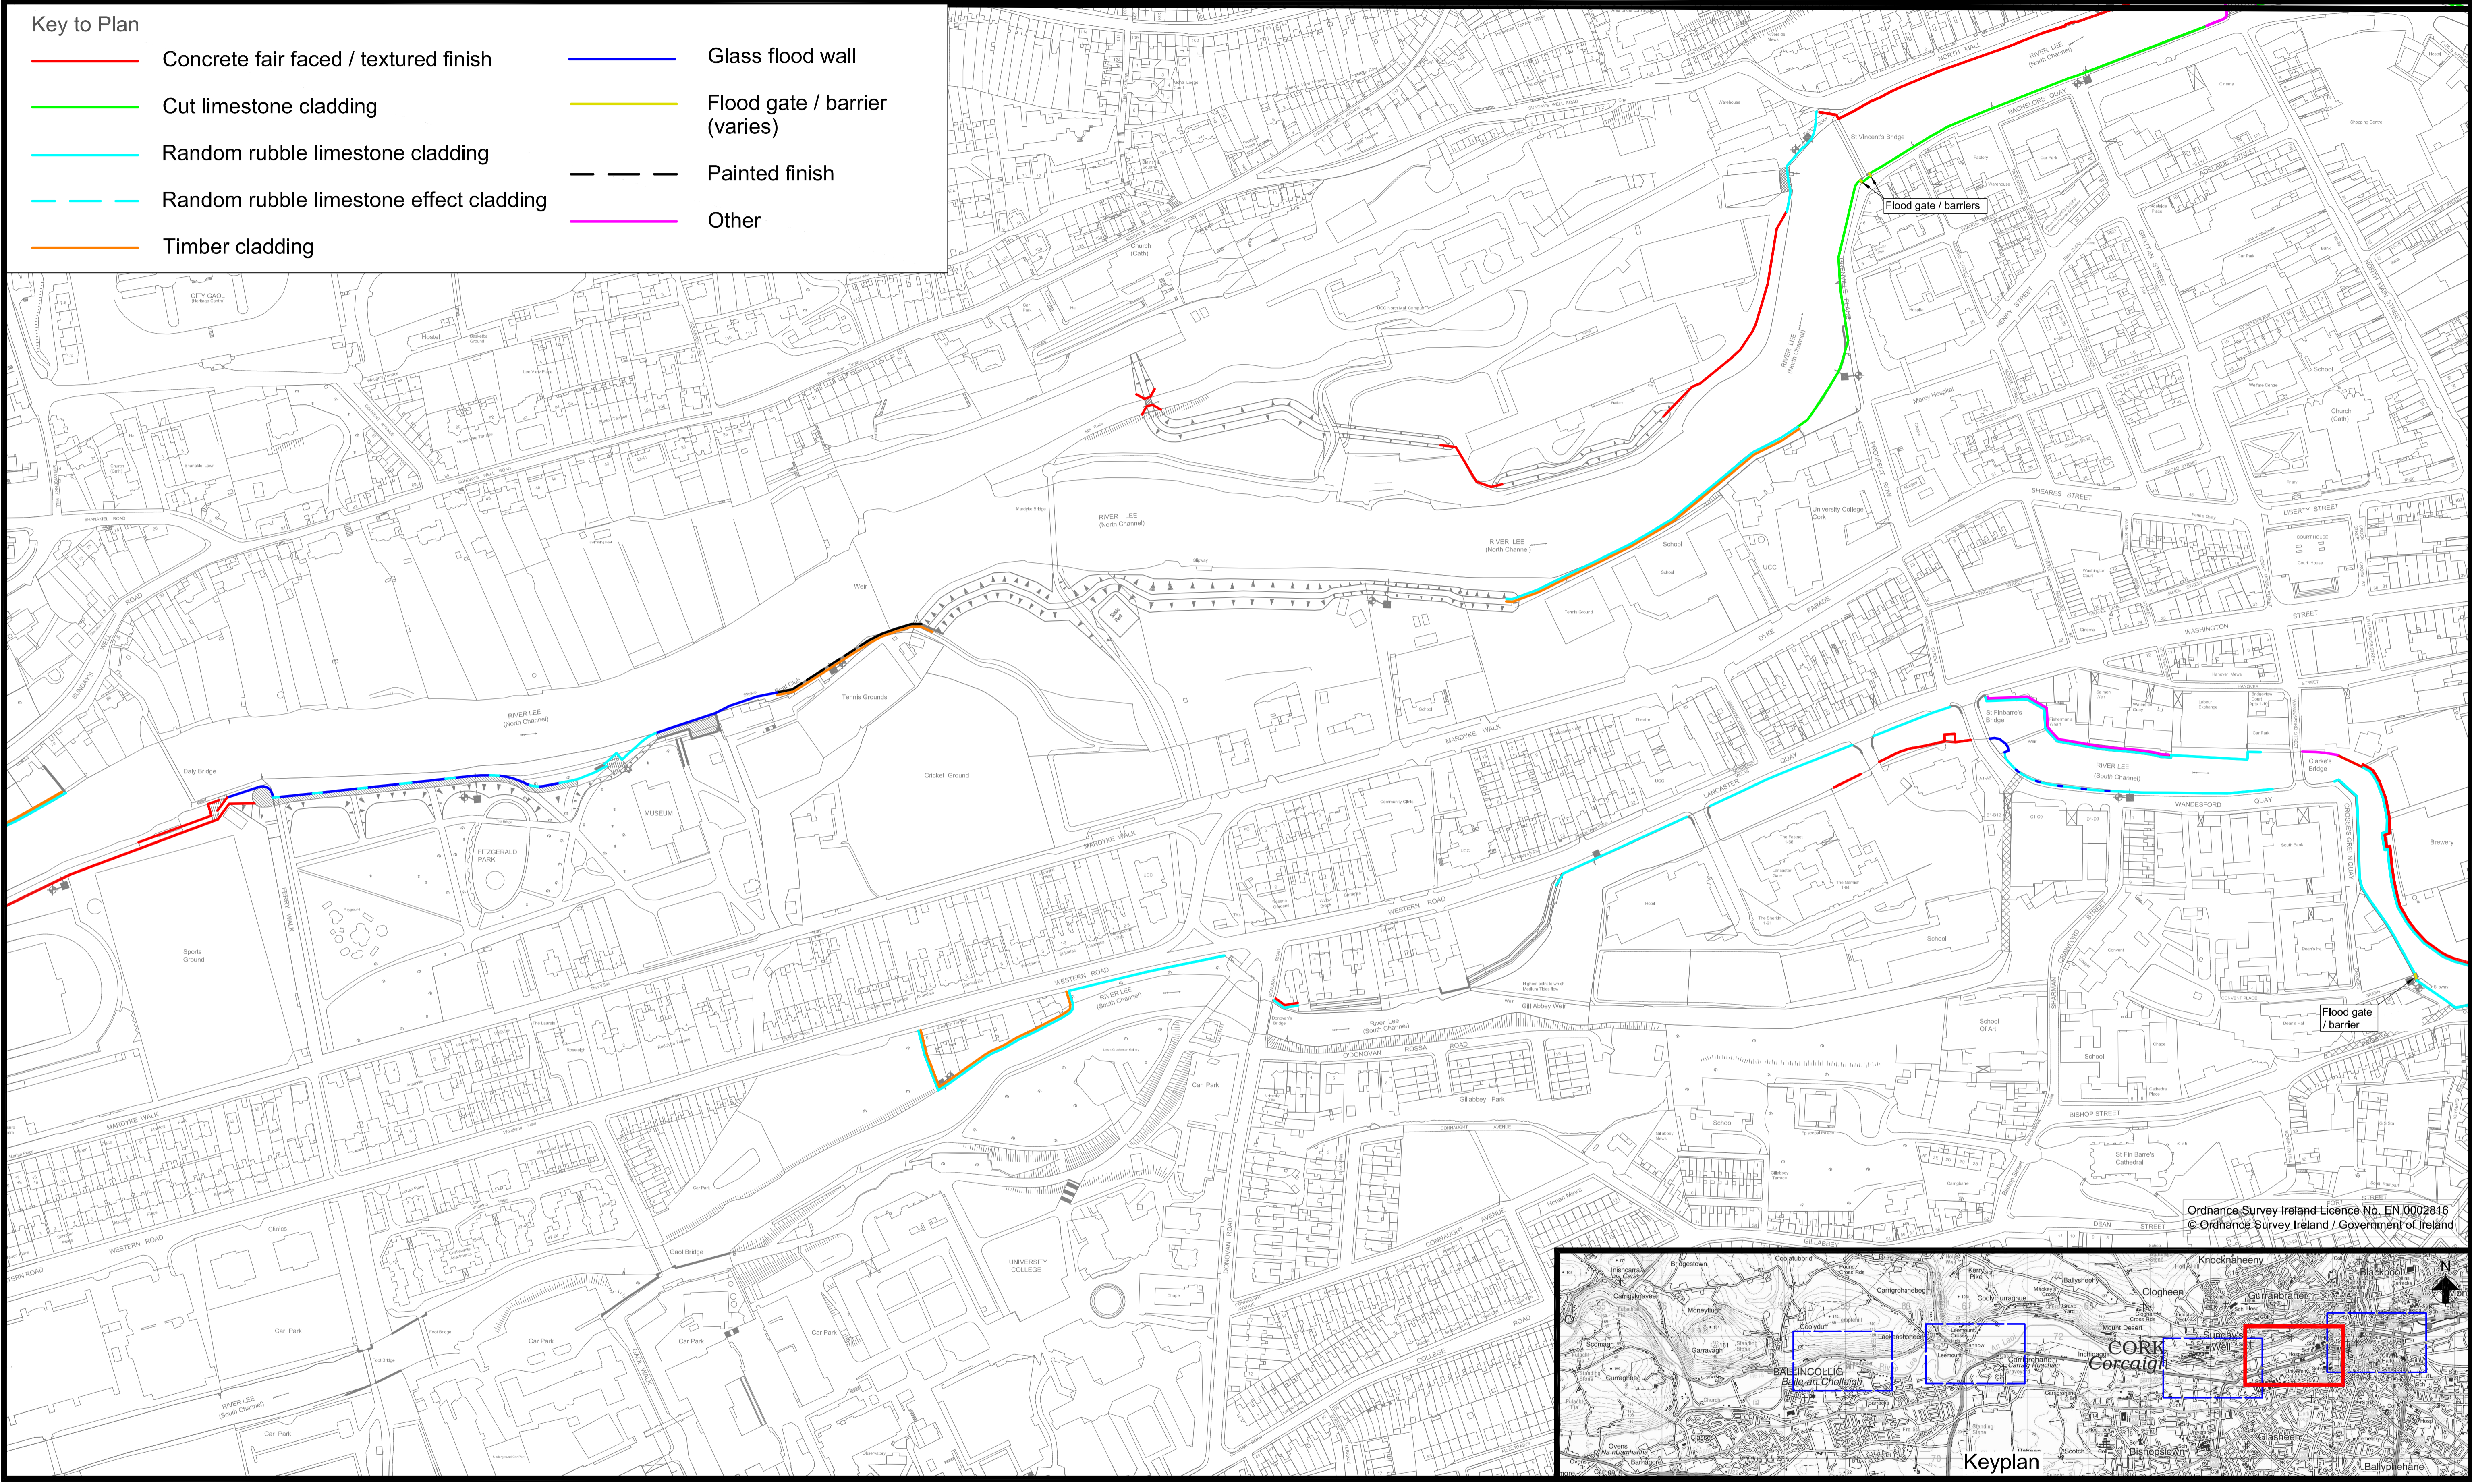
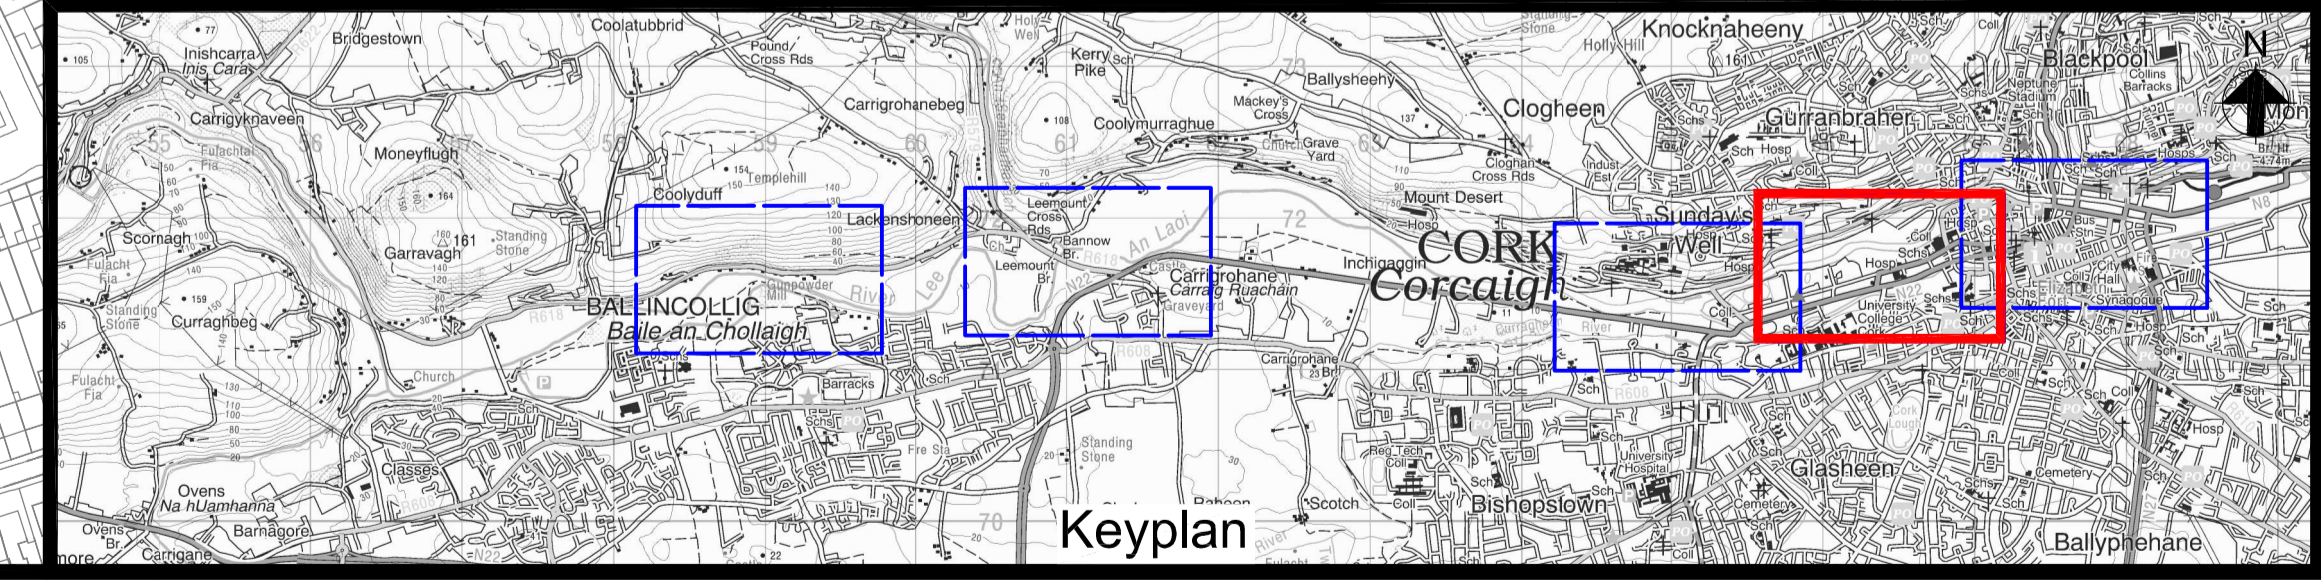


Key to Plan


| | | | |
|--|---|---|-------------------------------|
|  | Concrete fair faced / textured finish |  | Glass flood wall |
|  | Cut limestone cladding |  | Flood gate / barrier (varies) |
|  | Random rubble limestone cladding |  | Painted finish |
|  | Random rubble limestone effect cladding |  | Other |
|  | Timber cladding | | |



Ordnance Survey Ireland Licence No. EN 0002816
 © Ordnance Survey Ireland / Government of Ireland



Location Plan

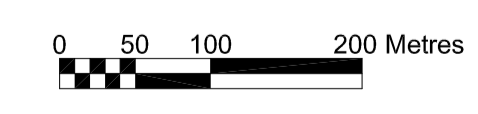


Scale 1:2,000 at A1
 Scale 1:4,000 at A3

Drg. No. LL_404 Proposed Flood Defence Works Finishes (Sheet 4 of 5)

- Notes:
1. Do not scale from drawing.
 2. This drawing should be read in conjunction with all other Lower Lee (Cork City) Drainage Scheme Exhibition Drawings and Schedules.
 3. Single line indicates same finish both sides. Double line indicates varying finish on wet and dry sides of defence.



Ove Arup & Partners Ireland Ltd.
 One Albert Quay,
 Cork, Ireland.
 Tel +353 (0)21 4277670
 Fax +353 (0)21 4272245



24 Grove Island,
 County Hill,
 Co Limerick,
 Ireland.
 Tel +353 (0) 61 345463
 Fax +353 (0) 61 280146



Cork City Council,
 City Hall, Anglesea Street,
 Cork, Ireland.
 Tel +353 (0) 21 4962222
 Fax +353 (0) 21 4314238



Cork County Council Headquarters,
 County Hall,
 Carrigrohane Road,
 Cork, Ireland.
 Tel +00 353 (0) 21 4276891
 Fax +00 353 (0) 21 4276321



52 St. Stephen's Green,
 Dublin 2,
 Ireland.
 Tel +353 (0) 1 647 6000
 Fax +353 (0) 1 661 0147