

Sallybrook Industrial Estate

**Emerging Preferred Option:
Sallybrook Industrial Estate**

Legend

- Flood Defence Embankment
- Flood Defence Wall
- New Culvert
- Replacement of Culvert
- River Centrelines

Scale

0 25 50 Meters

Area 1 - Sallybrook Industrial Estate

Job No
234334-00

Drawing No
PID2_001


Drawing Status
Preliminary

Issue
P0

OPW

ARUP

JBA

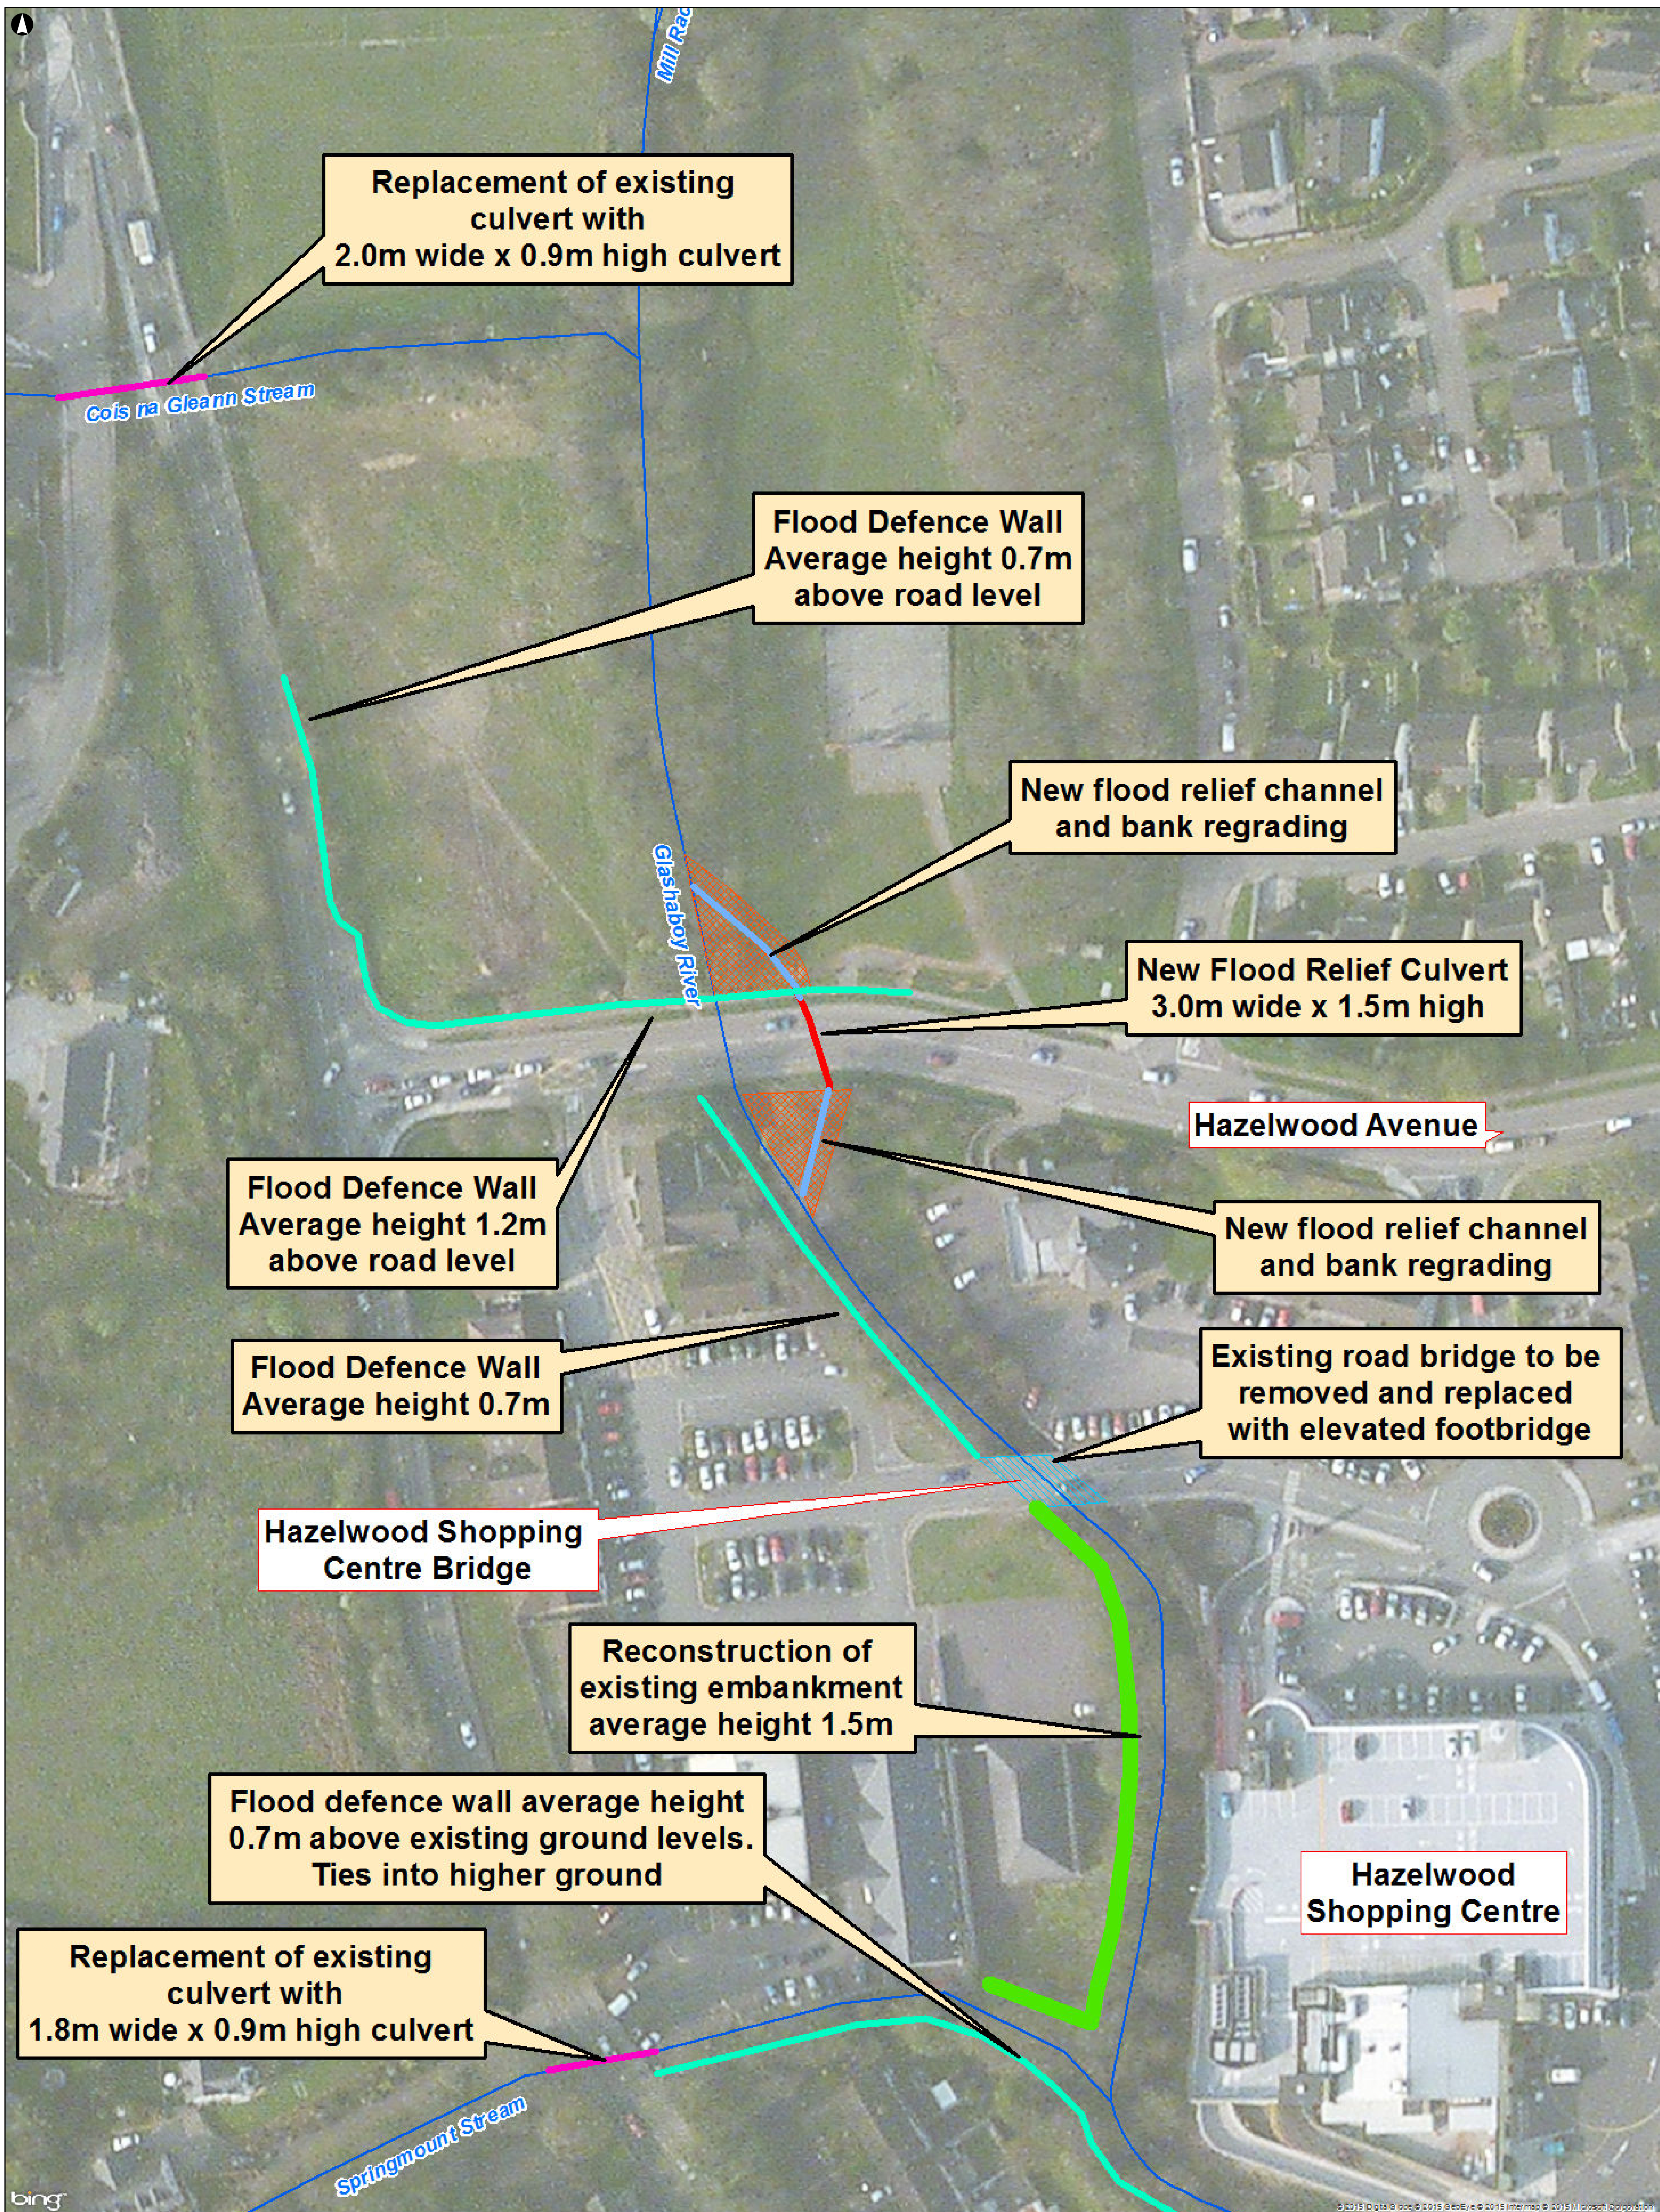

- bing
- Culvert Replacement
 - Flood Defence Embankment
 - Flood Defence Wall
 - New Culvert
 - Relief Channel
 - Bank Regrading
 - Bridge Replacement
 - River Centrelines



Emerging Preferred Option: Hazelwood Shopping Centre




ARUP



Scale at A1
Client
Cork County Council
Office of Public Works
Job Title
Glashaboy Flood Relief Scheme

Area 2 - Hazelwood
Shopping Centre

Scale at A1
1:500
Drawing Status
Preliminary
Job No
234334-00
Drawing No
PID2_002

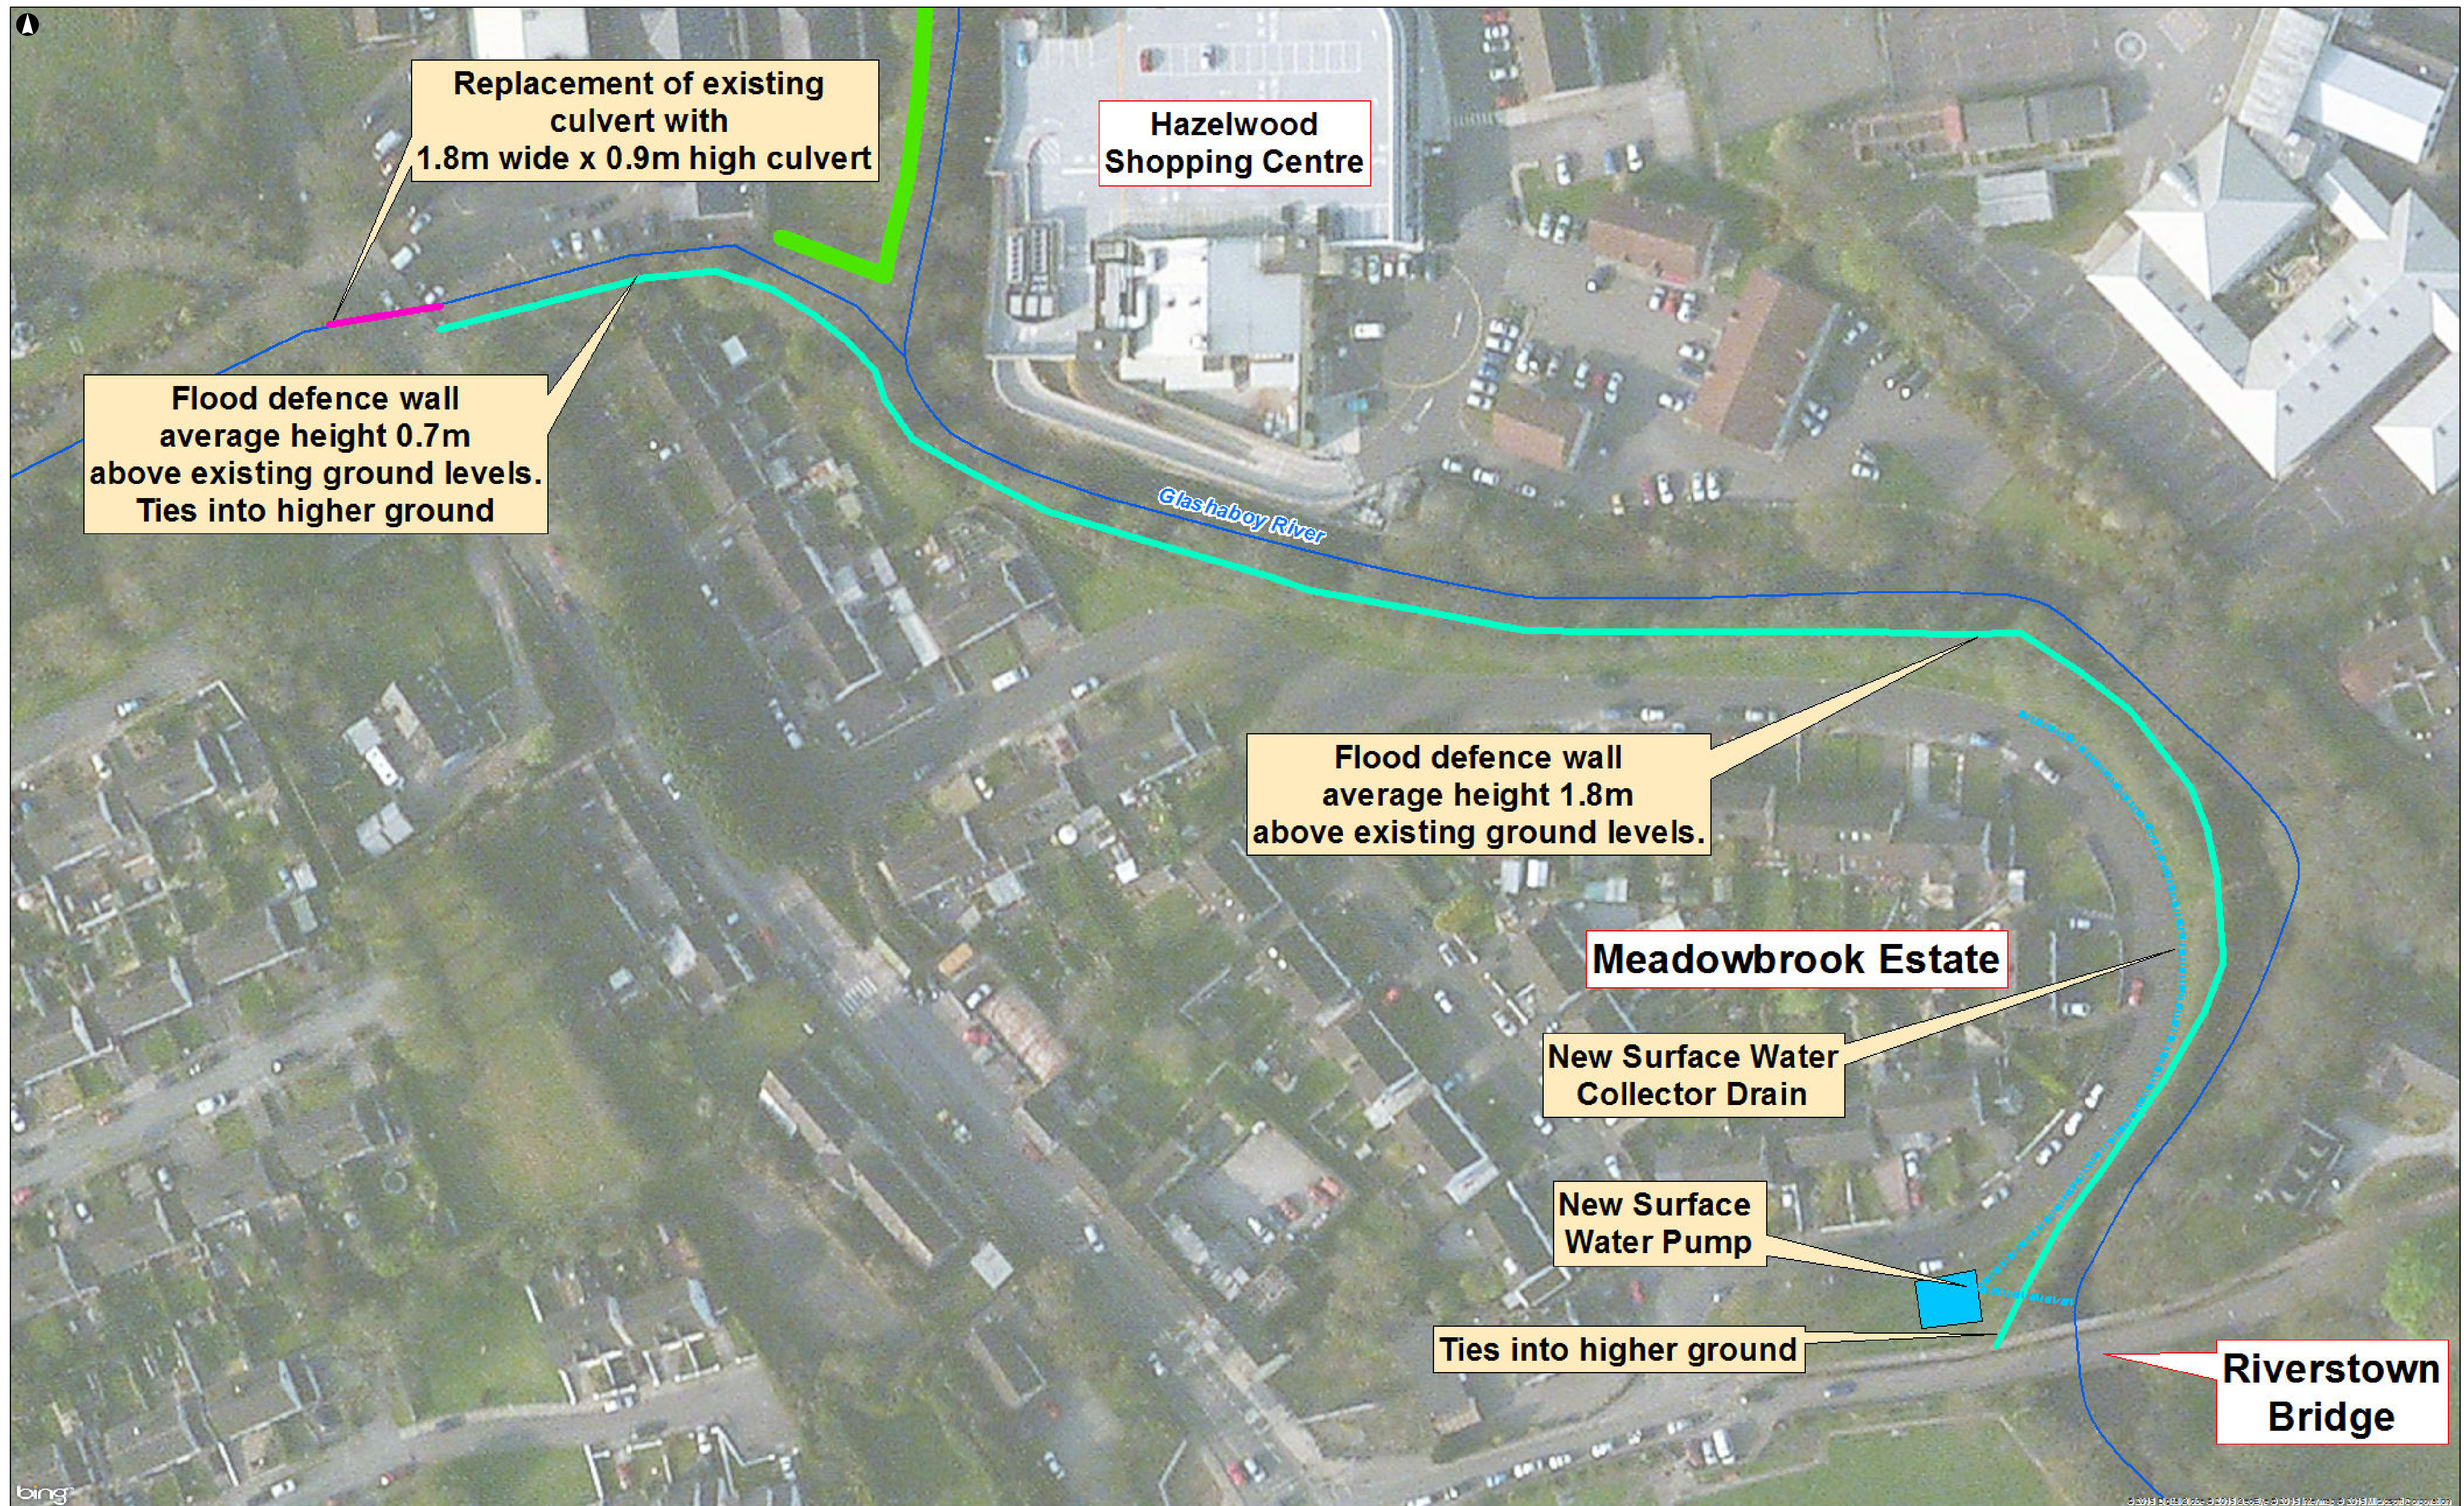

bing

- Culvert Replacement
- Flood Defence Embankment
- Flood Defence Wall
- Surface Water Drain
- Pumping station
- River Centrelines



Emerging Preferred Option: Meadowbrook Estate




ARUP




Client
Cork County Council
Office of Public Works
Job Title
Glashaboy Flood Relief Scheme

| Area 3 - Meadowbrook | |
|------------------------|-------------------------------|
| Scale at A1 | 1:500 |
| Job No 234334-00 | Drawing Status Preliminary |
| Drawing No PID2_003 | Issue P0 |

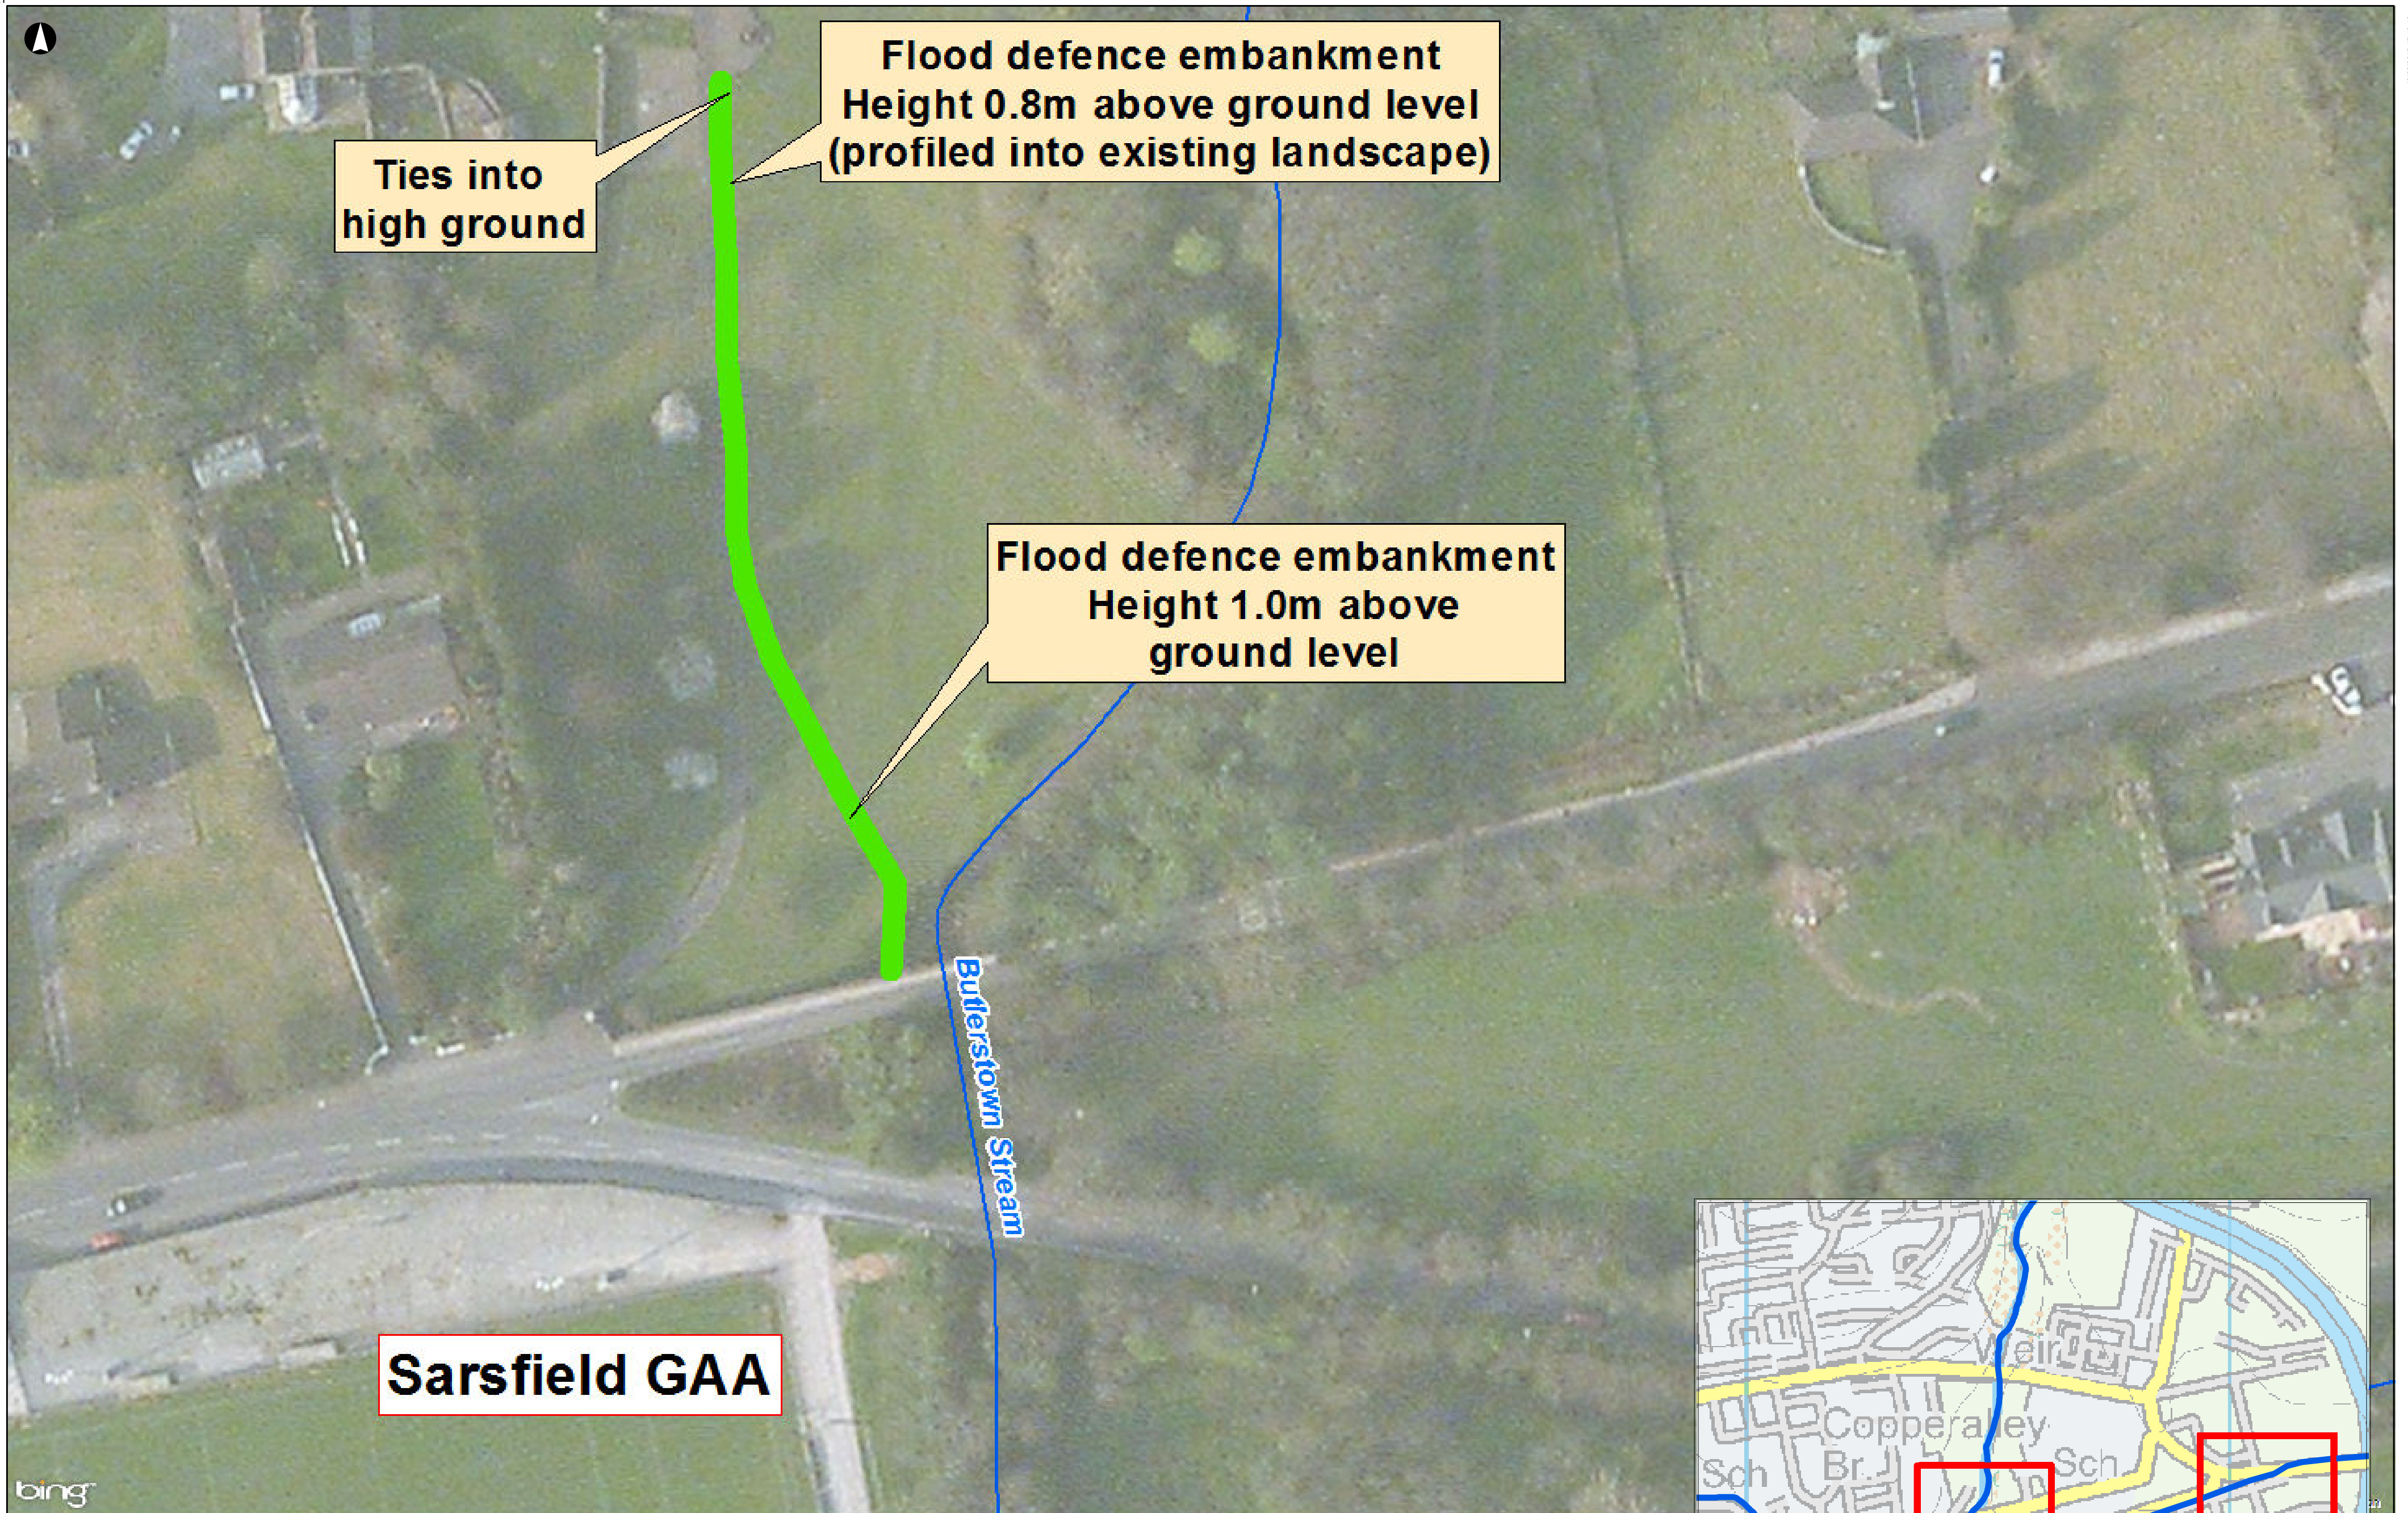

Butlerstown Stream

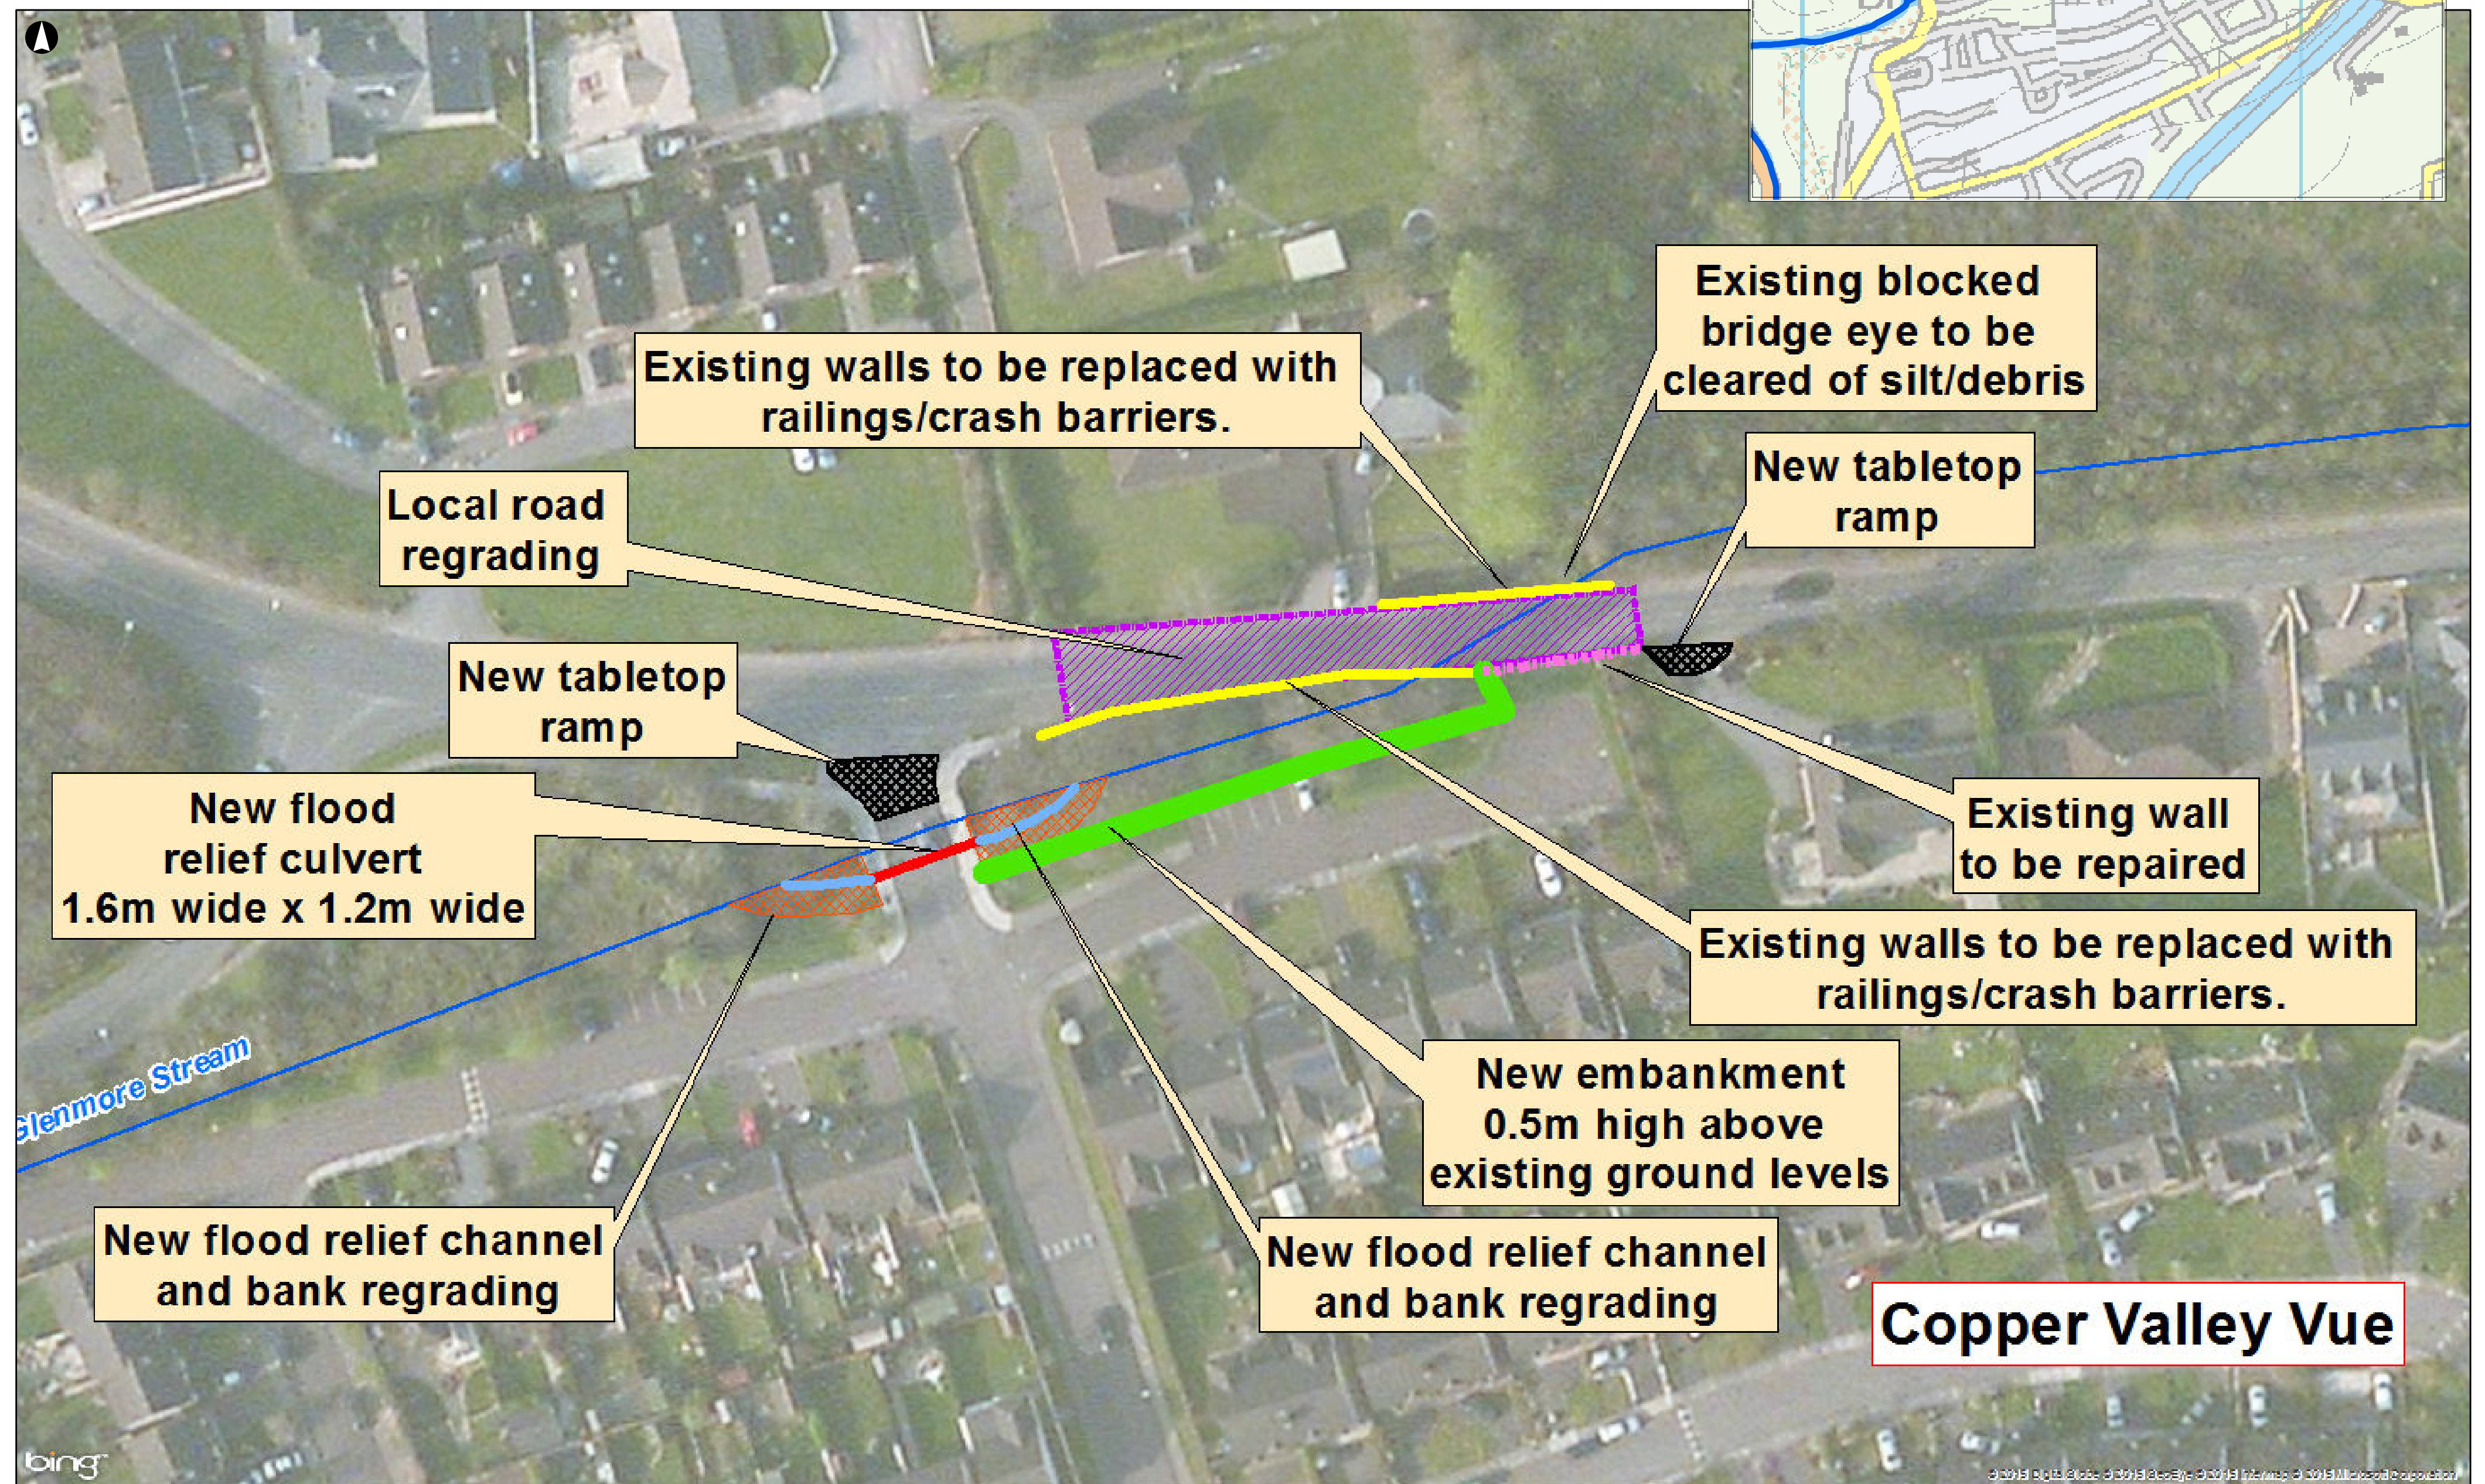

Brooklodge Grove / Copper Valley (Glenmore Stream)

- Flood Defence Embankment
- New Culvert
- Relief Channel
- Existing walls to be removed
- River Centrelines
- Bank Regrading
- New Tabletop Ramp
- Road Regrading
- Existing Wall to be Repaired


Emerging Preferred Option: Butlerstown / Glenmore Streams



Scale at A1
Client
Cork County Council
/Office of Public Works
Job Title
Glashaboy Flood Relief Scheme

Area 4 -
Butlerstown / Glenmore
Streams
Scale at A1
1:500
Job No
234334-00
Drawing Status
Preliminary
Issue
PID2_004
P1




 Individual Property Protection
 River Centrelines



Emerging Preferred Option: O'Callaghan Park to Glanmire Bridge



ARUP

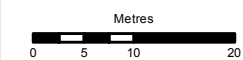

Client

Cork County Council
/Office of Public Works

Job Title

Glashaboy Flood Relief Scheme

Area 5 - O'Callaghan Park
to Glanmire Bridge

Scale at A3

1:750

Job No

234334-00

Drawing Status


Preliminary

Drawing No

PID2_012

Issue

P0

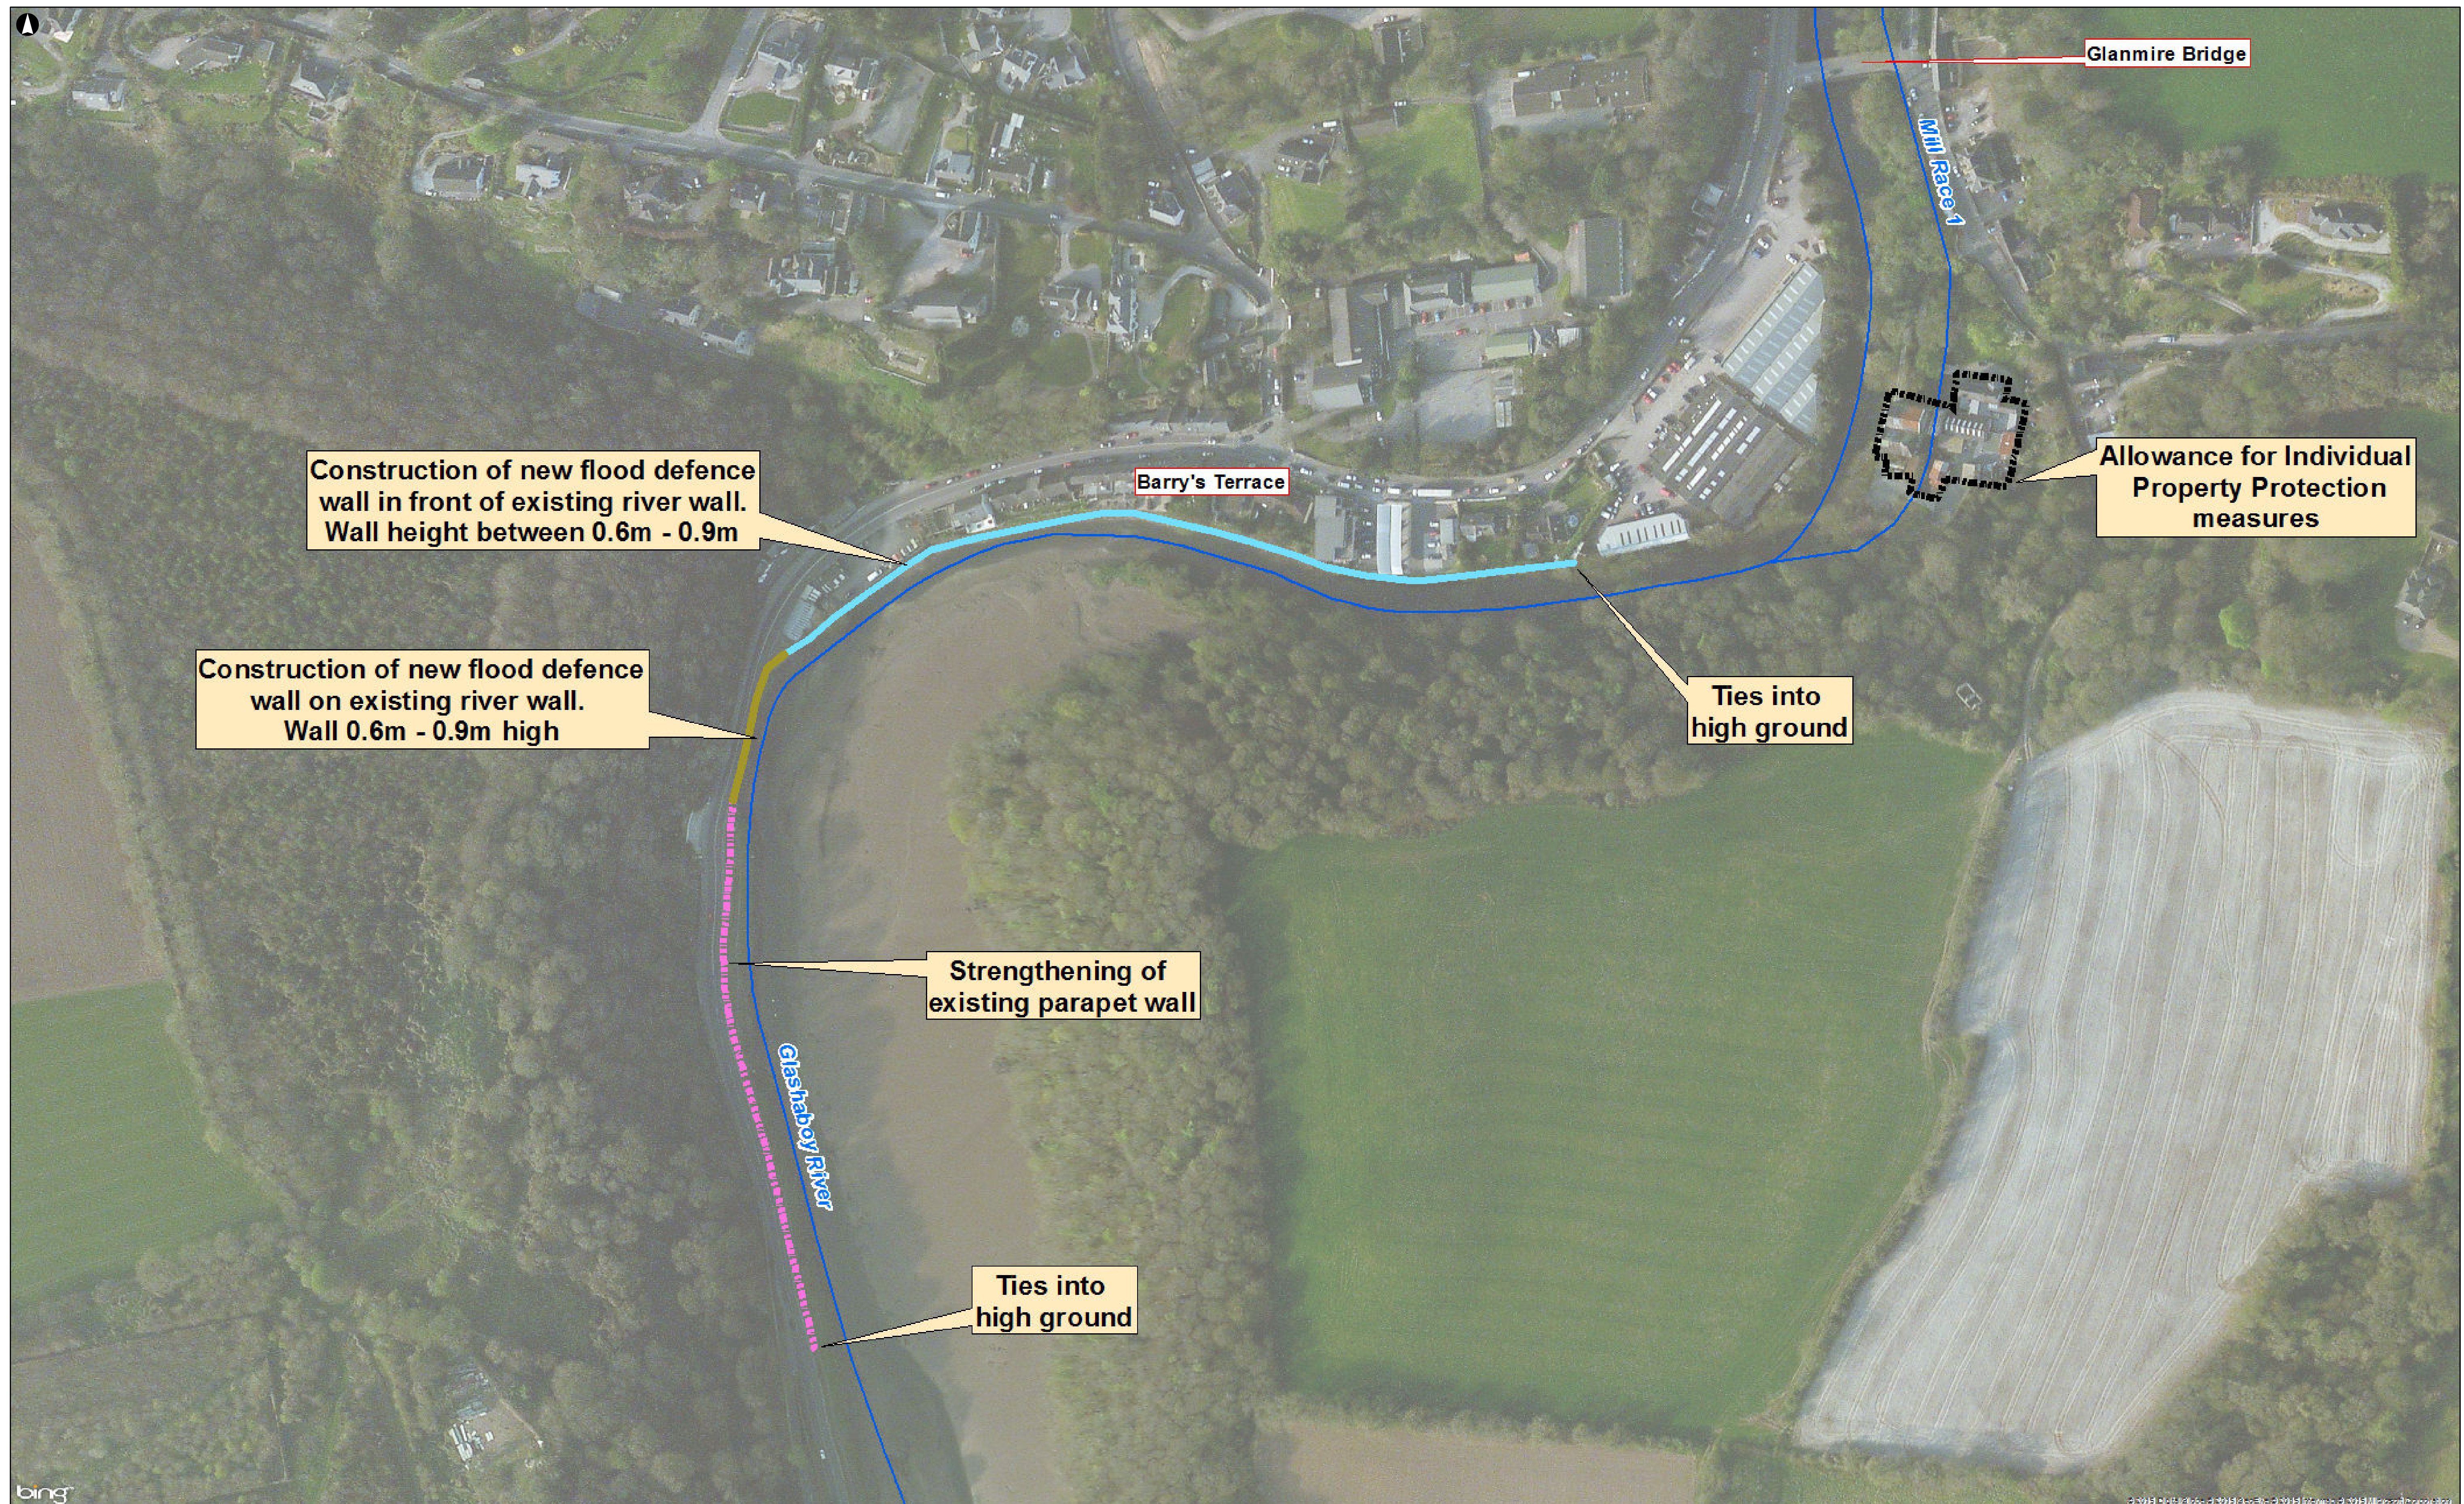

bing

- New Flood Defence Wall Infront of Existing Wall
- New Flood Defence Wall on Existing Wall
- - - - - Strengthening of Existing Wall
- - - - - Individual Property Protection
- River Centrelines



Emerging Preferred Option: Downstream of Glanmire Bridge



ARUP



Client
Cork County Council
Office of Public Works
Job Title
Glanmire Flood Relief Scheme

Area 6 - Downstream
of Glanmire Bridge

Scale at A1

1:1,250

Job No
234334-00

Drawing Status
Preliminary

Drawing No
PID2_006

Sheet
P0