

Ballinasloe Flood Relief Scheme

Board

Emerging Potential Options Consultation

8

Potential Options Area 5: Town Centre (Sheet 1 of 2)



Fluvial Flood Extent, Enviromental & Heritage Constraints

- Legend**
- River Centre Line
 - 1% AEP Fluvial Flood Extent
 - Areas of Observed Ecological Habitat
 - Special Protection Area
 - Zone of Archaeological Potential
 - Register of Protected Structures (RPS)/Record of Monuments and Places (RMP)



Option 5A: Direct Flood Defences (West Channel Open)

- Legend**
- River Centre Line
 - Surface Water Pumping Station
 - Flood Defence Wall
 - Flood Defence Embankment
 - Existing Access to be Maintained Across Proposed Embankment
 - Demountable Flood Defence Barrier

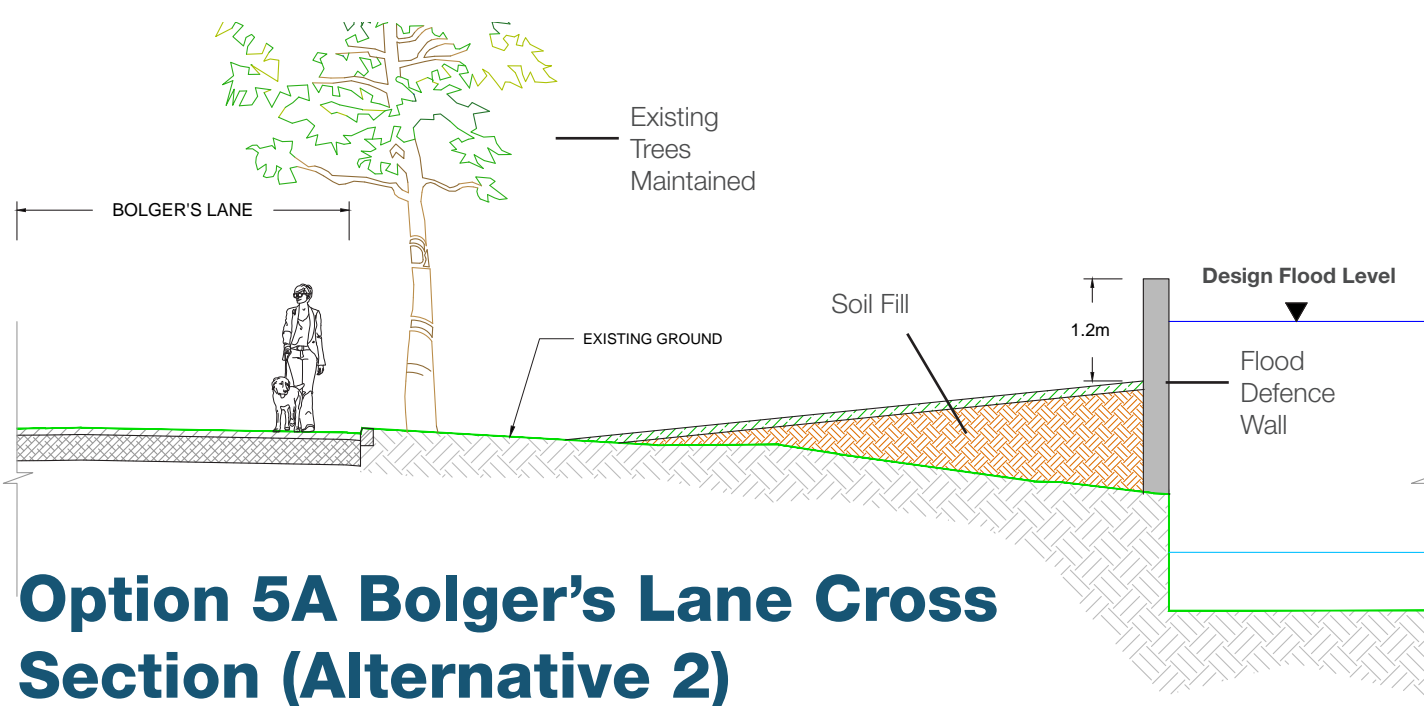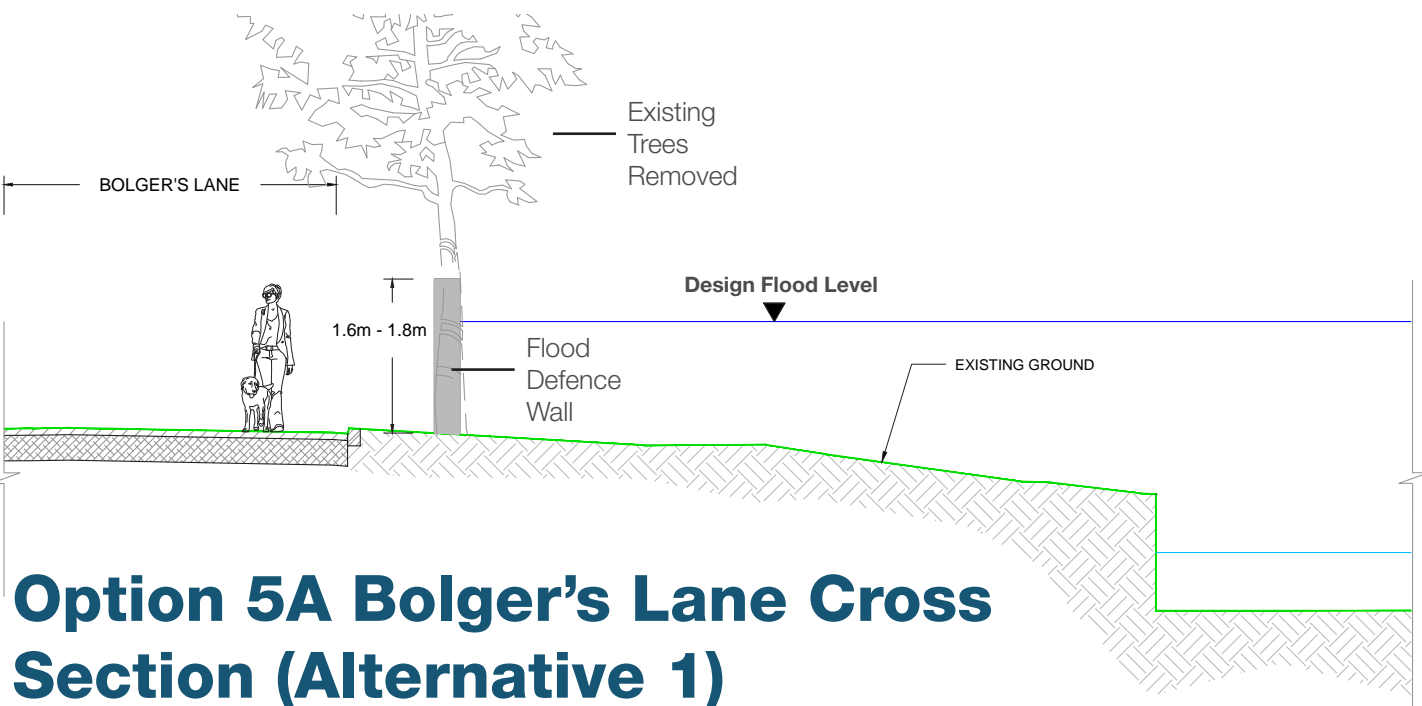

OPW

Óifig na hOibreacha Poblaithe
Office of Public Works



Comhairle Chontae na Gaillimhe
Galway County Council

ARUP



RYAN HANLEY