


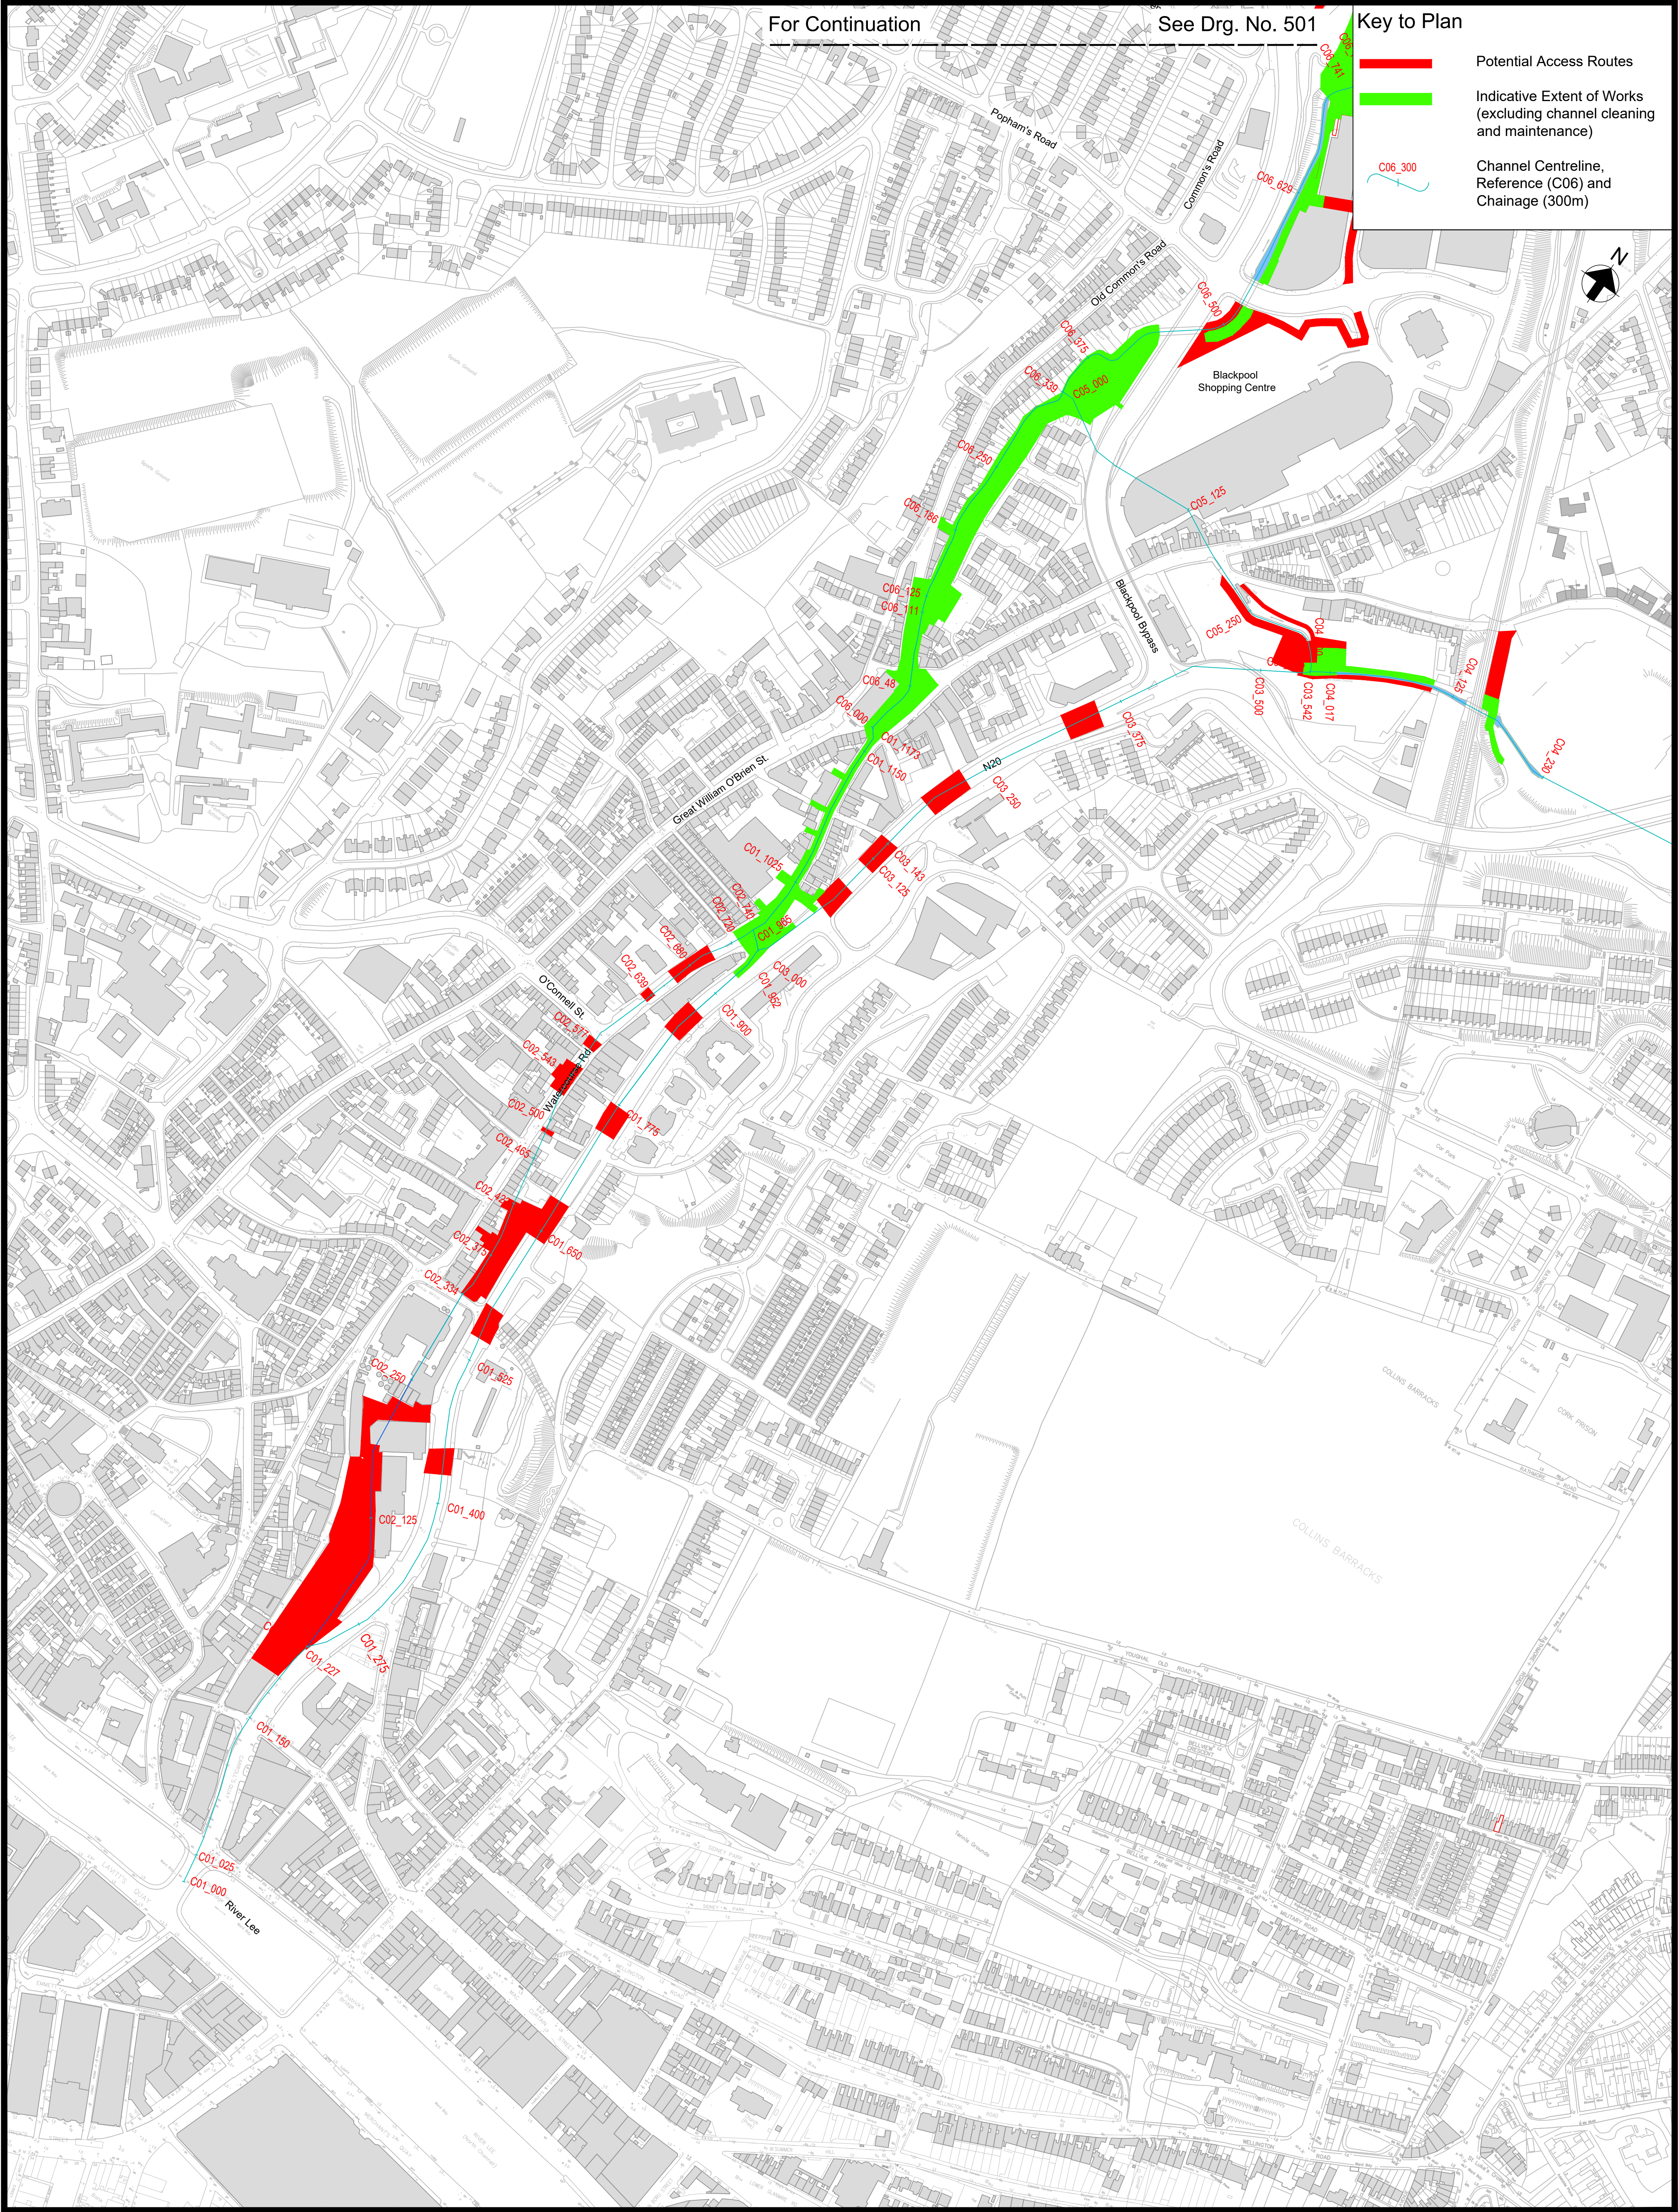

Location Plan

Notes:

1. Do not scale from drawing.
2. This drawing should be read in conjunction with all other River Bride (Blackpool) Certified Drainage Scheme Confirmation Drawings and Schedules.

Scale 1:2,500 at A1
Scale 1:5,000 at A3

Drg. No. RB_502 Possible Access Routes and Work Areas (Sheet 2 of 2)

ARUP

Ove Arup & Partners Ireland Ltd.,
One Albert Quay,
Cork,
Tel. +353 (0)21 4277670
Fax +353 (0)21 4272345

JBA
consulting

24 Grove Island,
Corbally,
Co. Limerick,
Ireland,
Tel. +353 (0) 61 345483
Fax +353 (0) 61 280146

Cork City Council,
City Hall, Angles Street,
Cork, Ireland,
Tel. +353 (0) 21 4966222
Fax +353 (0) 21 4314238

Cork County Council Headquarters,
County Hall,
Campmahone Road,
Cork, Ireland,
Tel. +00 353 (0) 21 4276891
Fax +00 353 (0) 21 4276321

52 St. Stephen's Green,
Dublin 2,
Ireland,
Tel. +353 (0) 1 647 6000
Fax +353 (0) 1 661 0747