
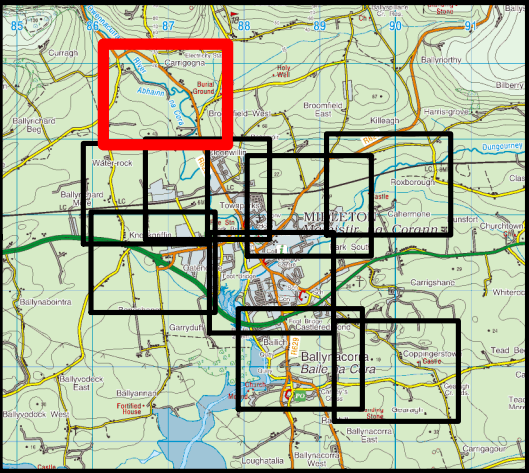
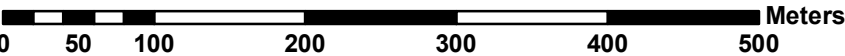


Appendix A

Observed vs Modelled Flood Extent Maps

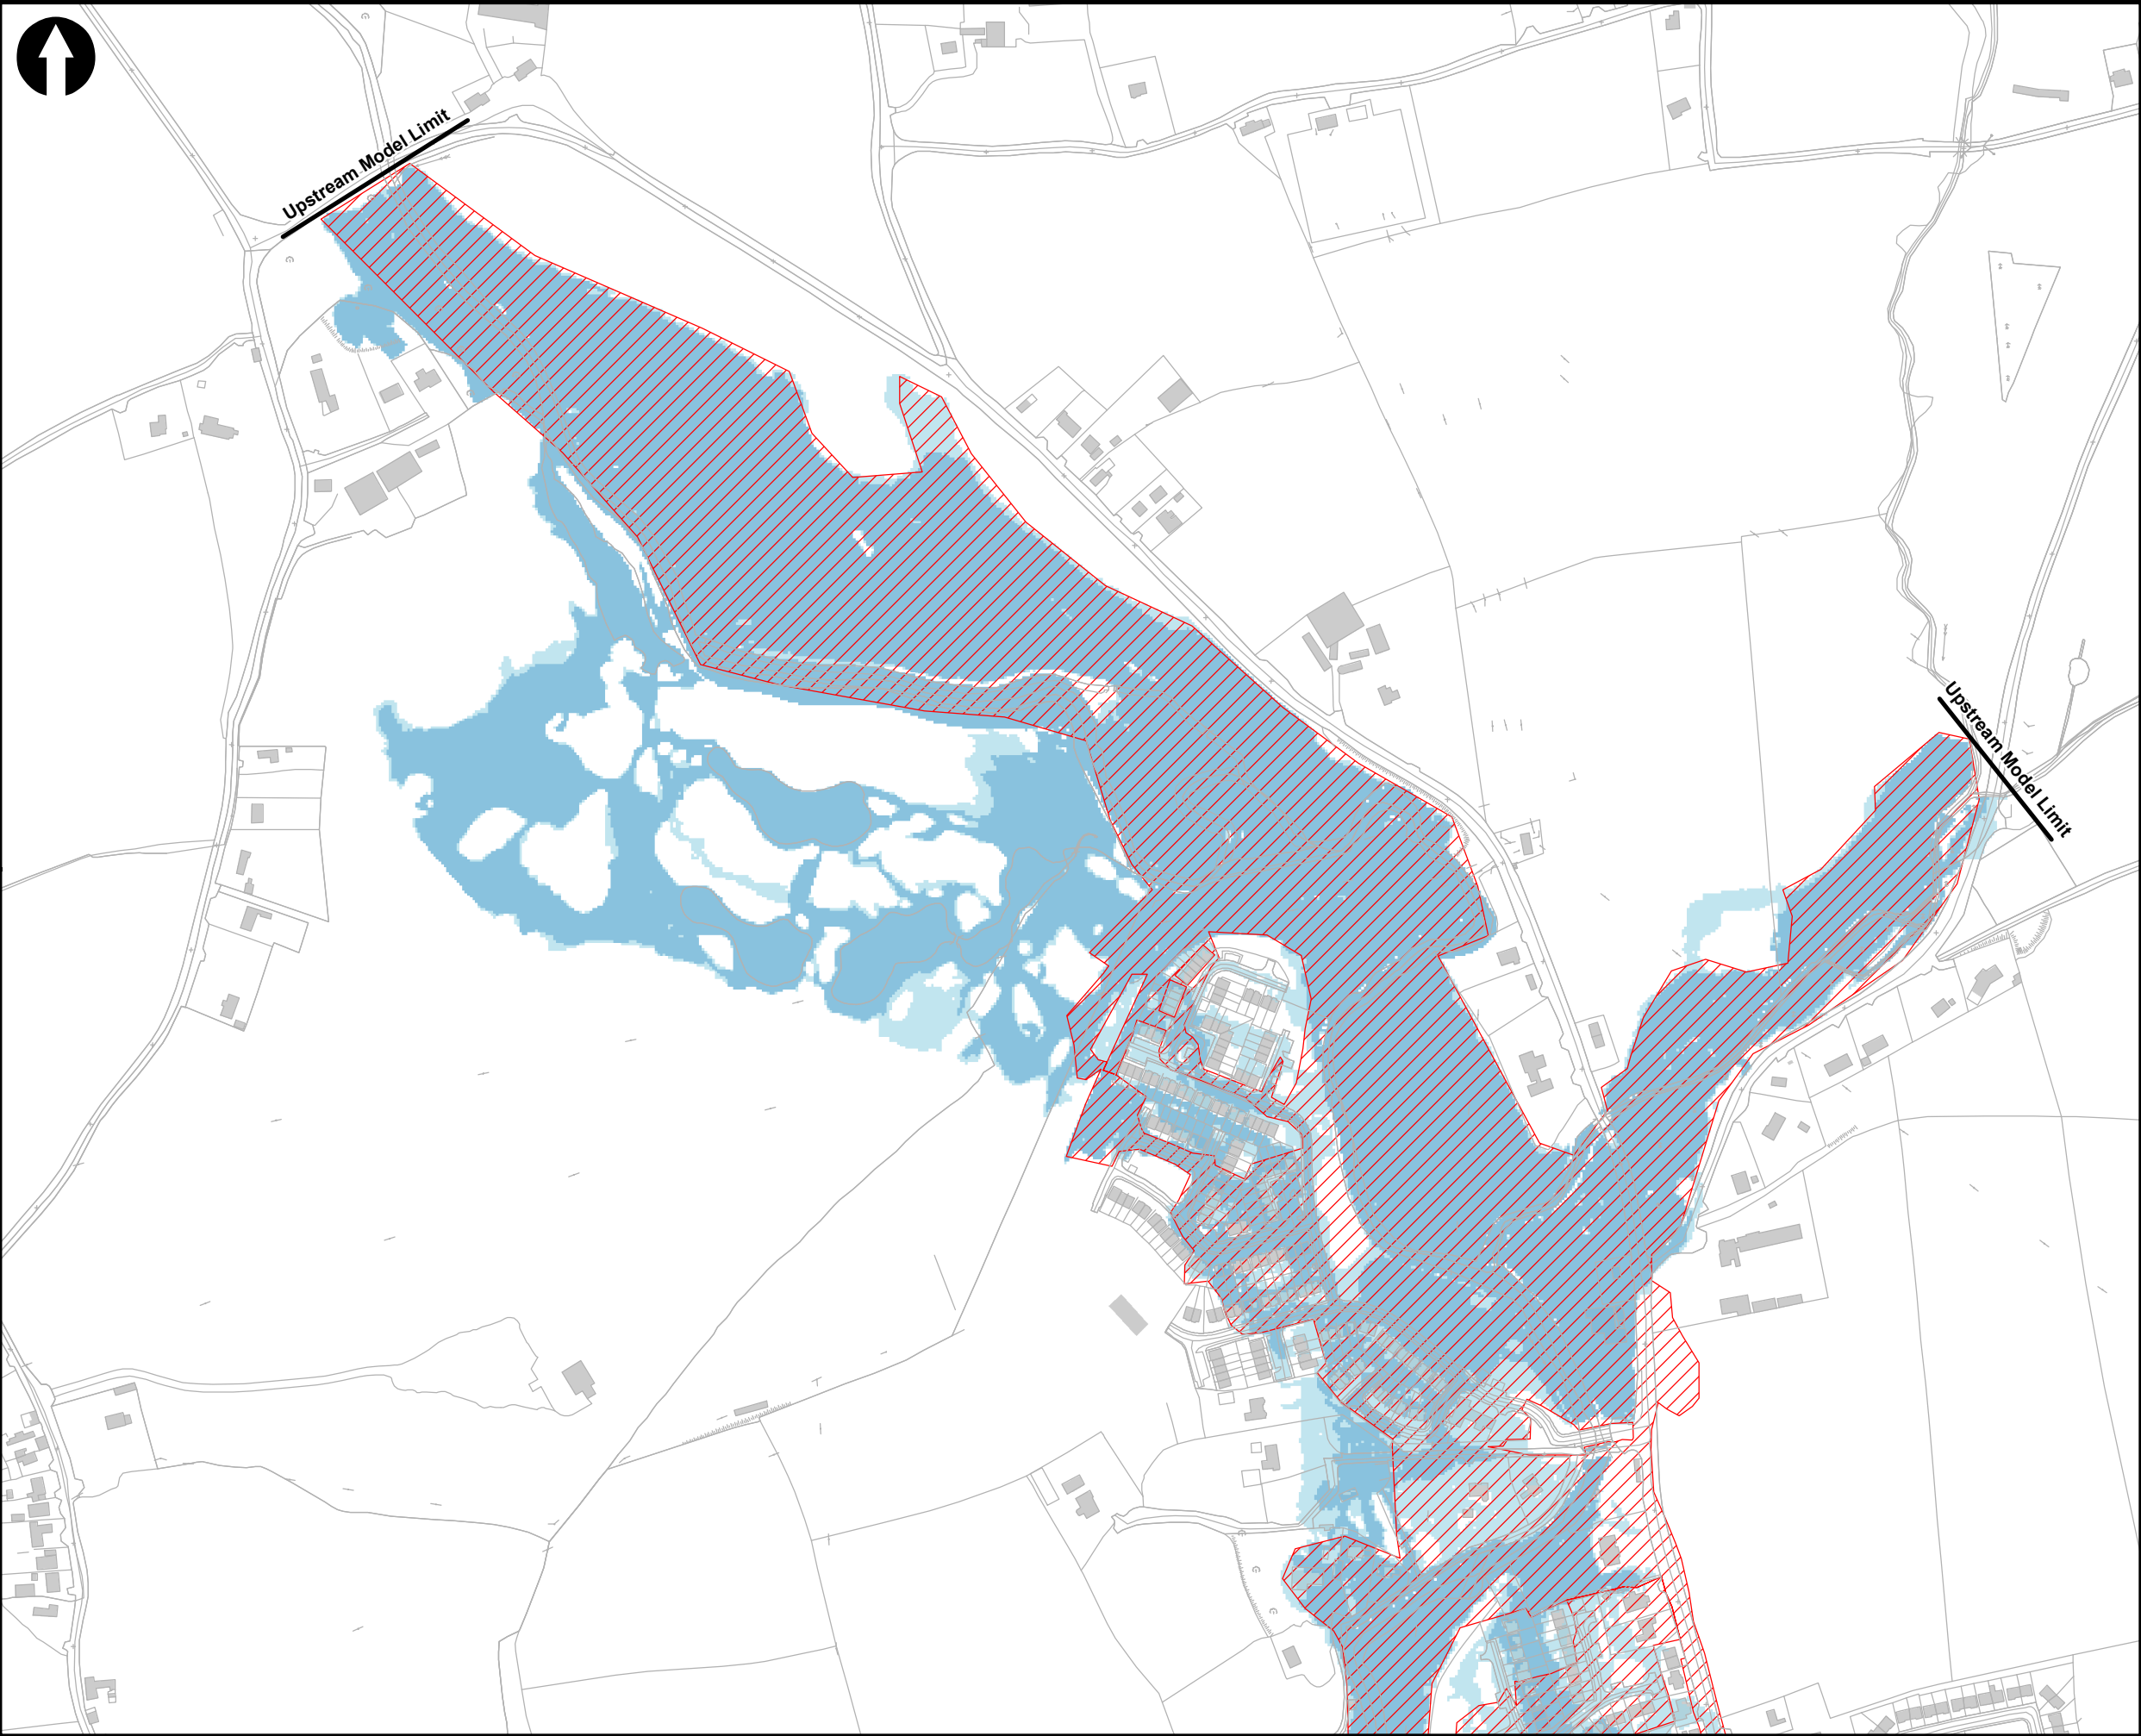




- Legend:**
- 1% Fluvial AEP
 - 0.1% Fluvial AEP
 - Storm Babet Estimated Flood Extent

WORKING DRAFT

Rev:	Note:	Date:
------	-------	-------



Map: Midleton Storm Babet (18/10/2023) Estimated Flood Extents		
Map type:	Fluvial Flood Extents	
Source:	Midleton Flood Relief Scheme	
Scenario:	Storm Babet	
Drawn By:	CB	Date: 20/12/2023
Checked By:	KB	Date: 20/12/2023
Approved By:	BO'B	Date: 20/12/2023
Drawing No:	1	
Map Series:	Page 1 of 9	
Drawing Scale:	1:5,000 @ A3	

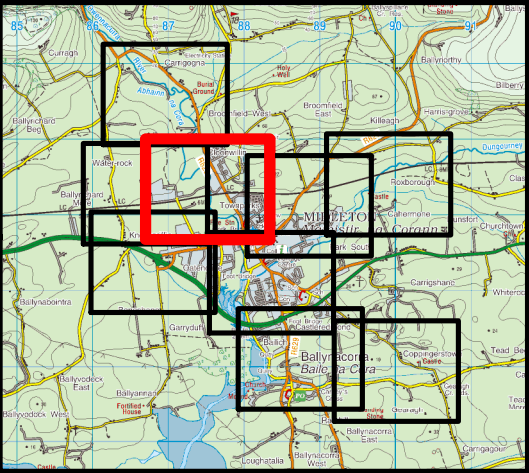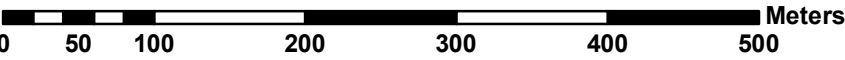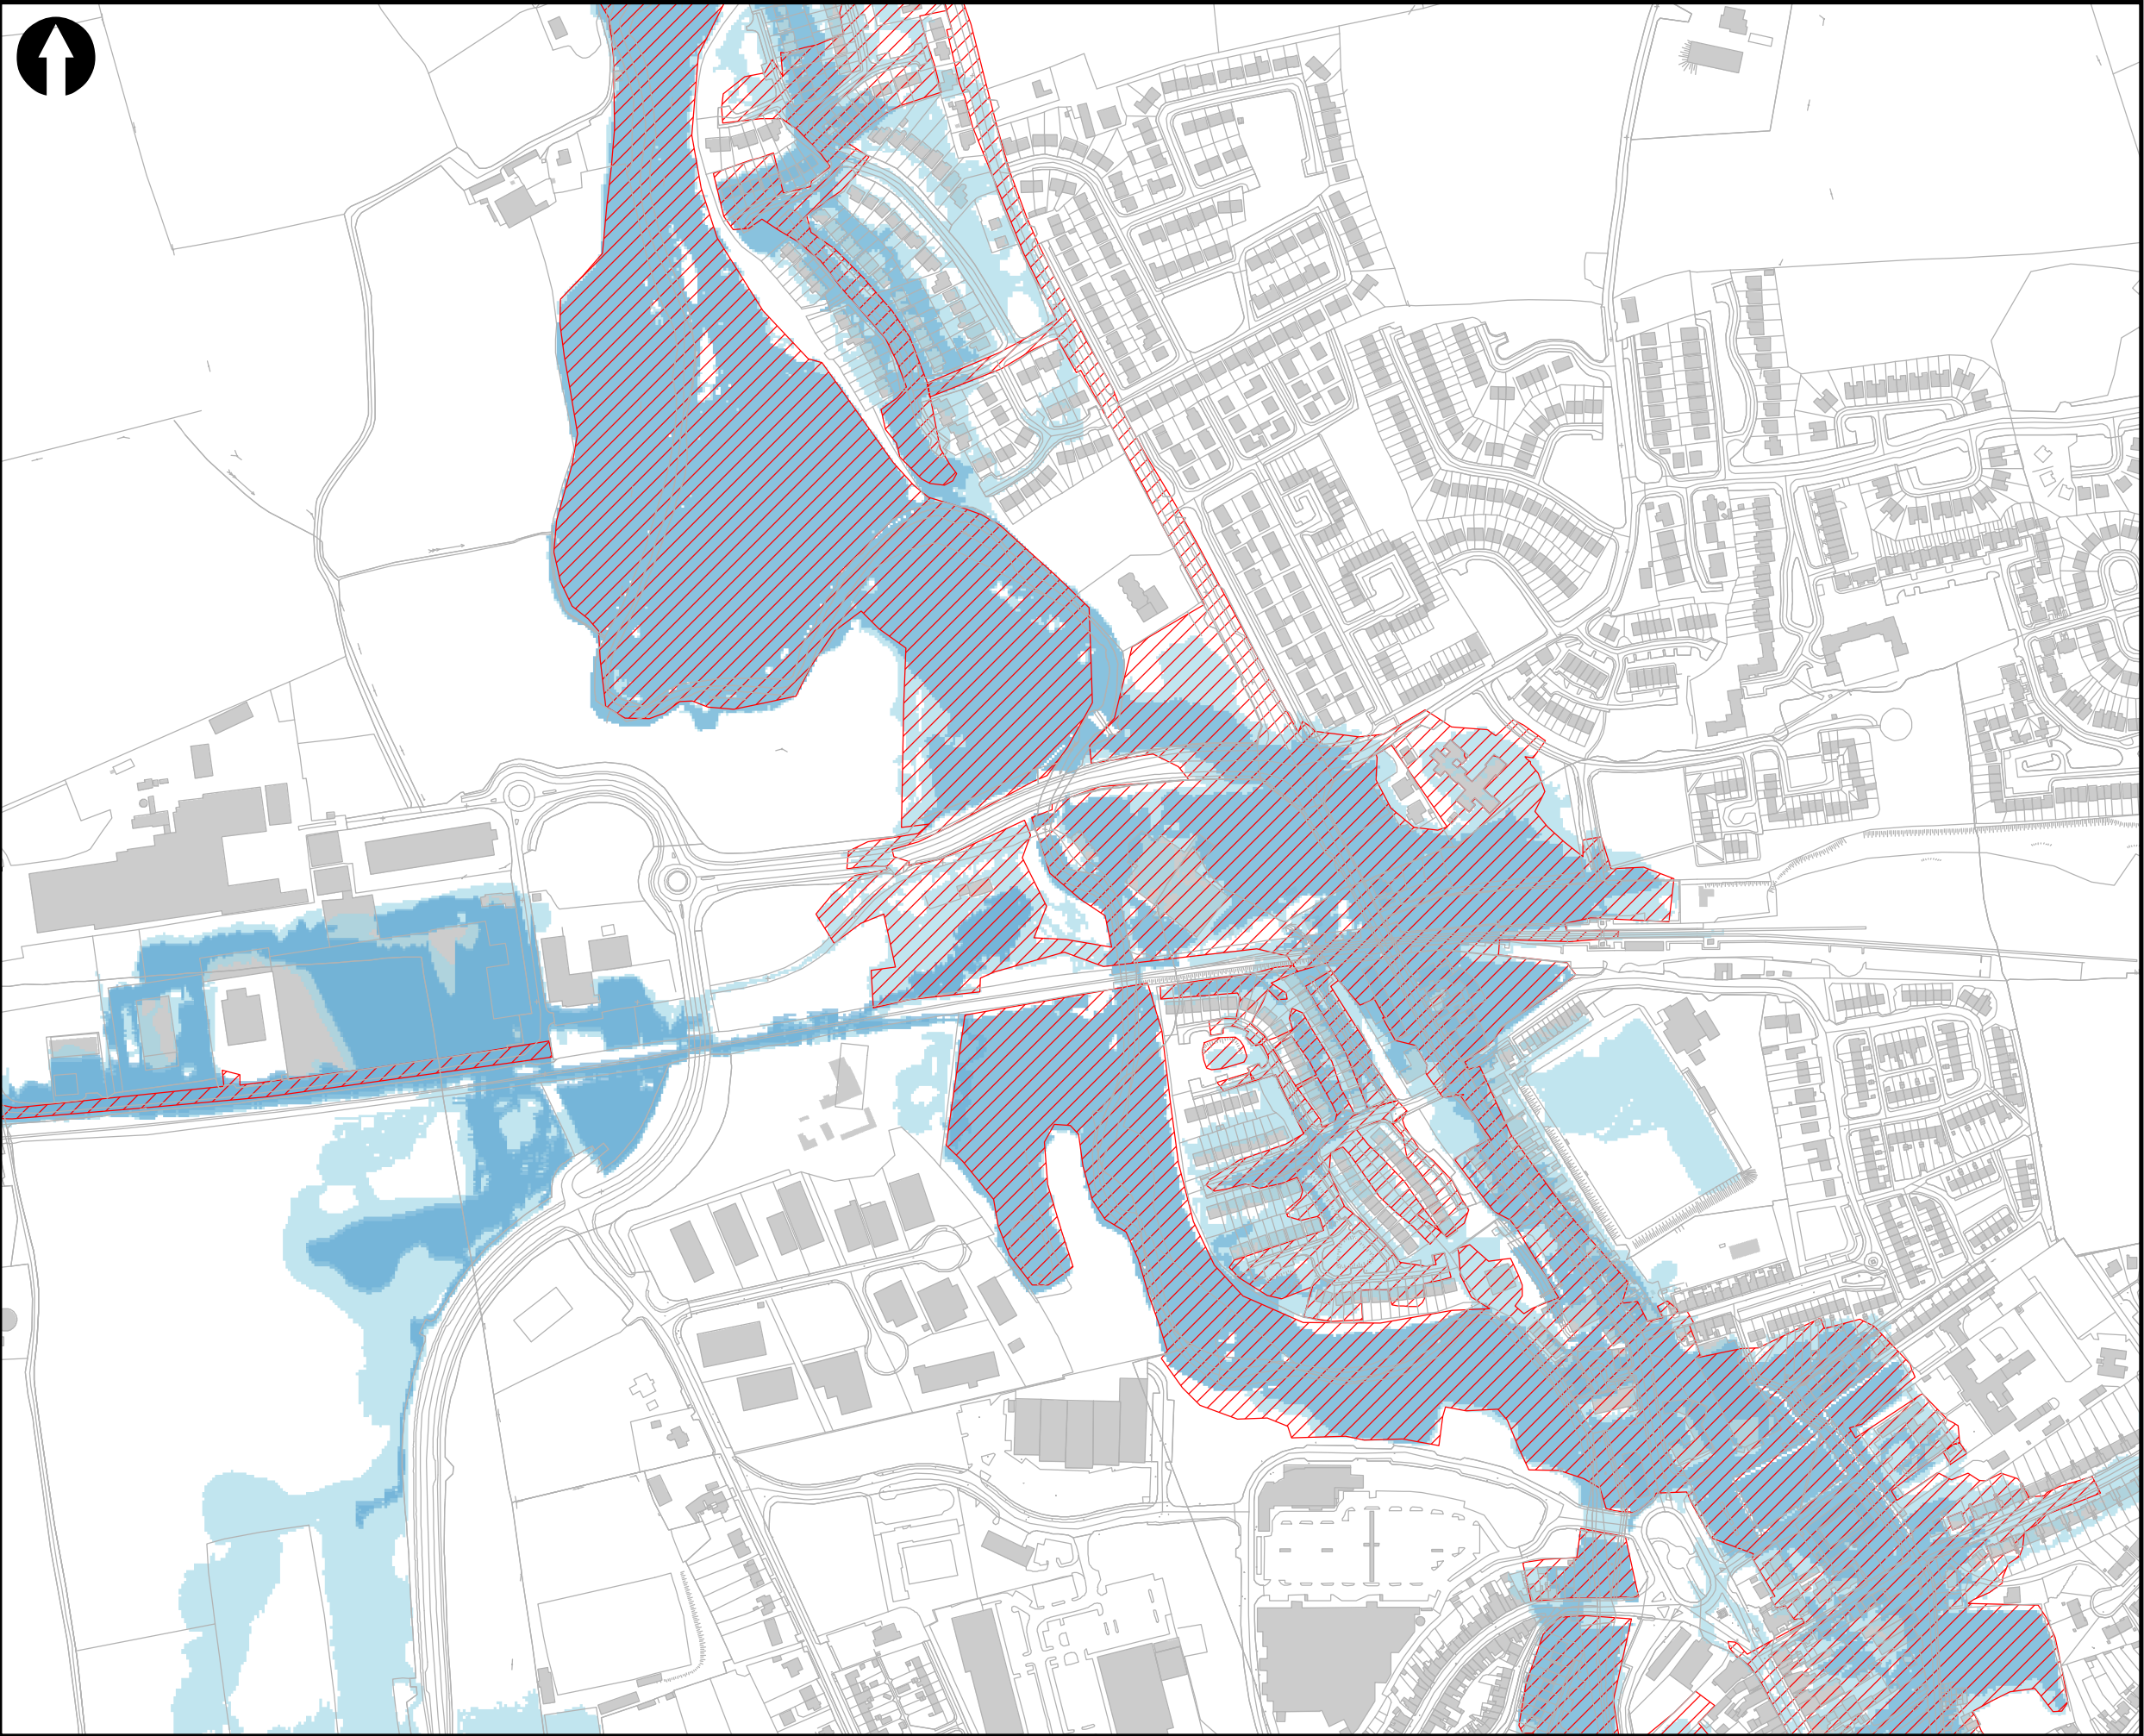

- Legend:**
- 1% Fluvial AEP
 - 0.1% Fluvial AEP
 - Storm Babet Estimated Flood Extent

WORKING DRAFT

Rev: Note: Date:



ARUP




Map:
Midleton Storm Babet (18/10/2023)
Estimated Flood Extents

Map type:	Fluvial Flood Extents	
Source:	Midleton Flood Relief Scheme	
Scenario:	Storm Babet	
Drawn By:	CB	Date: 20/12/2023
Checked By:	KB	Date: 20/12/2023
Approved By:	BO'B	Date: 20/12/2023

Drawing No: 1

Map Series: Page 2 of 9

Drawing Scale: 1:5,000 @ A3

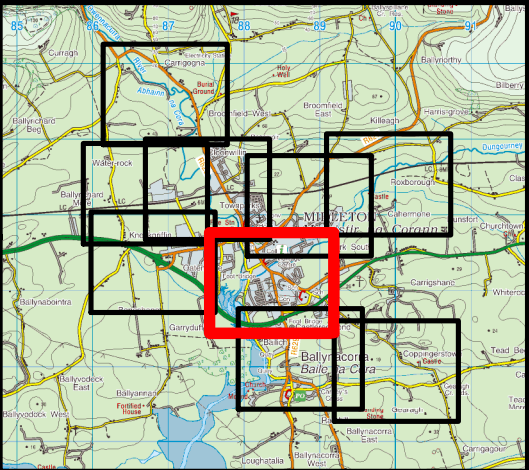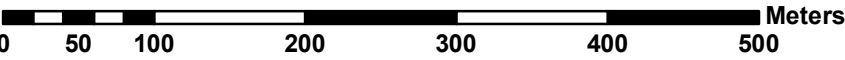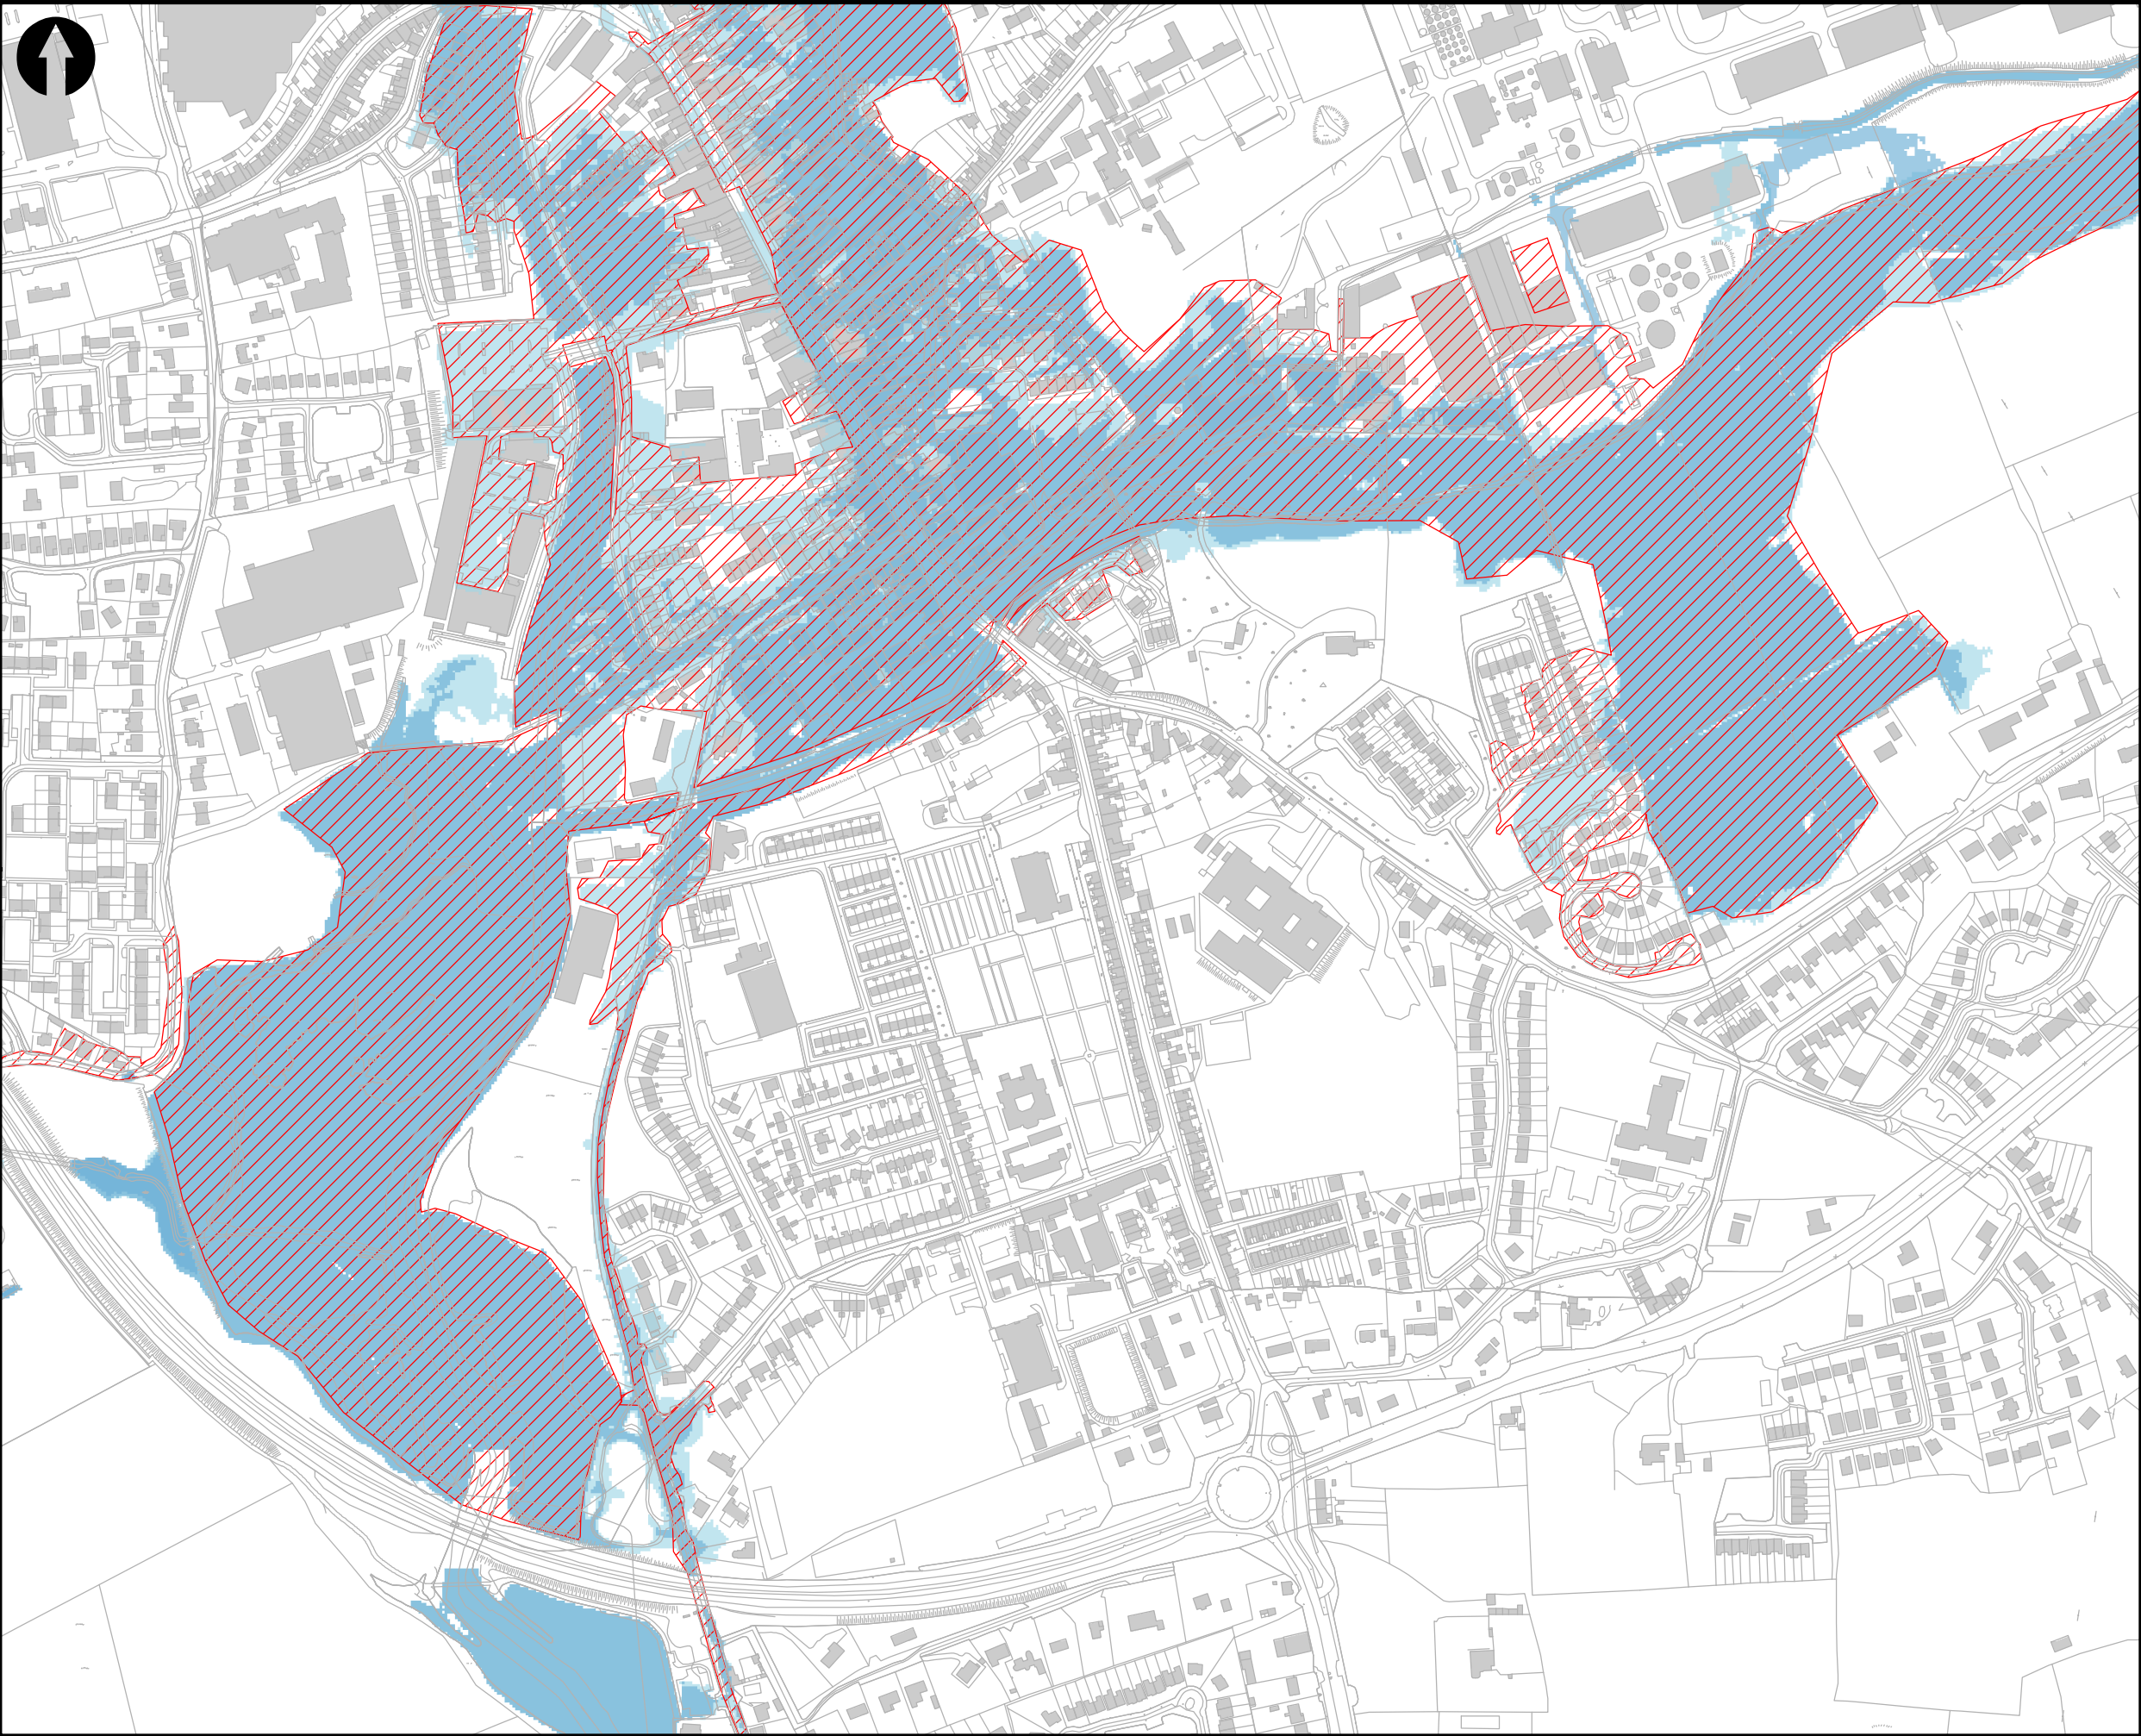


- Legend:**
- 1% Fluvial AEP
 - 0.1% Fluvial AEP
 - Storm Babet Estimated Flood Extent

WORKING DRAFT

Rev:	Note:	Date:
------	-------	-------



Map: Midleton Storm Babet (18/10/2023) Estimated Flood Extents		
Map type:	Fluvial Flood Extents	
Source:	Midleton Flood Relief Scheme	
Scenario:	Storm Babet	
Drawn By:	CB	Date: 20/12/2023
Checked By:	KB	Date: 20/12/2023
Approved By:	BO'B	Date: 20/12/2023
Drawing No:	1	
Map Series:	Page 3 of 9	
Drawing Scale:	1:5,000 @ A3	

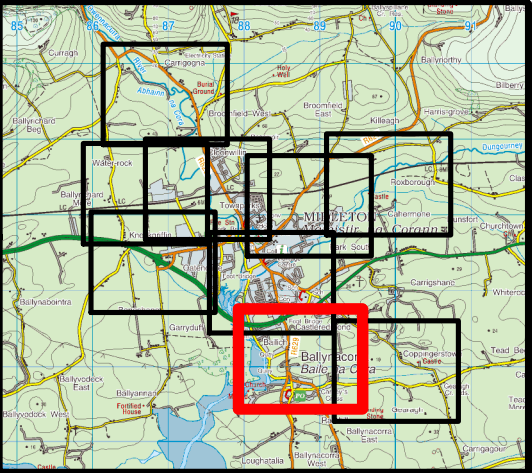



- Legend:**
- 1% Fluvial AEP
 - 0.1% Fluvial AEP
 - Storm Babet Estimated Flood Extent

WORKING DRAFT

Rev:	Note:	Date:
------	-------	-------



Map: Midleton Storm Babet (18/10/2023) Estimated Flood Extents		
Map type:	Fluvial Flood Extents	
Source:	Midleton Flood Relief Scheme	
Scenario:	Storm Babet	
Drawn By:	CB	Date: 20/12/2023
Checked By:	KB	Date: 20/12/2023
Approved By:	BO'B	Date: 20/12/2023
Drawing No:	1	
Map Series:	Page 4 of 9	
Drawing Scale:	1:5,000 @ A3	

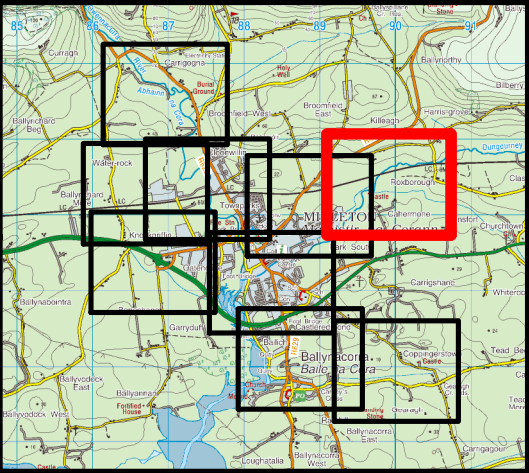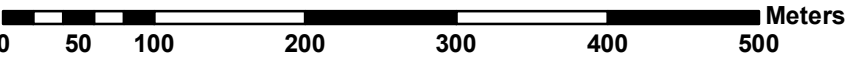

- Legend:**
- 1% Fluvial AEP
 - 0.1% Fluvial AEP
 - Storm Babet Estimated Flood Extent




WORKING DRAFT

Rev:	Note:	Date:
------	-------	-------



ARUP

Map: Midleton Storm Babet (18/10/2023) Estimated Flood Extents		
Map type:	Fluvial Flood Extents	
Source:	Midleton Flood Relief Scheme	
Scenario:	Storm Babet	
Drawn By:	CB	Date: 20/12/2023
Checked By:	KB	Date: 20/12/2023
Approved By:	BO'B	Date: 20/12/2023
Drawing No:	1	
Map Series:	Page 5 of 9	
Drawing Scale:	1:5,000 @ A3	

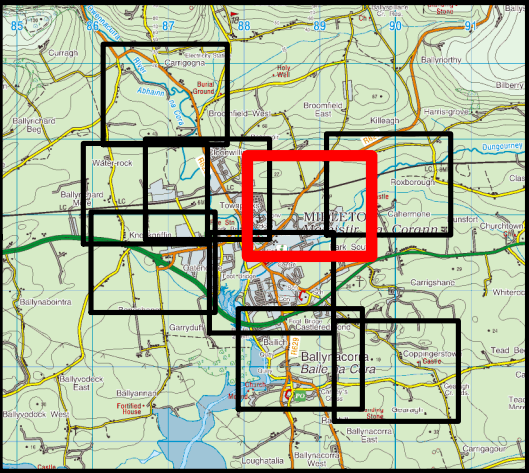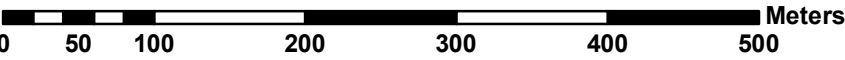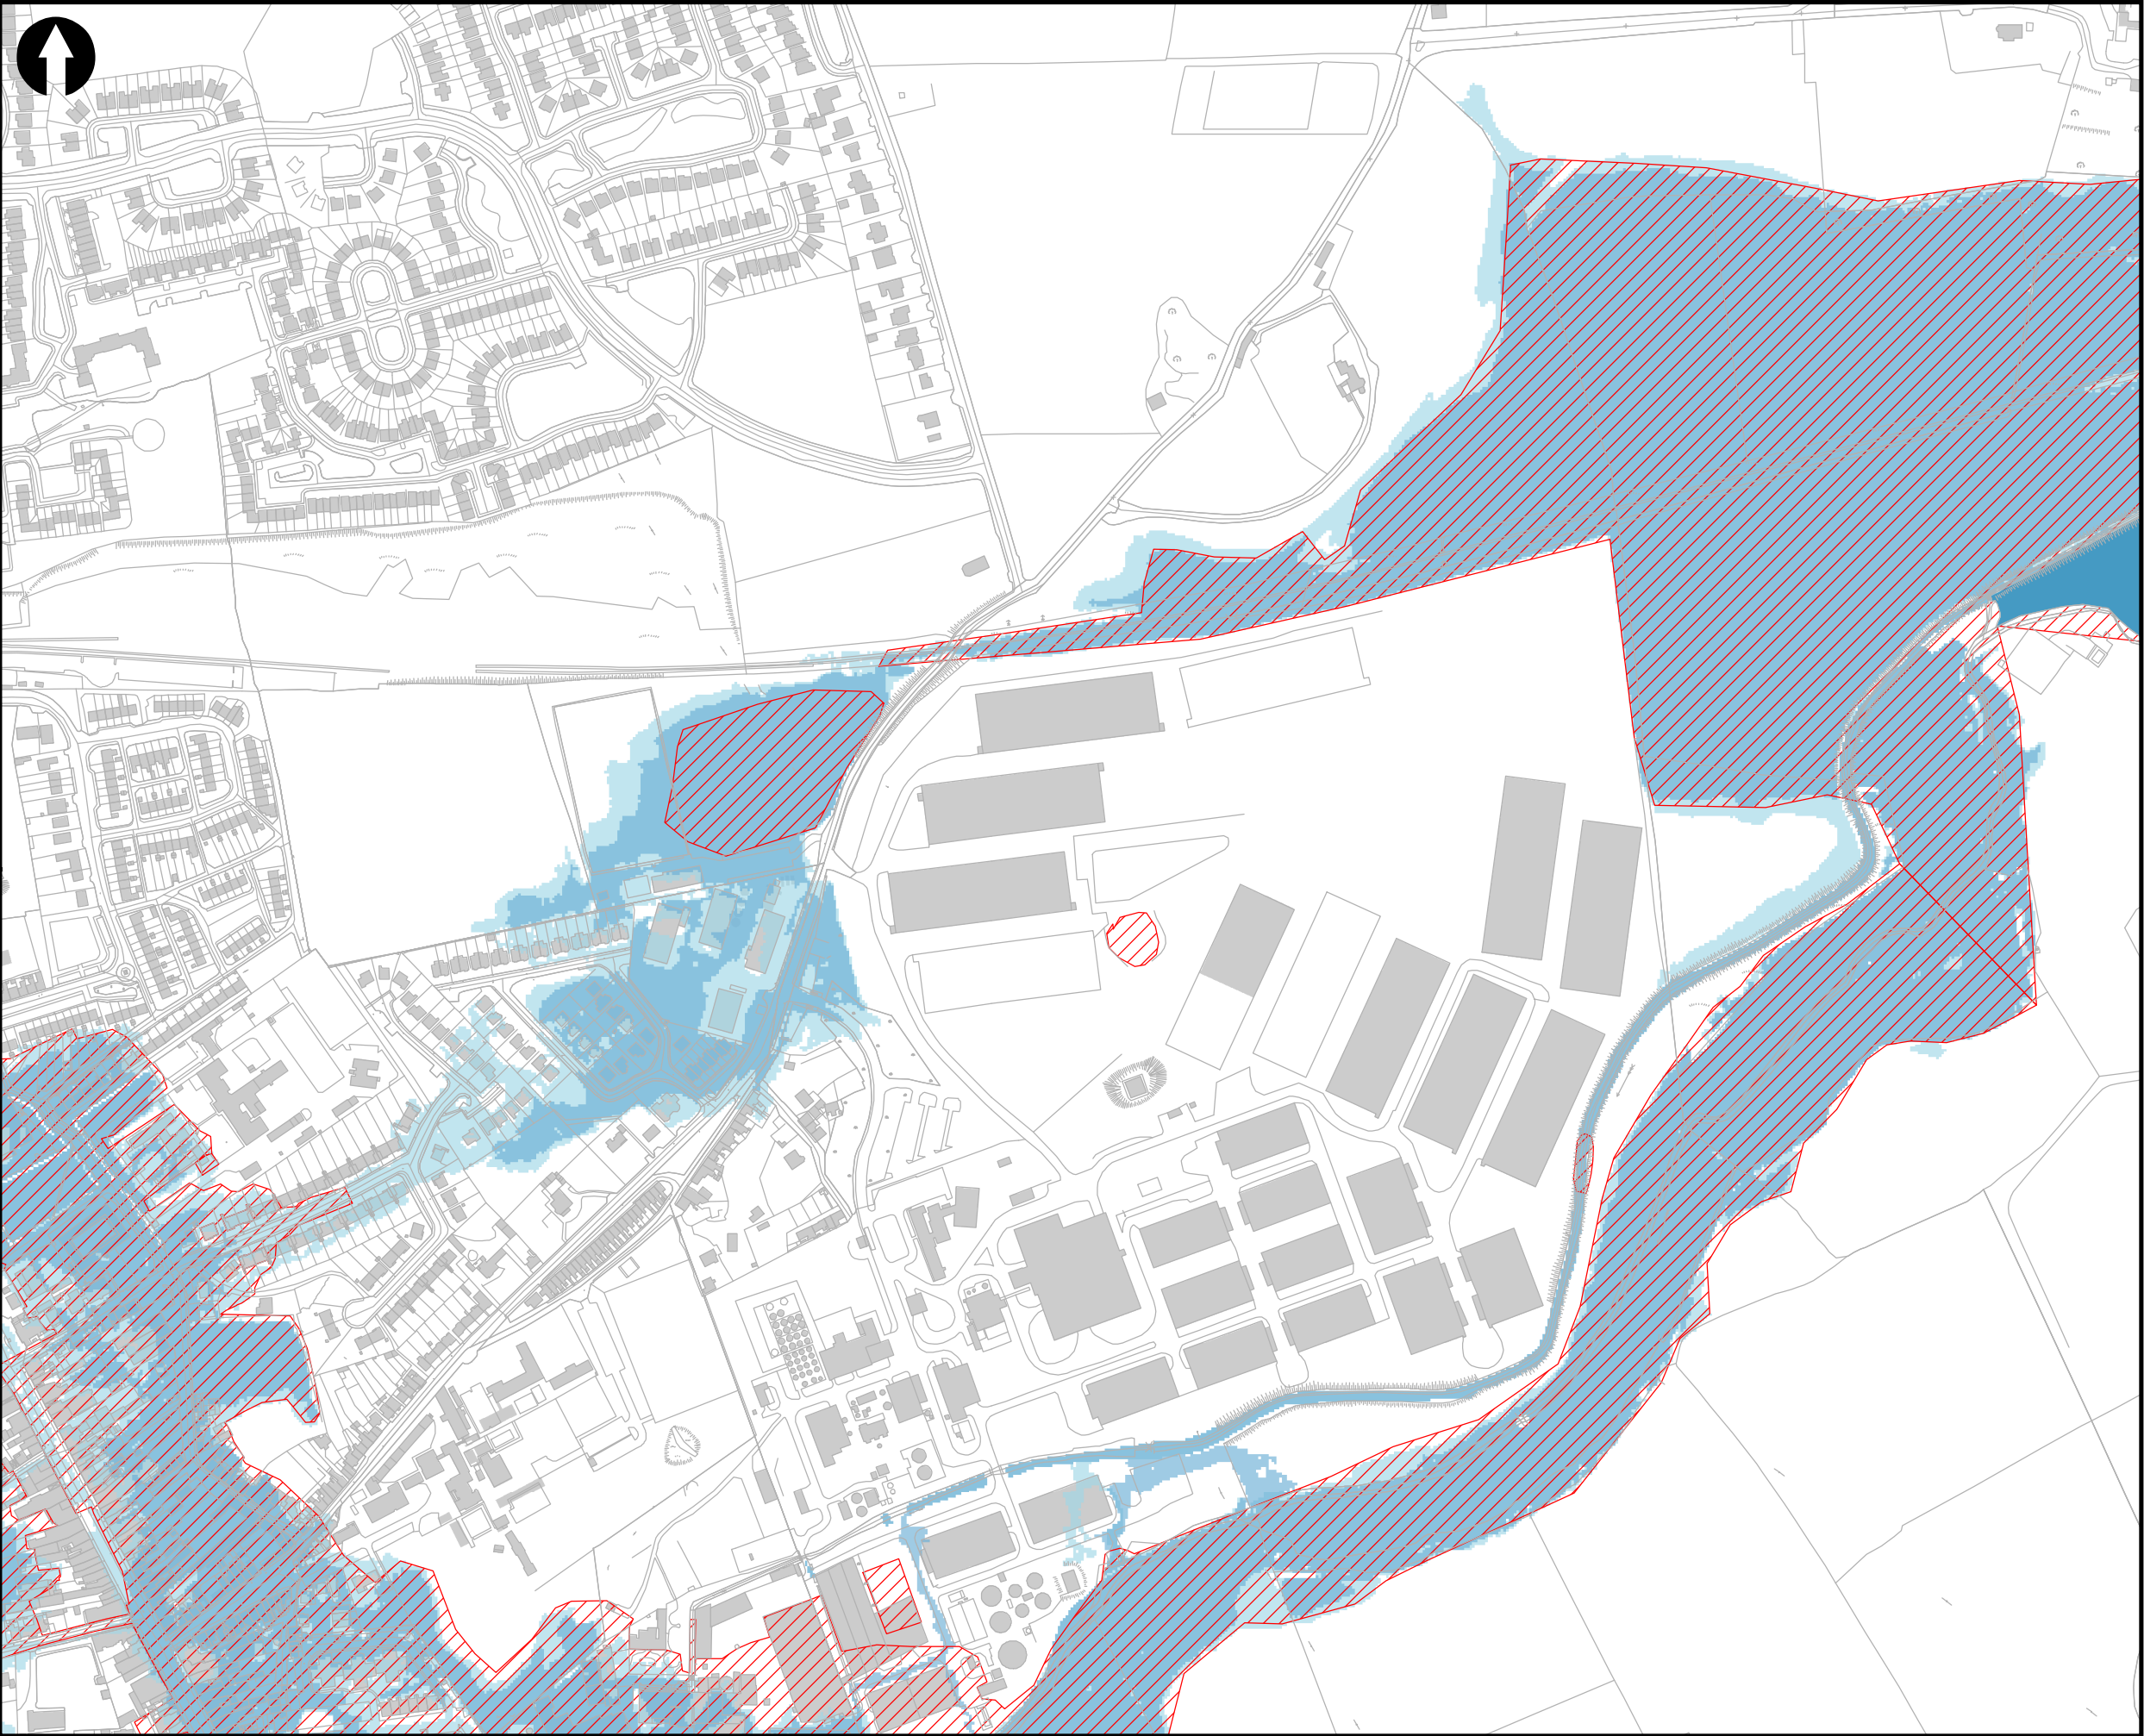

- Legend:**
- 1% Fluvial AEP
 - 0.1% Fluvial AEP
 - Storm Babet Estimated Flood Extent

WORKING DRAFT

Rev: Note: Date:





ARUP

Map:
Midleton Storm Babet (18/10/2023)
Estimated Flood Extents

Map type:	Fluvial Flood Extents		
Source:	Midleton Flood Relief Scheme		
Scenario:	Storm Babet		
Drawn By:	CB	Date:	20/12/2023
Checked By:	KB	Date:	20/12/2023
Approved By:	BO'B	Date:	20/12/2023

Drawing No: 1

Map Series: Page 6 of 9
Drawing Scale: 1:5,000 @ A3

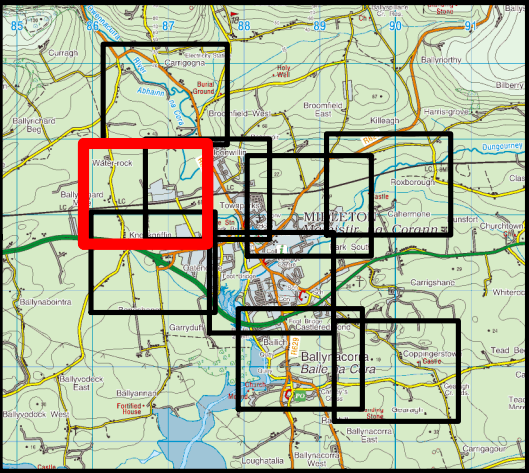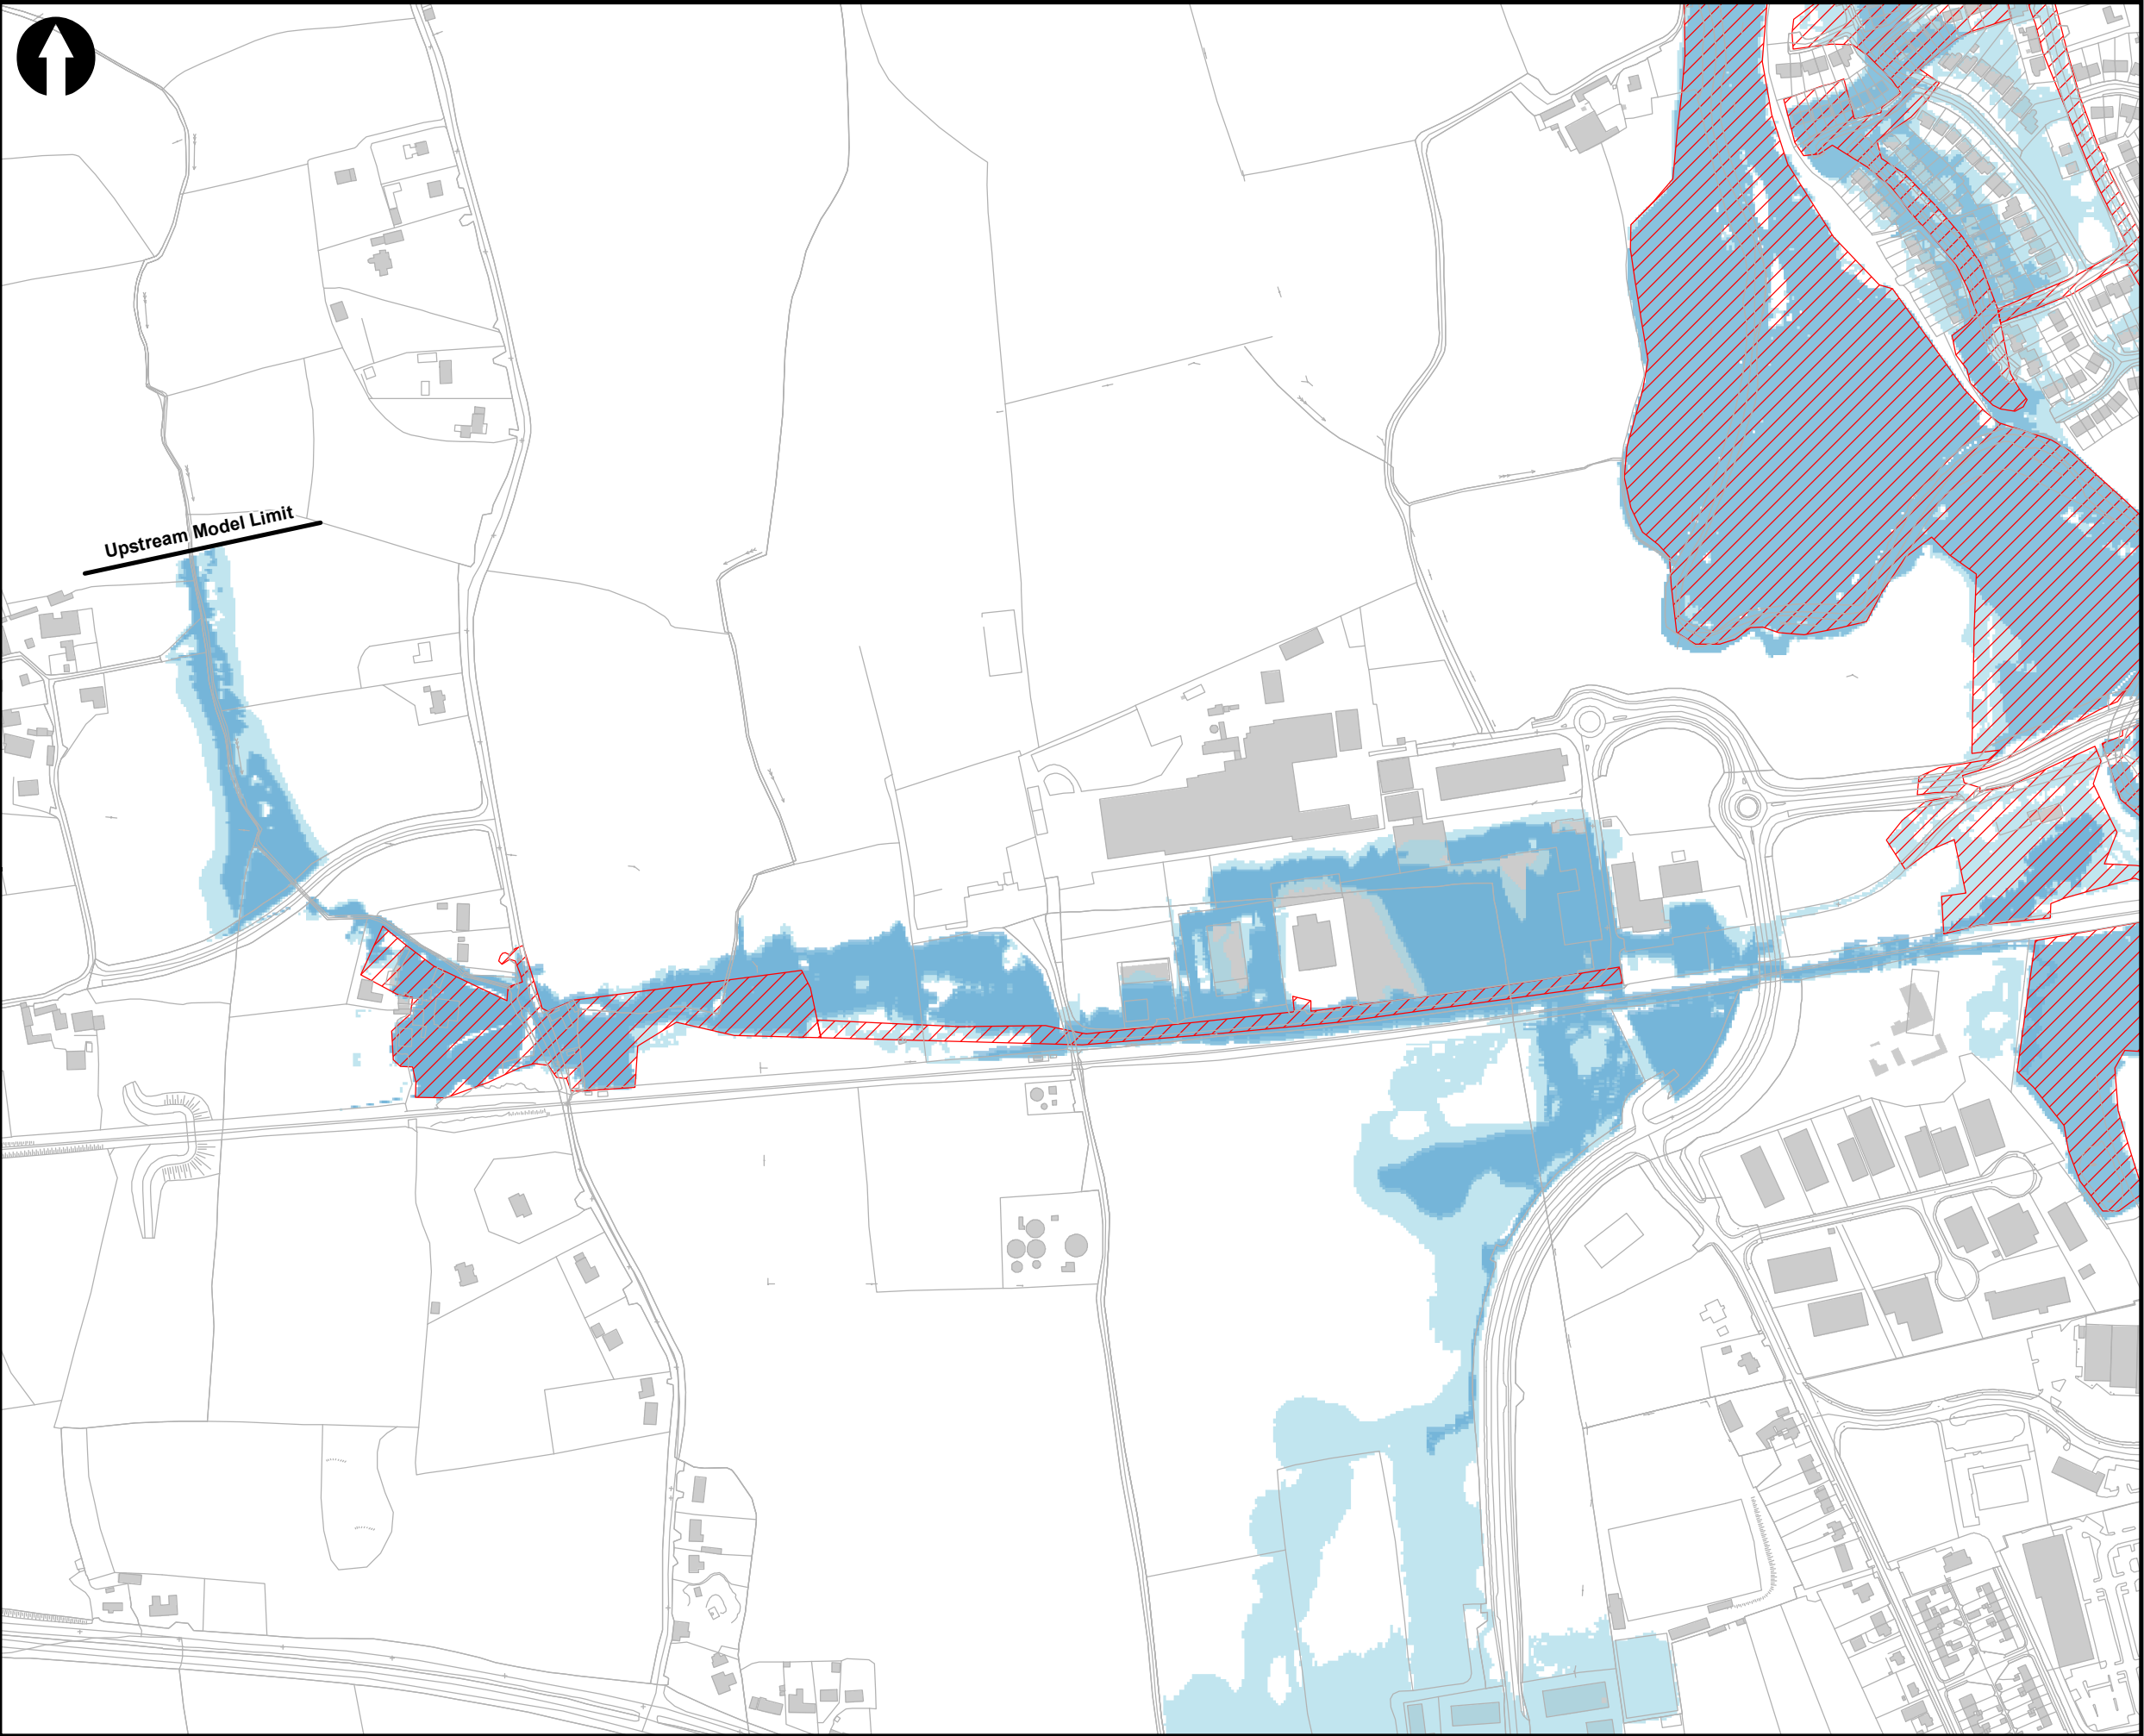




- Legend:**
- 1% Fluvial AEP
 - 0.1% Fluvial AEP
 - Storm Babet Estimated Flood Extent

WORKING DRAFT

Rev:	Note:	Date:
------	-------	-------



Map: Midleton Storm Babet (18/10/2023) Estimated Flood Extents		
Map type:	Fluvial Flood Extents	
Source:	Midleton Flood Relief Scheme	
Scenario:	Storm Babet	
Drawn By:	CB	Date: 20/12/2023
Checked By:	KB	Date: 20/12/2023
Approved By:	BO'B	Date: 20/12/2023
Drawing No:	1	
Map Series:	Page 7 of 9	
Drawing Scale:	1:5,000 @ A3	

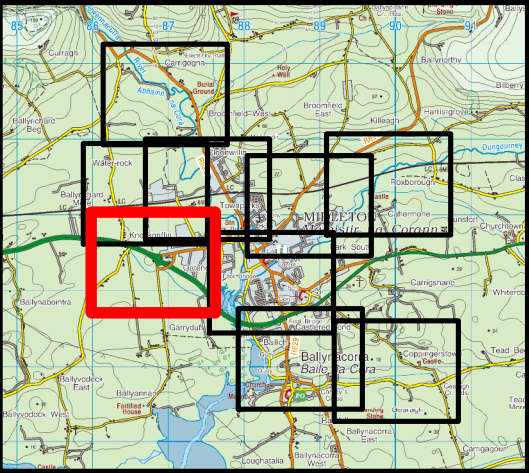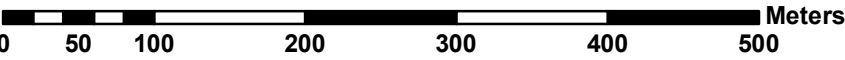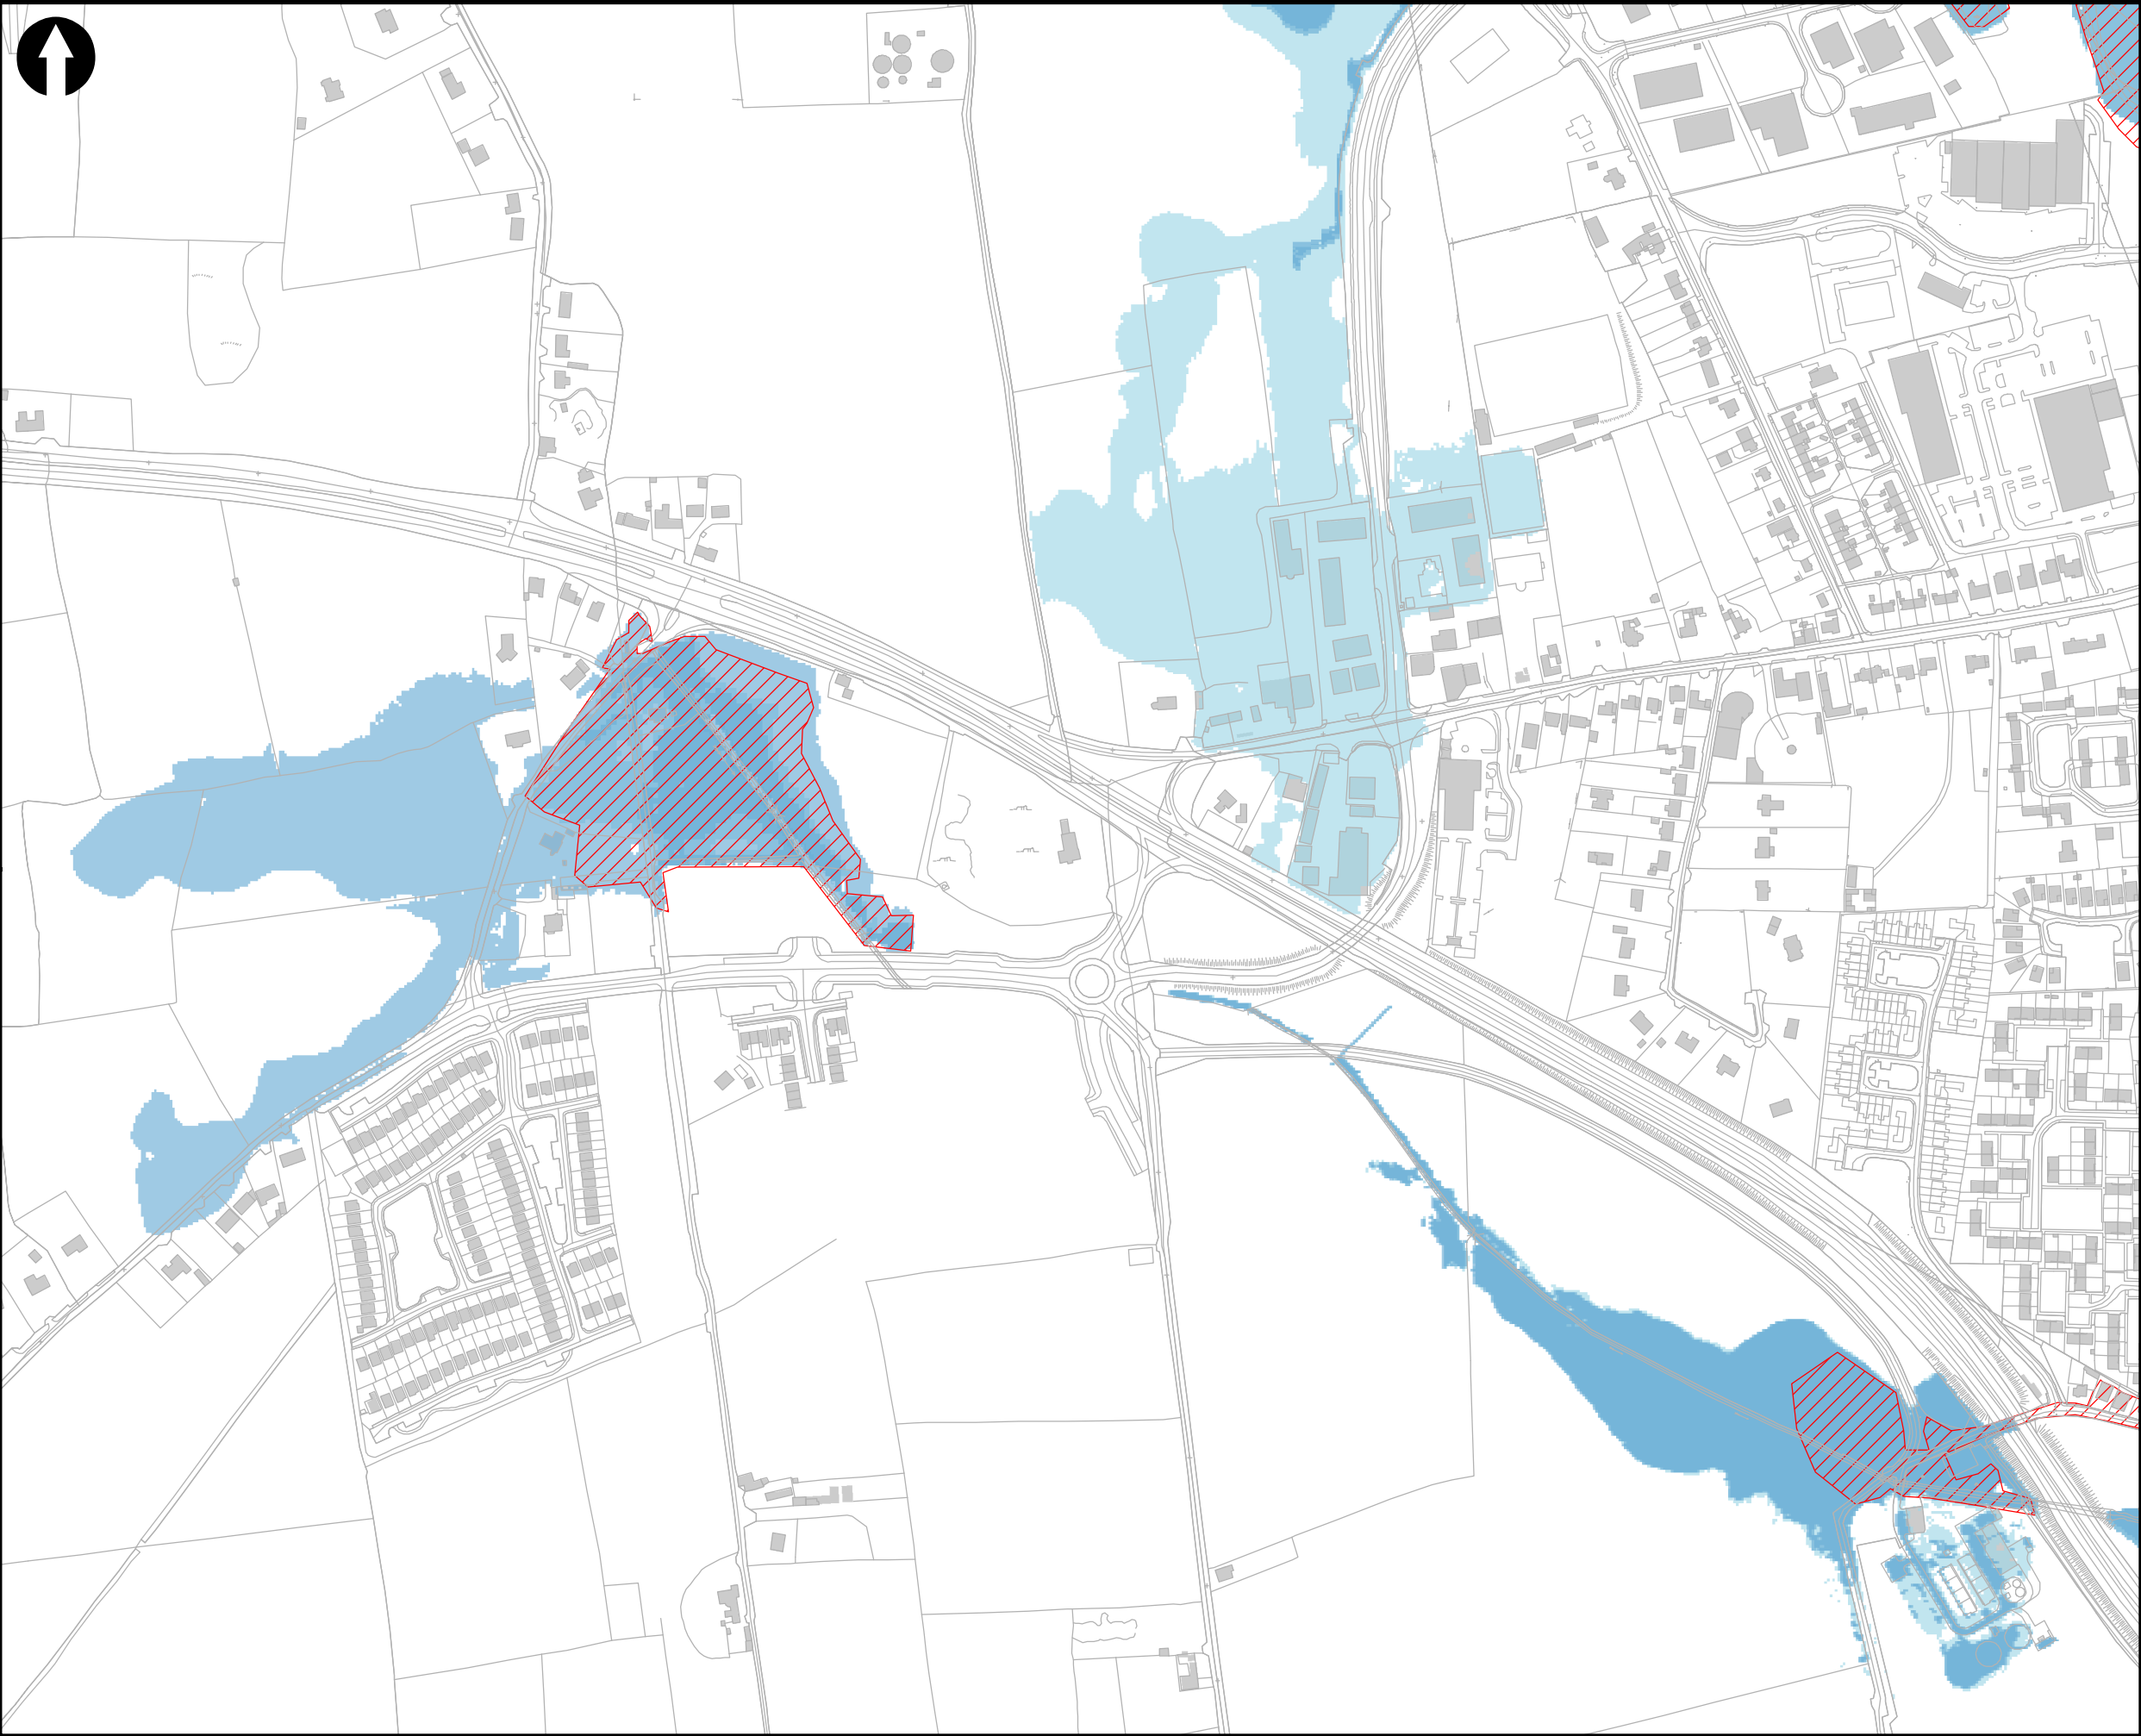

- Legend:**
- 1% Fluvial AEP
 - 0.1% Fluvial AEP
 - Storm Babet Estimated Flood Extent



WORKING DRAFT

Rev:	Note:	Date:
------	-------	-------



ARUP

Map: Midleton Storm Babet (18/10/2023) Estimated Flood Extents		
Map type:	Fluvial Flood Extents	
Source:	Midleton Flood Relief Scheme	
Scenario:	Storm Babet	
Drawn By:	CB	Date: 20/12/2023
Checked By:	KB	Date: 20/12/2023
Approved By:	BO'B	Date: 20/12/2023
Drawing No:	1	
Map Series:	Page 8 of 9	
Drawing Scale:	1:5,000 @ A3	

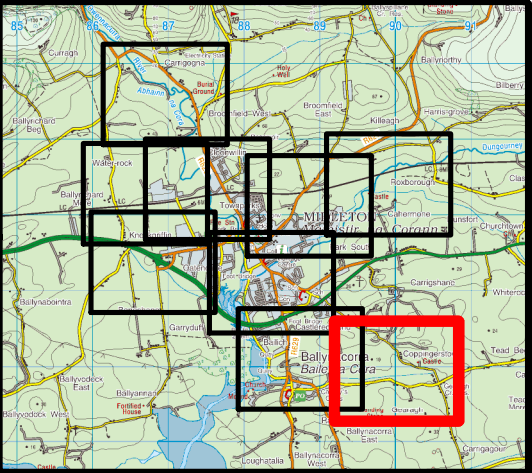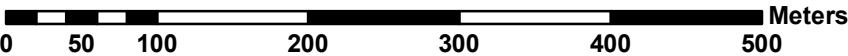

- Legend:**
- 1% Fluvial AEP
 - 0.1% Fluvial AEP
 - Storm Babet Estimated Flood Extent

WORKING DRAFT

Rev:	Note:	Date:
------	-------	-------



ARUP

Map: Midleton Storm Babet (18/10/2023) Estimated Flood Extents		
Map type:	Fluvial Flood Extents	
Source:	Midleton Flood Relief Scheme	
Scenario:	Storm Babet	
Drawn By:	CB	Date: 20/12/2023
Checked By:	KB	Date: 20/12/2023
Approved By:	BO'B	Date: 20/12/2023
Drawing No:	1	
Map Series:	Page 9 of 9	
Drawing Scale:	1:5,000 @ A3	