


SINGLE CARRIAGEWAY Level 1(iii) Type A	
DESIGN PARAMETERS	50km/hr
Sign Size (mm)	600
Sign Visibility (m)	50
No. of Adv. Signs	2
Cumulative Sign Distance (m)	40
Distance between Signs (m)	20
Taper Rate	1 in 5
Cone Height (mm)	750
Taper Cone Spacing (m)	3
45° Taper Cone Spacing (m)	1
Longitudinal Cone Spacing (m)	3
Lamp Taper Spacing (m)	6
Lamp Longitudinal Spacing (m)	6
Lateral Safety Zone (m)	0.5
Longitudinal Safety Zone (m)	5
Min Lane Width (m)	3.0
Optimum Lane Width (m)	3.3
Two-way Road Width (m)	5

LEGEND	
	WORKING SPACE
	LONGITUDINAL SAFETY ZONE (5m)
	WORKS BOUNDARY
	SITE / PEDESTRIAN FENCE - Per Contract Specifications.
	TRAFFIC CONES (LENGTH / SPACING) OR SAFETY BARRIER (Where Pedestrian diverted to carriageway & deep excavations)
	EXISTING PEDESTRIAN PATH (Min 1.2m Width maintained)
	MANAGED PEDESTRIAN CROSSING (Ramps may be required)
	SIGN SYMBOL

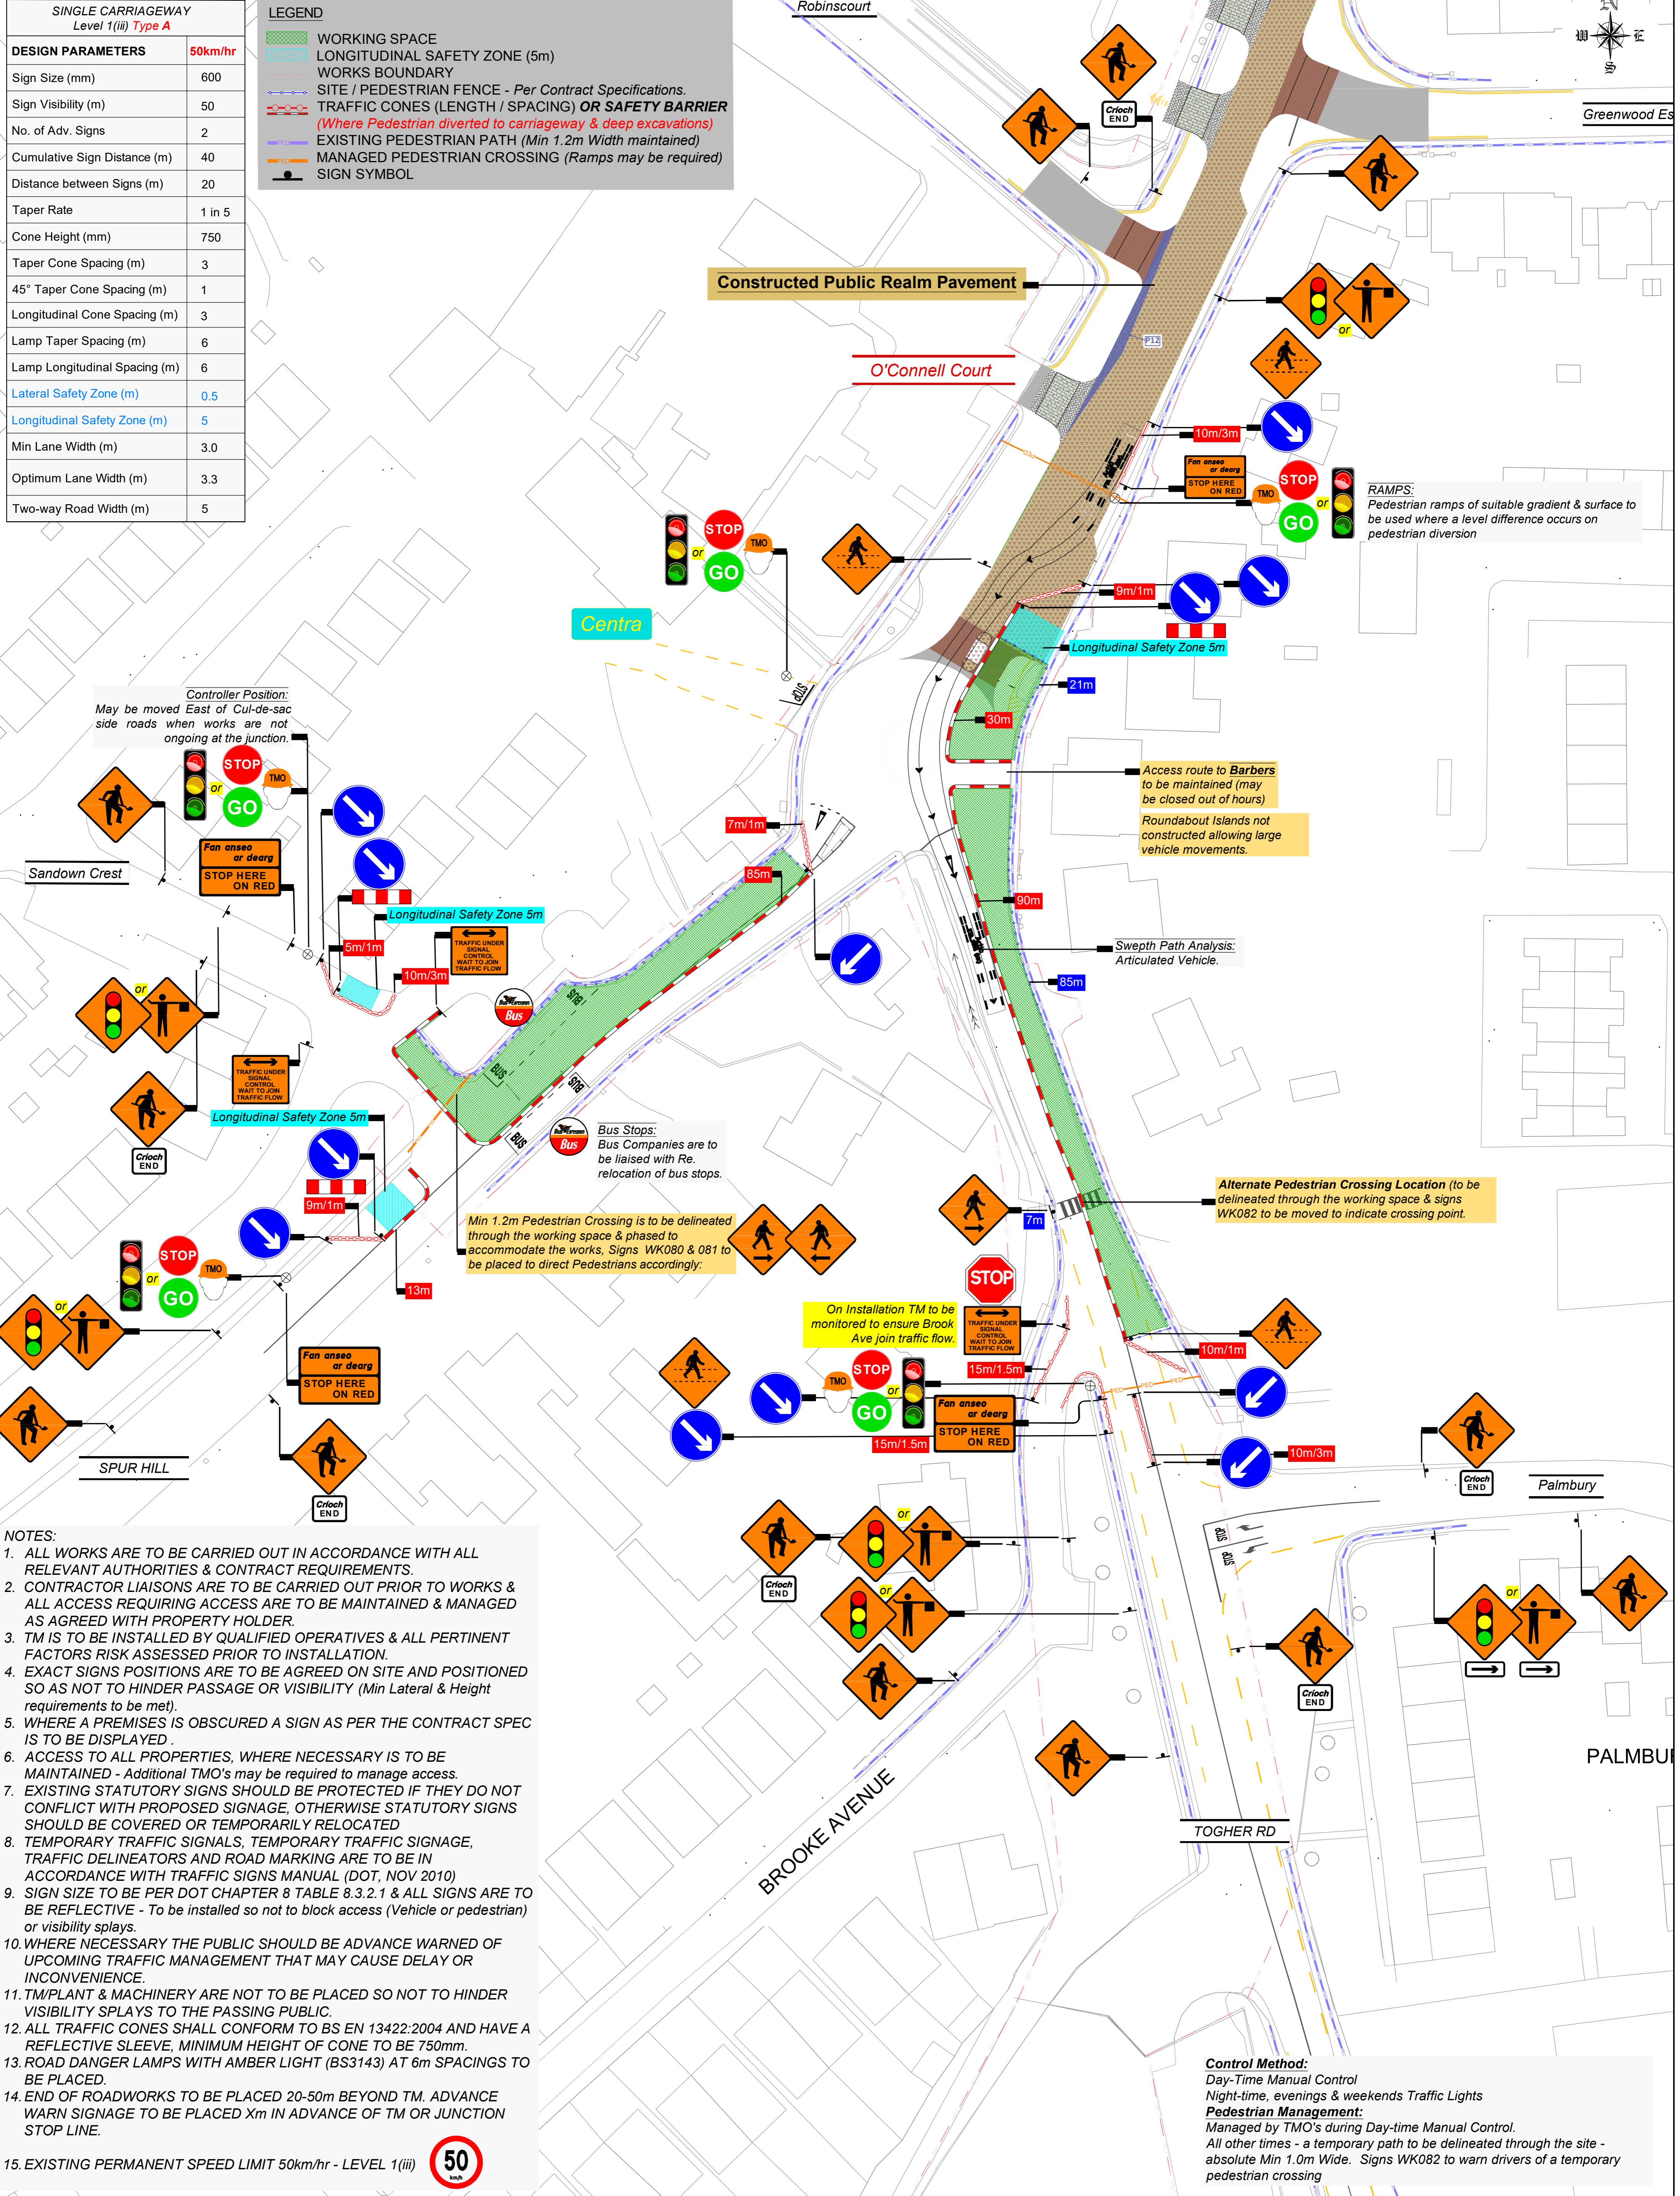

- NOTES:**
- ALL WORKS ARE TO BE CARRIED OUT IN ACCORDANCE WITH ALL RELEVANT AUTHORITIES & CONTRACT REQUIREMENTS.
 - CONTRACTOR LIAISONS ARE TO BE CARRIED OUT PRIOR TO WORKS & ALL ACCESS REQUIRING ACCESS ARE TO BE MAINTAINED & MANAGED AS AGREED WITH PROPERTY HOLDER.
 - TM IS TO BE INSTALLED BY QUALIFIED OPERATIVES & ALL PERTINENT FACTORS RISK ASSESSED PRIOR TO INSTALLATION.
 - EXACT SIGNS POSITIONS ARE TO BE AGREED ON SITE AND POSITIONED SO AS NOT TO HINDER PASSAGE OR VISIBILITY (Min Lateral & Height requirements to be met).
 - WHERE A PREMISES IS OBSCURED A SIGN AS PER THE CONTRACT SPEC IS TO BE DISPLAYED.
 - ACCESS TO ALL PROPERTIES, WHERE NECESSARY IS TO BE MAINTAINED - Additional TMO's may be required to manage access.
 - EXISTING STATUTORY SIGNS SHOULD BE PROTECTED IF THEY DO NOT CONFLICT WITH PROPOSED SIGNAGE, OTHERWISE STATUTORY SIGNS SHOULD BE COVERED OR TEMPORARILY RELOCATED
 - TEMPORARY TRAFFIC SIGNALS, TEMPORARY TRAFFIC SIGNAGE, TRAFFIC DELINEATORS AND ROAD MARKING ARE TO BE IN ACCORDANCE WITH TRAFFIC SIGNS MANUAL (DOT, NOV 2010)
 - SIGN SIZE TO BE PER DOT CHAPTER 8 TABLE 8.3.2.1 & ALL SIGNS ARE TO BE REFLECTIVE - To be installed so not to block access (Vehicle or pedestrian) or visibility splays.
 - WHERE NECESSARY THE PUBLIC SHOULD BE ADVANCE WARNED OF UPCOMING TRAFFIC MANAGEMENT THAT MAY CAUSE DELAY OR INCONVENIENCE.
 - TM/PLANT & MACHINERY ARE NOT TO BE PLACED SO NOT TO HINDER VISIBILITY SPLAYS TO THE PASSING PUBLIC.
 - ALL TRAFFIC CONES SHALL CONFORM TO BS EN 13422:2004 AND HAVE A REFLECTIVE SLEEVE, MINIMUM HEIGHT OF CONE TO BE 750mm.
 - ROAD DANGER LAMPS WITH AMBER LIGHT (BS3143) AT 6m SPACINGS TO BE PLACED.
 - END OF ROADWORKS TO BE PLACED 20-50m BEYOND TM. ADVANCE WARN SIGNAGE TO BE PLACED Xm IN ADVANCE OF TM OR JUNCTION STOP LINE.
 - EXISTING PERMANENT SPEED LIMIT 50km/hr - LEVEL 1(iii)

<table border="1"> <thead> <tr> <th>EQUIPMENT REQ'D</th> <th>QTY</th> </tr> </thead> <tbody> <tr> <td>SIGNS</td> <td>0</td> </tr> <tr> <td>CONES</td> <td>0</td> </tr> <tr> <td>PED TAPE</td> <td>0m</td> </tr> <tr> <td>SITE FENCE</td> <td>0m</td> </tr> <tr> <td>LAMPS (if Req)</td> <td>0</td> </tr> <tr> <td>MASSGUARD</td> <td>0m</td> </tr> <tr> <td>DELTA BLOC</td> <td>0m</td> </tr> </tbody> </table>		EQUIPMENT REQ'D	QTY	SIGNS	0	CONES	0	PED TAPE	0m	SITE FENCE	0m	LAMPS (if Req)	0	MASSGUARD	0m	DELTA BLOC	0m	<p>Traffic Management Design Ltd, Unit 13, Newcourt Shopping Centre, Church Street, Cavan Town, Co. Cavan, Ireland. Tel: +353 (0) 49 4327588 Mob: +353 (0) 86 0442650 Web: www.tmdesign.ie E-mail: roisin@tmdesign.ie</p>		<p>Designed: ROR Drawn: ROR / EK Checked: AMC / CMOQ Approved: AV CAD File: 21 FO034-35 REV0 Scale: 1:800 @A3 Date: 13/06/2022</p>		<p>Client: McGinty O'Shea LTD Job No: 21.171 Project Title: Douglas FRS -Togher Main Works Contract Drawing No: 21 FO034 Drawing Title: TEMPORARY TRAFFIC MANAGEMENT LAYOUT FOR SHUTTLE OPERATION ON TOGHER ROAD TO FACILITATE REDUCED LEVEL DIG (Type A) Rev: 0</p>	
EQUIPMENT REQ'D	QTY																						
SIGNS	0																						
CONES	0																						
PED TAPE	0m																						
SITE FENCE	0m																						
LAMPS (if Req)	0																						
MASSGUARD	0m																						
DELTA BLOC	0m																						
RS	Design Issue for COMMENT or APPROVAL	13/06/22																					
Stat	Purpose of Issue																						