

Legend

- Proposed Flood Defence Embankment
- Proposed Flood Defence Wall

- Upgrade of existing bridge
- Works to Bridge Parapets

Public Information Day July 2014: Commons Road Proposed Defences




In conjunction with



ARUP



RYAN HANLEY

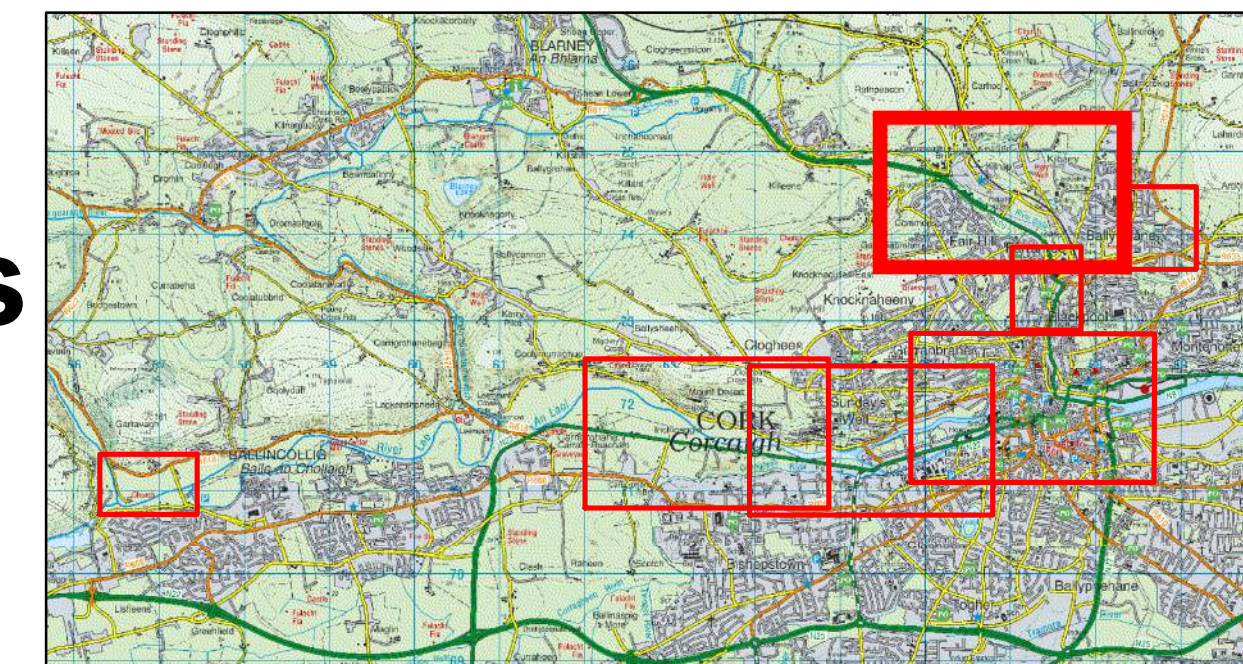

Client
Office of Public Works

Job Title
Lower Lee (Including Blackpool/Ballyvolane) Flood Relief Scheme

Emerging Preferred Option:
Commons Road


Scale at A0
1:2,500

Job No
233436-00

Drawing Status
Preliminary

Drawing No
PID2_011

Issue
P0

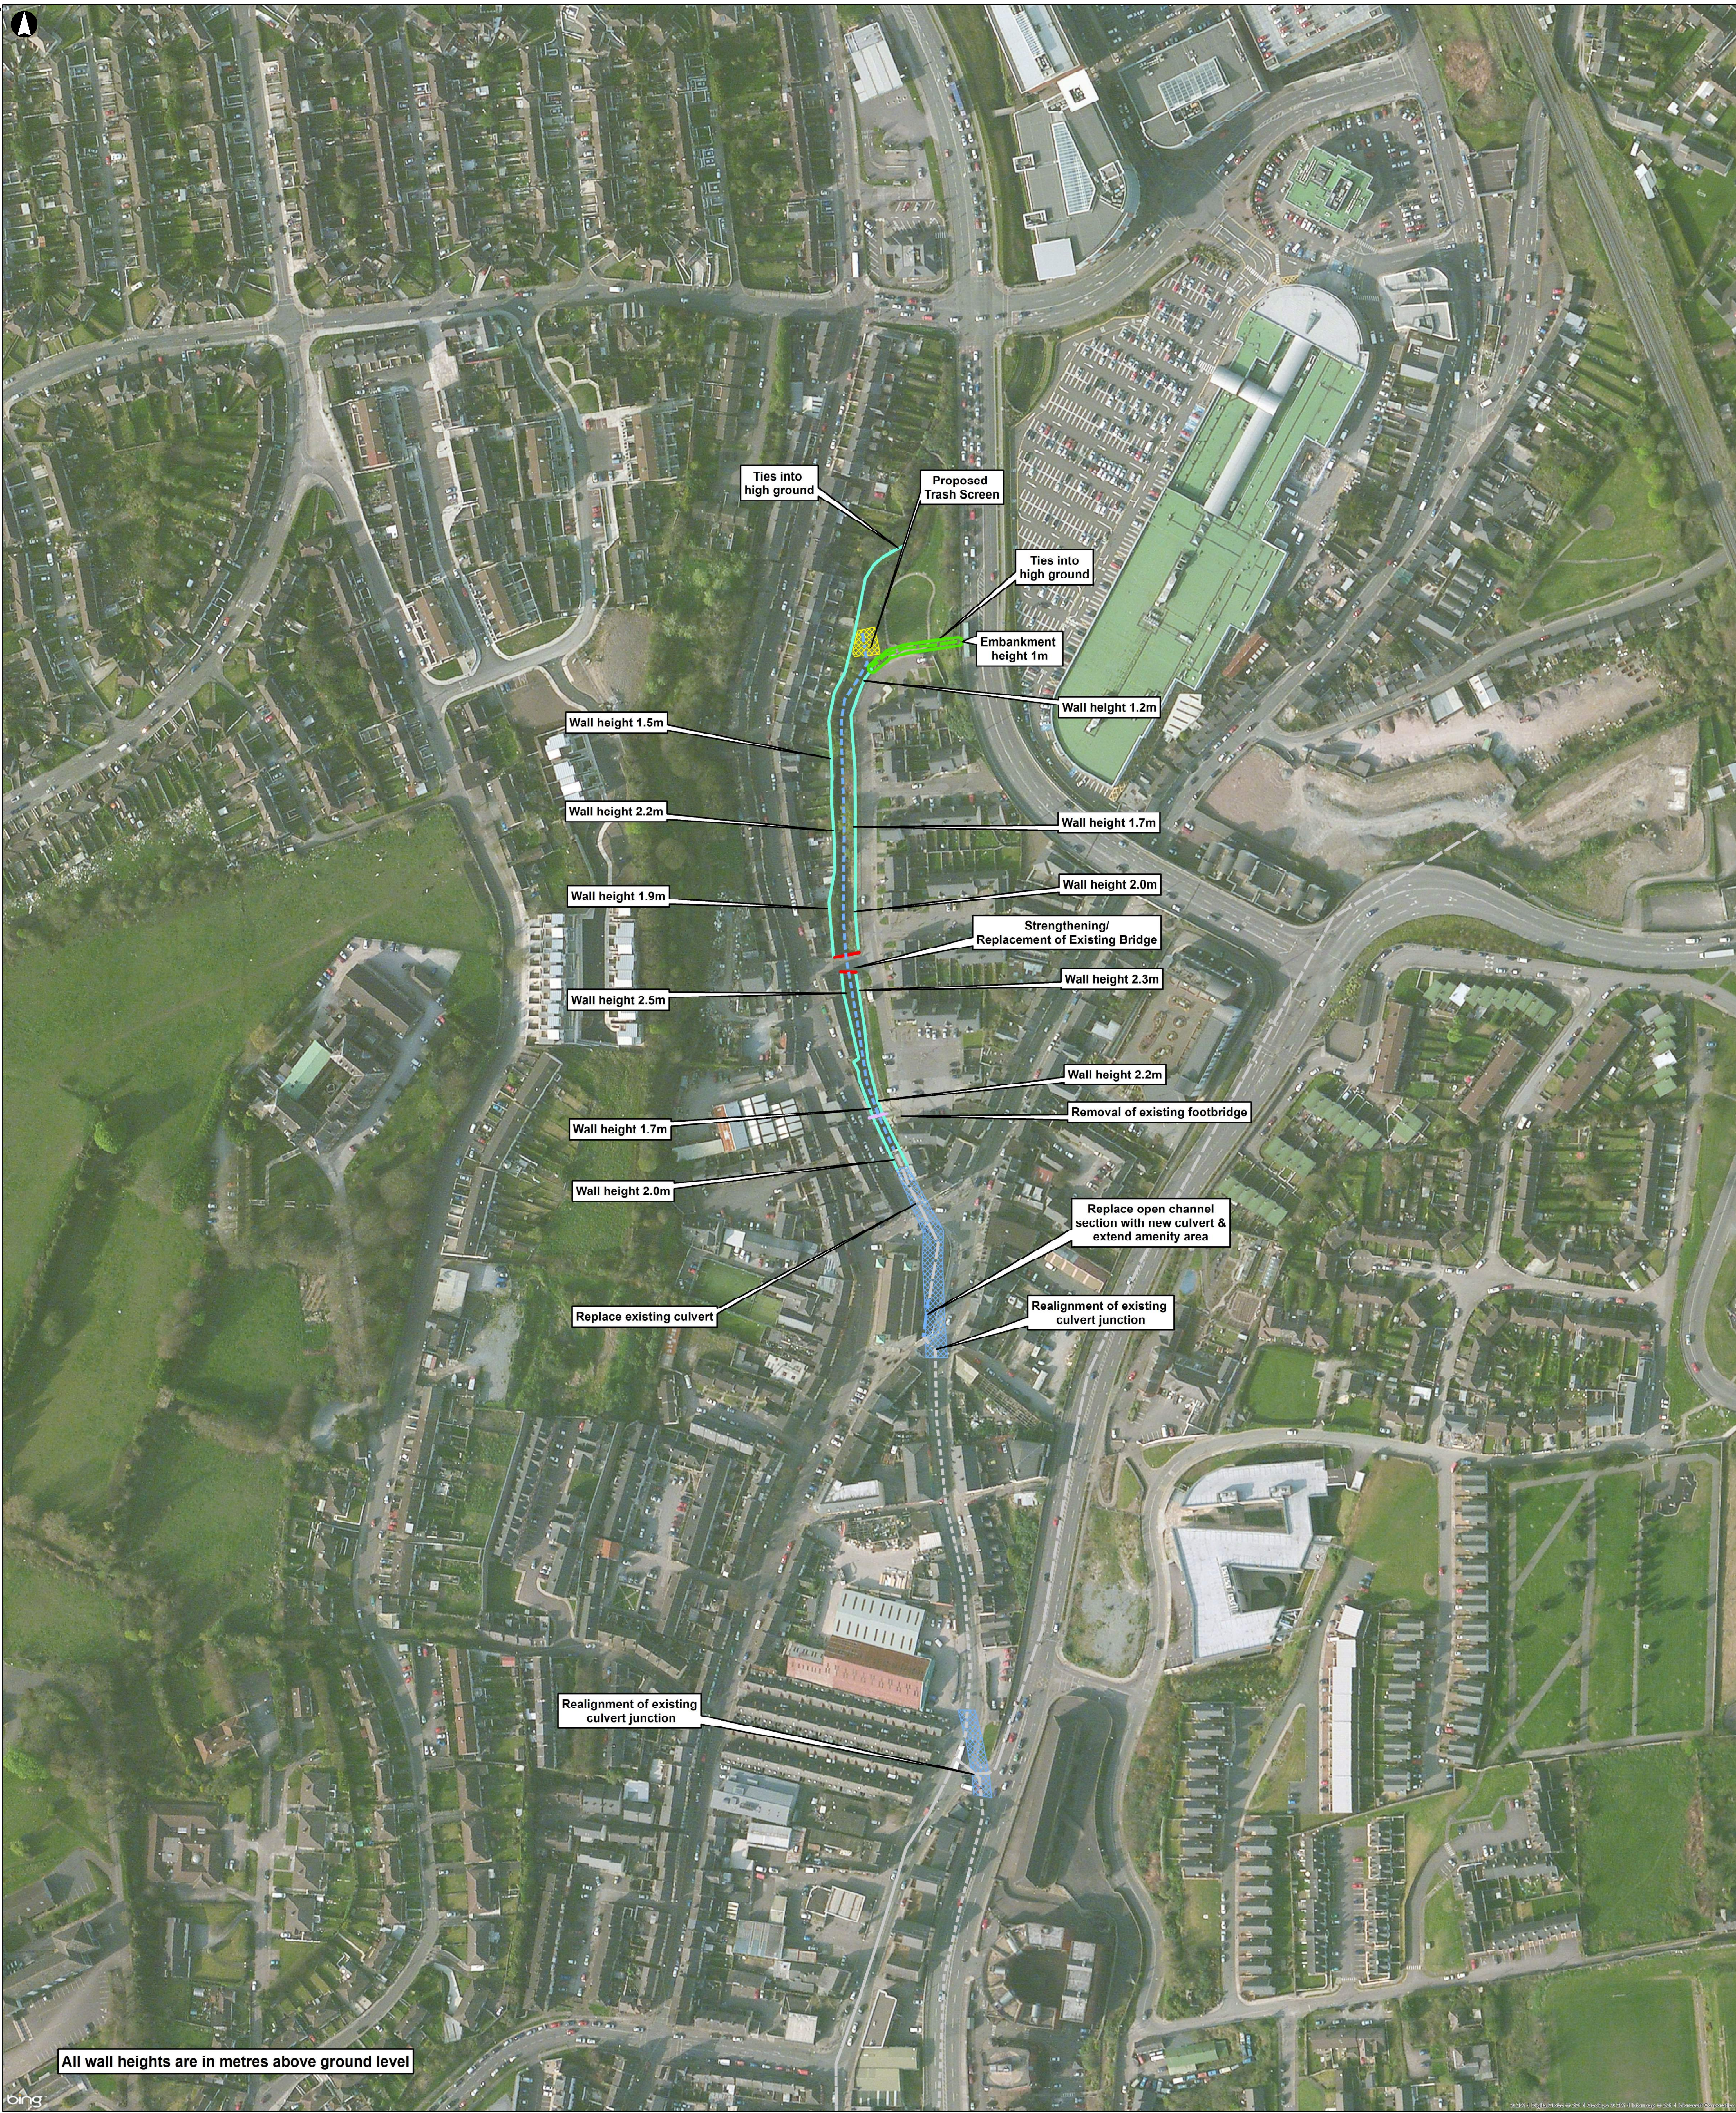

- Legend**
- Existing Culvert Centreline
 - Existing River Centreline
 - Culvert Realignment
 - Proposed Trash Screen
 - Bridge Raising
 - Bridge Removal
 - Proposed Flood Defence Wall
 - Proposed flood defence embankment

Public Information Day July 2014: Blackpool



In conjunction with:




ARUP



Planning & Environmental Consultants



Consulting Engineers

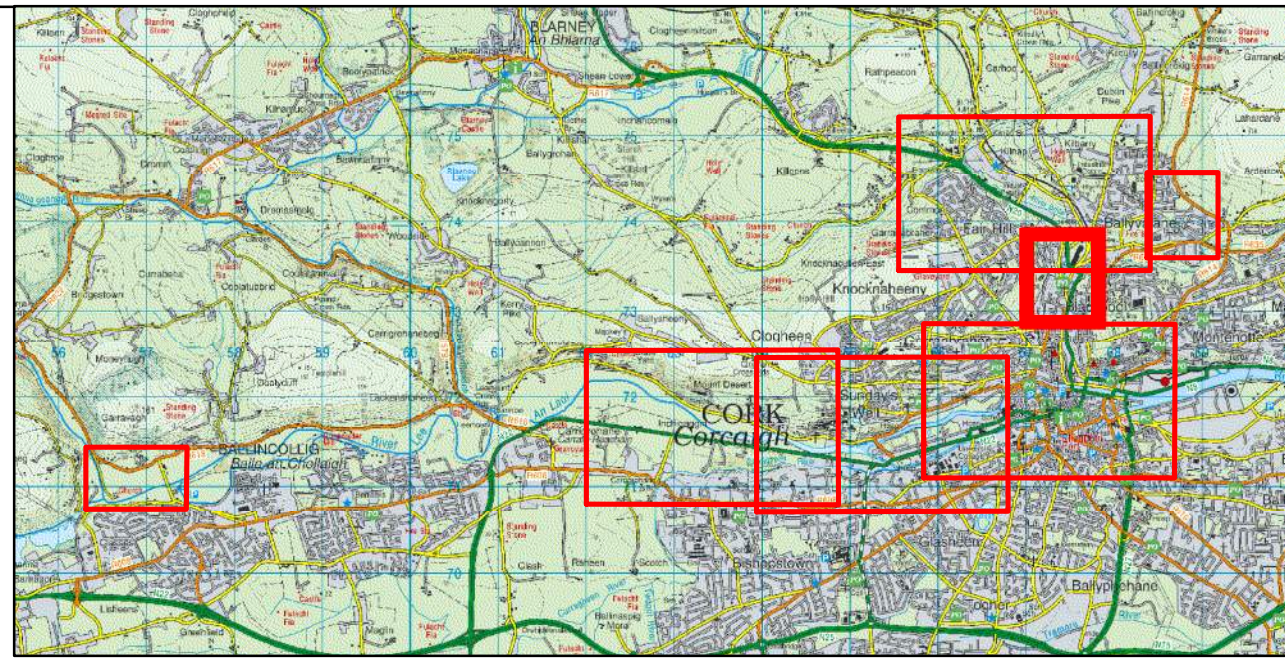

Client
Office of Public Works

Job Title
Lower Lee (Including Blackpool/Ballyvolane) Flood Relief Scheme

Emerging Preferred Option Blackpool

Scale at A0
1:1,000

Job No
233436-00

Drawing Status
Preliminary

Drawing No
PID2_013

Issue
P0