
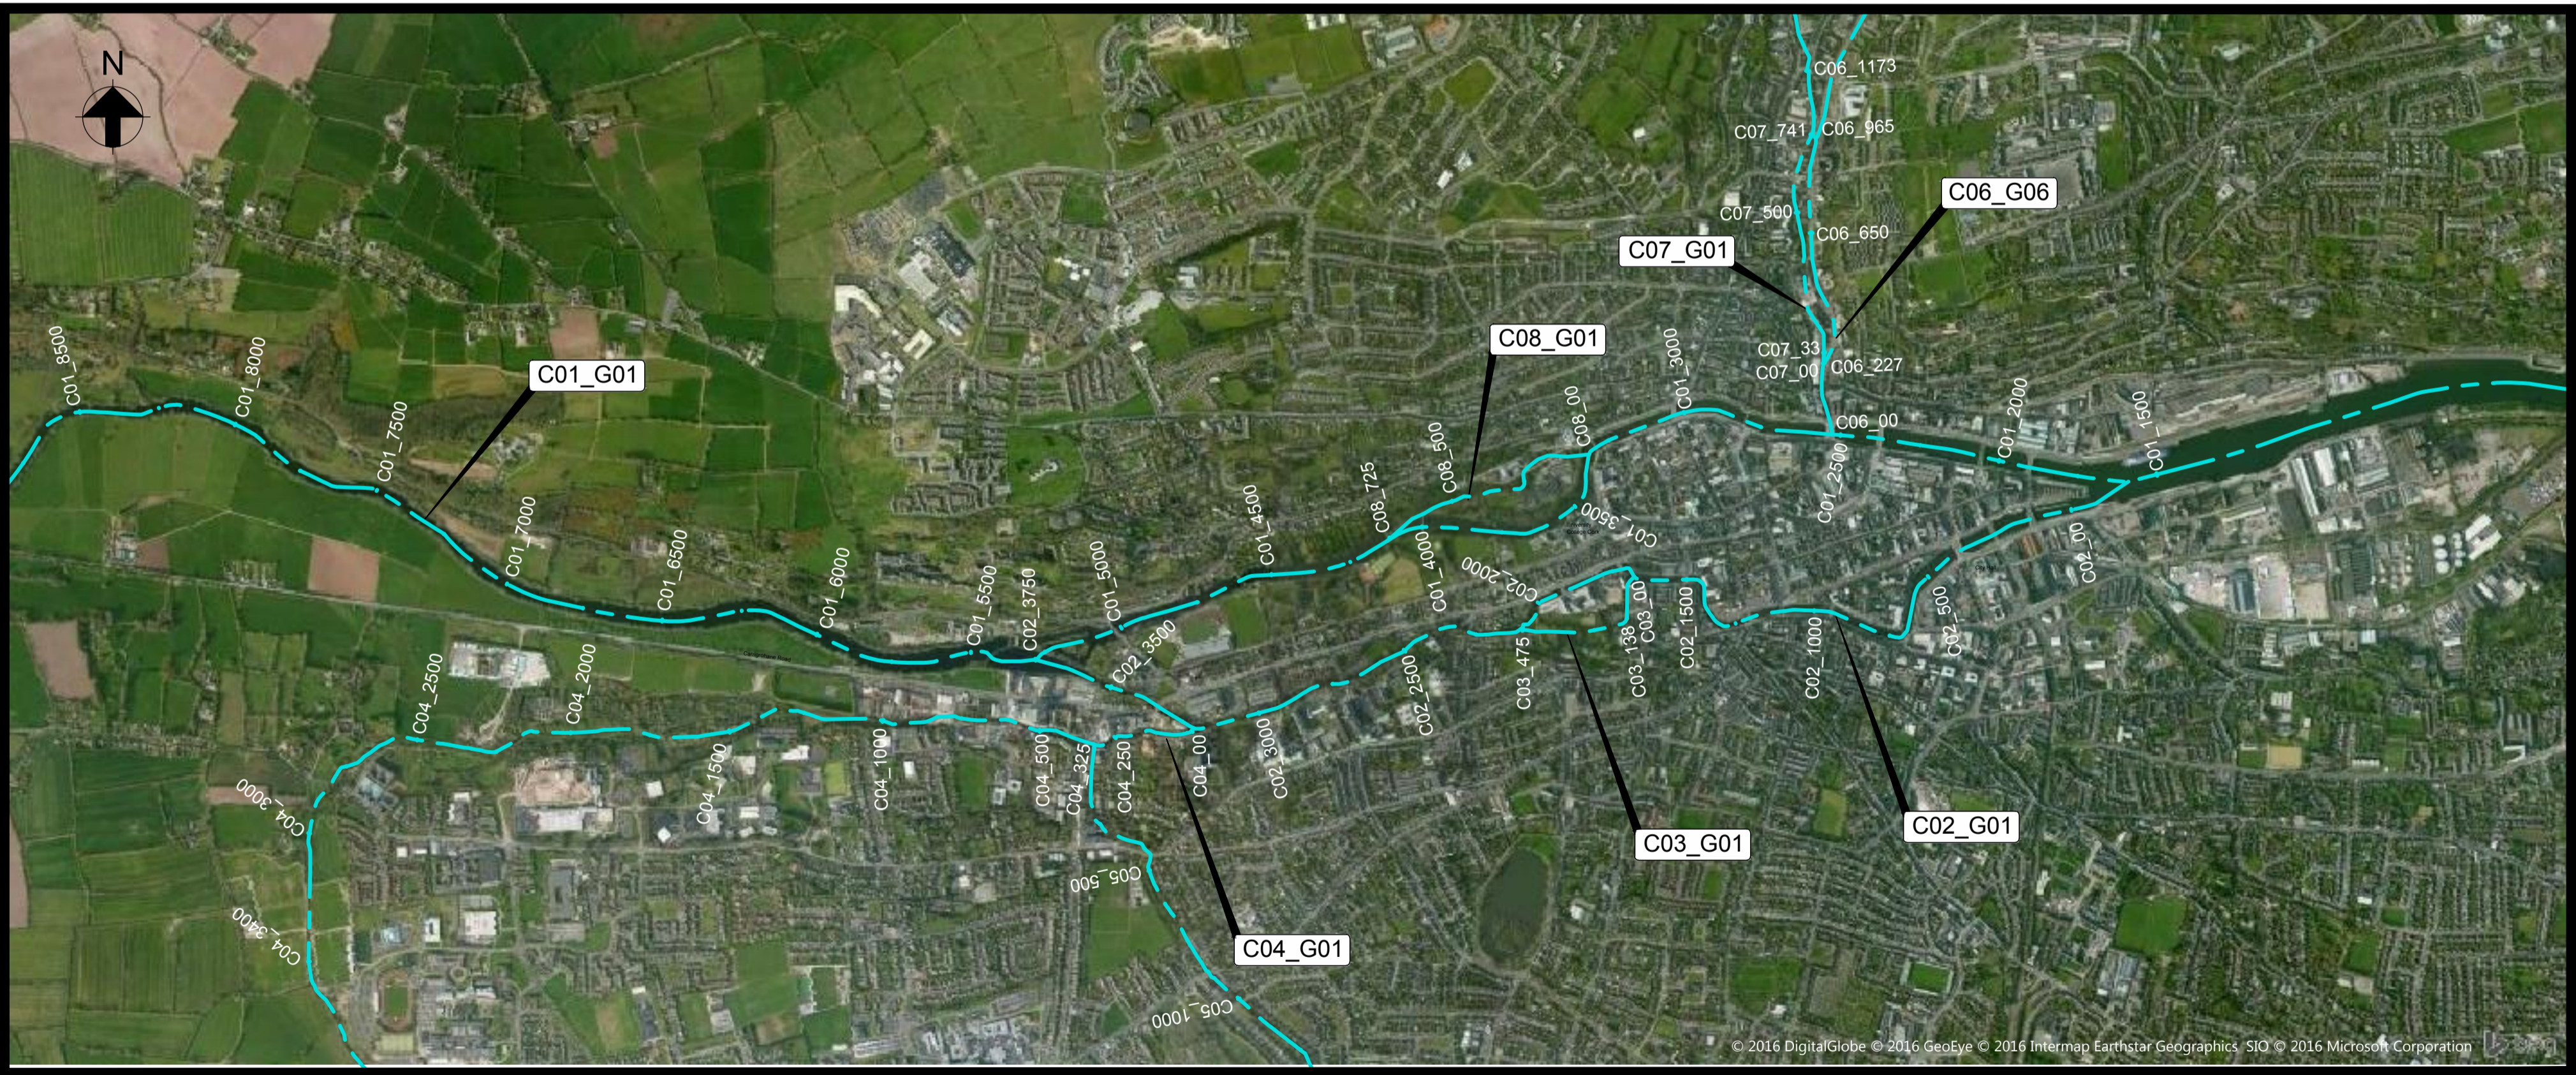


Interference Reference	Channel Chainage (m)	General Description of New Works
C01_G01	C01_1700 to C01_18846	Channel maintenance, as and when necessary, over a distance of 17,146m from the downstream confluence of the River Lee Main Channel and South Channel to Iniscarra Dam.
C10_G01	C10_10 to C10_100	Channel maintenance on the River Ride (Western), as and when necessary, over a distance of 100m upstream of the confluence with the River Lee.
C09_G01	C09_0 to C09_169	Channel maintenance on the Shournagh River, as and when necessary, over a distance of 169m upstream of the confluence with the River Lee.
C02_G01	C02_0 to C02_3750	Channel maintenance, as and when necessary, over a distance of 3750m along the entire length of the River Lee South Channel.
C04_G01	C04_0 to C04_325	Channel maintenance on the Curagheen River, as and when necessary, over a distance of 325m upstream of the confluence with the River Lee South Channel.
C08_G01	C08_0 to C08_720	Channel maintenance, as and when necessary, over a distance of 720m along the entire length of the River Lee (Distillery Branch).
C06_G06	C06_0 to C06_227	Channel maintenance on the Kiln River, as and when necessary, over a distance of 227m upstream of the confluence with the River Lee.
C07_G01	C07_00 to C07_33	Channel maintenance on the Kiln (Brewery Branch), as and when necessary, over a distance of 33m upstream of the confluence with the Kiln River.
C03_G01	C03_0 to C03_138	Channel maintenance on the River Lee (South Channel Gill Abbey Branch), as and when necessary, over a distance of 138m upstream of the confluence with the River Lee (South Channel).

Key to Plan

Channel Centreline, Reference (C08) and Chainage (300m)



Scale 1:15,000 at A1
Scale 1:30,000 at A3

- Notes:
- Do not scale from drawing.
 - Proposed works geometry and extents are subject to detailed design.
 - This drawing should be read in conjunction with all other Lower Lee (Cork City) Drainage Scheme Exhibition Drawings and Schedules.

Drg. No. LL_106 Proposed Watercourse Maintenance

ARUP

One Arup & Partners Ireland Ltd.,
One Albert Quay,
Cork, Ireland.

Tel: +353 (0)21 4277670
Fax: +353 (0)21 4272345



24 Grove Island,
Corbally,
Co Limerick,
Ireland.

Tel: +353 (0) 61 345463
Fax: +353 (0) 61 280146



Cork City Council,
City Hall, Anglesea Street,
Cork, Ireland.

Tel: +353 (0) 21 4966222
Fax: +353 (0) 21 4314238



Cork County Council Headquarters,
County Hall,
Carrigrohane Road,
Cork, Ireland.

Tel: +00 353 (0) 21 4276891
Fax: +00 353 (0) 21 4276321



51 St. Stephen's Green,
Dublin 2,
Ireland.

Tel: +353 (0) 1 647 6000
Fax: +353 (0) 1 661 0747