


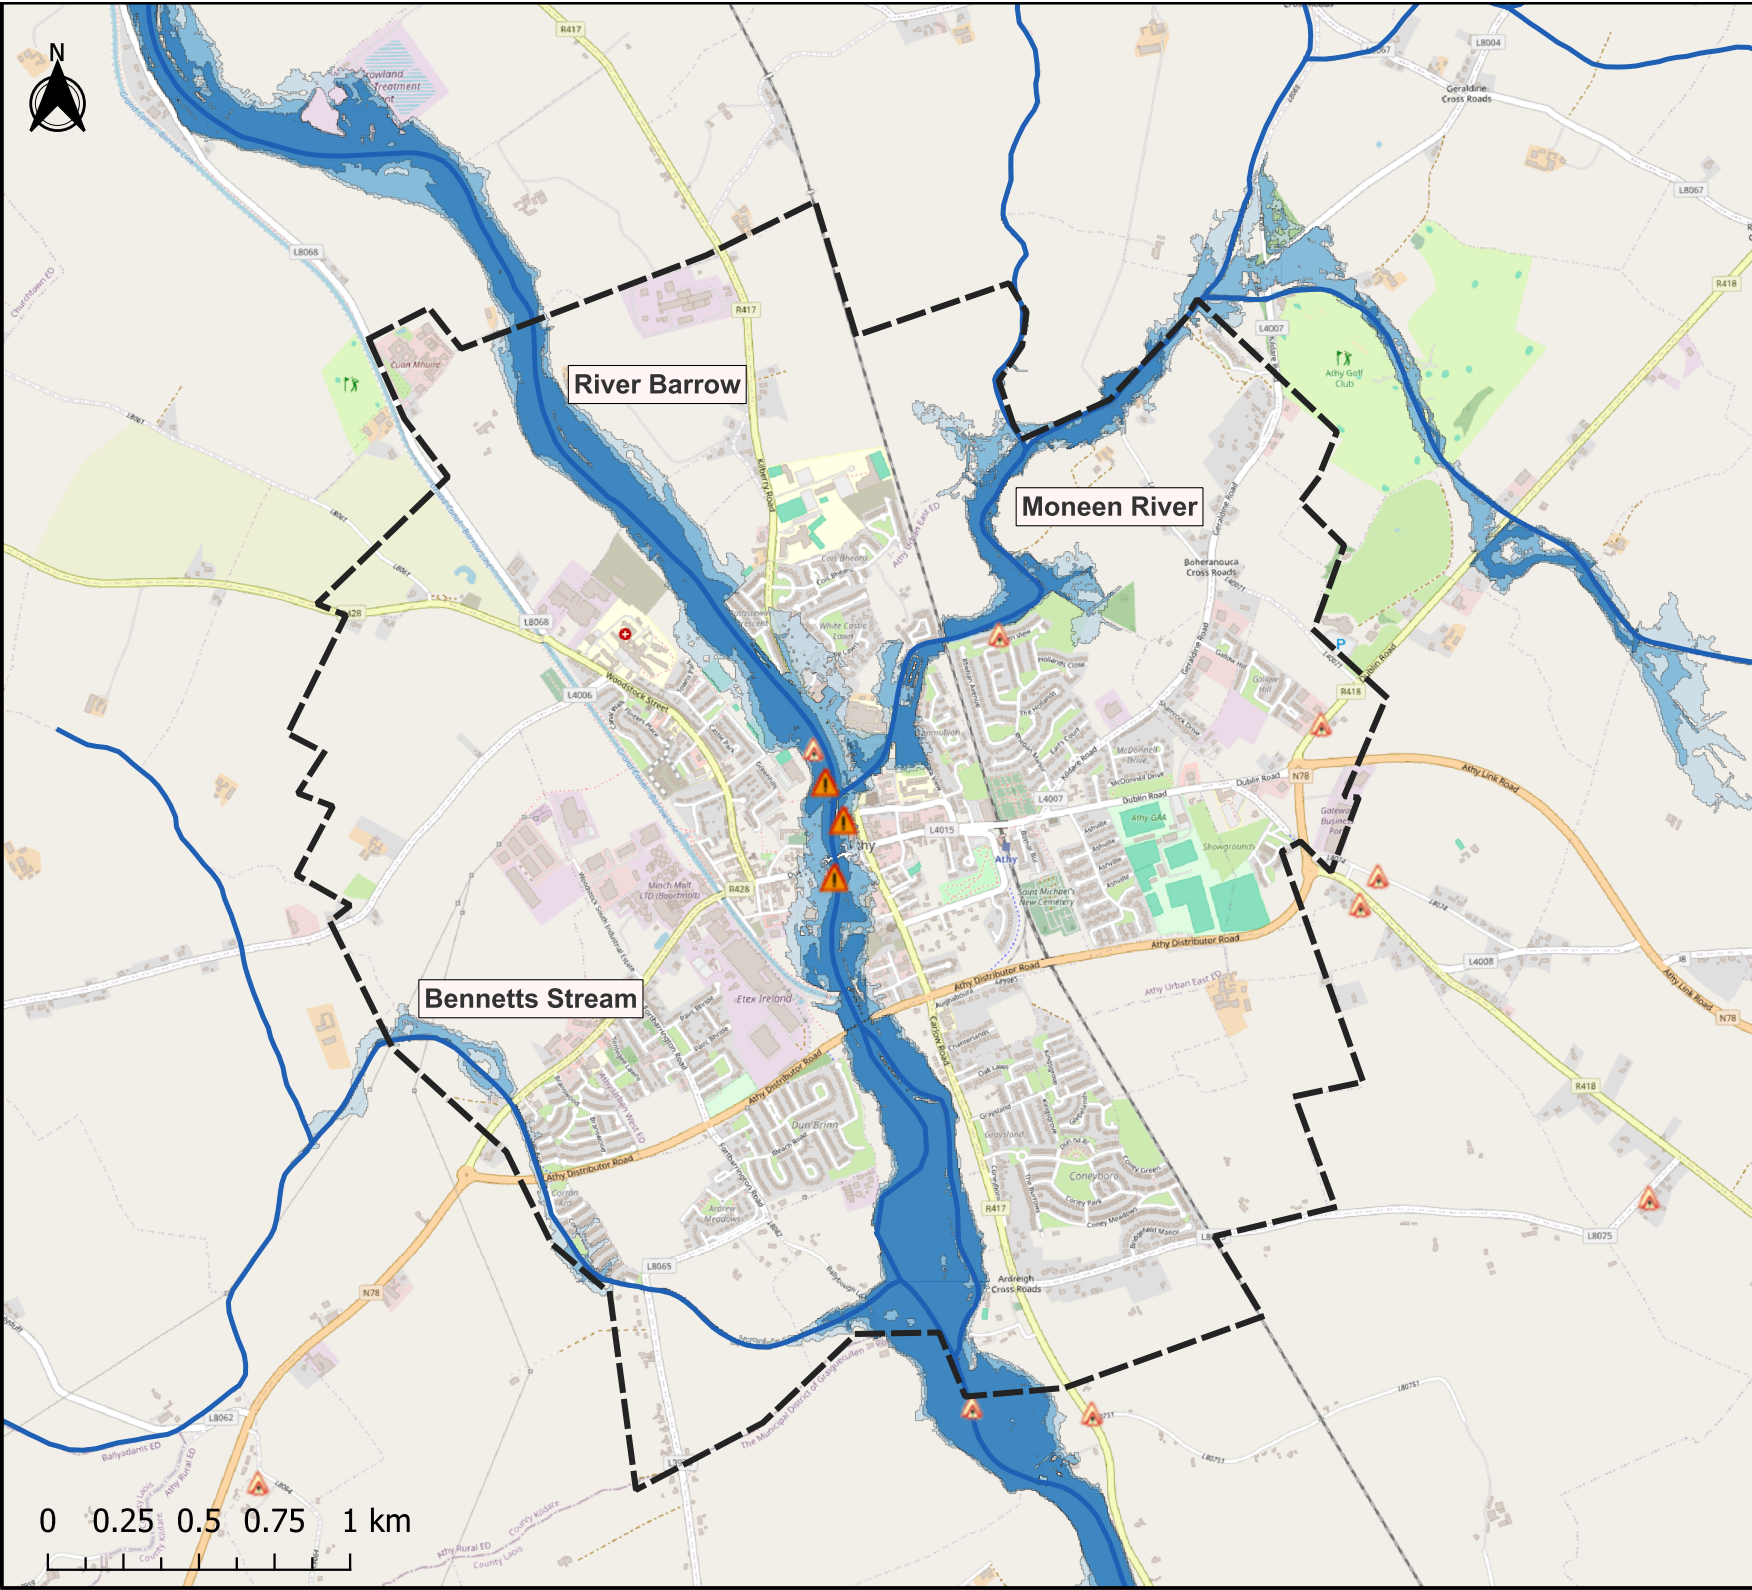

Legend

Athy FRS Scheme Area

WFD River Waterbodies

Flood Extents

Fluvial 1:1000 or 0.1% AEP


Fluvial 1:100 or 1% AEP

Fluvial 1:10 or 10% AEP

Historic Flood Events

Flood Recurring

Flood Event

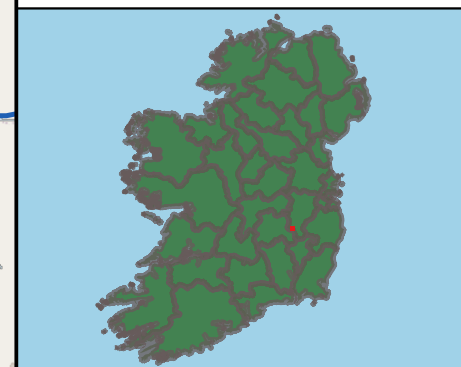

Client

Comhairle Contae Chill Dara
Kildare County Council

Athy Flood Relief Scheme

Title

Flooding in Athy

RPS
A TETRA TECH COMPANY

West Pier Business Campus
Dun Laoghaire
Co. Dublin, Ireland

T +353 (0) 1 4882900
E ireland@rpsgroup.com
W rpsgroup.com/ireland

Issue Details

Workspace Name: IE000622-RPS-QG-XX-M-W-0001		
Status: A1	Rev: C01	Drawing Number: IE000622-RPS-DG-XX-F-W-0001
Drawn: AT	Date: 26/02/2024	
Checked: TC	Scale: 1:25,000	@A4
Approved: TC	Projection: ITM	

Notes

- This drawing is the property of RPS Group Ltd. It is a confidential document and must not be copied, used, or its contents divulged without prior written consent.
- Basemap and data from OpenStreetMap and OpenStreetMap Foundation (CC-BY-SA). © <https://www.openstreetmap.org> and contributors.
- Contains Irish Public Sector Information licensed under a Creative Commons Attribution 4.0 International (CC BY 4.0) licence (source <https://www.floodinfo.ie> - provided by the Office of Public Works.)