

Keyplan :

Schedule Ref.	General Description of New Works
C01_DB001_R	1m high Demountable flood barrier
C01_E013_R	1.9m high (typical),270m long Flood Defence embankment,3m wide crown
C01_E014_R	2.6m high (typical),338m long Flood Defence embankment,3m wide crown
C01_E015_R	1.8m high (typical),210m long Flood Defence embankment,3m wide crown
C01_L011_R	2.2m high (typical),130m long Flood Defence wall
C01_R004_R	Road raised by a maximum of 0.6m above existing road levels
C01_P008	Surface water pumping station discharging to River Suck
C01_P009	Surface water pumping station discharging to a local stream

P02	22/02/24	TA	AR	AL
P01	12/02/24	TA	AR	AL
Issue	Date	By	Chkd	Appd

Client

 **OPW** Óifig na nOibríochas Poiblí
Office of Public Works

in conjunction with :

 **Comhairle Chontae na Gaillimhe**
Galway County Council

Job Title

Ballinasloe
Flood Relief Scheme

Drawing Title

Public Consultation Day 3
Emerging Preferred Option
Area 2 : Derrymullen North
Plan Layout

ARUP RYAN HANLEY

One Albert Quay
Cork, Ireland
Tel +353 (0)21 422 3200
www.arup.com


Scale at A1 1:1000

Plot ID

Drawing Status

S2 - Suitable for Information

Job No	Drawing No	Issue
271741-00	271741-ARP-ZZ-XX-DR-CE-0002	P02

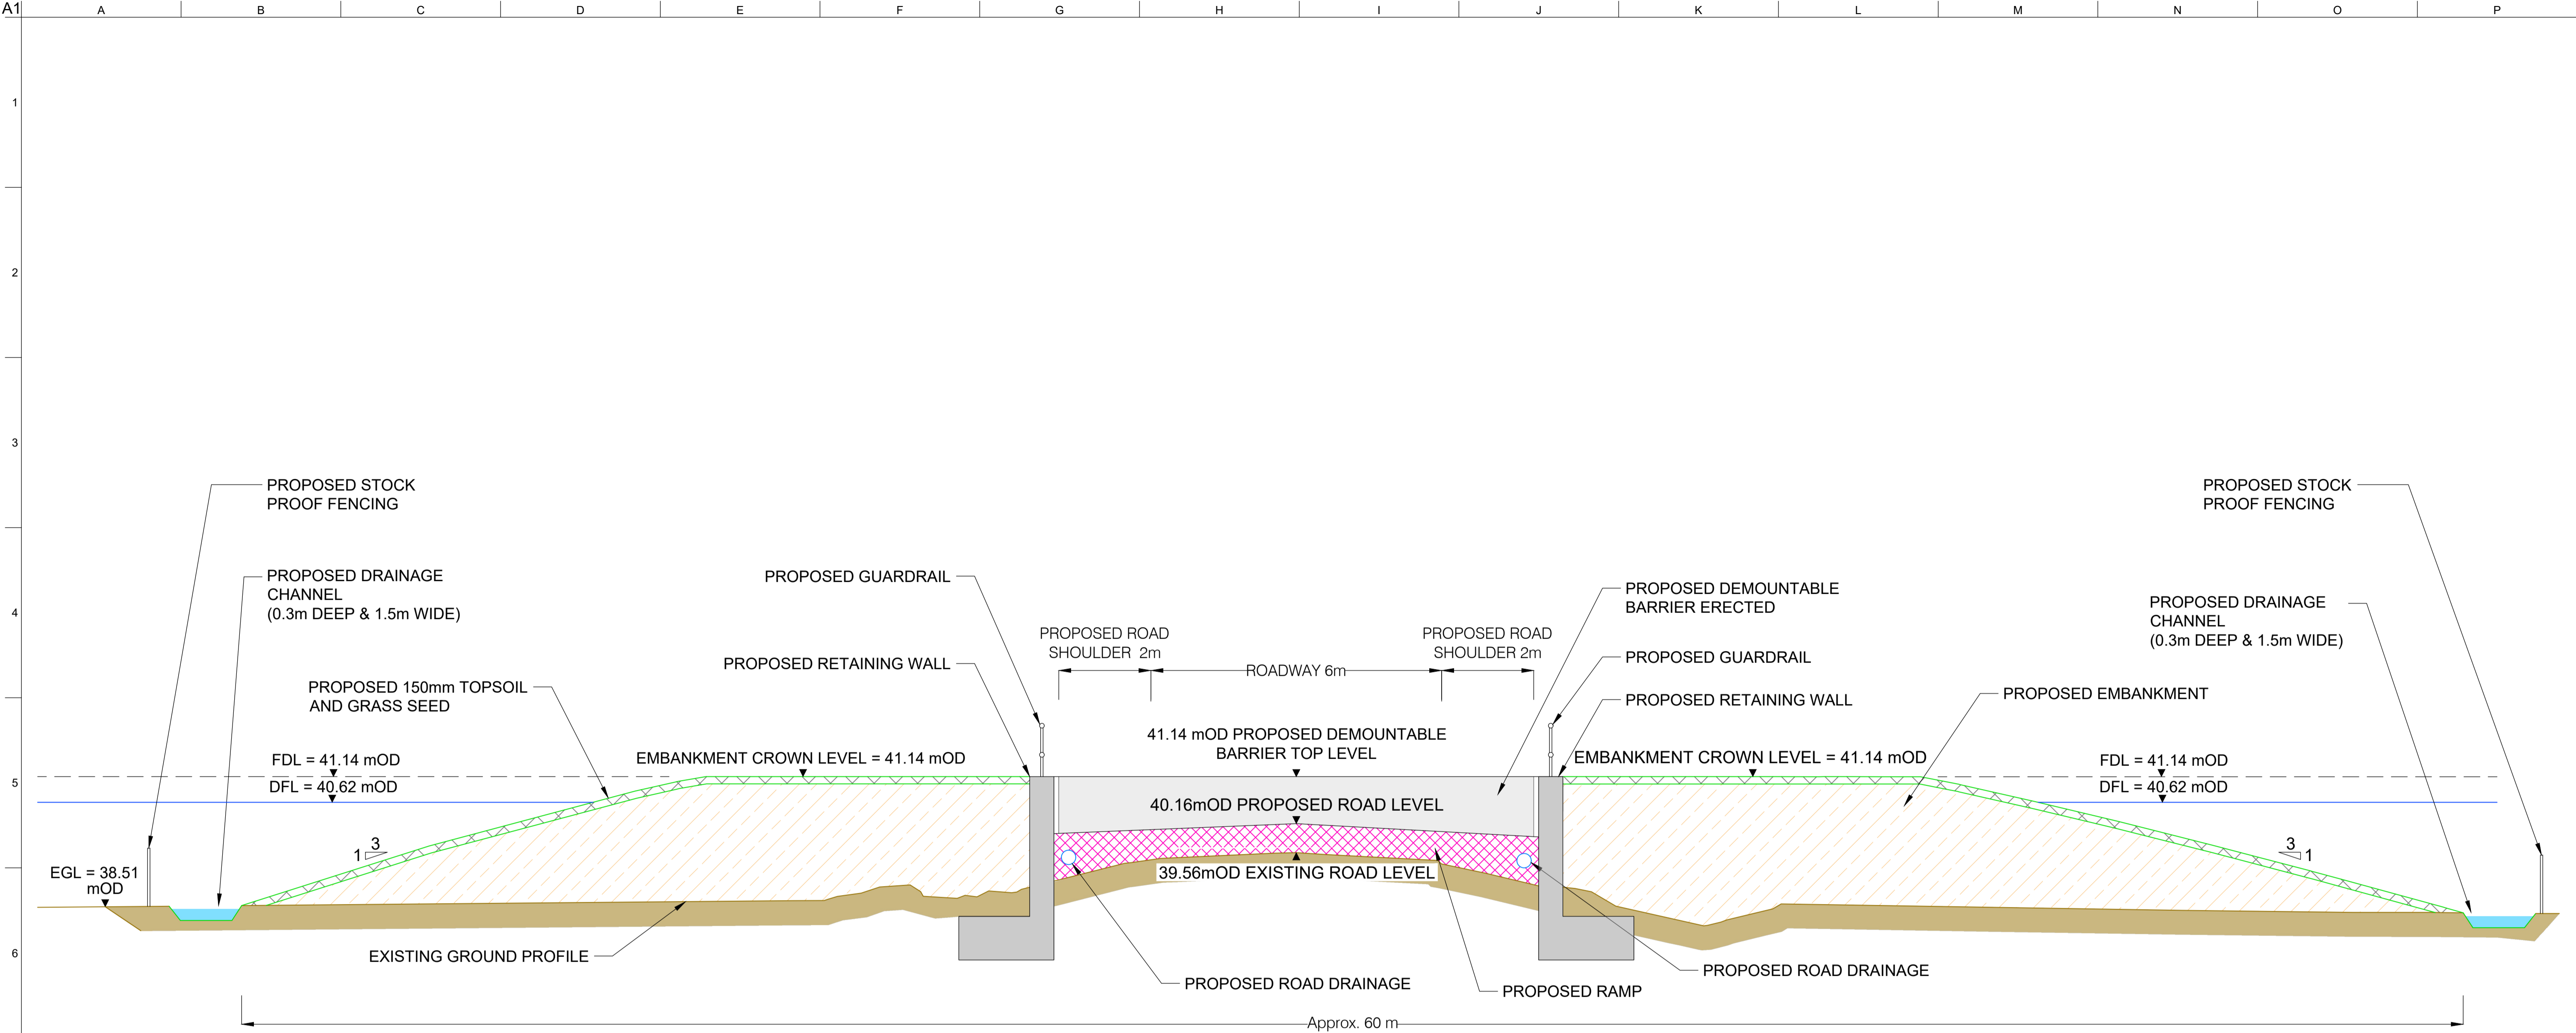

SECTION THROUGH THE PROPOSED
DEMOUNTABLE DEFENCE
SECTION 2-2



NOTES:

1. THE SCHEME DESIGN SHOWN IS PRELIMINARY AND SUBJECT TO CHANGE FOLLOWING FURTHER DESIGN AND/OR IDENTIFICATION OF ANY FURTHER CONSTRAINTS.
2. FDL = FLOOD DEFENCE LEVEL
DFL = DESIGN FLOOD LEVEL
EGL = EXISTING GROUND LEVEL

P02	22/02/24	TA	AR	AL
P01	19/02/24	TA	AR	AL
Issue	Date	By	Chkd	Appd

Client

 **OPW** Óifig na nOibríochtaí Poiblí
Office of Public Works

in conjunction with :

 **Comhairle Chontae na Gaillimhe**
Galway County Council

Job Title

Ballinasloe
Flood Relief Scheme

Drawing Title

Public Consultation Day 3
Emerging Preferred Option
Area 2: Derrymullan North
Sections

ARUP RYAN HANLEY

One Albert Quay
Cork, Ireland
Tel +353 (0)21 422 3200
www.arup.com

Scale at A1 1:1000

Plot ID

Drawing Status

S2 - Suitable for Information

Job No 271741-00 Drawing No 271741-ARP-ZZ-XX-DR-CE-1002 Issue **P02**