
Lower Lee (Cork City) Drainage Scheme

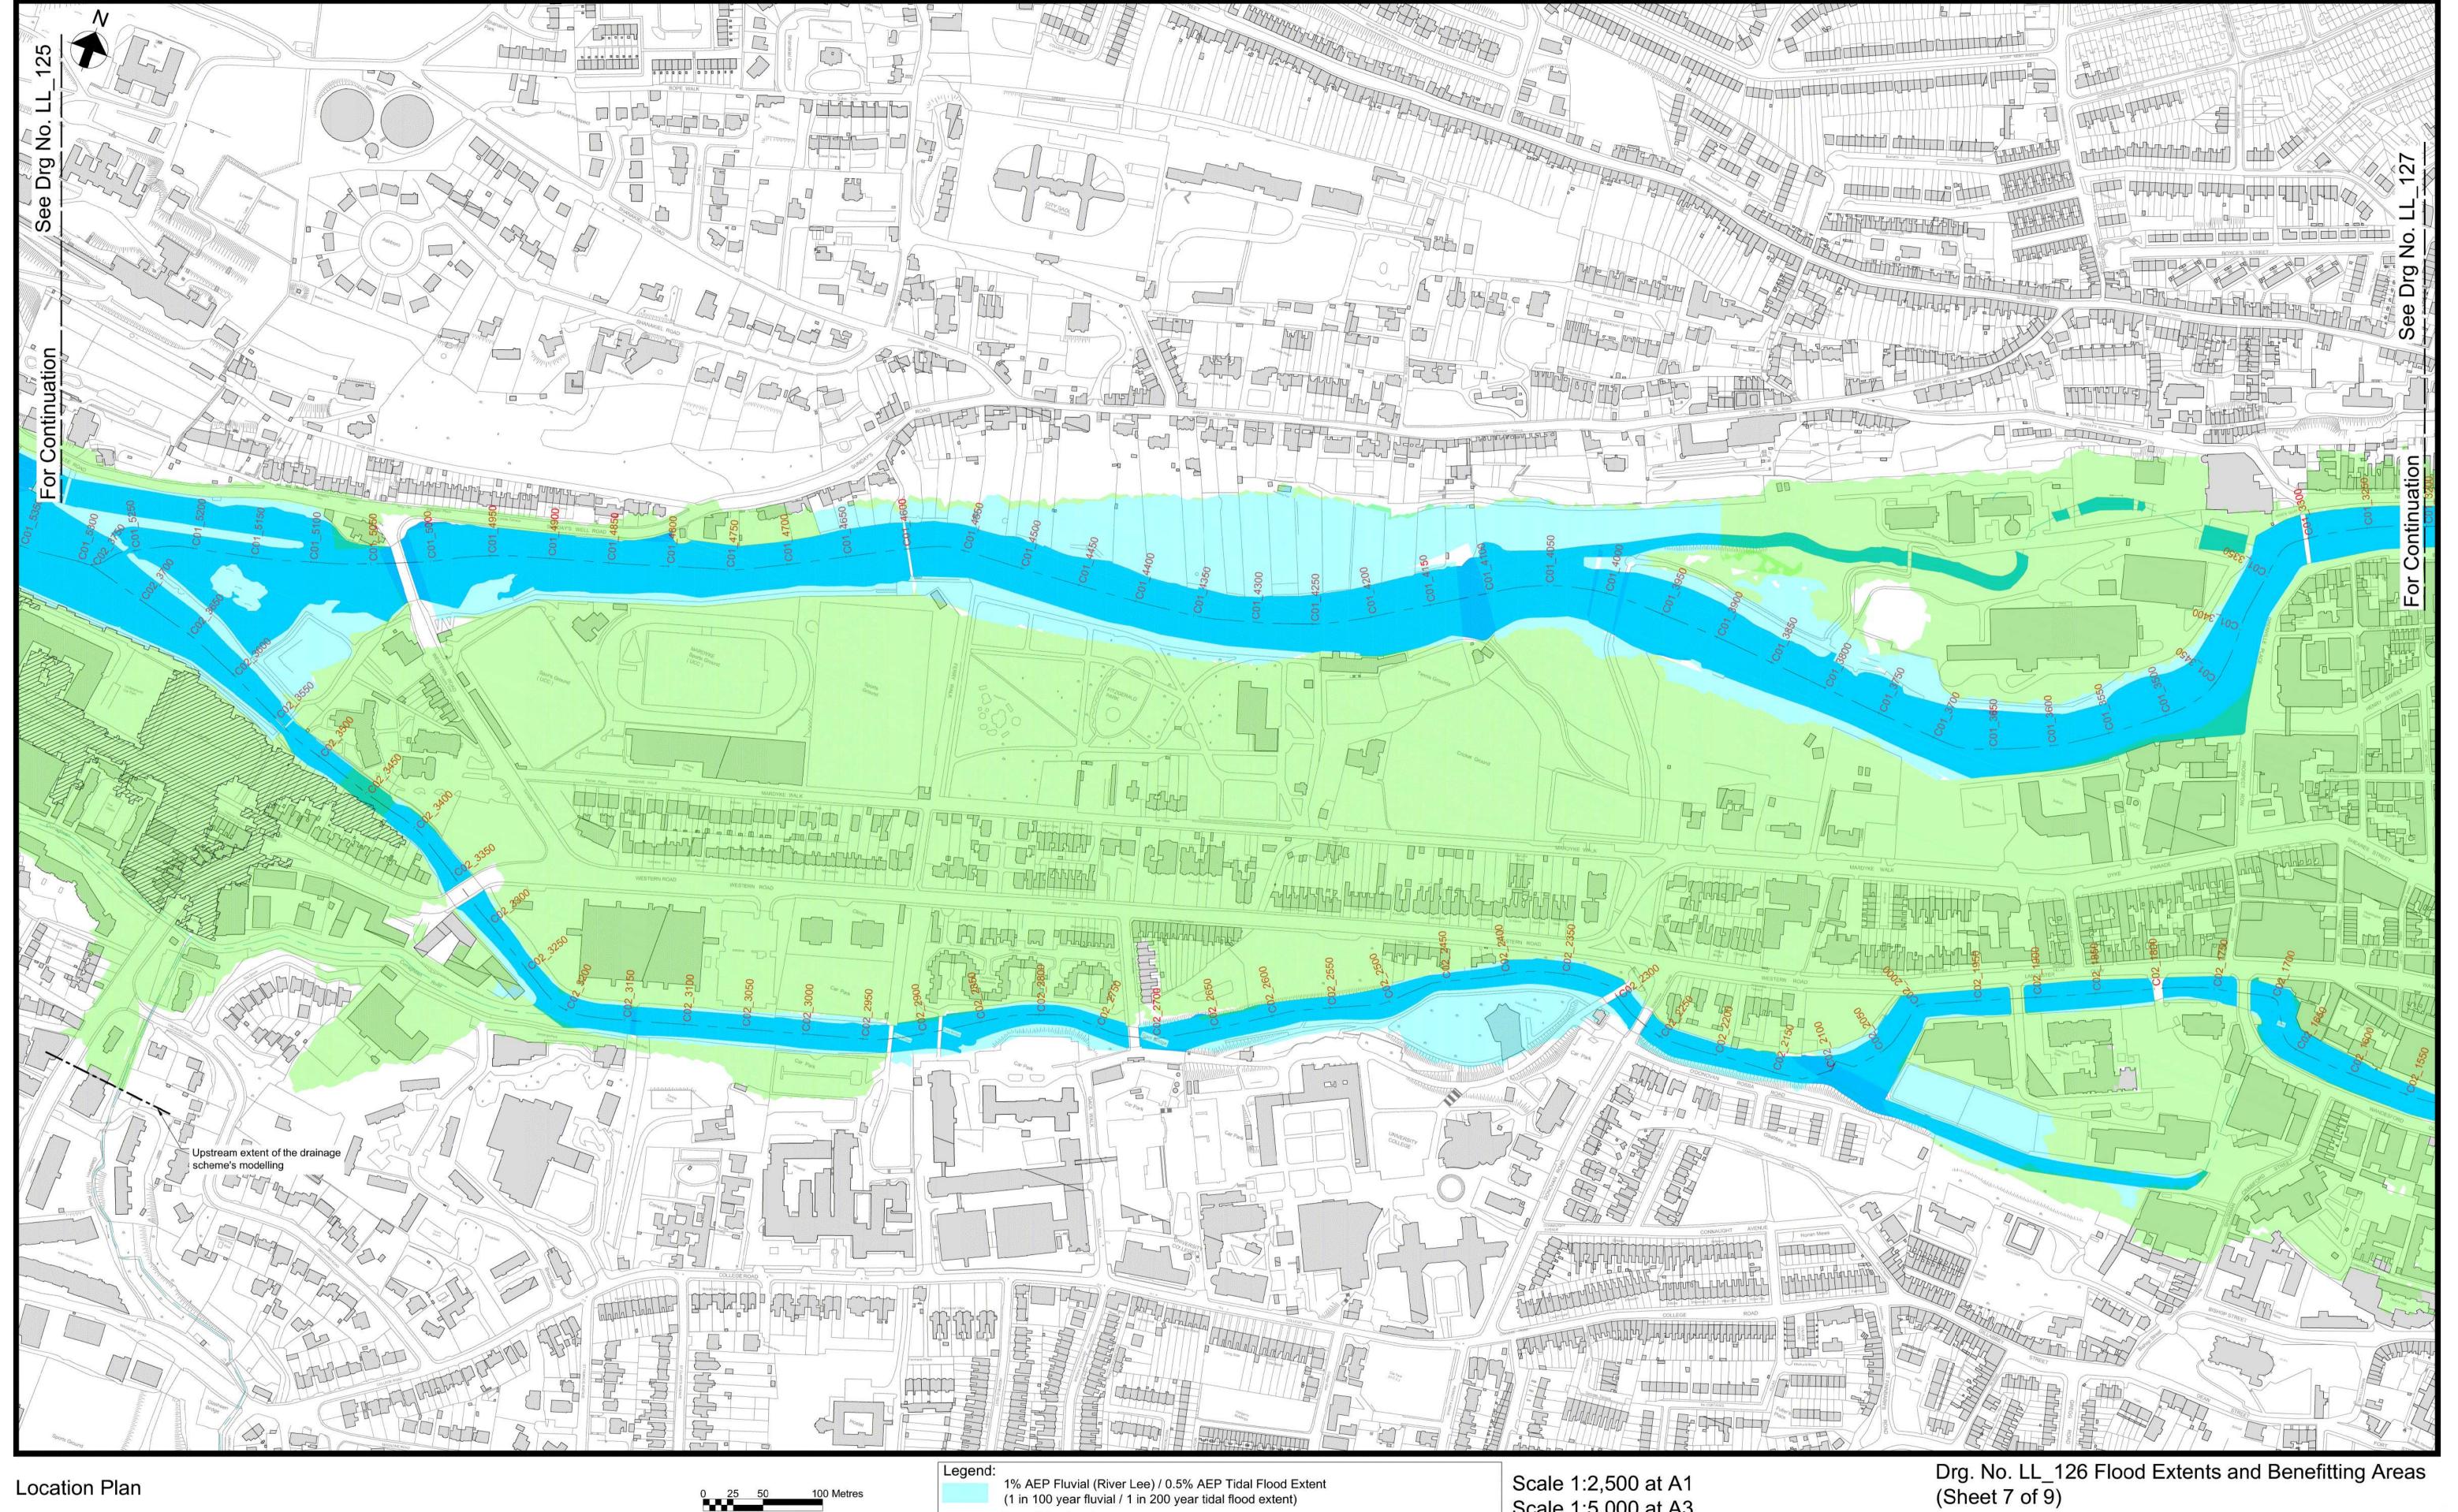

- 1. Do not scale from drawing.
- The channels on this drawing have been assigned colours for the purpose of assigning identification labels and interference references.
   This drawing should be read in conjunction with all other Lower Lee (Cork City) Drainage Scheme Exhibition Drawings and Schedules.

Benefitting Lands (Defended against River Lee events up to the 1% AEP Fluvial / 0.5% AEP Tidal)

Lands defended against River Lee events up to the 1% AEP Fluvial / 0.5% AEP Tidal, but retaining a residual risk of flooding from extreme Curragheen flood events

Watercourse

Channel Centreline Reference (C01) and Chainage (1250)

Scale 1:5,000 at A3

## **ARUP** Ove Arup & Partners Ireland Ltd., One Albert Quay, Cork, Ireland.

Tel +353 (0)21 4277670

Corbally, Co Limerick,

Tel. + 353 (0) 61 345463





Tel. +353 (0) 21 4966222.



Cork County Council Headquarters, County Hall, Carrigrohane Road, Cork, Ireland.

51 St. Stephen's Green, Dublin 2, Tel: + 00 353 (0) 21 4276891

Tel +353 (0) 1 647 6000 Fax +353 (0) 1 661 0747

OPW
Olife na toOtheeacha Poilbli
The Office of Public Works