


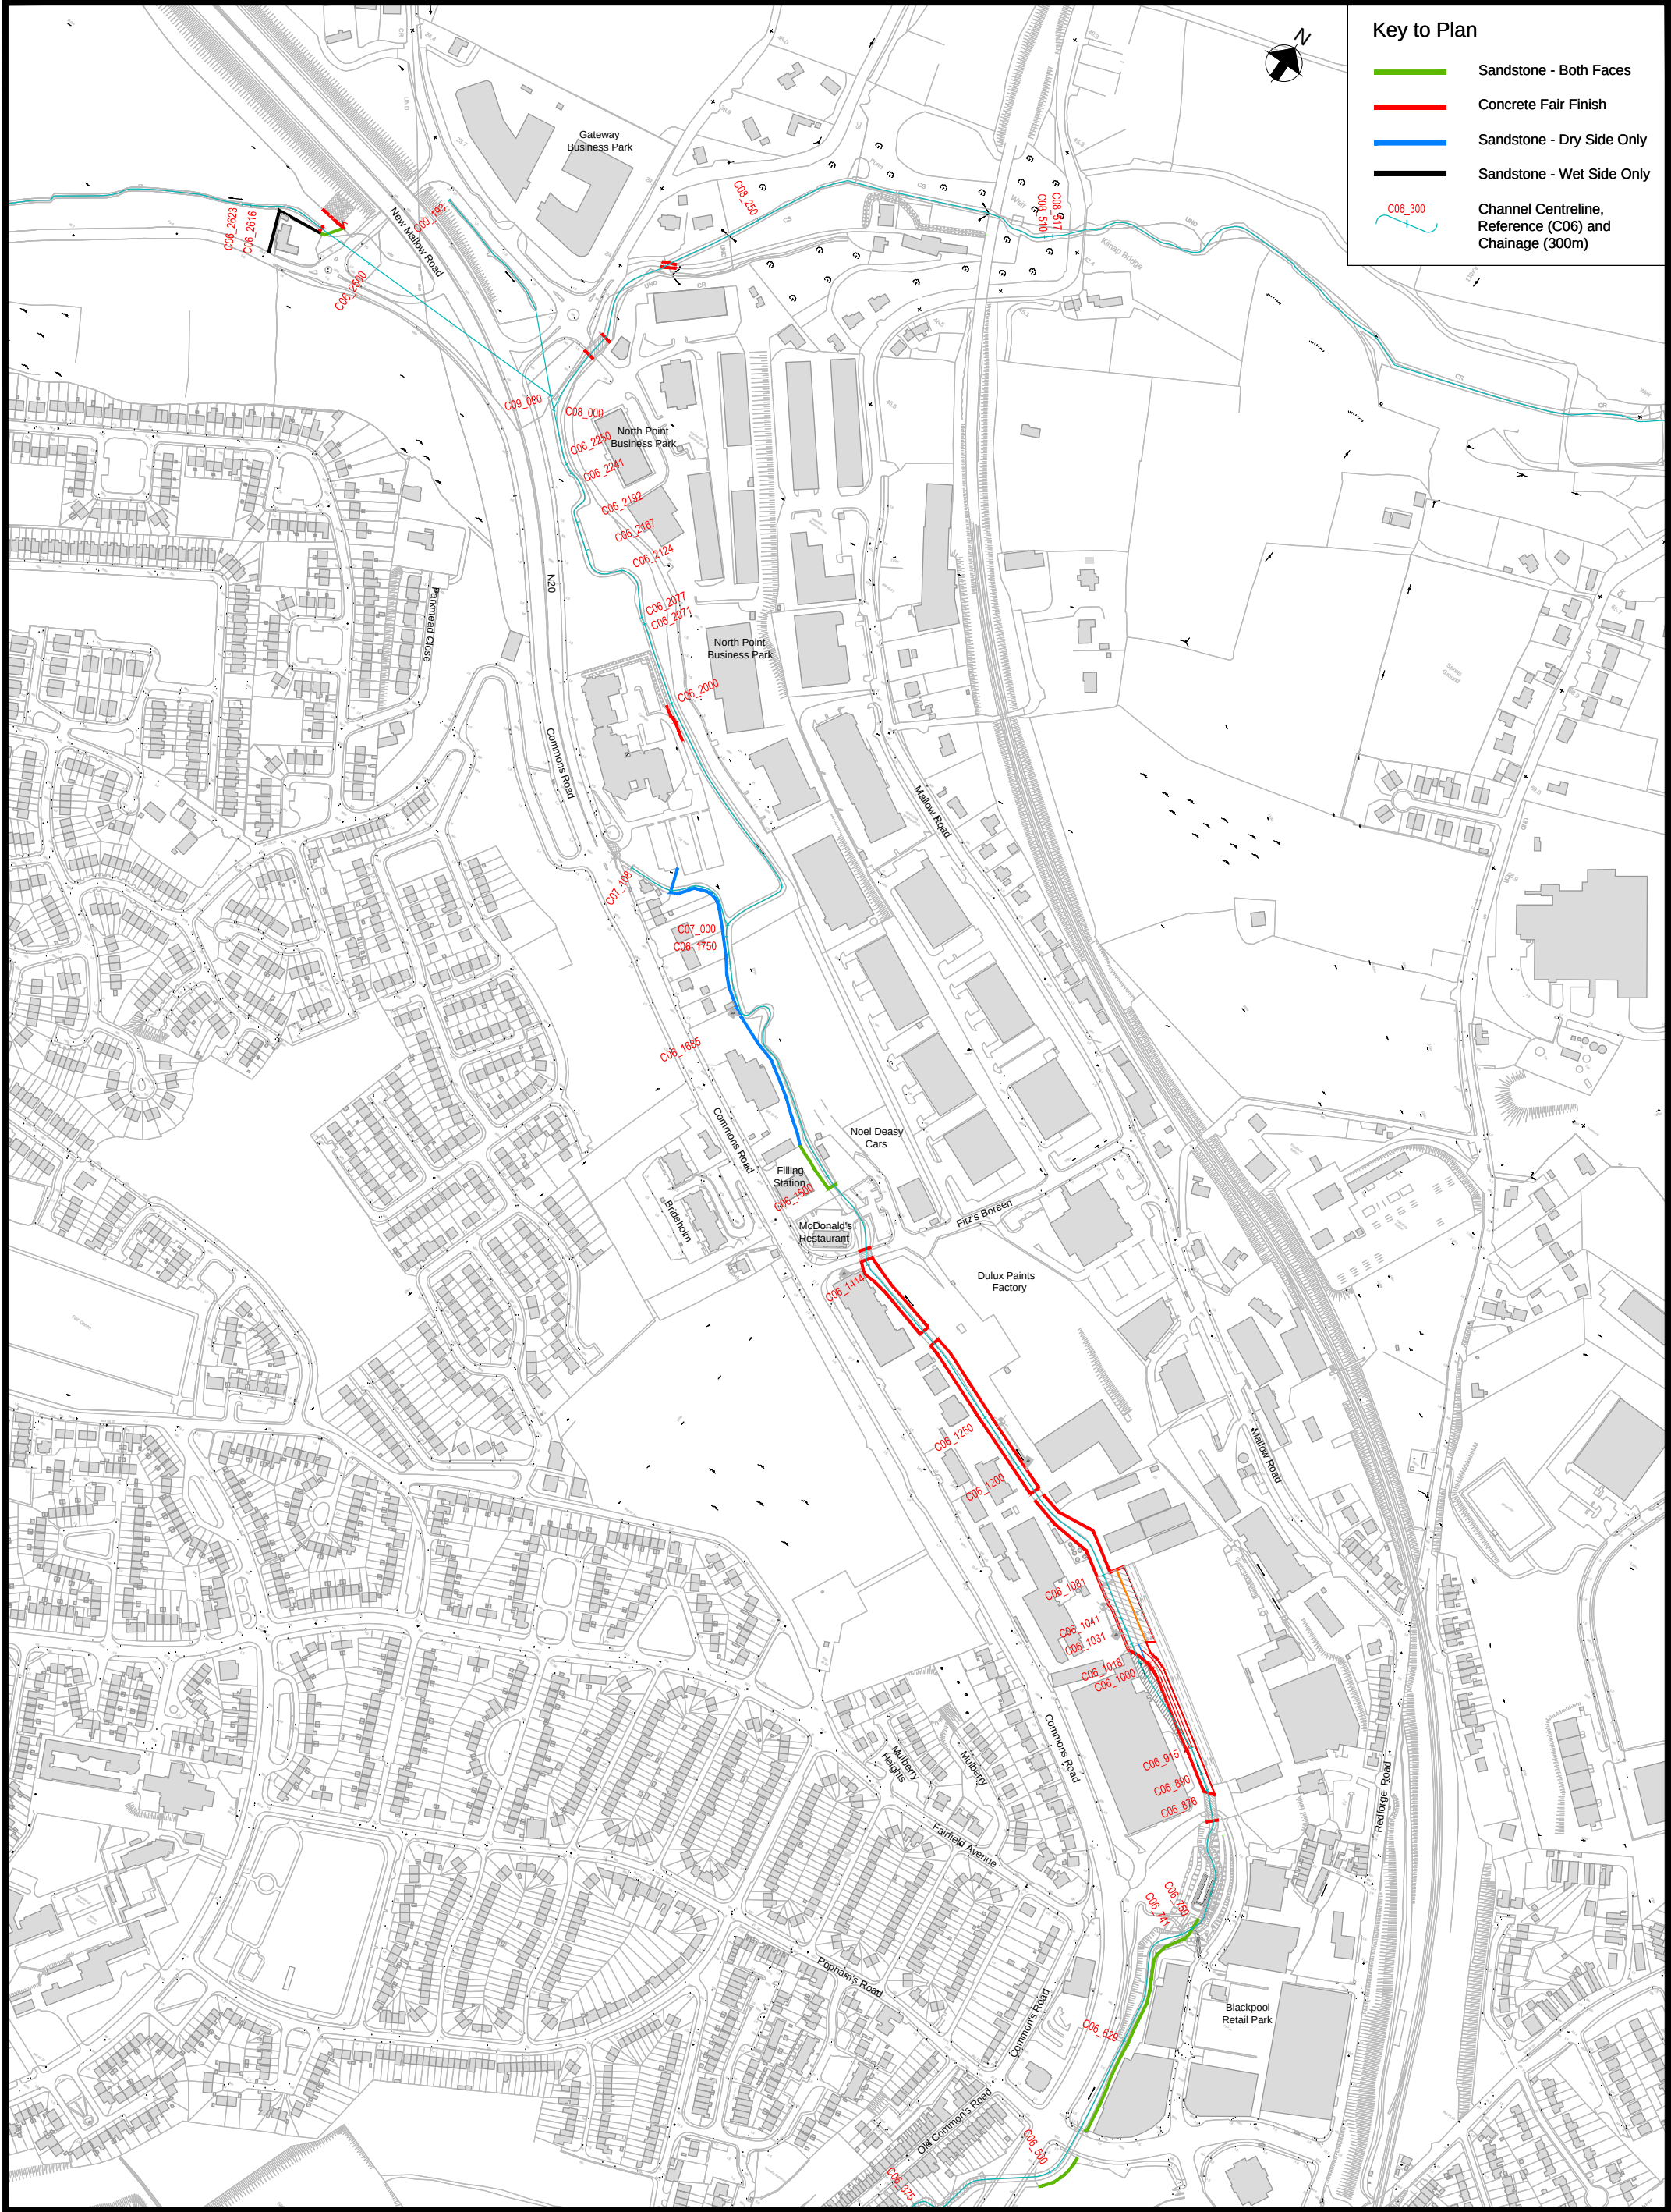

Key to Plan

- Sandstone - Both Faces
- Concrete Fair Finish
- Sandstone - Dry Side Only
- Sandstone - Wet Side Only
- Channel Centreline, Reference (C06) and Chainage (300m)

